


Driveway Outbuilding - Location Plan

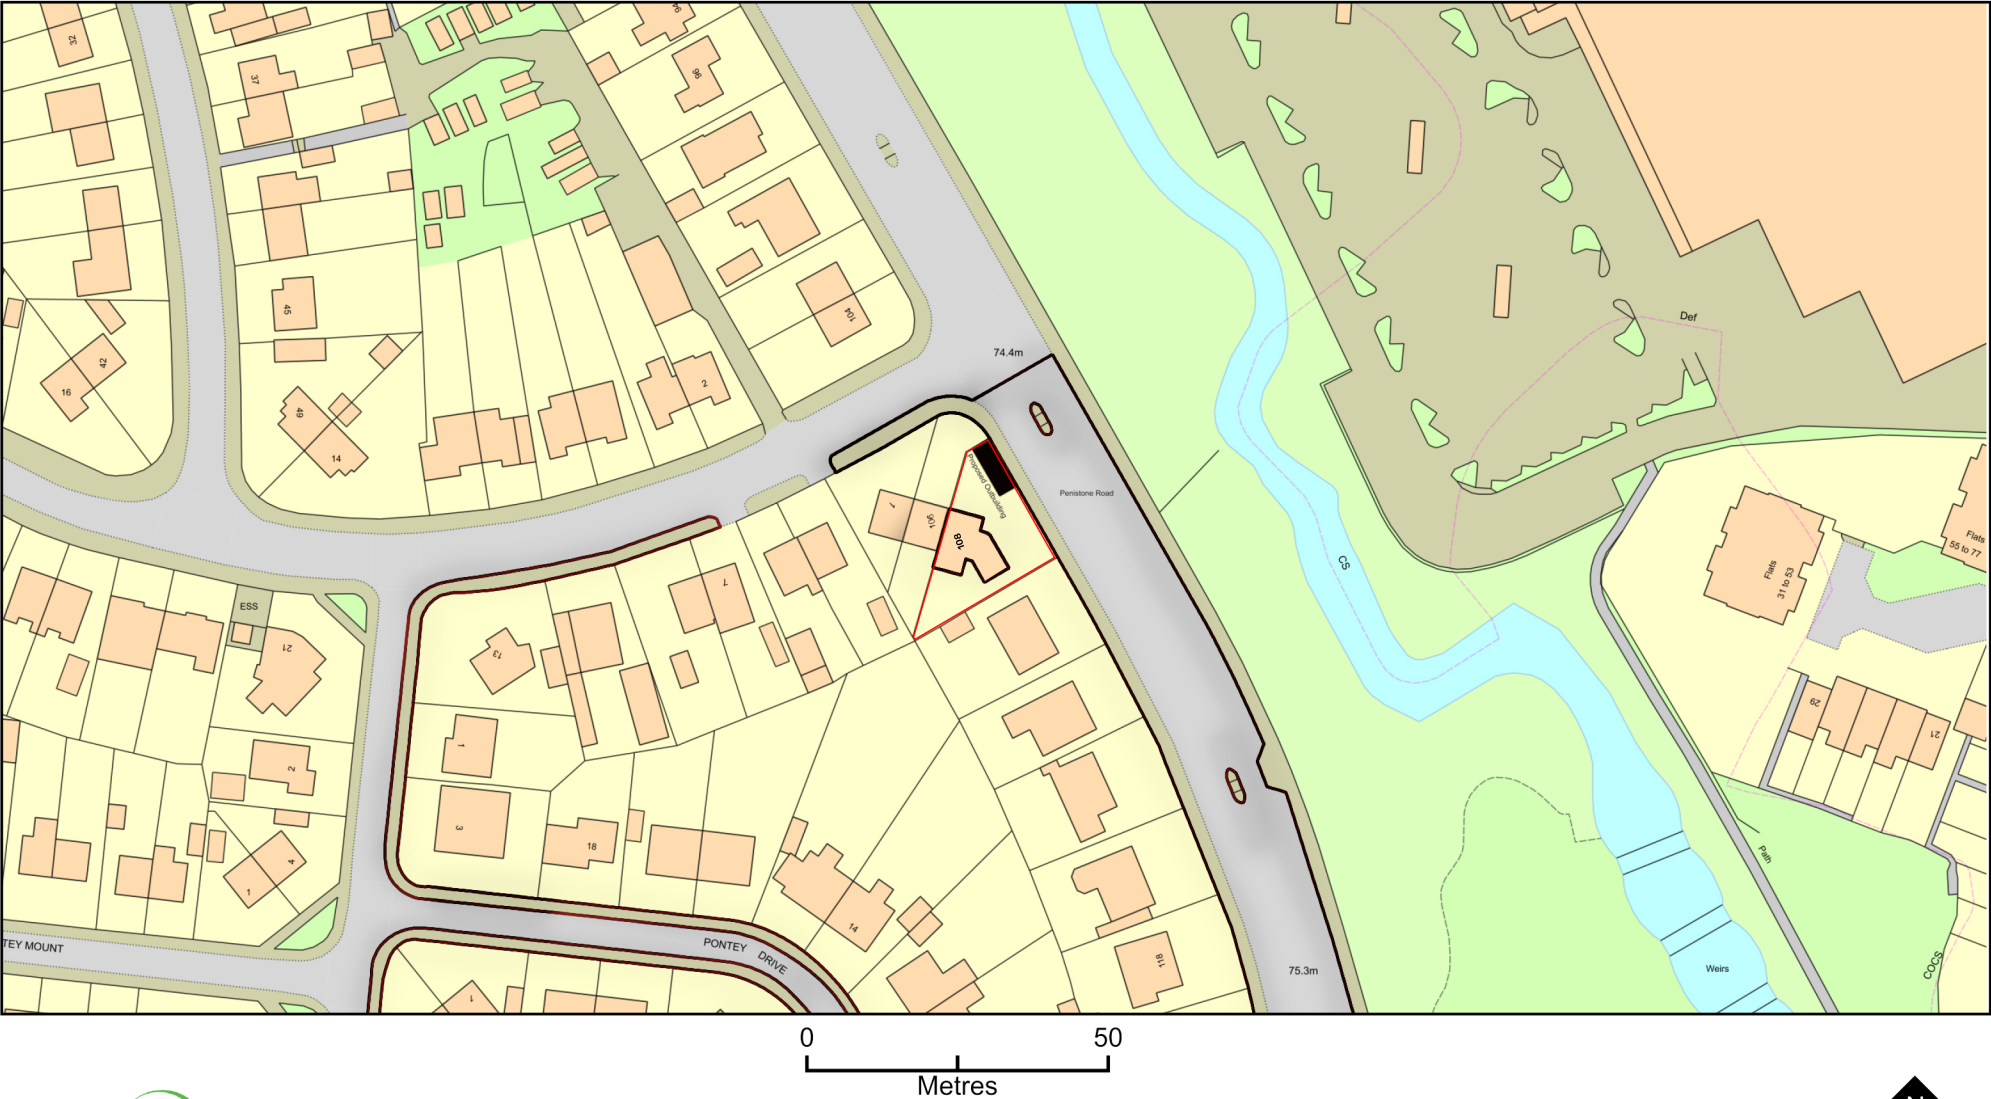

Plan Produced for: Adam Page

Date Produced: 16 Sep 2022

Plan Reference Number: TQRQM22259140420333

Scale: 1:1250 @ A4

© Crown copyright and database rights 2021 OS 100042766