

NOTES

1. No dimensions to be scaled. IF IN DOUBT ASK.
2. All dimensions must be checked and verified on site by the Contractor prior to the commencement of works and Hinchliffe Architecture & Design Ltd. to be notified of any discrepancies.
3. The copyright of these drawings remains the property of Hinchliffe Architecture & Design Ltd. They must not be reproduced in any way without prior written consent from the originator (Hinchliffe Architecture & Design Ltd.)


PLANNING PENDING


PLANNING PENDING

PLANNING PENDING

PLANNING PENDING

Location Plan
Scale 1:1250

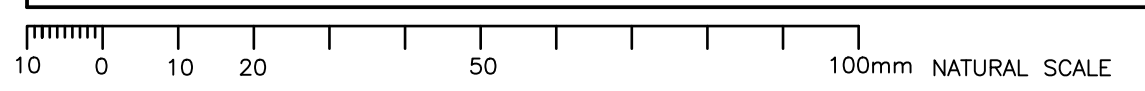

Rev.	Date	Description
A	28.11.2022	Redline amended to include proposed drainage
Status		
PLANNING		
 <small>hinchliffe architecture & design</small>		
Client		
D. HELEINE		
Project		
MOSS EDGE FARM HOLLIN BRIGG HOLMBRIDGE HD9 2SD		
Drawing Title		
LOCATION PLAN		
Scale (at A1)		Date
AS SHOWN		15.11.2022
Drg. no.		Rev.
126-22-PL101		A