




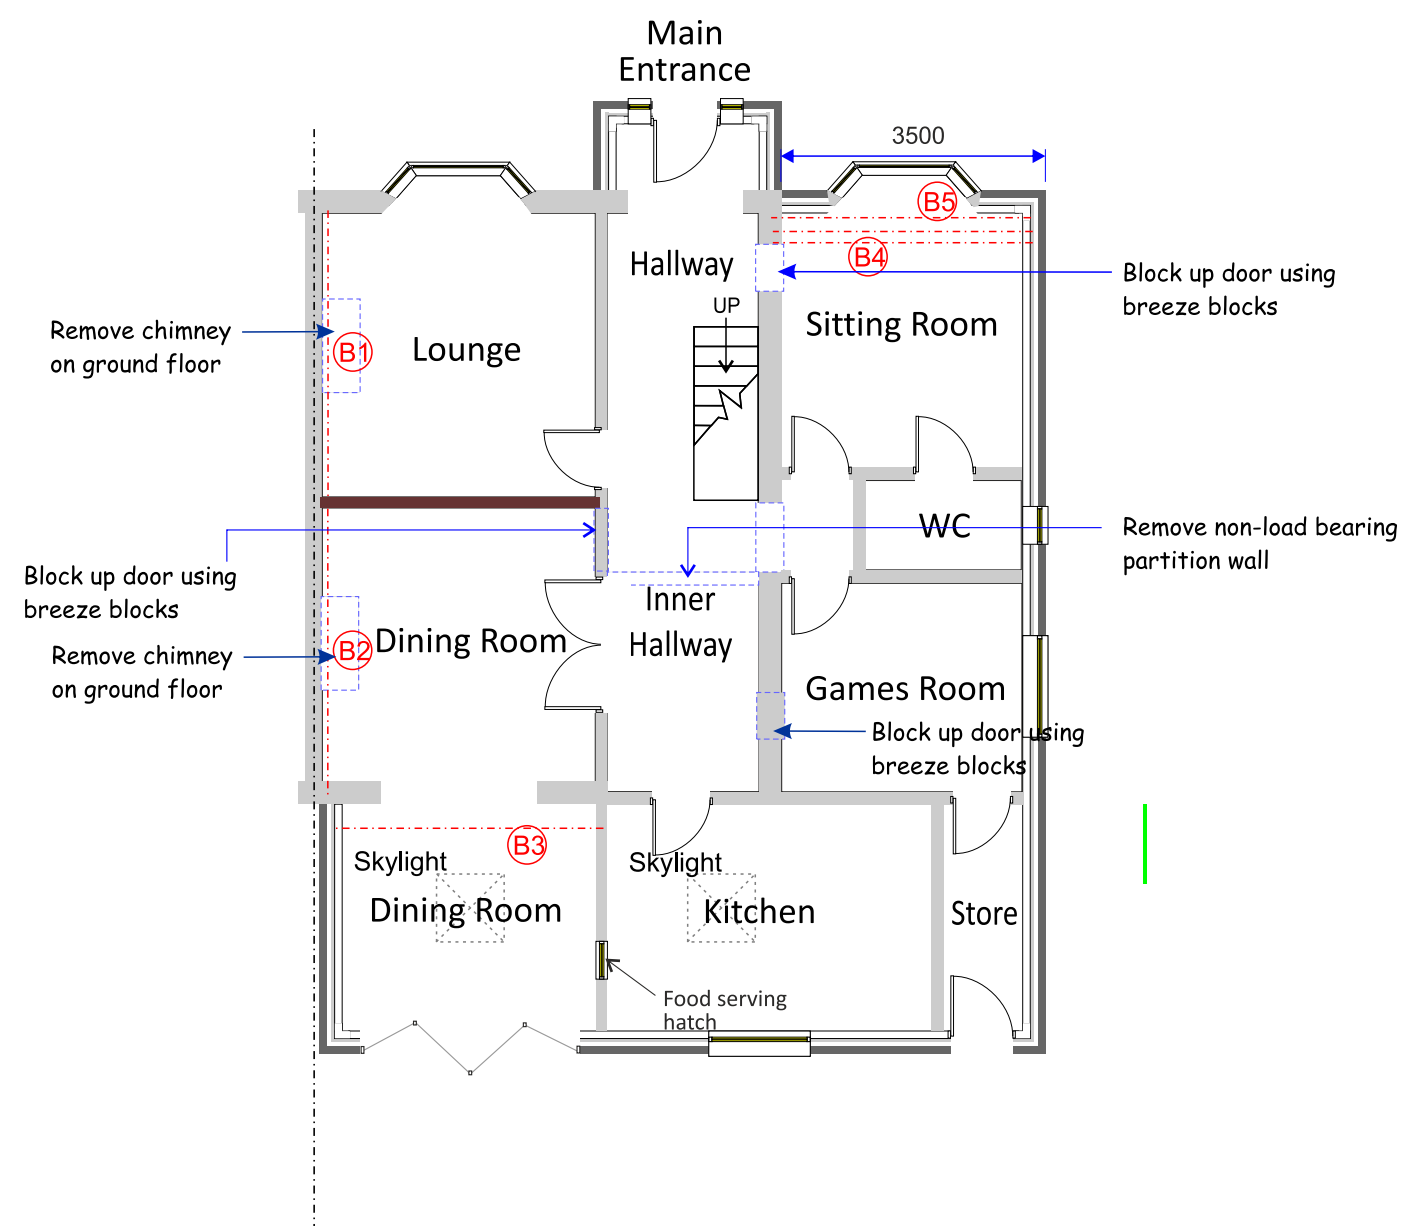


Proposed Ground Floor Plan Scale 1:100

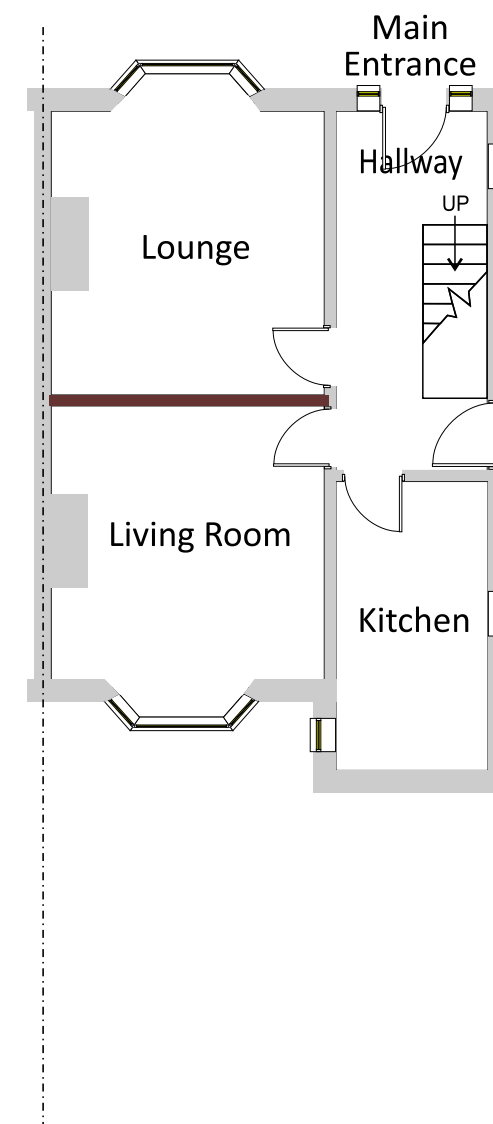


Existing Ground Floor Plan Scale 1:100

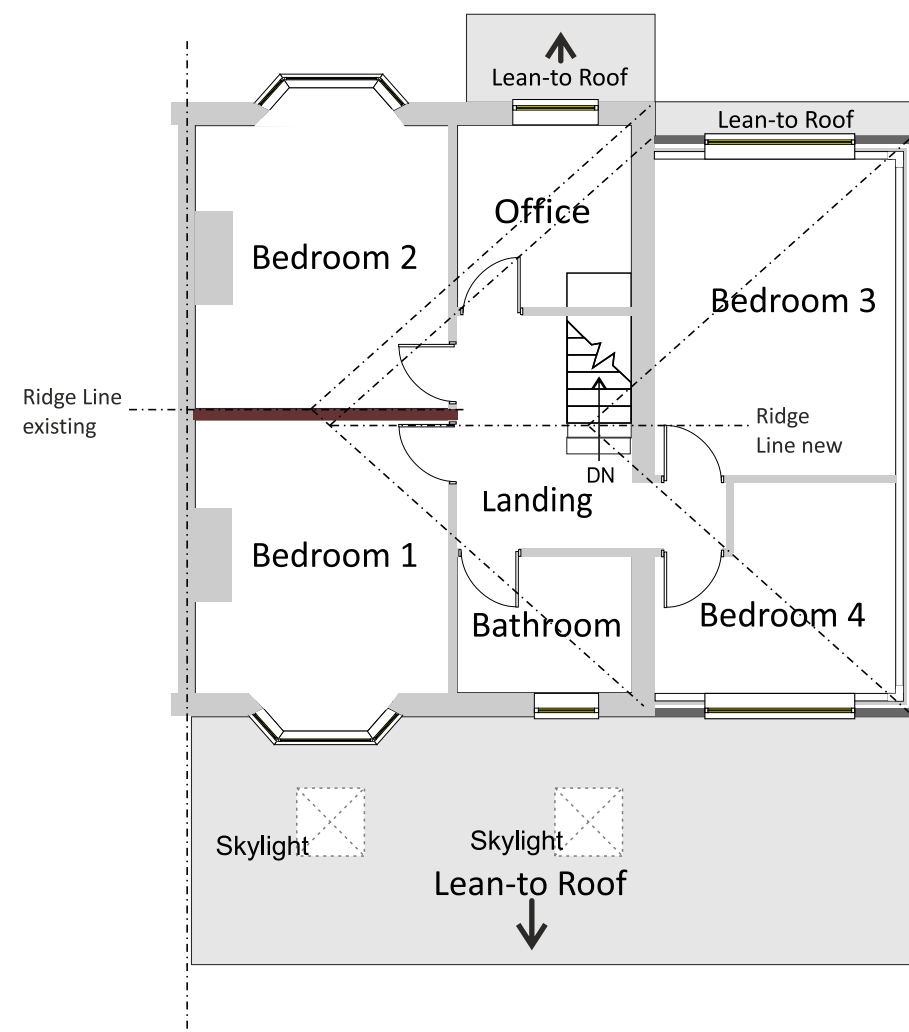


Proposed First Floor Plan Scale 1:100

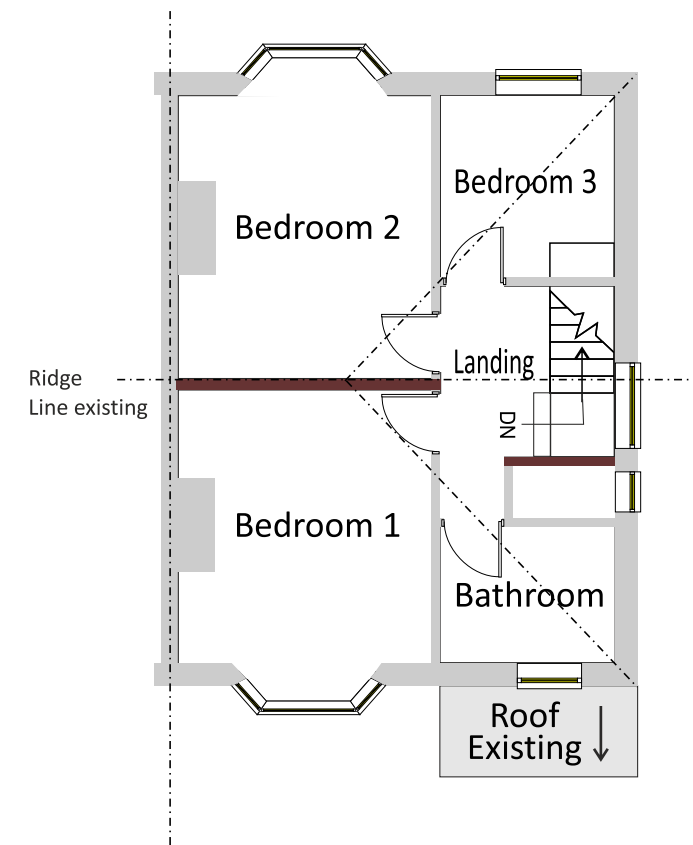


Existing First Floor Plan Scale 1:100

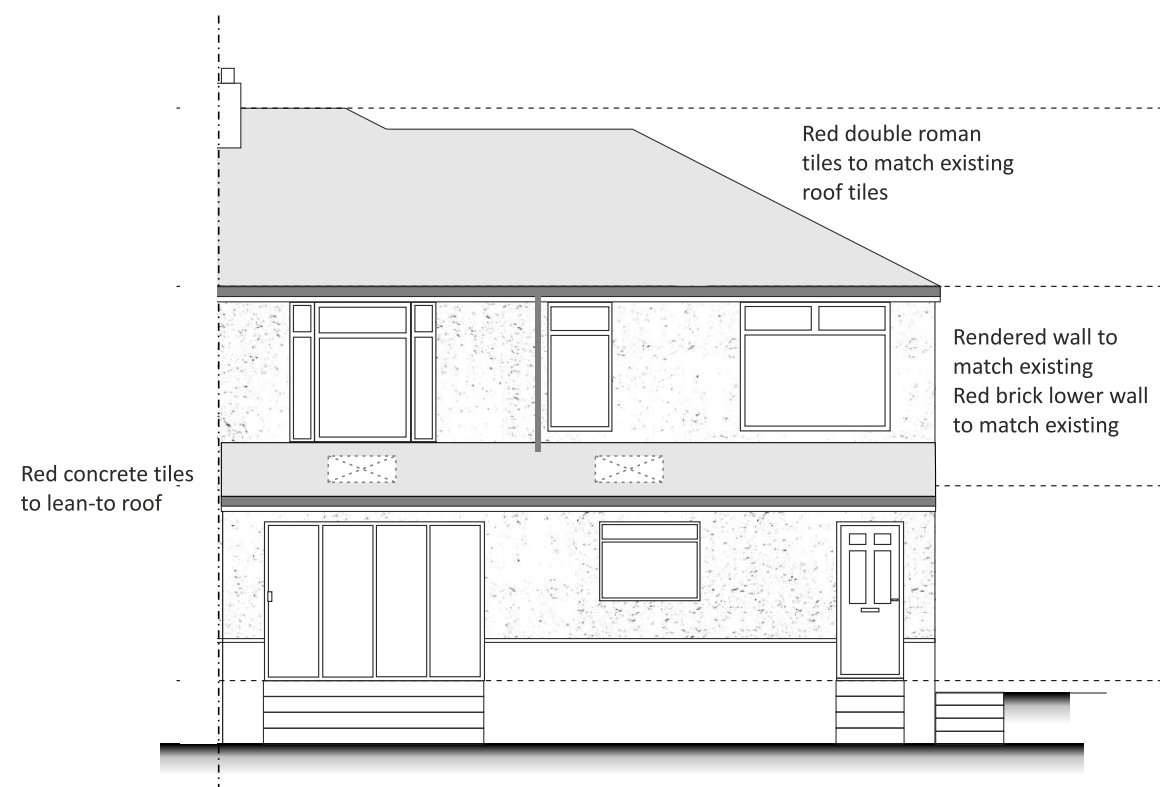


Proposed Rear Elevation Scale 1:100

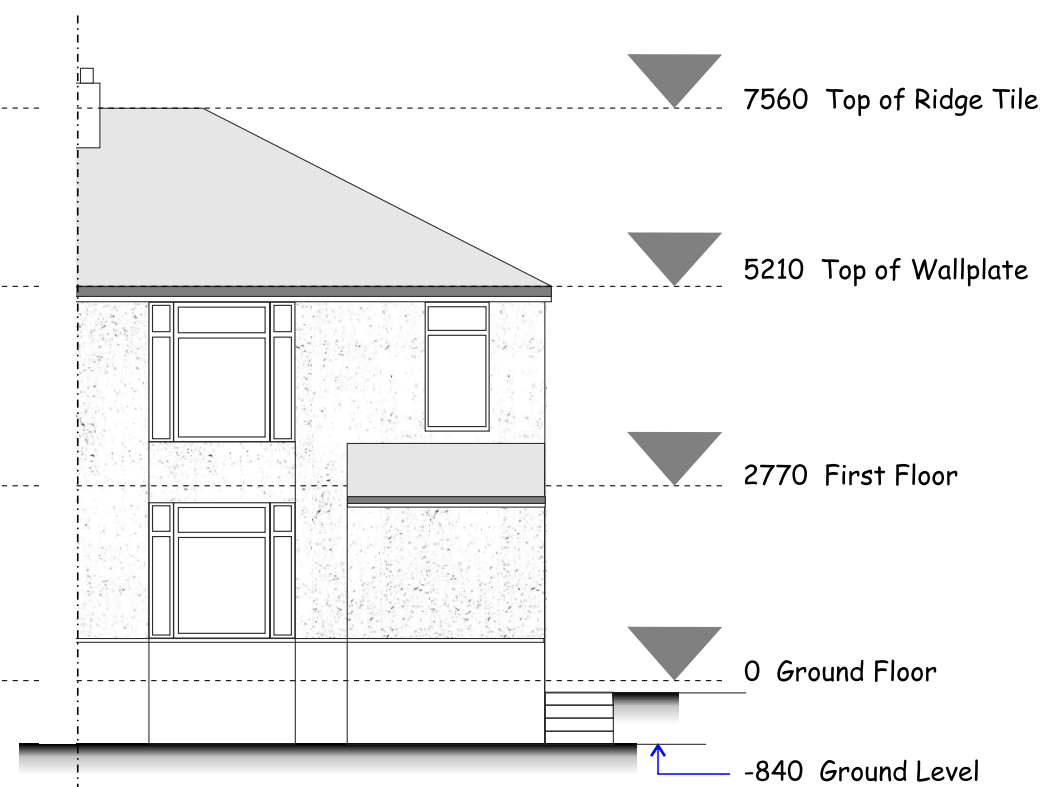


Existing Rear Elevation Scale 1:100

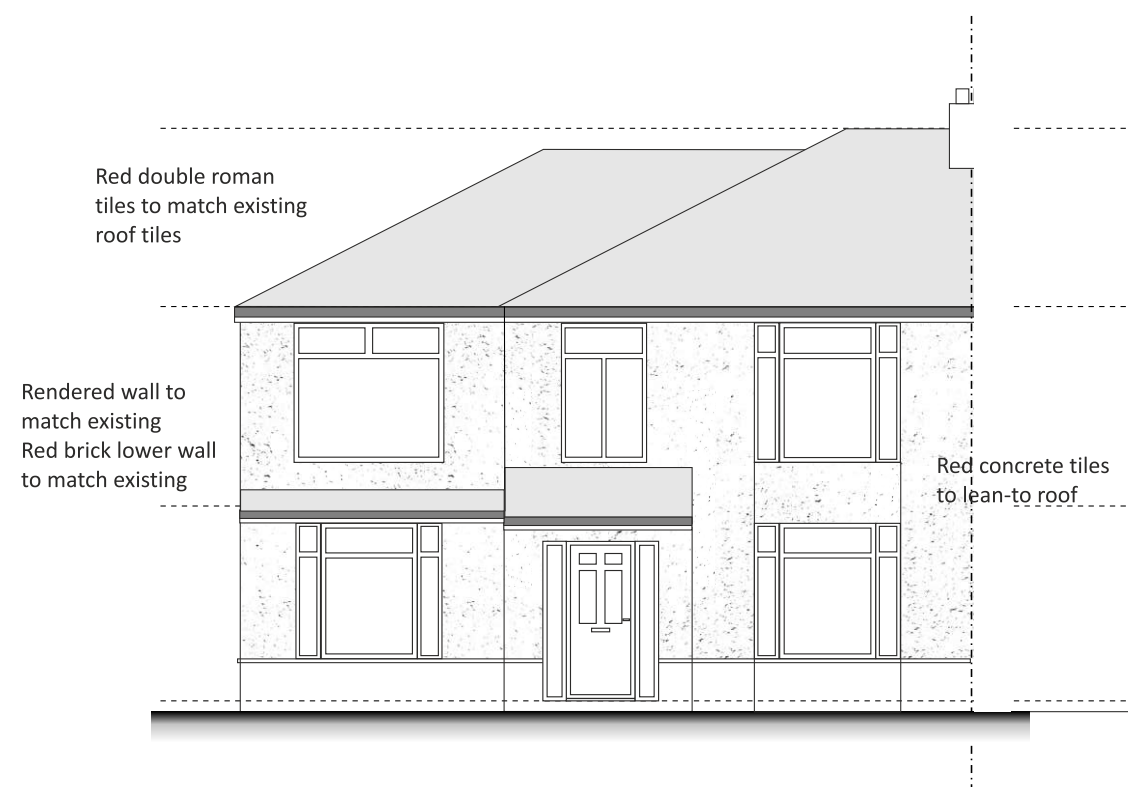


Proposed Front Elevation Scale 1:100

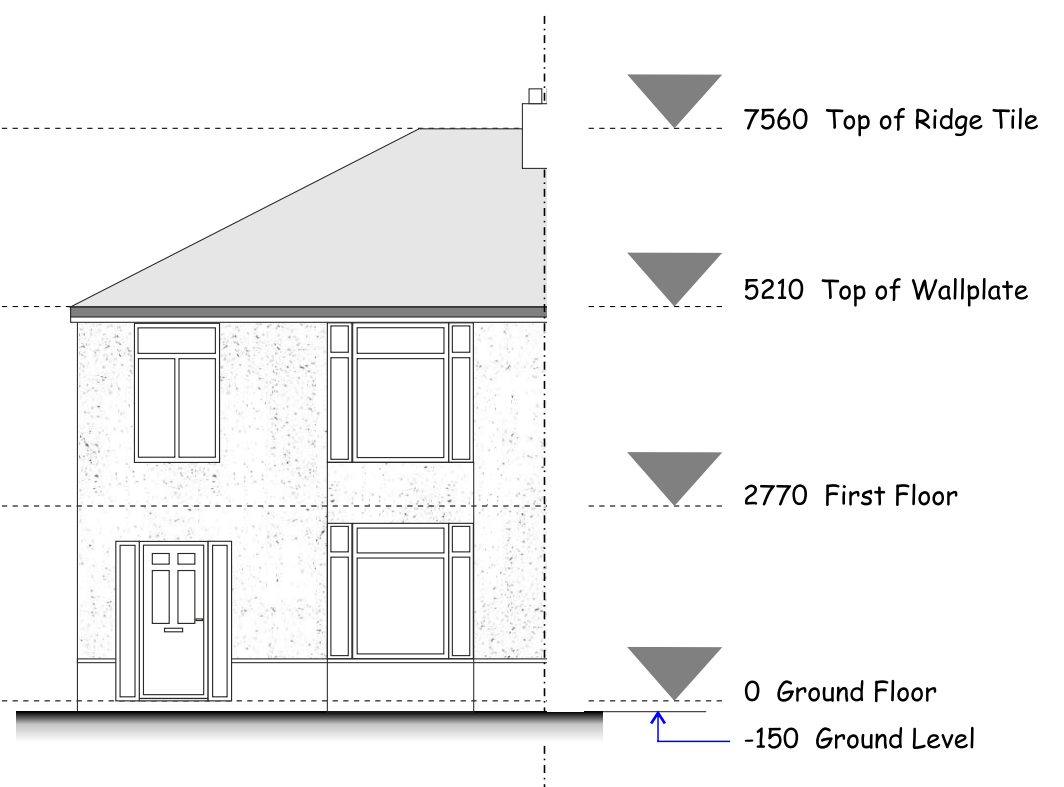


Existing Front Elevation Scale 1:100

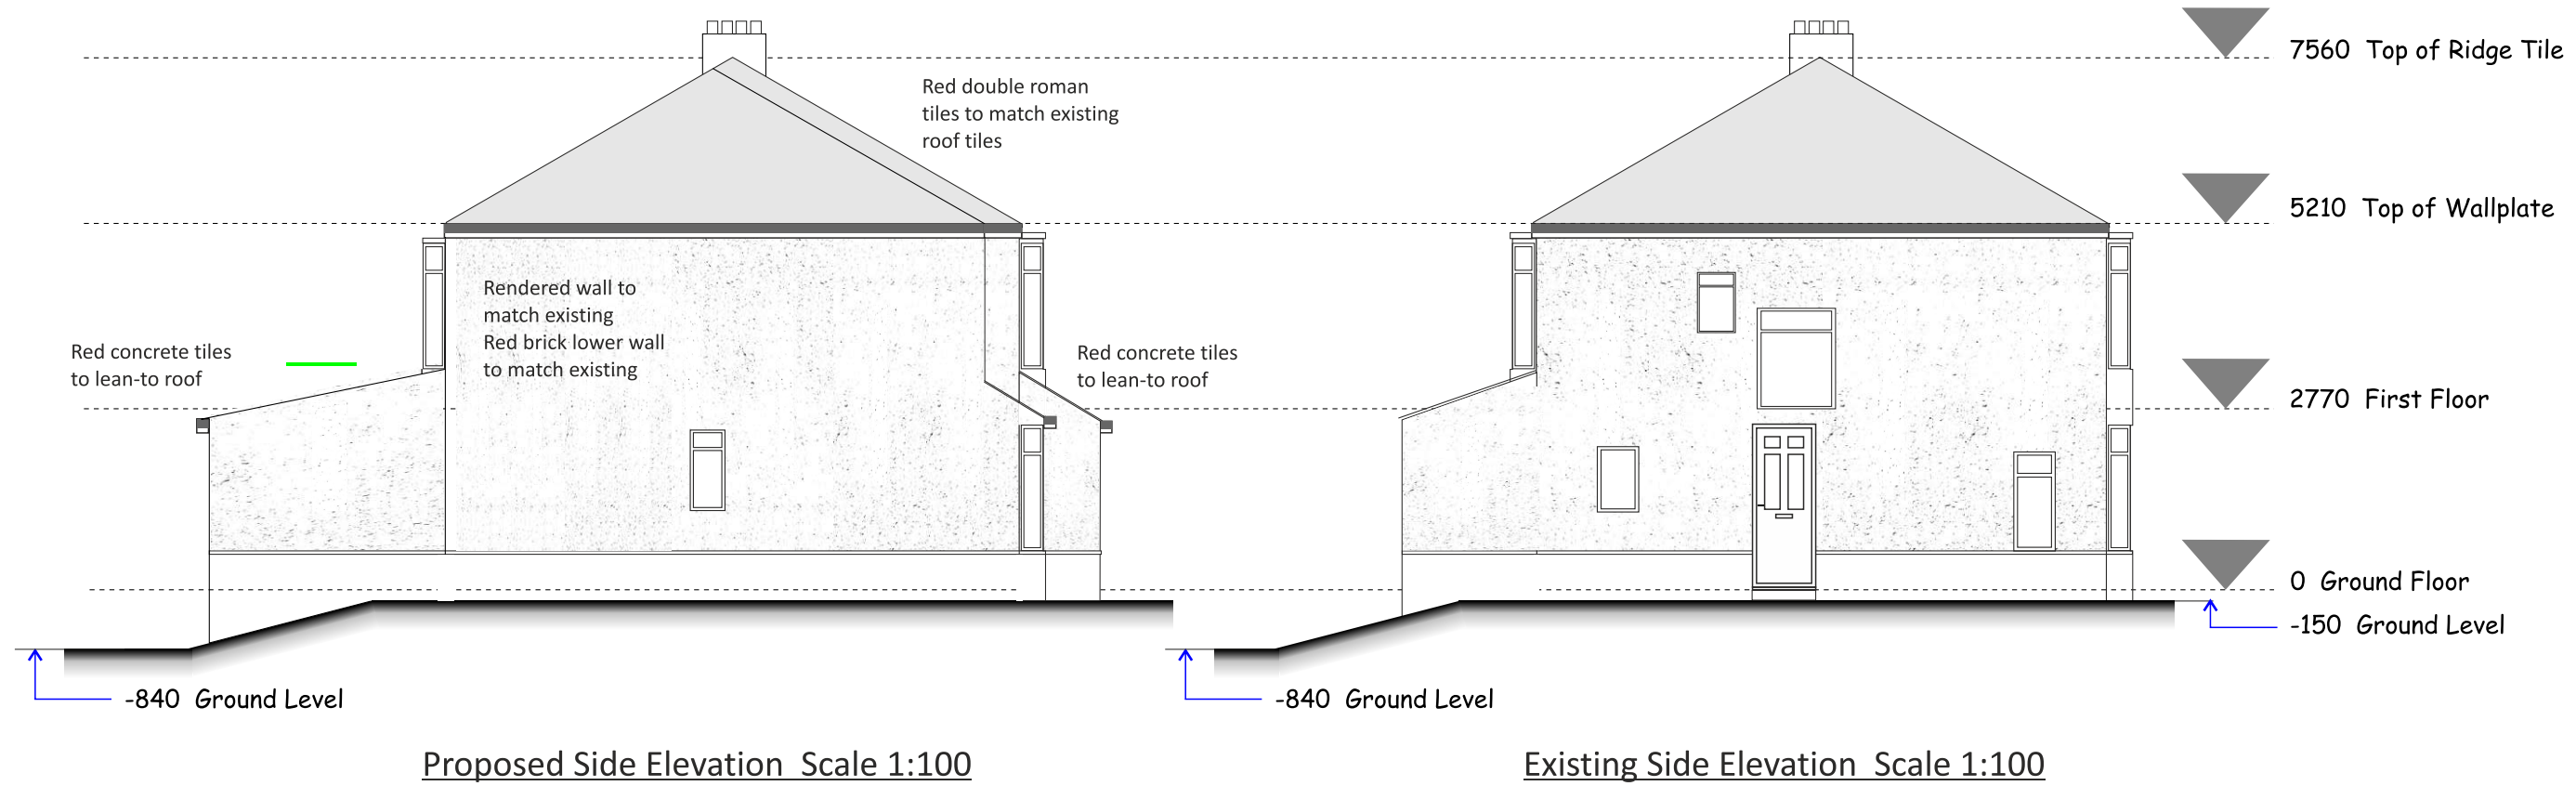

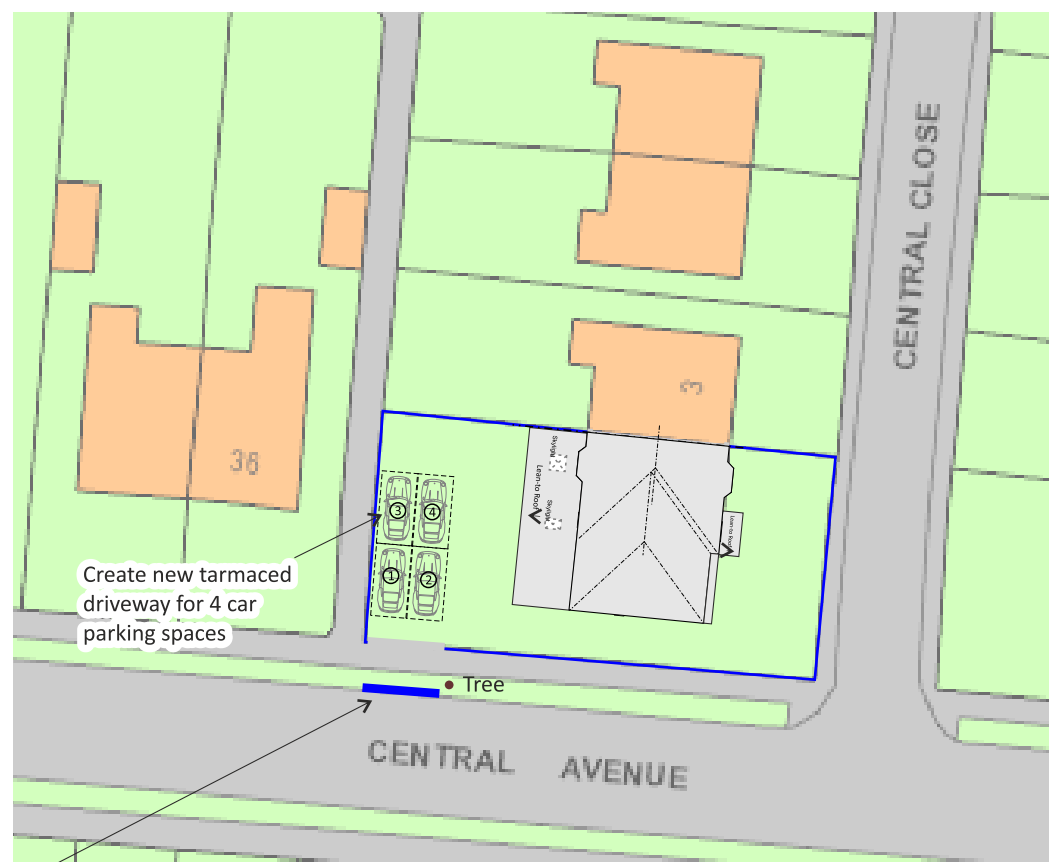

Proposed Site Plan Scale 1:500

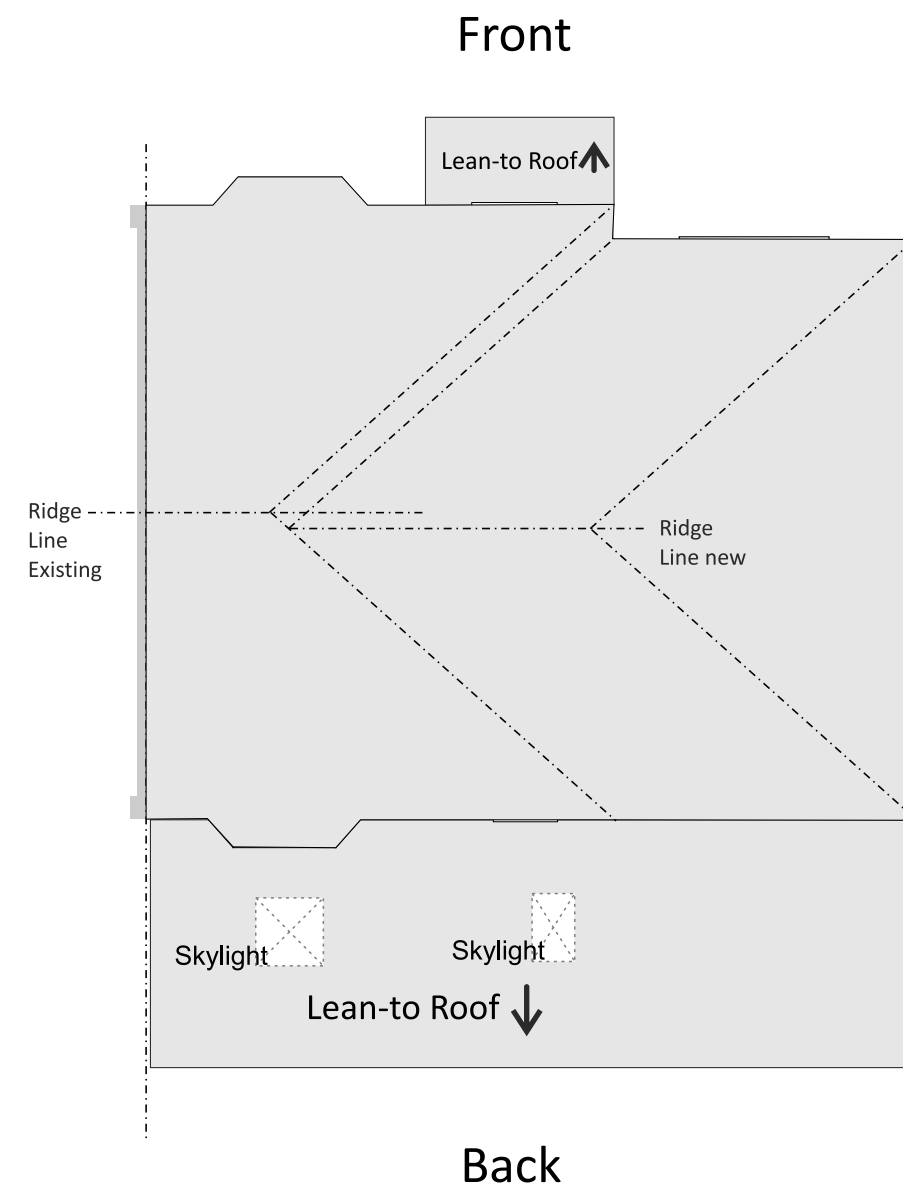

Proposed Roof Plan Scale 1:100