
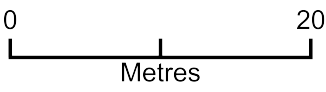


# Parking Guide

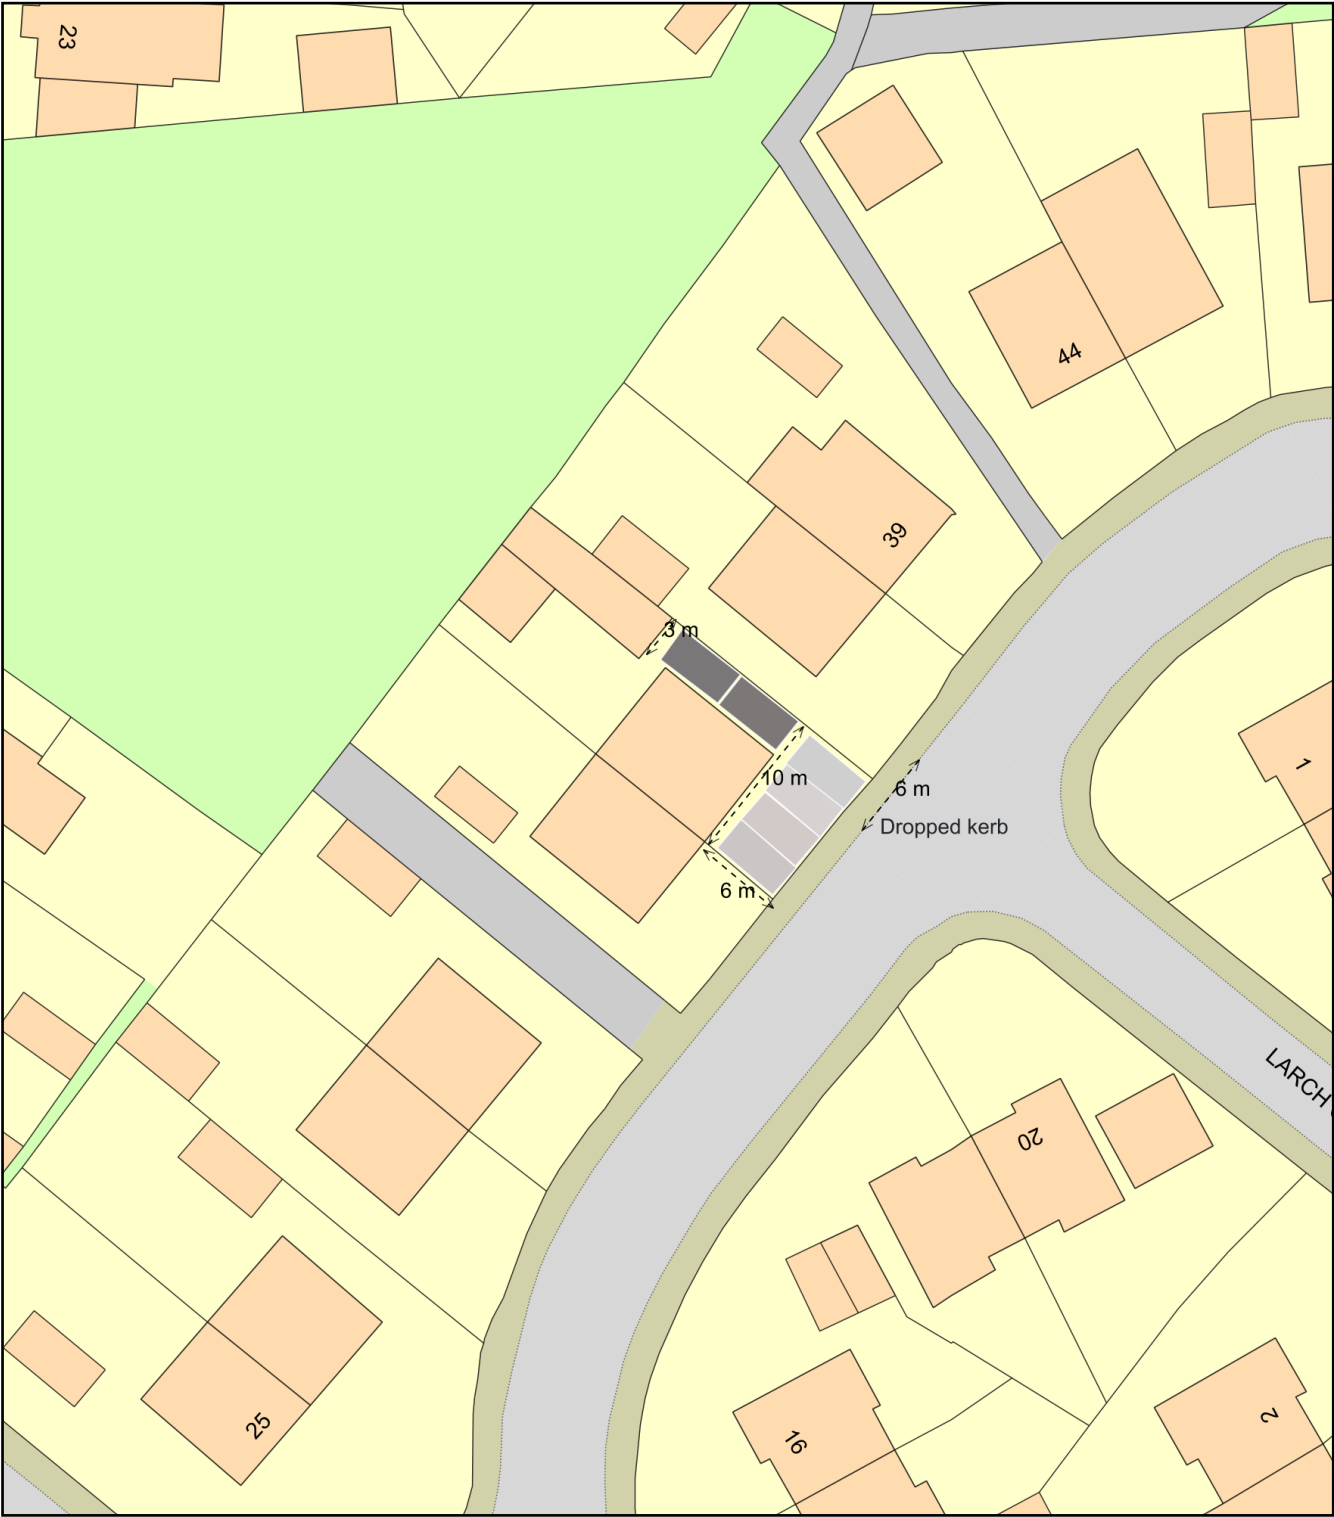

Plan Produced for: Naomi Beaumont  
Date Produced: 14 Dec 2022  
Plan Reference Number: TQRQM22348112050221  
Scale: 1:500 @ A4