



PROJECT
Crown House
 SITE ADDRESS
 Southgate Road
 HD1 1EA

DRAWING
Location Plan

PROJECT NO. 18221 DWG NO. P-001 REV NO. / SCALE @ A3 1:500
 DRAWN BY HK CHECKED BY NSC

FOR INFORMATION

REV	DESCRIPTION	INTL	CHK	DATE
-	-	-	-	-
-	-	-	-	-
-	-	-	-	-

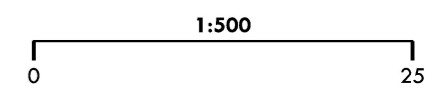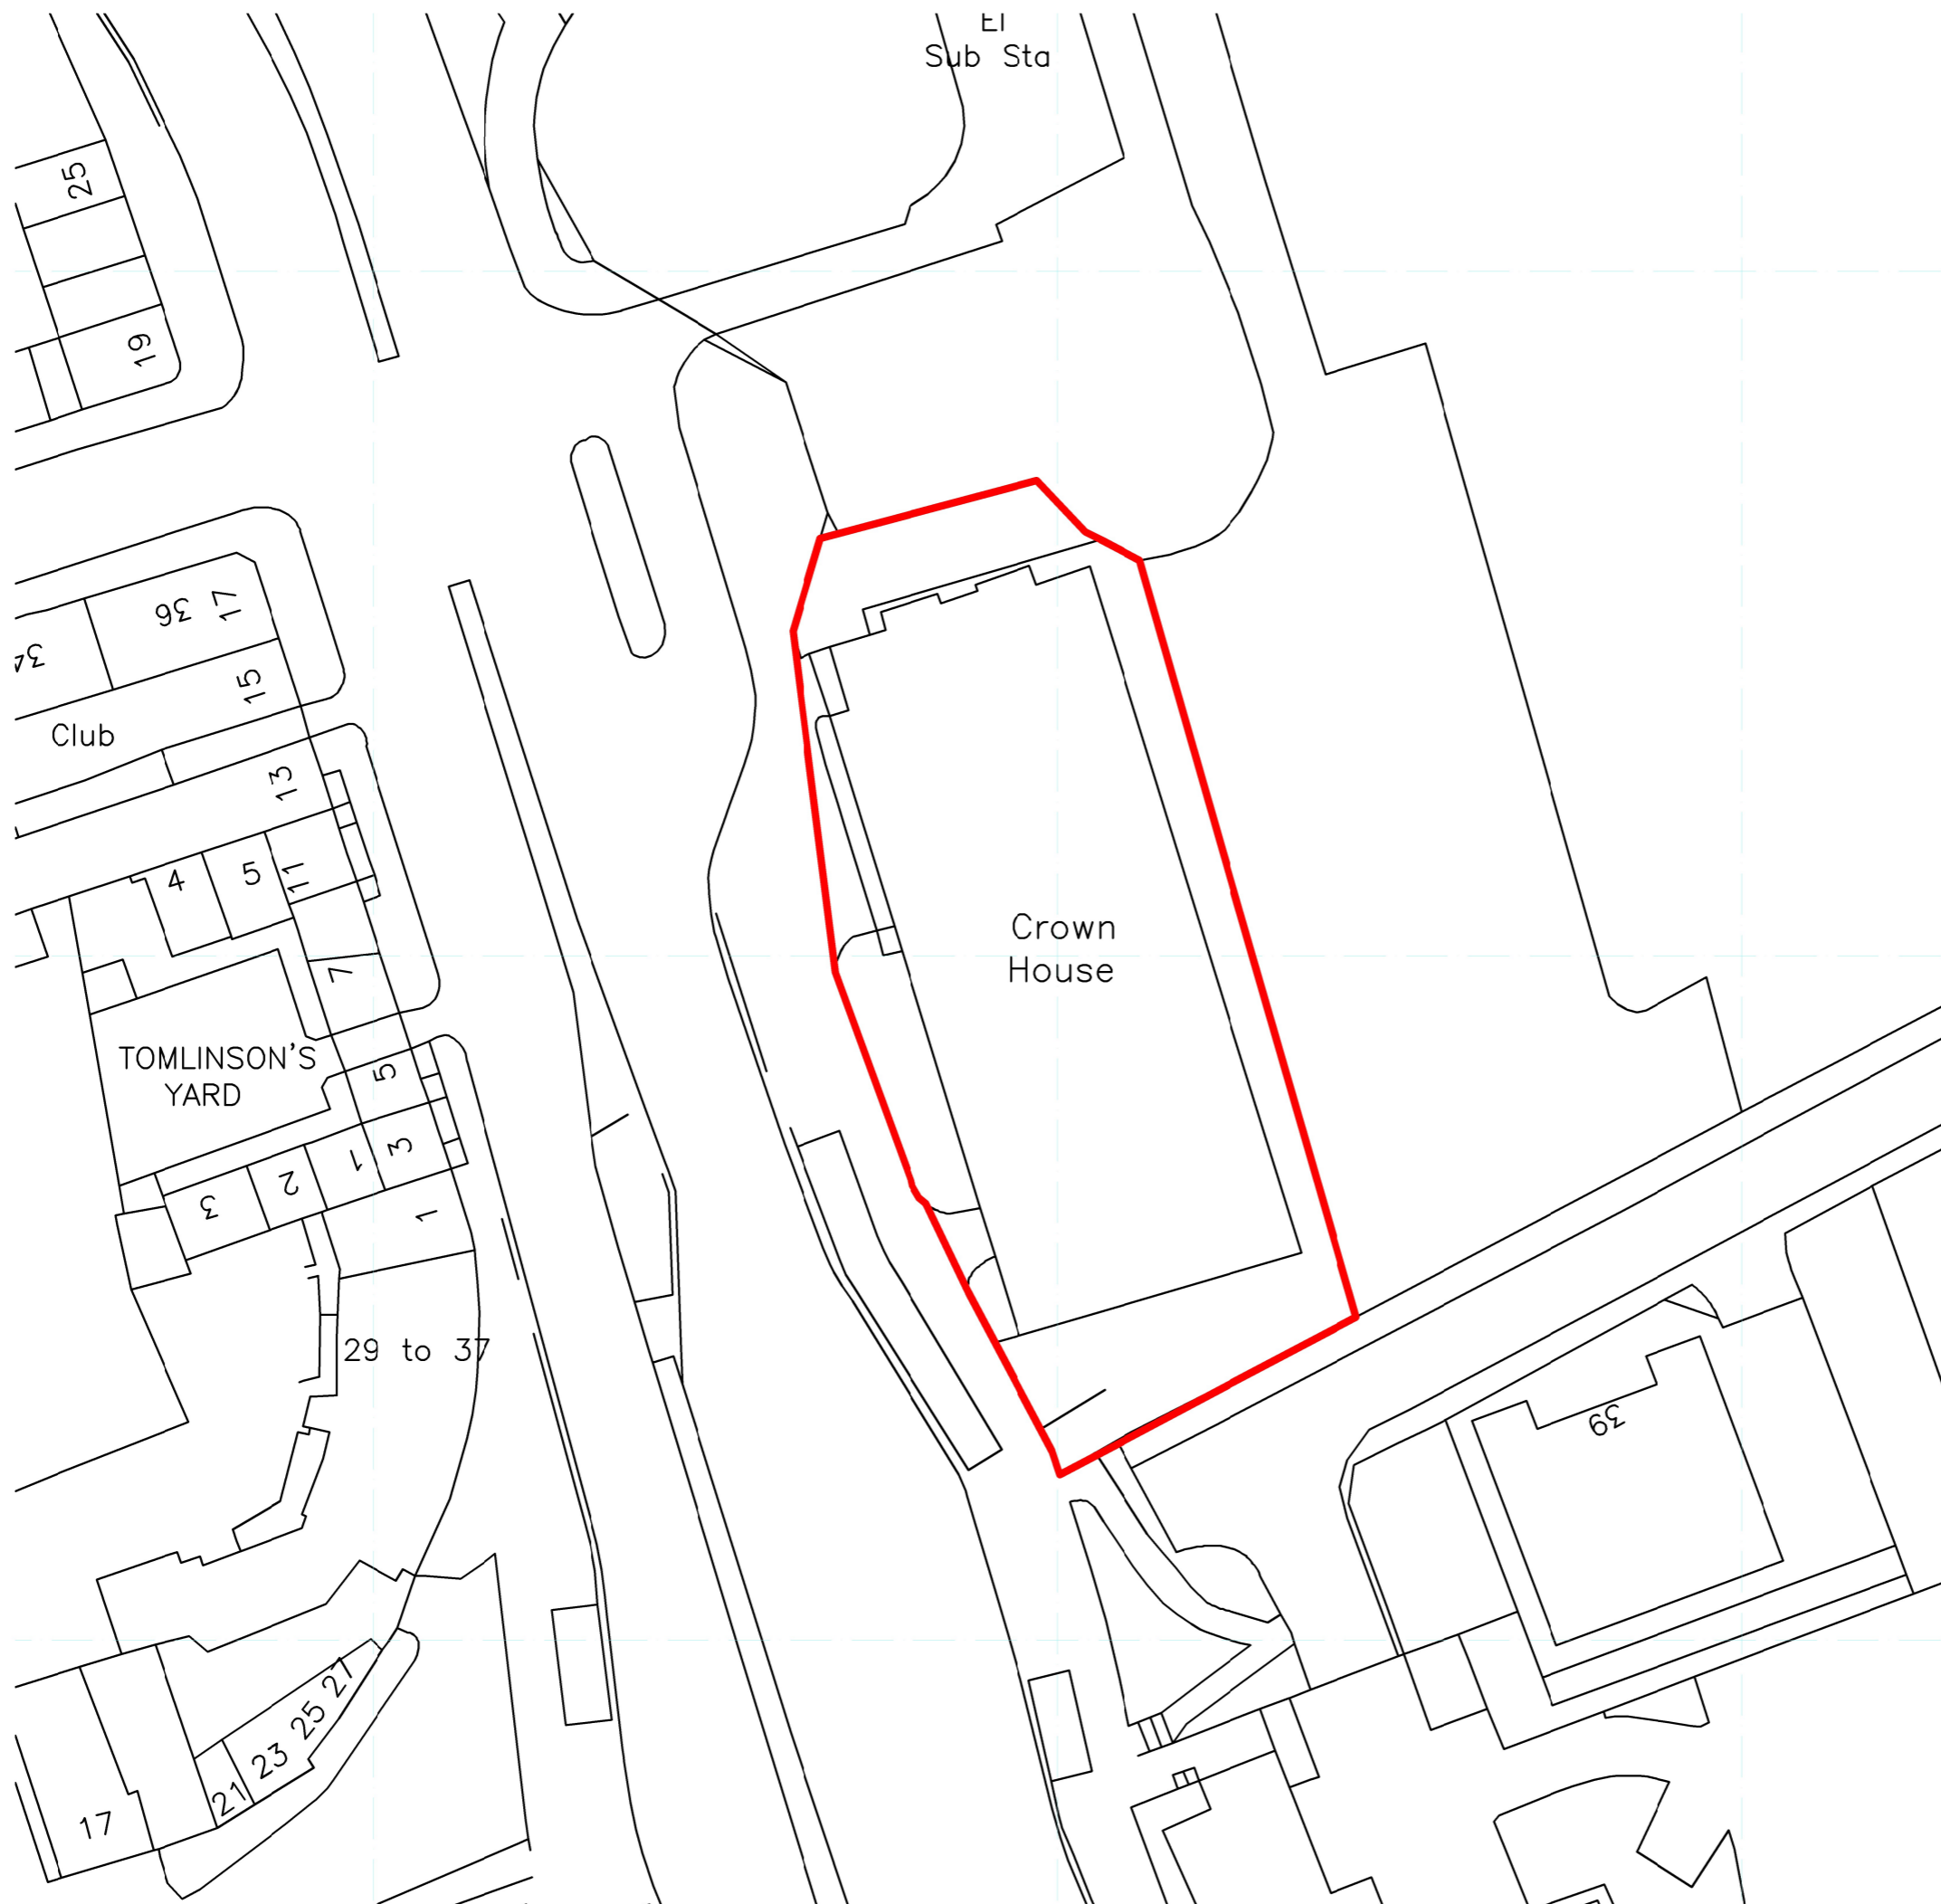

nc architecture
 The Island, St. Ann's Parade,
 Wilmslow, Cheshire SK9 1HG

T: 01625 536 767
 E: info@ncarchitecture.com
 W: www.ncarchitecture.com

