

PROJECT

Crown House

SITE ADDRESS
Crown House
Southgate
Huddersfield

POSTCODE
HD1 1DE


DRAWING

proposed section (1 of 2)

PROJECT NO.	DWG NO.	REV NO.	SCALE
18221	P-310	-	1 : 200
DRAWN BY	CHECKED BY		
LF	MAL		

PLANNING

REV	DESCRIPTION	INTL	CHK	DATE
-	Planning Submission	MM	MM	05.12.22

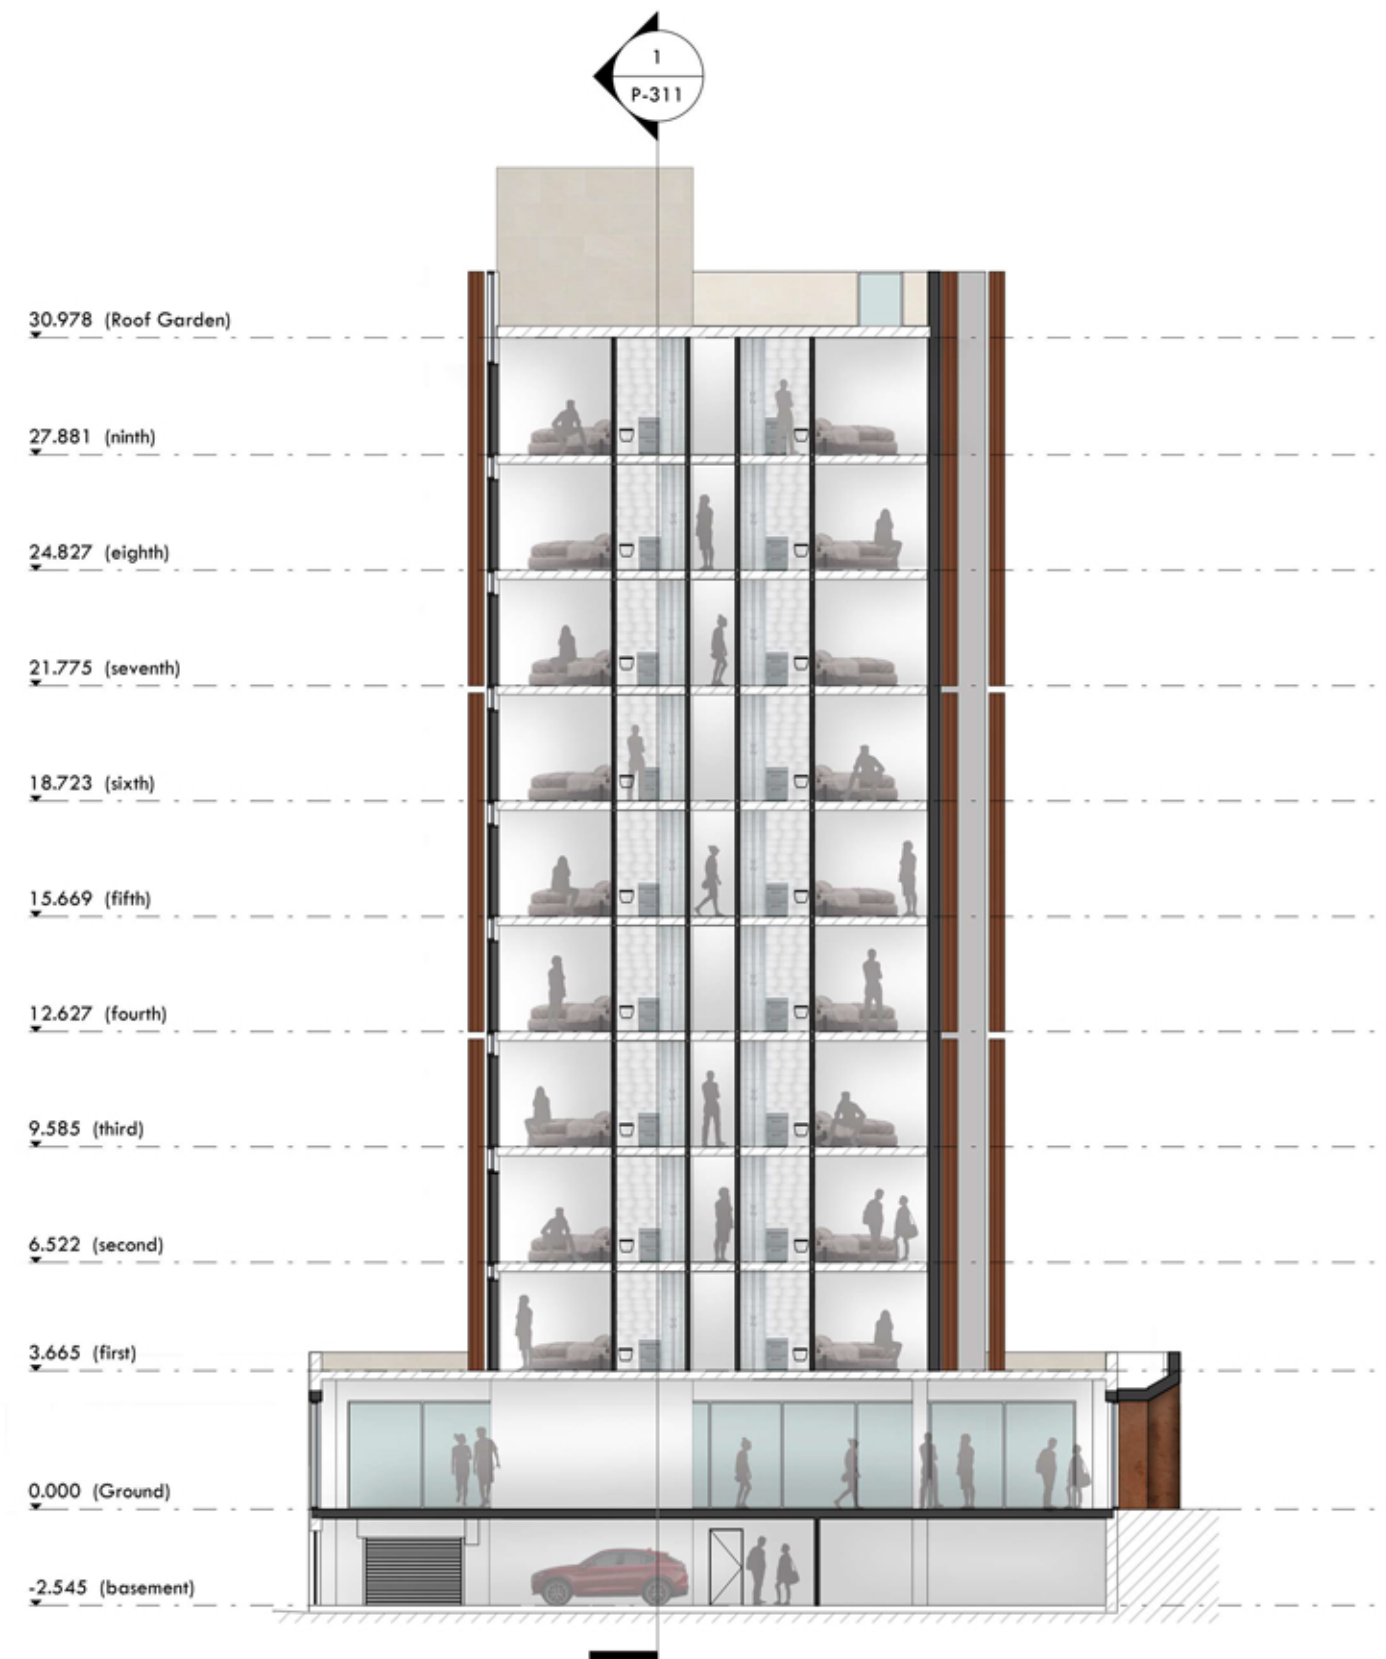

proposed section 1
1 : 200

nc architecture
The Island, St. Ann's Parade,
Wilmslow, Cheshire SK9 1HG

T: 01625 536 767
E: info@ncarchitecture.com
W: www.ncarchitecture.com

RIBA
Chartered Practice
arb
Architects
Registration
Board