



PLANNING


REV	DESCRIPTION	INTL	CHK	DATE
-	As per Client comments	LF	SW	20.02.23

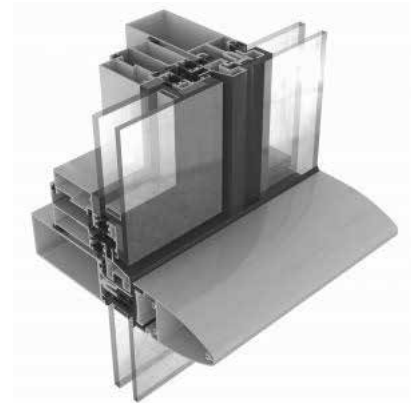

Metal Technology System 17
 1 : 100

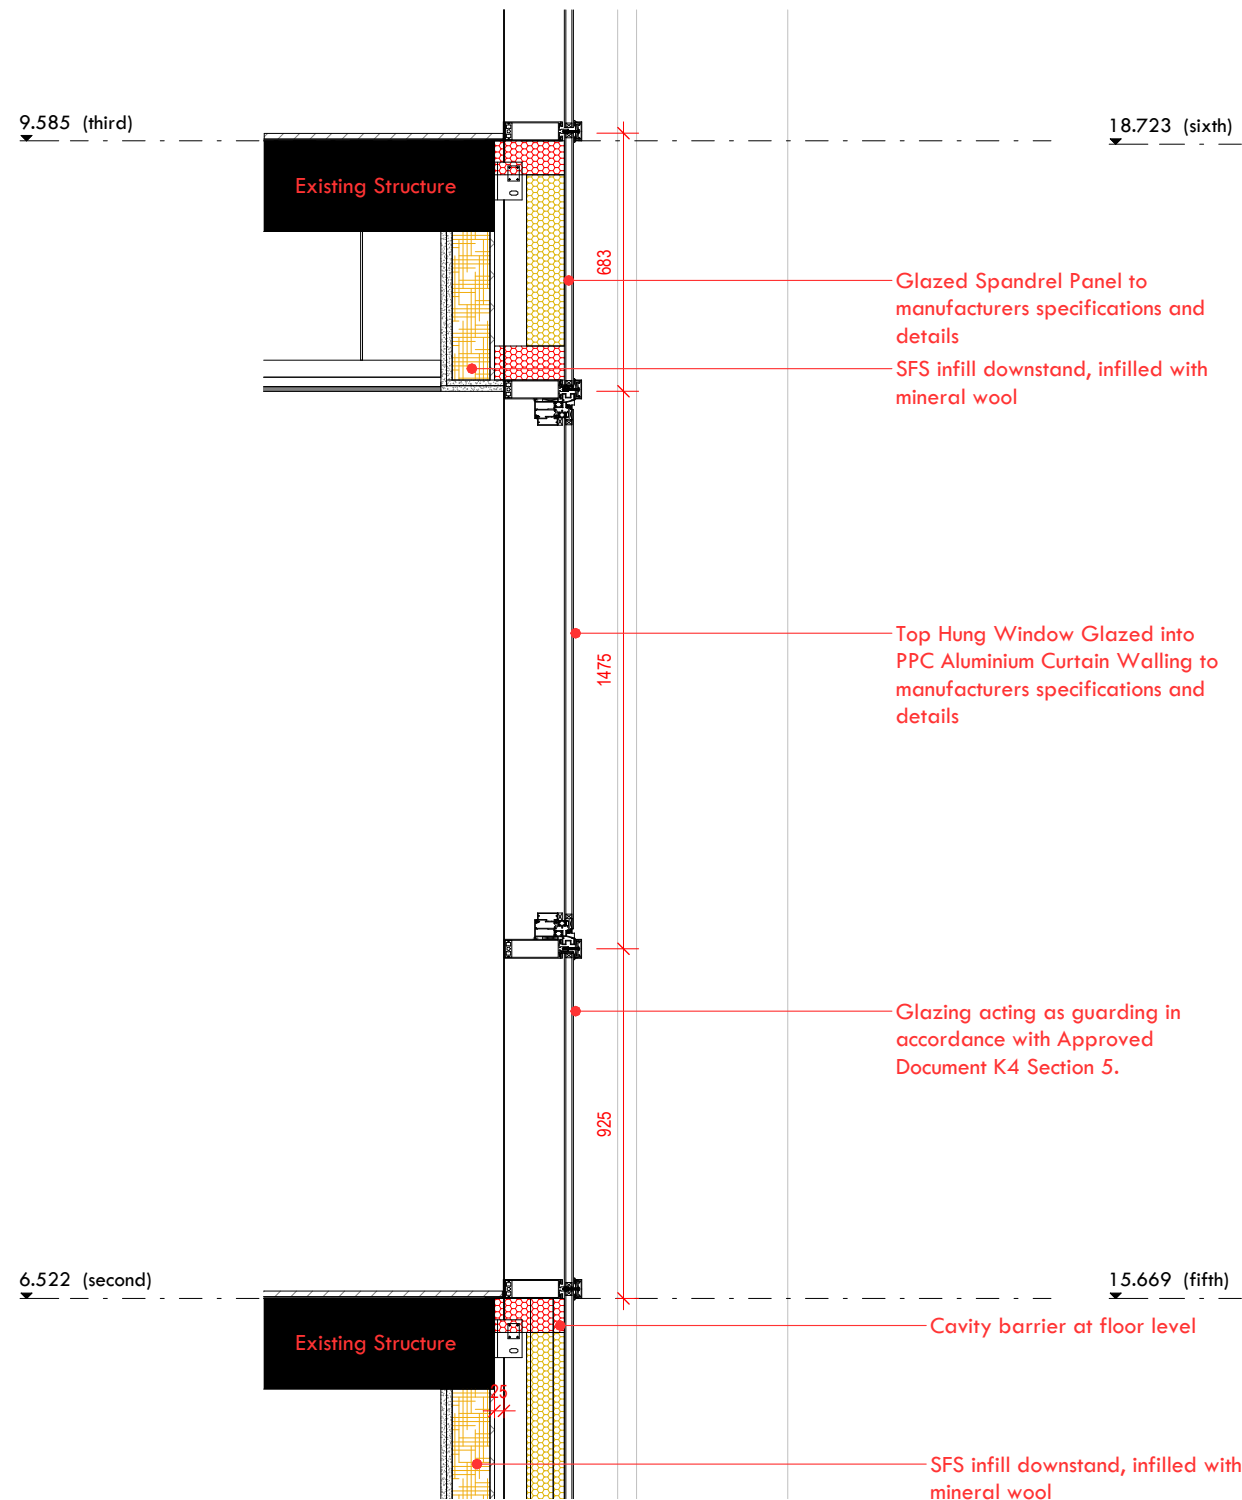

Typical Wall Section
 1 : 20

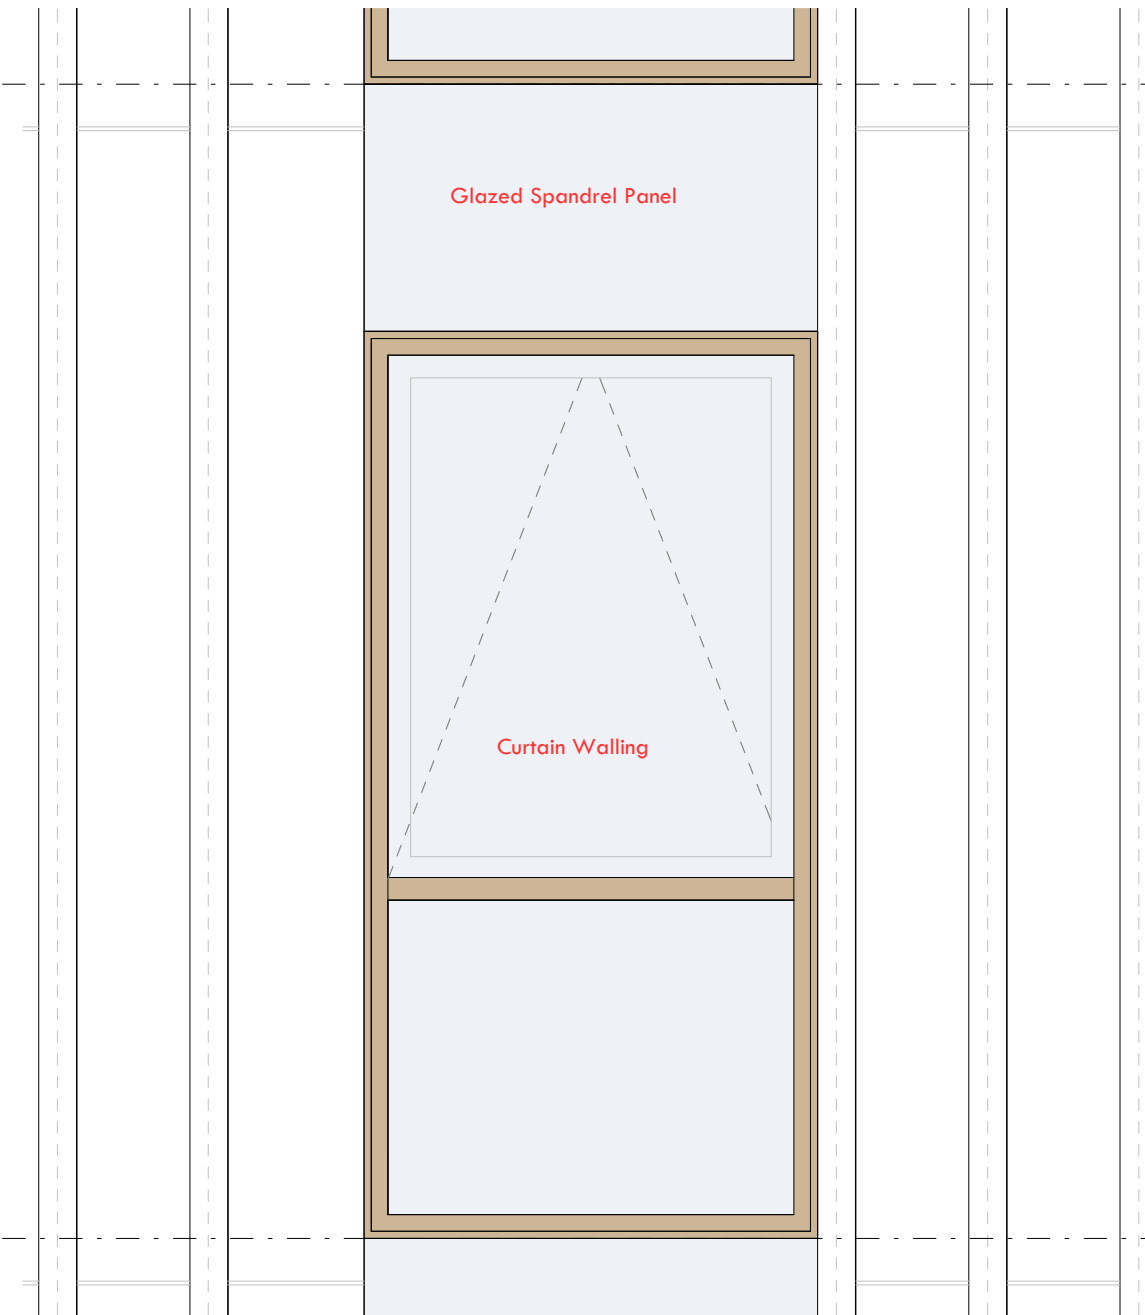

Typical Curtain Walling Elevation
 1 : 20