



WS-03 Location Plan 1:1000



E-01 NE Elevation 1:100




E-02 NW Elevation 1:100




E-03 SW Elevation 1:100



E-04 SE Elevation 1:100

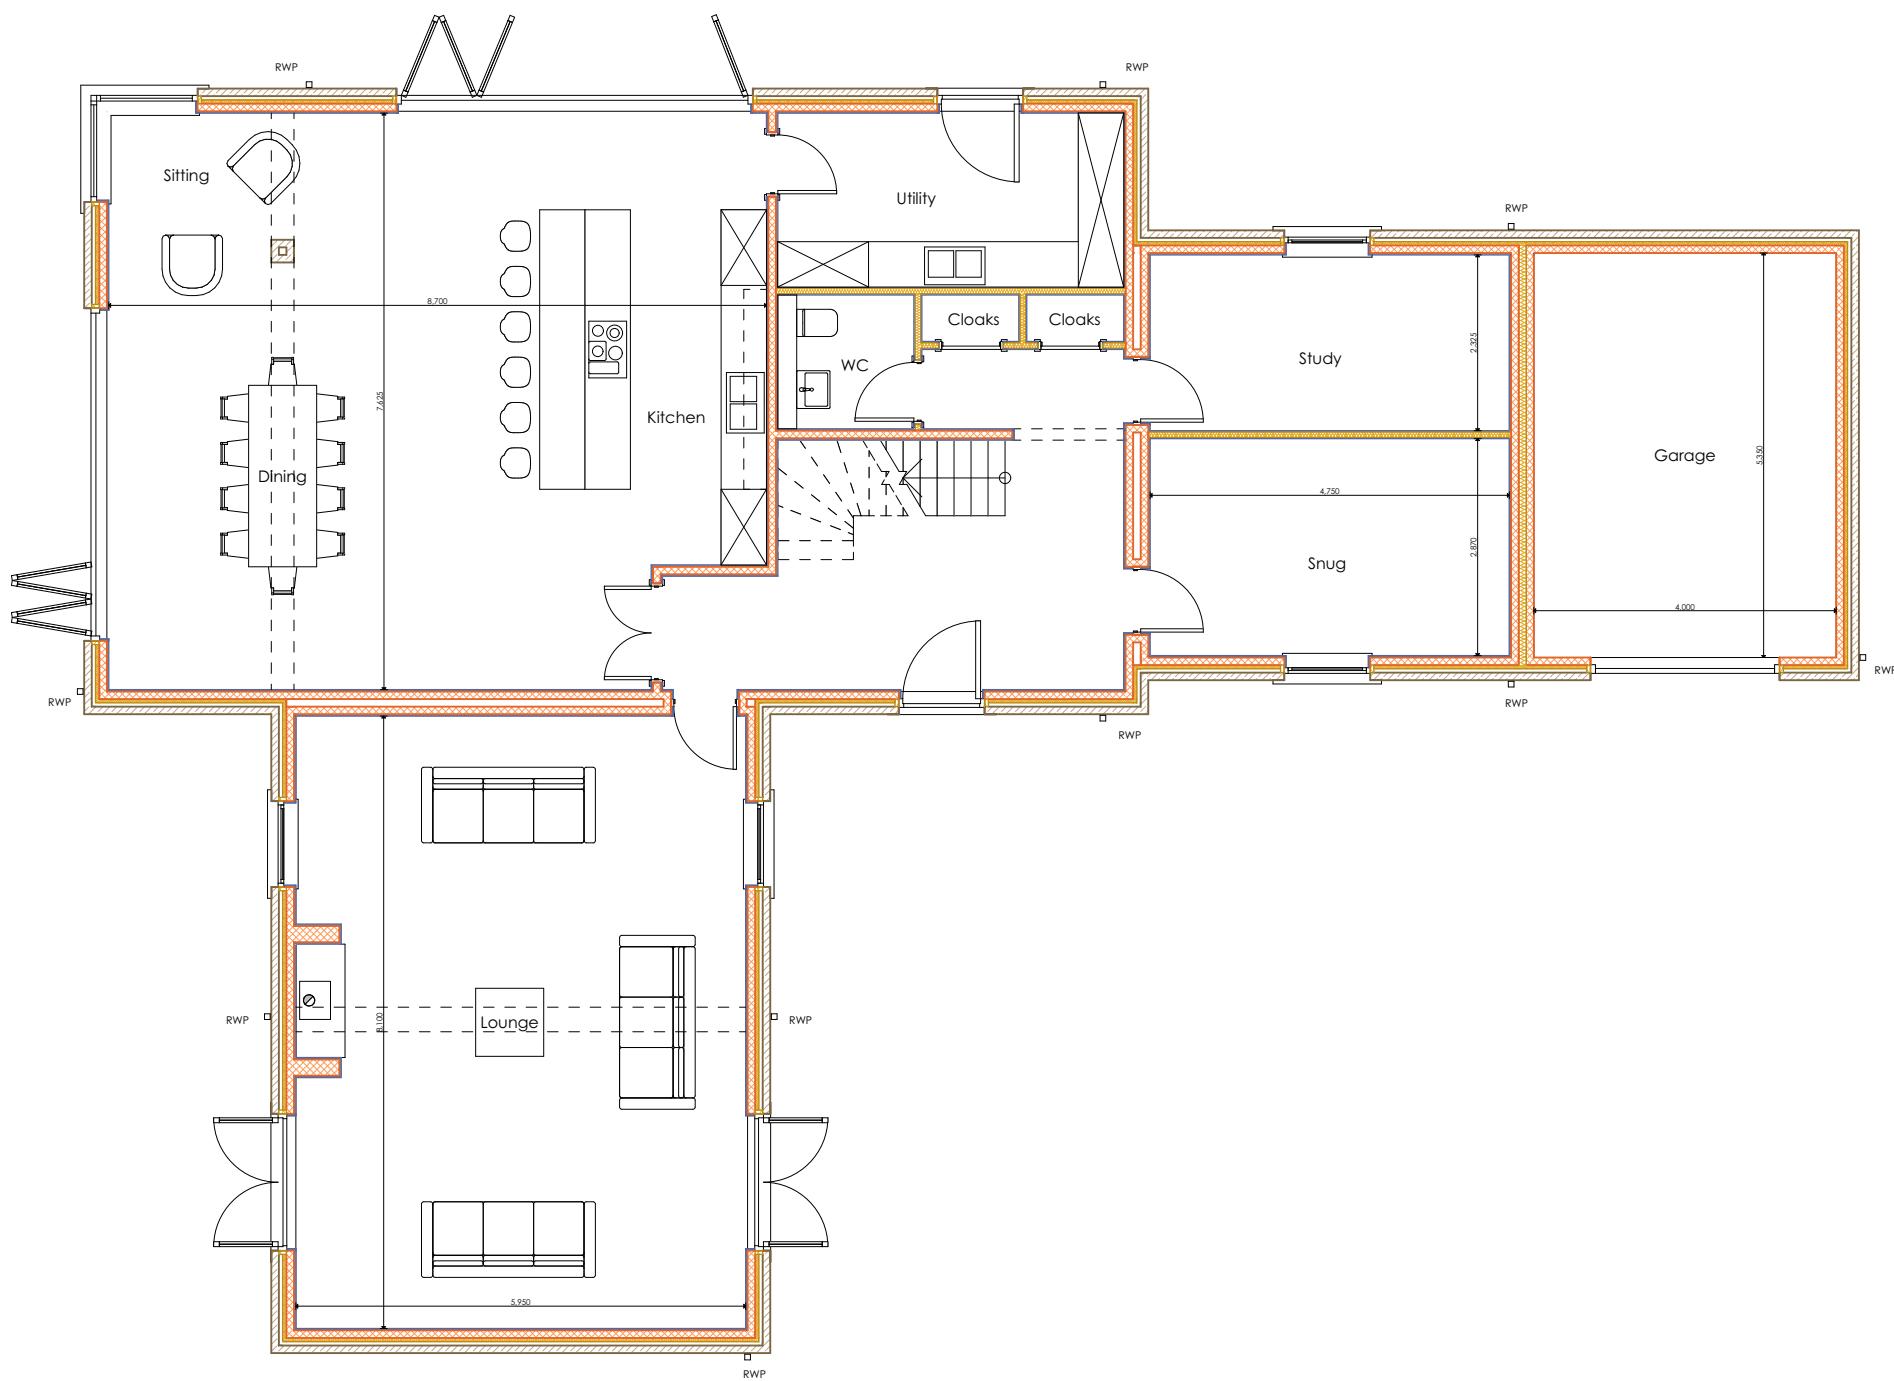

0. Ground Floor 1:100

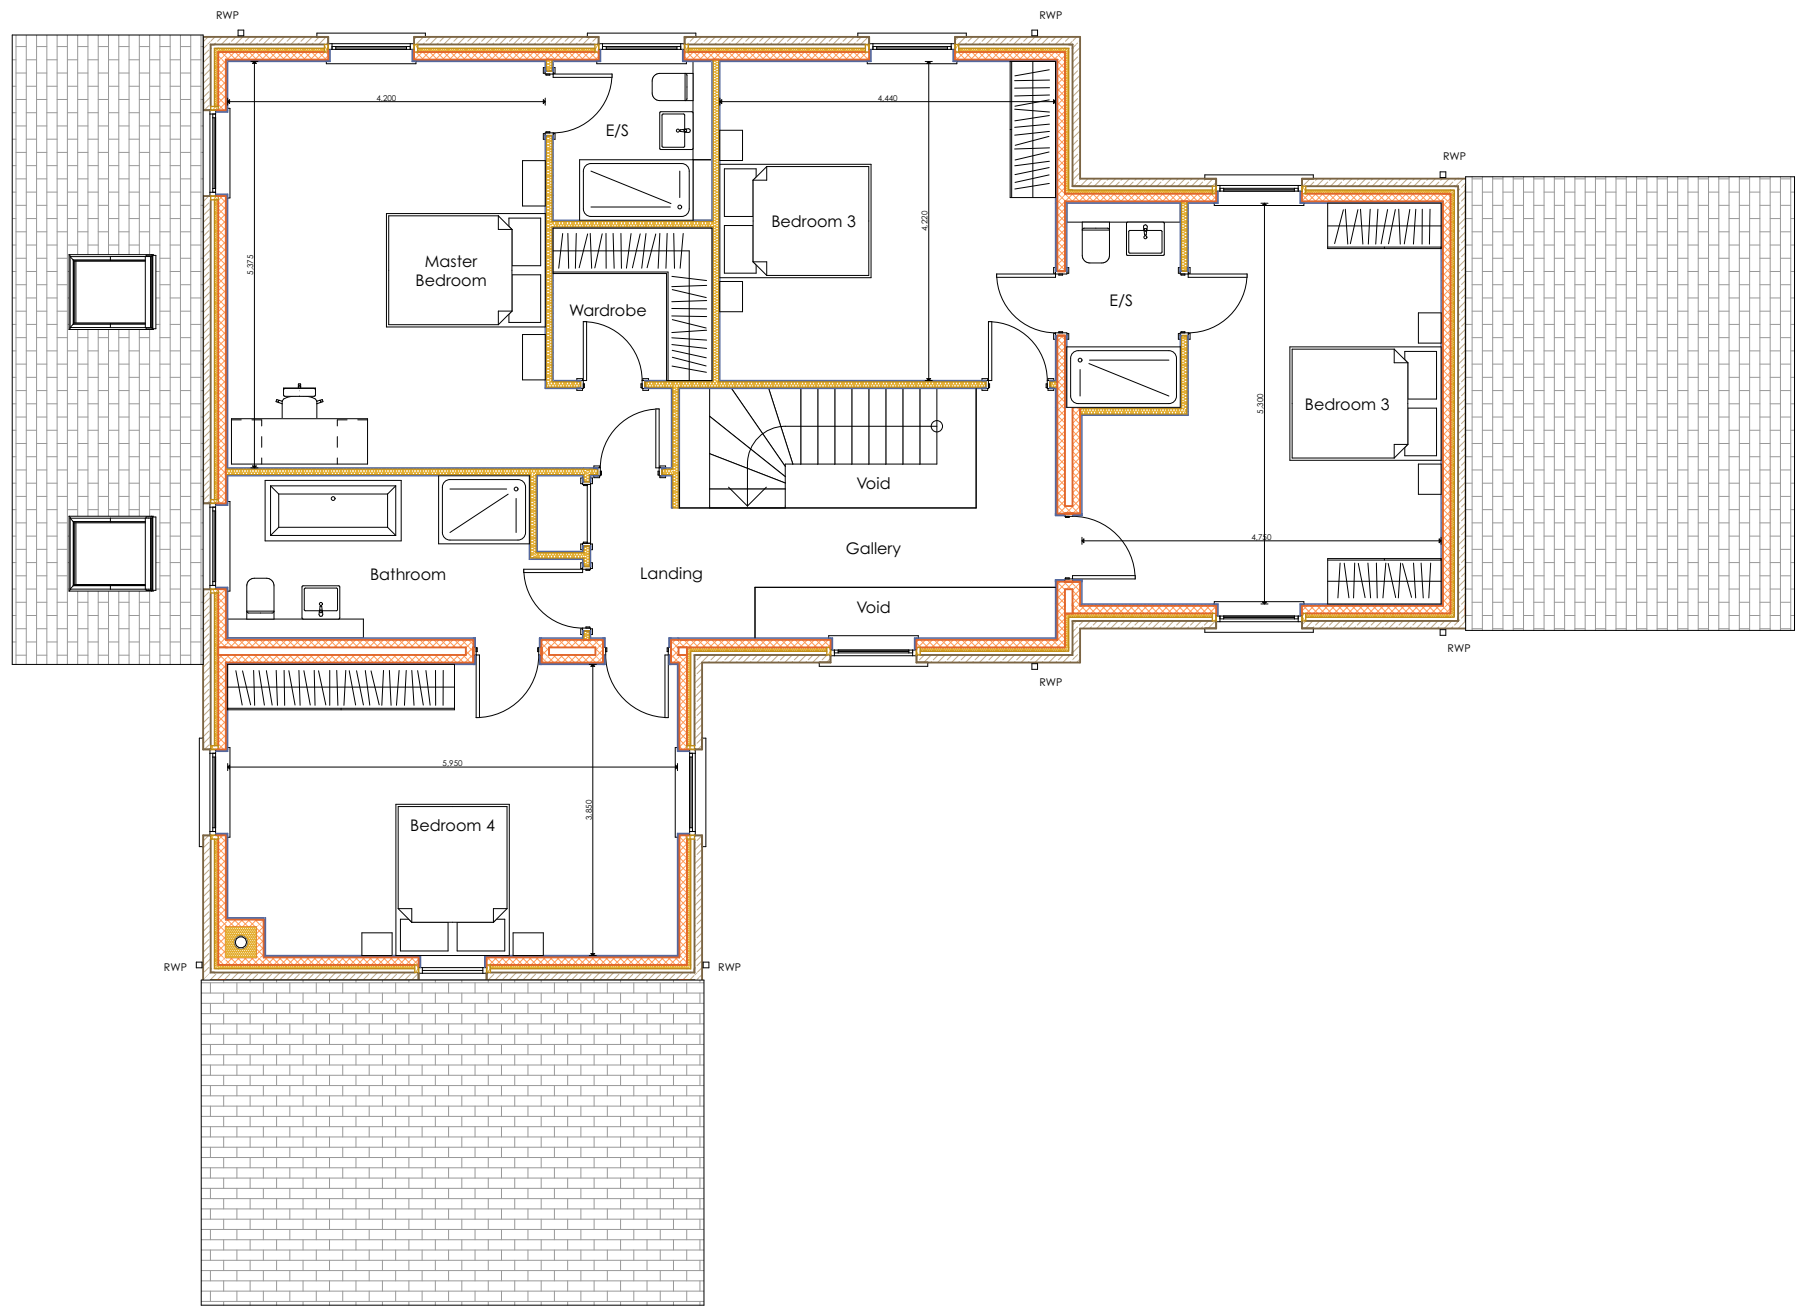

1. First Floor 1:100

Rev	Description	Drw	Chk	Date
Drawing Status: PLANNING				
Client: ANTHONY DEARNLEY HOMES LTD.				
Project: RESIDENTIAL DEVELOPMENT, DUNSLEY FARM, HOLMFIRTH				
Drawing: PLOT 7 PROPOSED.				
Project No:	1735	Drawing No:	07_04	
Scale:	VARIES	Date:	JUL '22	AM
		Drawn by:		Checked by: