


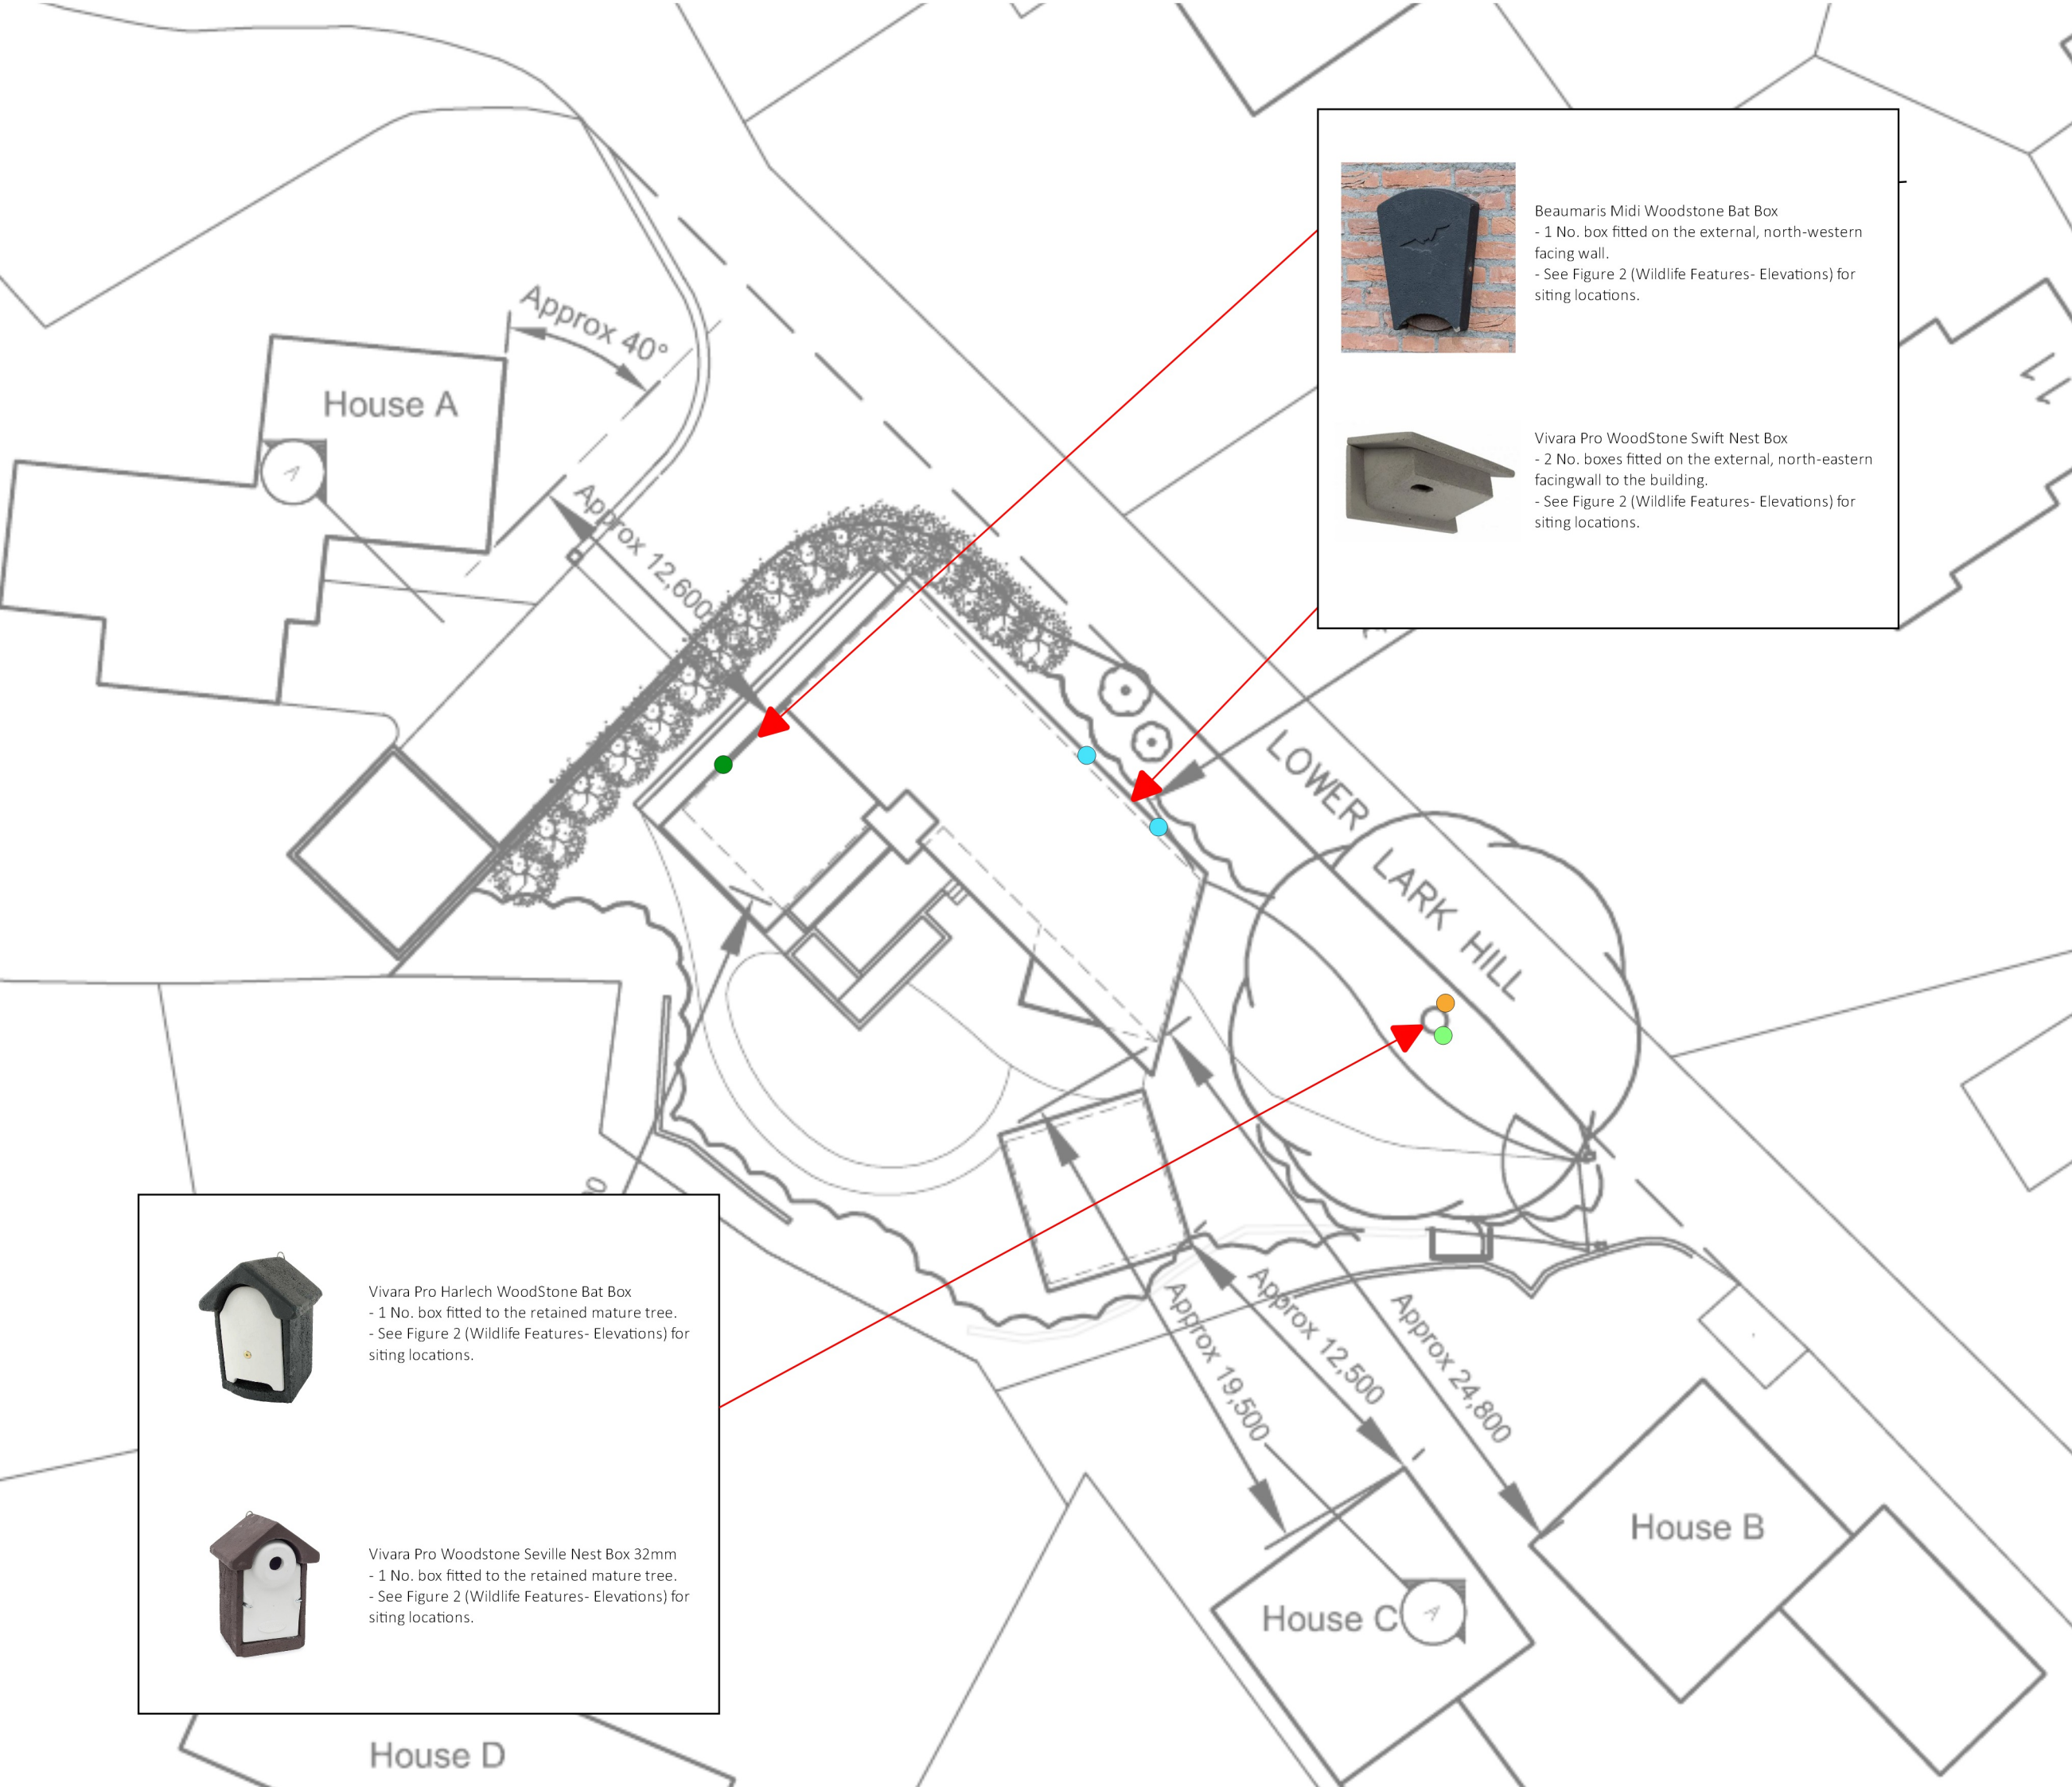

Key

- Wall-mounted Swift Box
- Wall-mounted Bat Box
- Tree-mounted Bat Box
- Tree-mounted Bird Box

Notes

To be read in conjunction with Figure 2.

Boxes to be installed in line with the manufacturer's recommendations.

Where the specified boxes are not available, an ecologist will advise with regards to a suitable alternative(s).

Boxes to be installed prior to occupation and to remain in situ thereafter.

Old nesting material to be removed from bird boxes at least every two years, between November- February (inclusive). Hot water can be used to clean the boxes (where necessary).

SMEEDEN FOREMAN
Landscape Architecture • Ecology • Arboriculture

Somerset House, Low Moor Lane, Scotton, Knaresborough, North Yorkshire, HG5 9JB
www.smeedenforeman.co.uk tel: 01423 863 369

Project
Meadowcroft

Title
Wildlife Features - Site Overview

Project No. SF3359	Figure No. Figure 1
Date 06.12.2022	Rev. A
Drawn by JS	Checked by CW

The details shown on this drawing are confidential and the drawing is the exclusive property of Smeeden Foreman Limited. Copyright reserved. No use, copy or disclosure of the drawing may be made without our permission and it is to be returned to Smeeden Foreman Limited when required.

Smeeden Foreman Limited take no responsibility for the use of this drawing for any purpose other than for that which it was intended.

Basemap provided by 4mation architecture. Do not scale from this drawing.

Contains OS data © Crown copyright and database right (2022); Map data ©2022 Google