


IF IN ANY DOUBT PLEASE ASK THE ARCHITECT FOR CLARIFICATION.
DO NOT SCALE FROM DRAWING. ALL DIMENSIONS TO BE CHECKED ON SITE.
THE COPYRIGHT FOR THESE DRAWINGS REMAINS THE PROPERTY OF THE ARCHITECT. THEY MUST NOT BE REPRODUCED IN ANY WAY WITHOUT THE ARCHITECT'S PRIOR WRITTEN CONSENT.

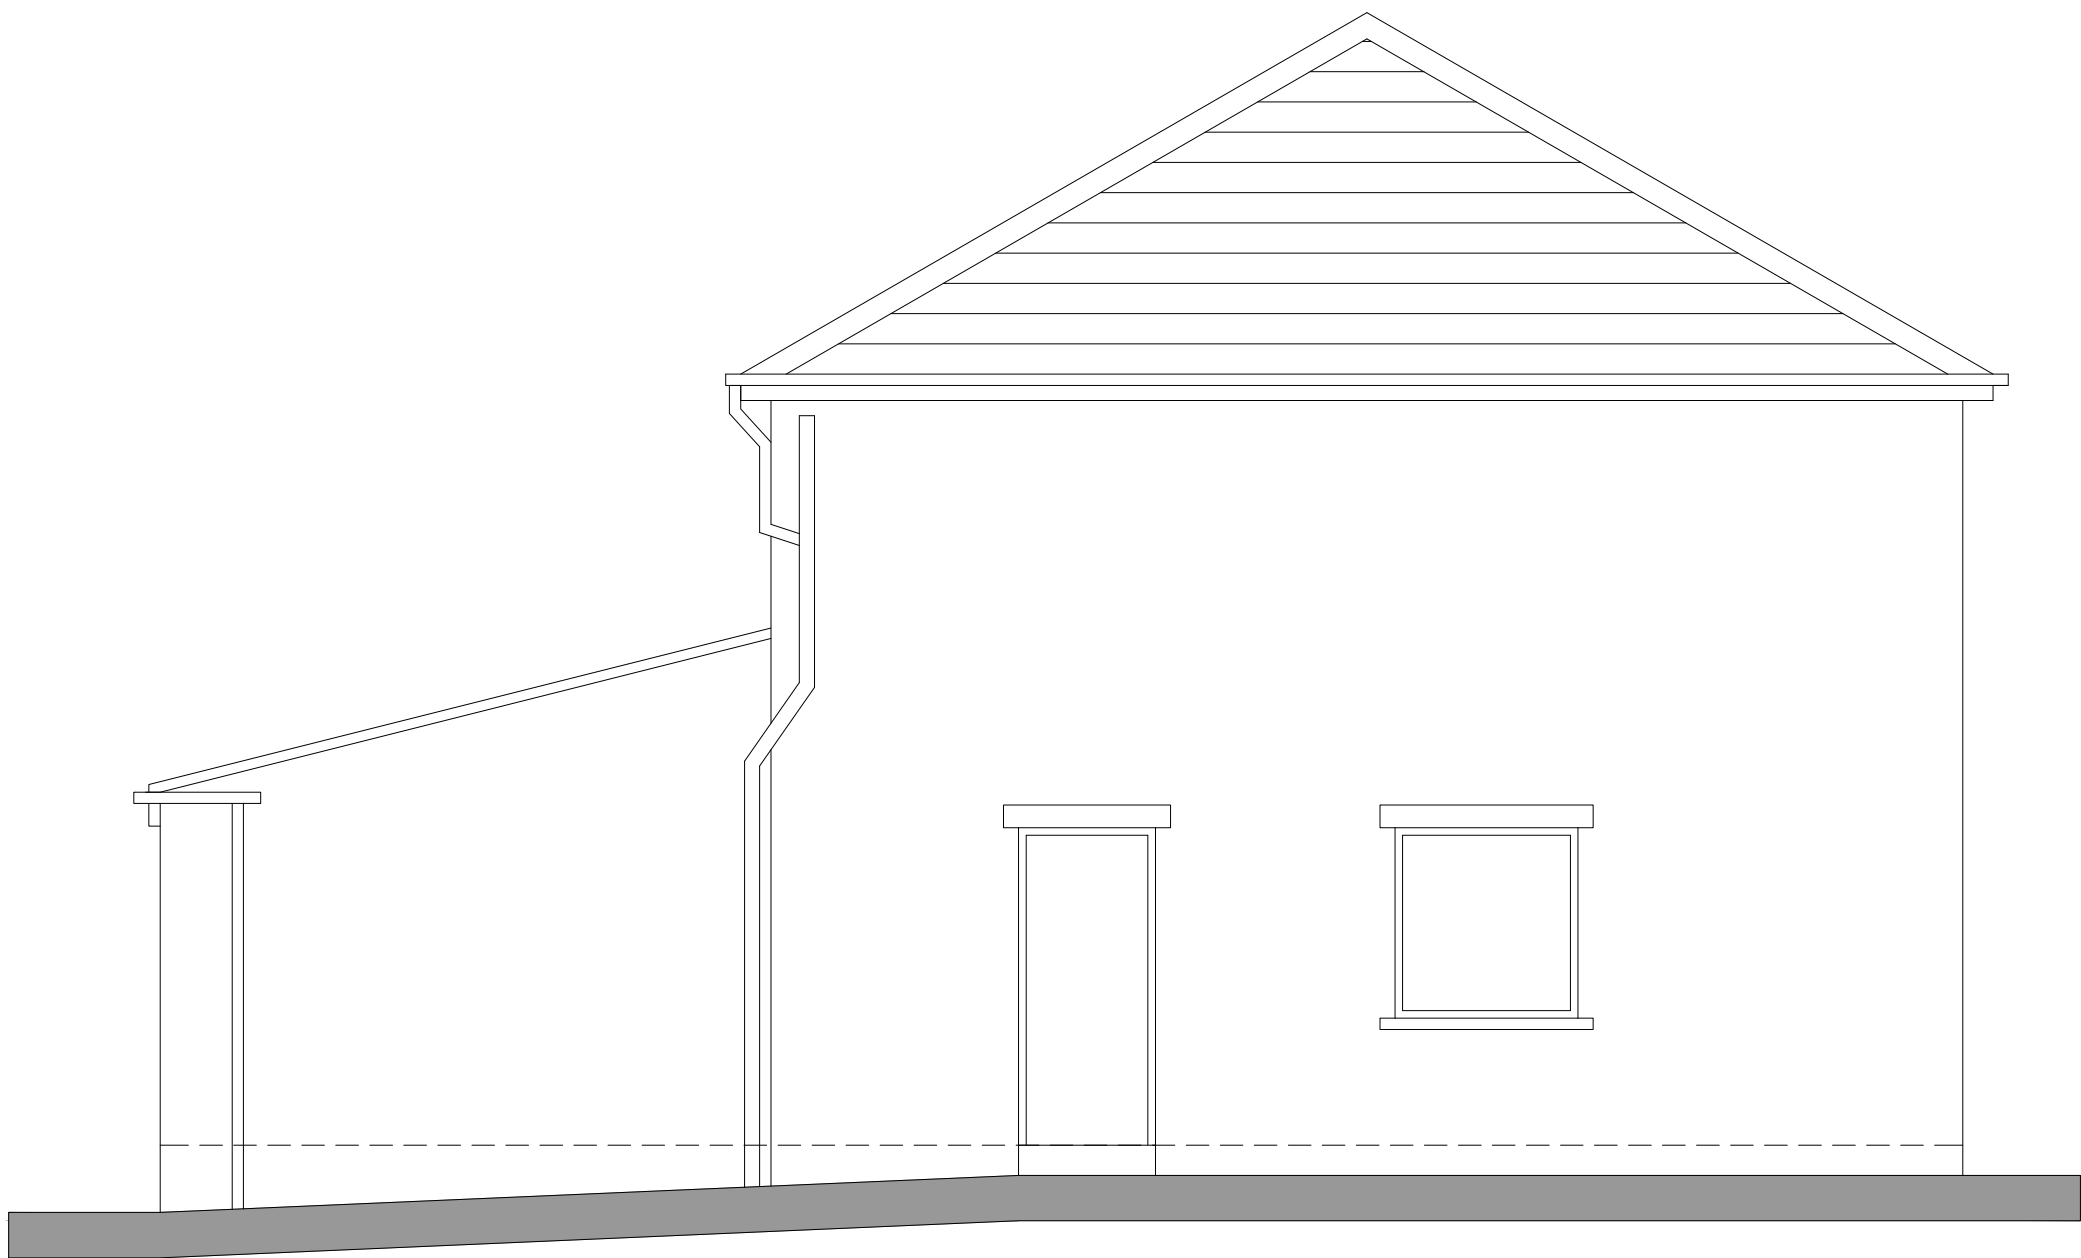


SW ELEVATION



SE ELEVATION



GROUND FLOOR

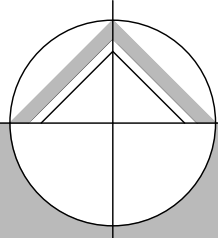

northern design
partnership

Chartered Architects
The Chapel, Millmoor Road,
Meltham, Holmfirth, HD9 5JU

www.northerndesignpartnership.co.uk
Instagram: @northerndesignp
Telephone: (01484) 854848

client	MRS DURKIN		
project	PROPOSED EXTENSION TO 109 SLAITHWAITE ROAD MELTHAM HOLMFIRTH HD9 5PW		
drawing	EXISTING PLANS		
revision	notes	date	drawn
*	*	*	*
scale :	1:50 AT A1	12.22	PB
project no.	2251	drawing no.	01