



3 NEW FLAG POLES INSIDE CAR PARK



NORTH ELEVATION
HIGH STREET

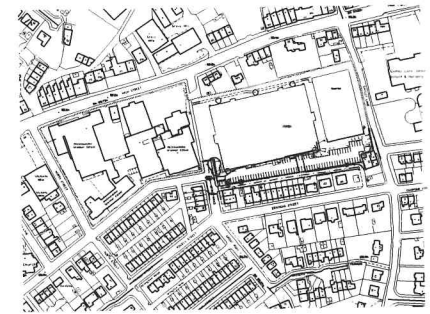


SITE LOCATION PLAN 1:2500

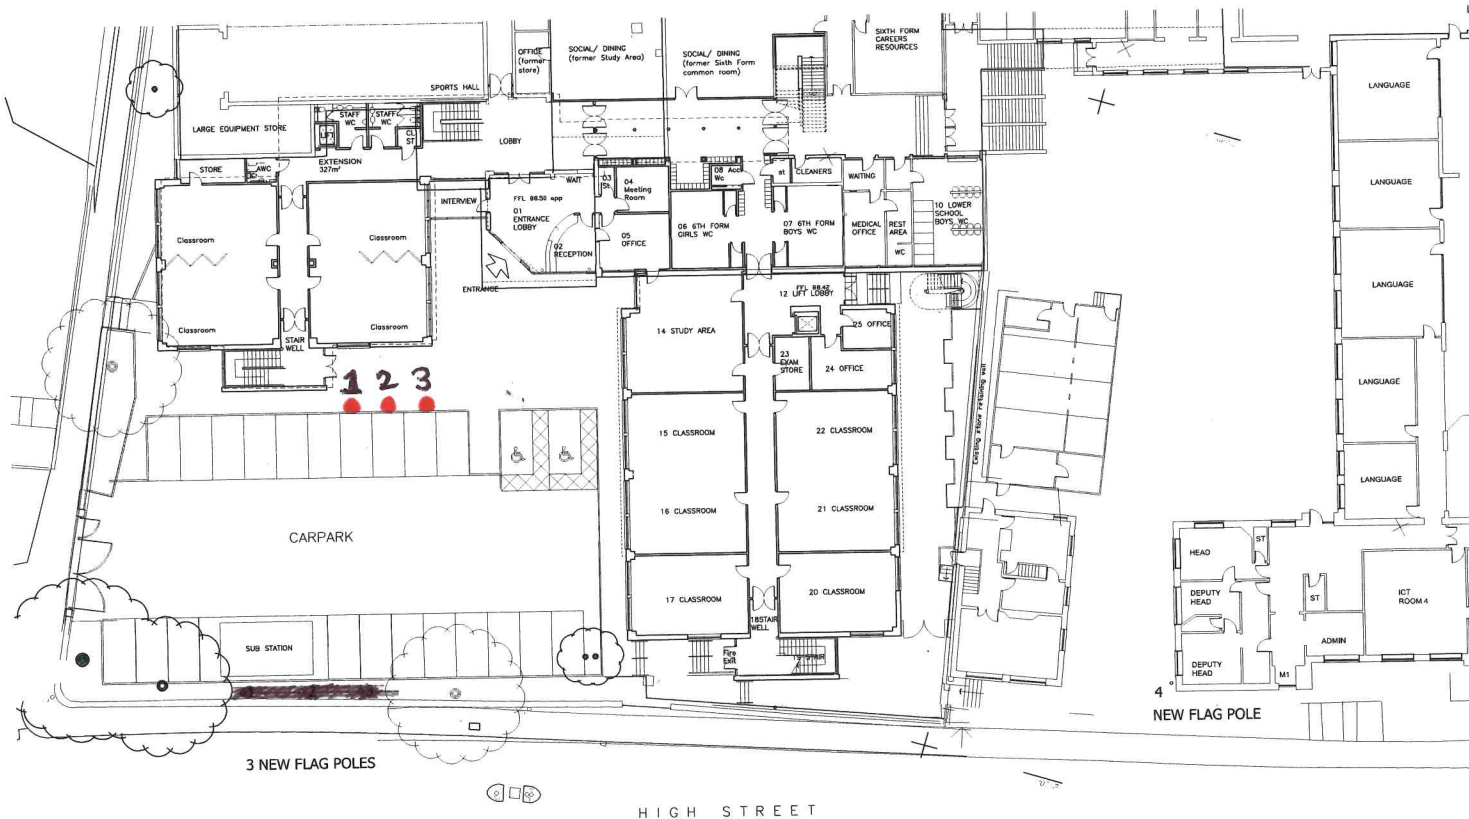

3 NEW FLAG POLES

HIGH STREET

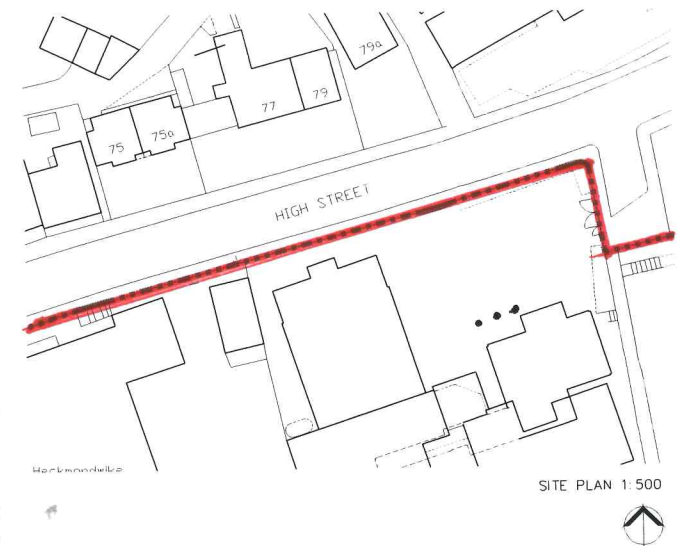

SITE PLAN 1:500

