



Brunswick Architectural
 6, Warneford Road, Huddersfield, HD4 5TW
 Mobile: 07860 354023
 E-Mail: mick@brunswickstates.com

This drawing is for Building Control & Planning Permission purposes only. Brunswick Architectural accept no liability for errors or omissions. The drawing may be used for estimating purposes, but the Principal Contractor must cost fully from a site investigation. The Contractor is responsible for checking site dimensions, materials etc, and all building work, such work being checked by Building Control on site, as may be appropriate. Brunswick Architectural disclaim any liability for works carried out.

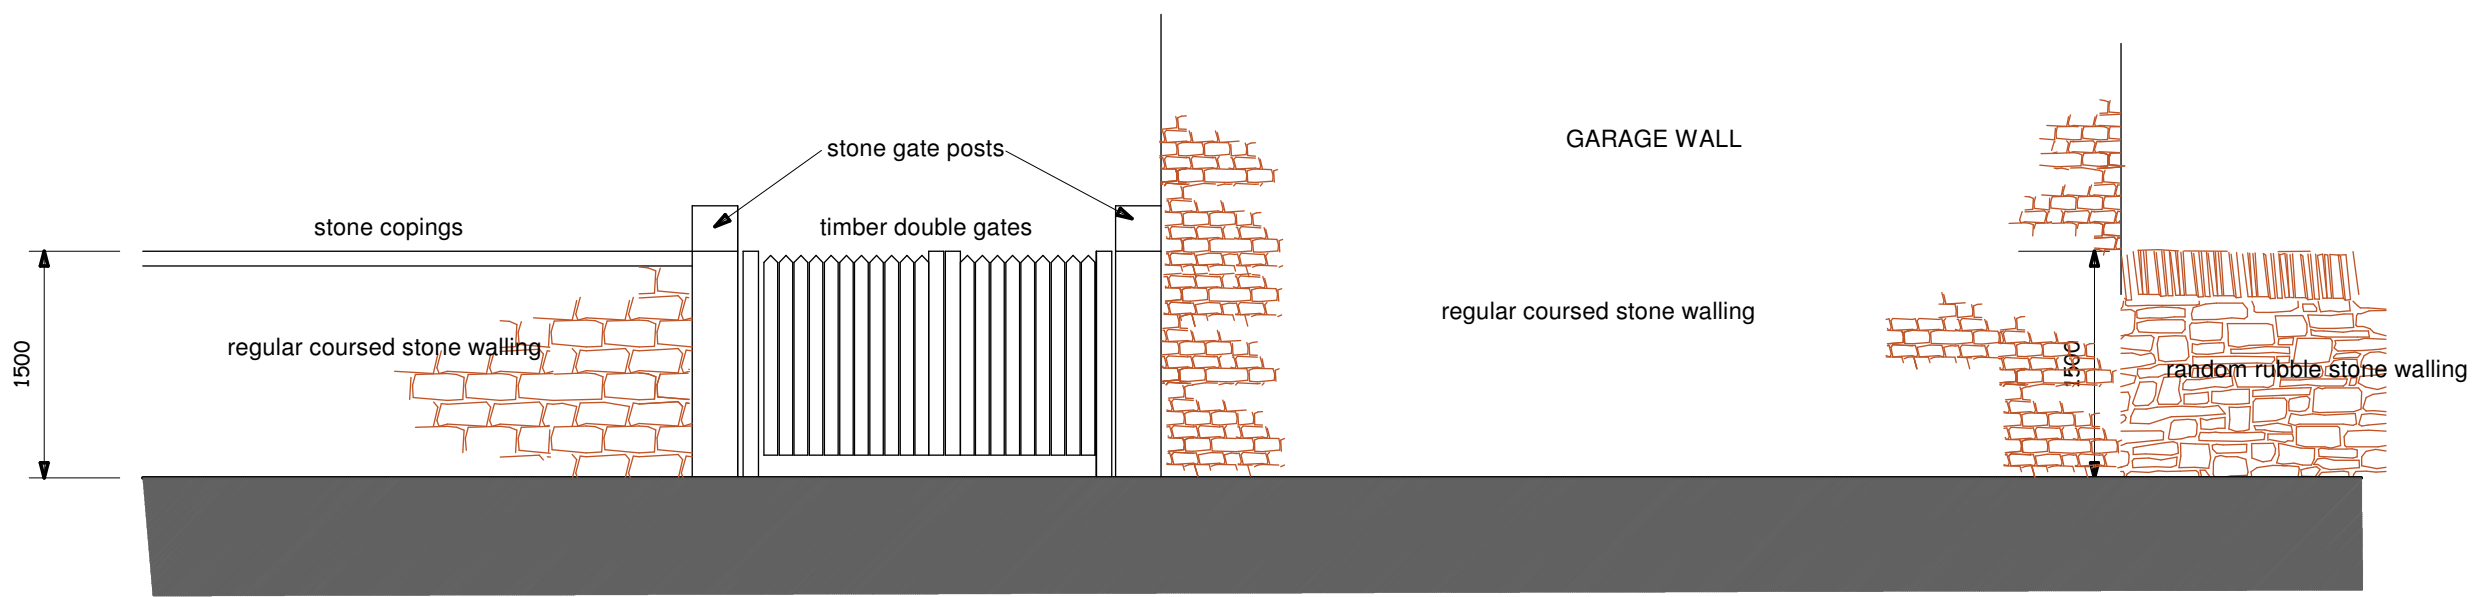

EXISTING BOUNDARY WAL & GATE ELEVATION

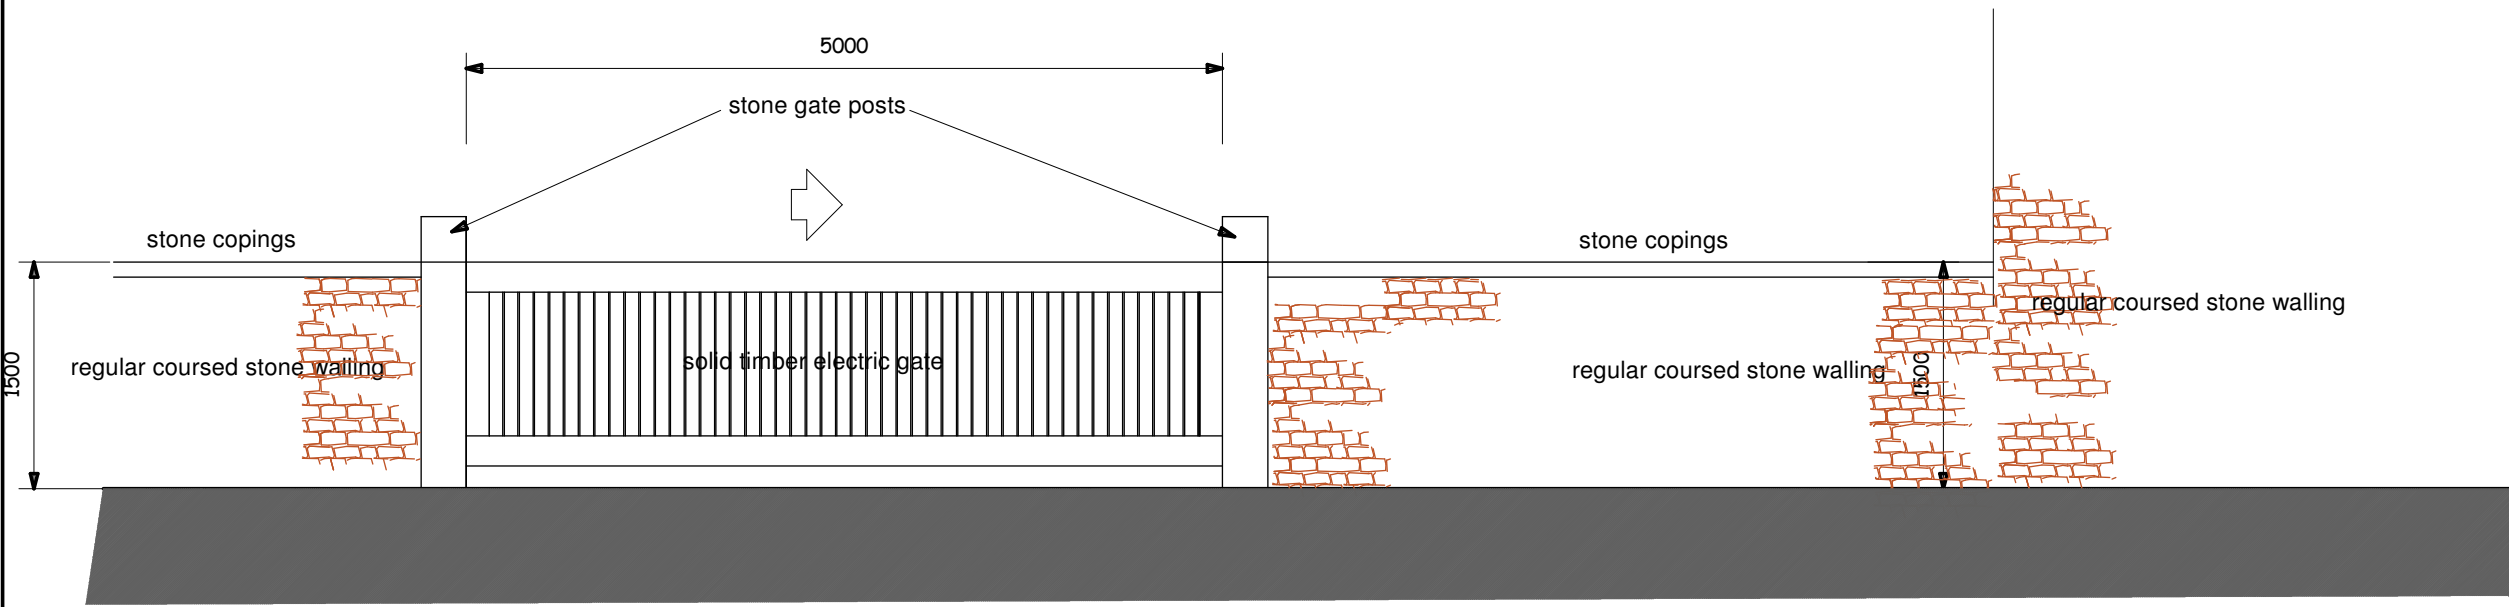

PROPOSED BOUNDARY WAL & GATE ELEVATION

TITLE:

12 CHURCH STREET,
 GOLCAR

Revisions:

DATE:
 14 Dec 2023

SCALE:
 1:50 @ A3

DRG No:
 22_150.4B