




Elevation Front
1 : 100

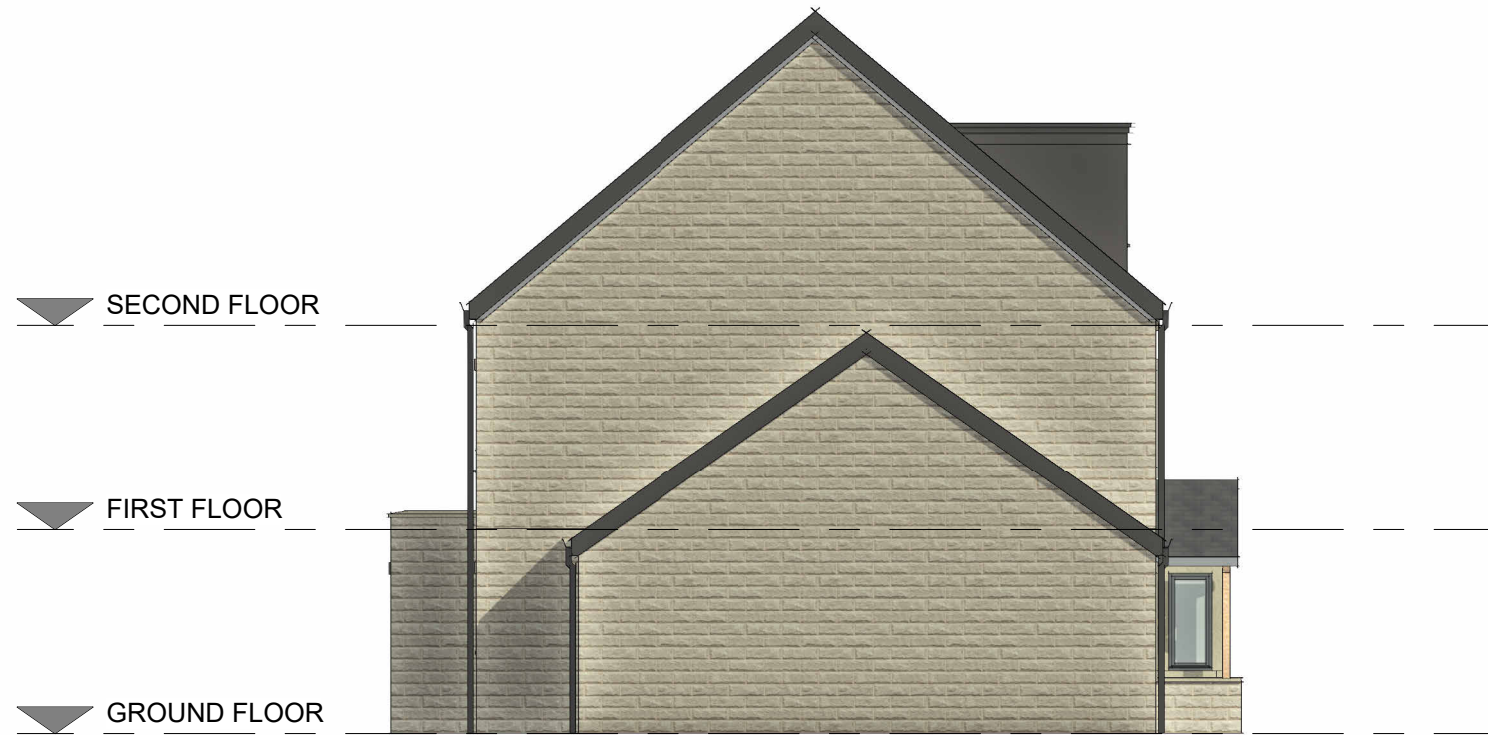


Elevation Side 1
1 : 100




Elevation Back
1 : 100




Elevation Side 2
1 : 100

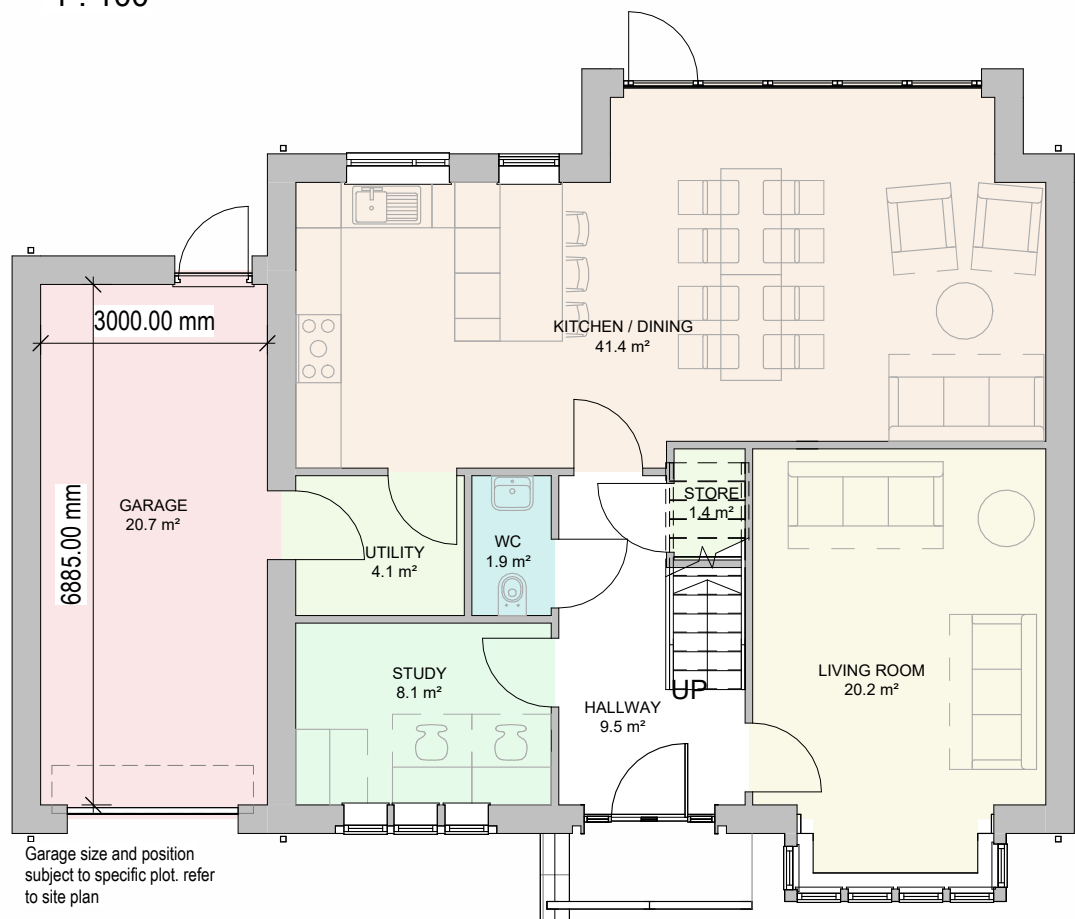

Ground Floor
1 : 100

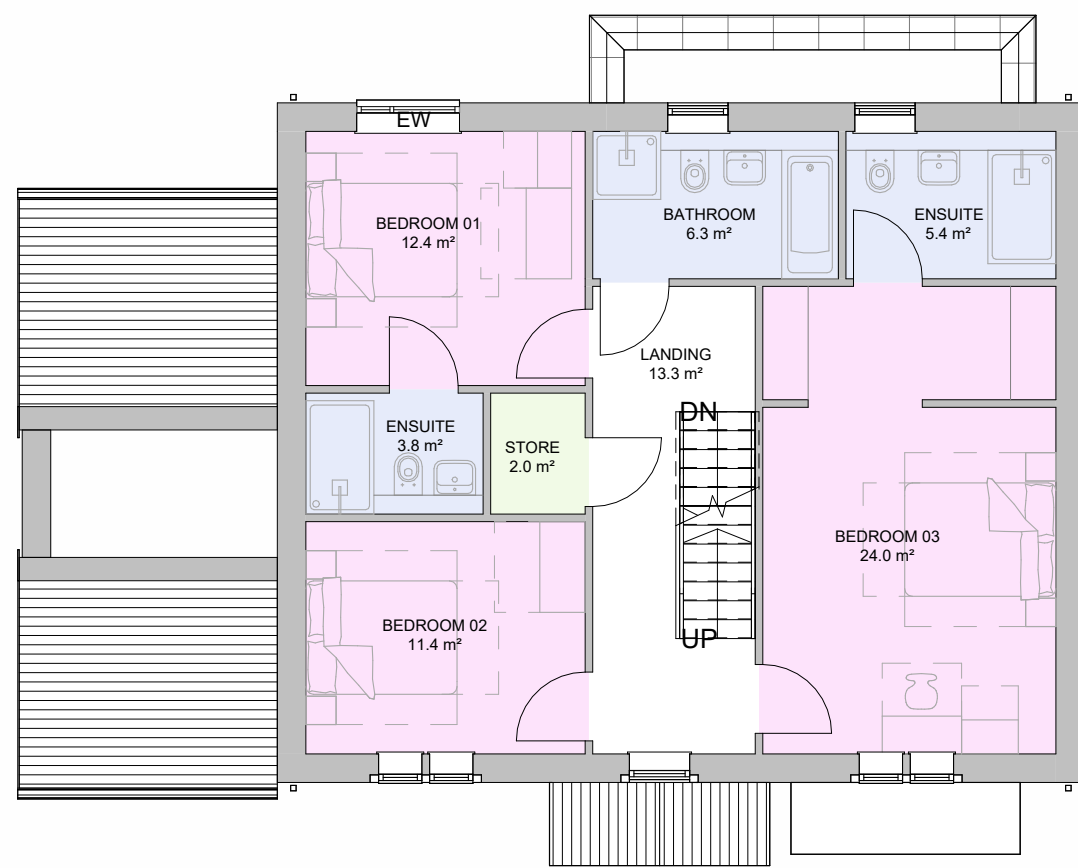

FIRST FLOOR
1 : 100

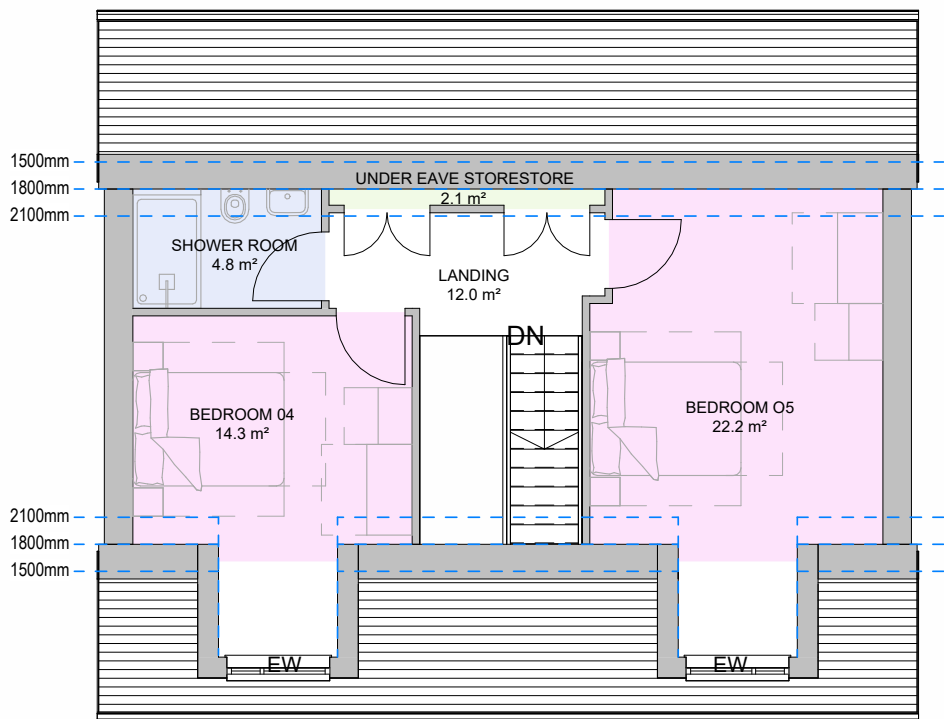

ROOF GA PLAN
1 : 100

Suitability Code:	S4
-------------------	----

TYPE E GIFA	
Area	Level
89.6 m²	GROUND FLOOR
81.7 m²	FIRST FLOOR
57.3 m²	SECOND FLOOR
228.6 m²	

P02	Dimensions added to Garage	08/12/22	TC	MH
P01	Drawing issue	18/05/22	TC	HC
REV	COMMENT	DATE	DR	CH
THIS DESIGN IS COPYRIGHT ©				

BBA
BREWSTER BYE ARCHITECTS
5 NORTH HILL ROAD, LEEDS, HEADINGLEY, LS6 2EN
T: 0113 275 4000
info@brewsterbye.co.uk www.brewsterbye.co.uk

CLIENT

urban

JOB TITLE

Residential development

Denby Dale

TYPE E2

Drawn:	TC	Scale:	1 : 100@A2
Date:	25/04/22	Checked:	HC
DWG NO:	571/I16-BBA-01 -XX- DR -A-0221	REV:	P02