

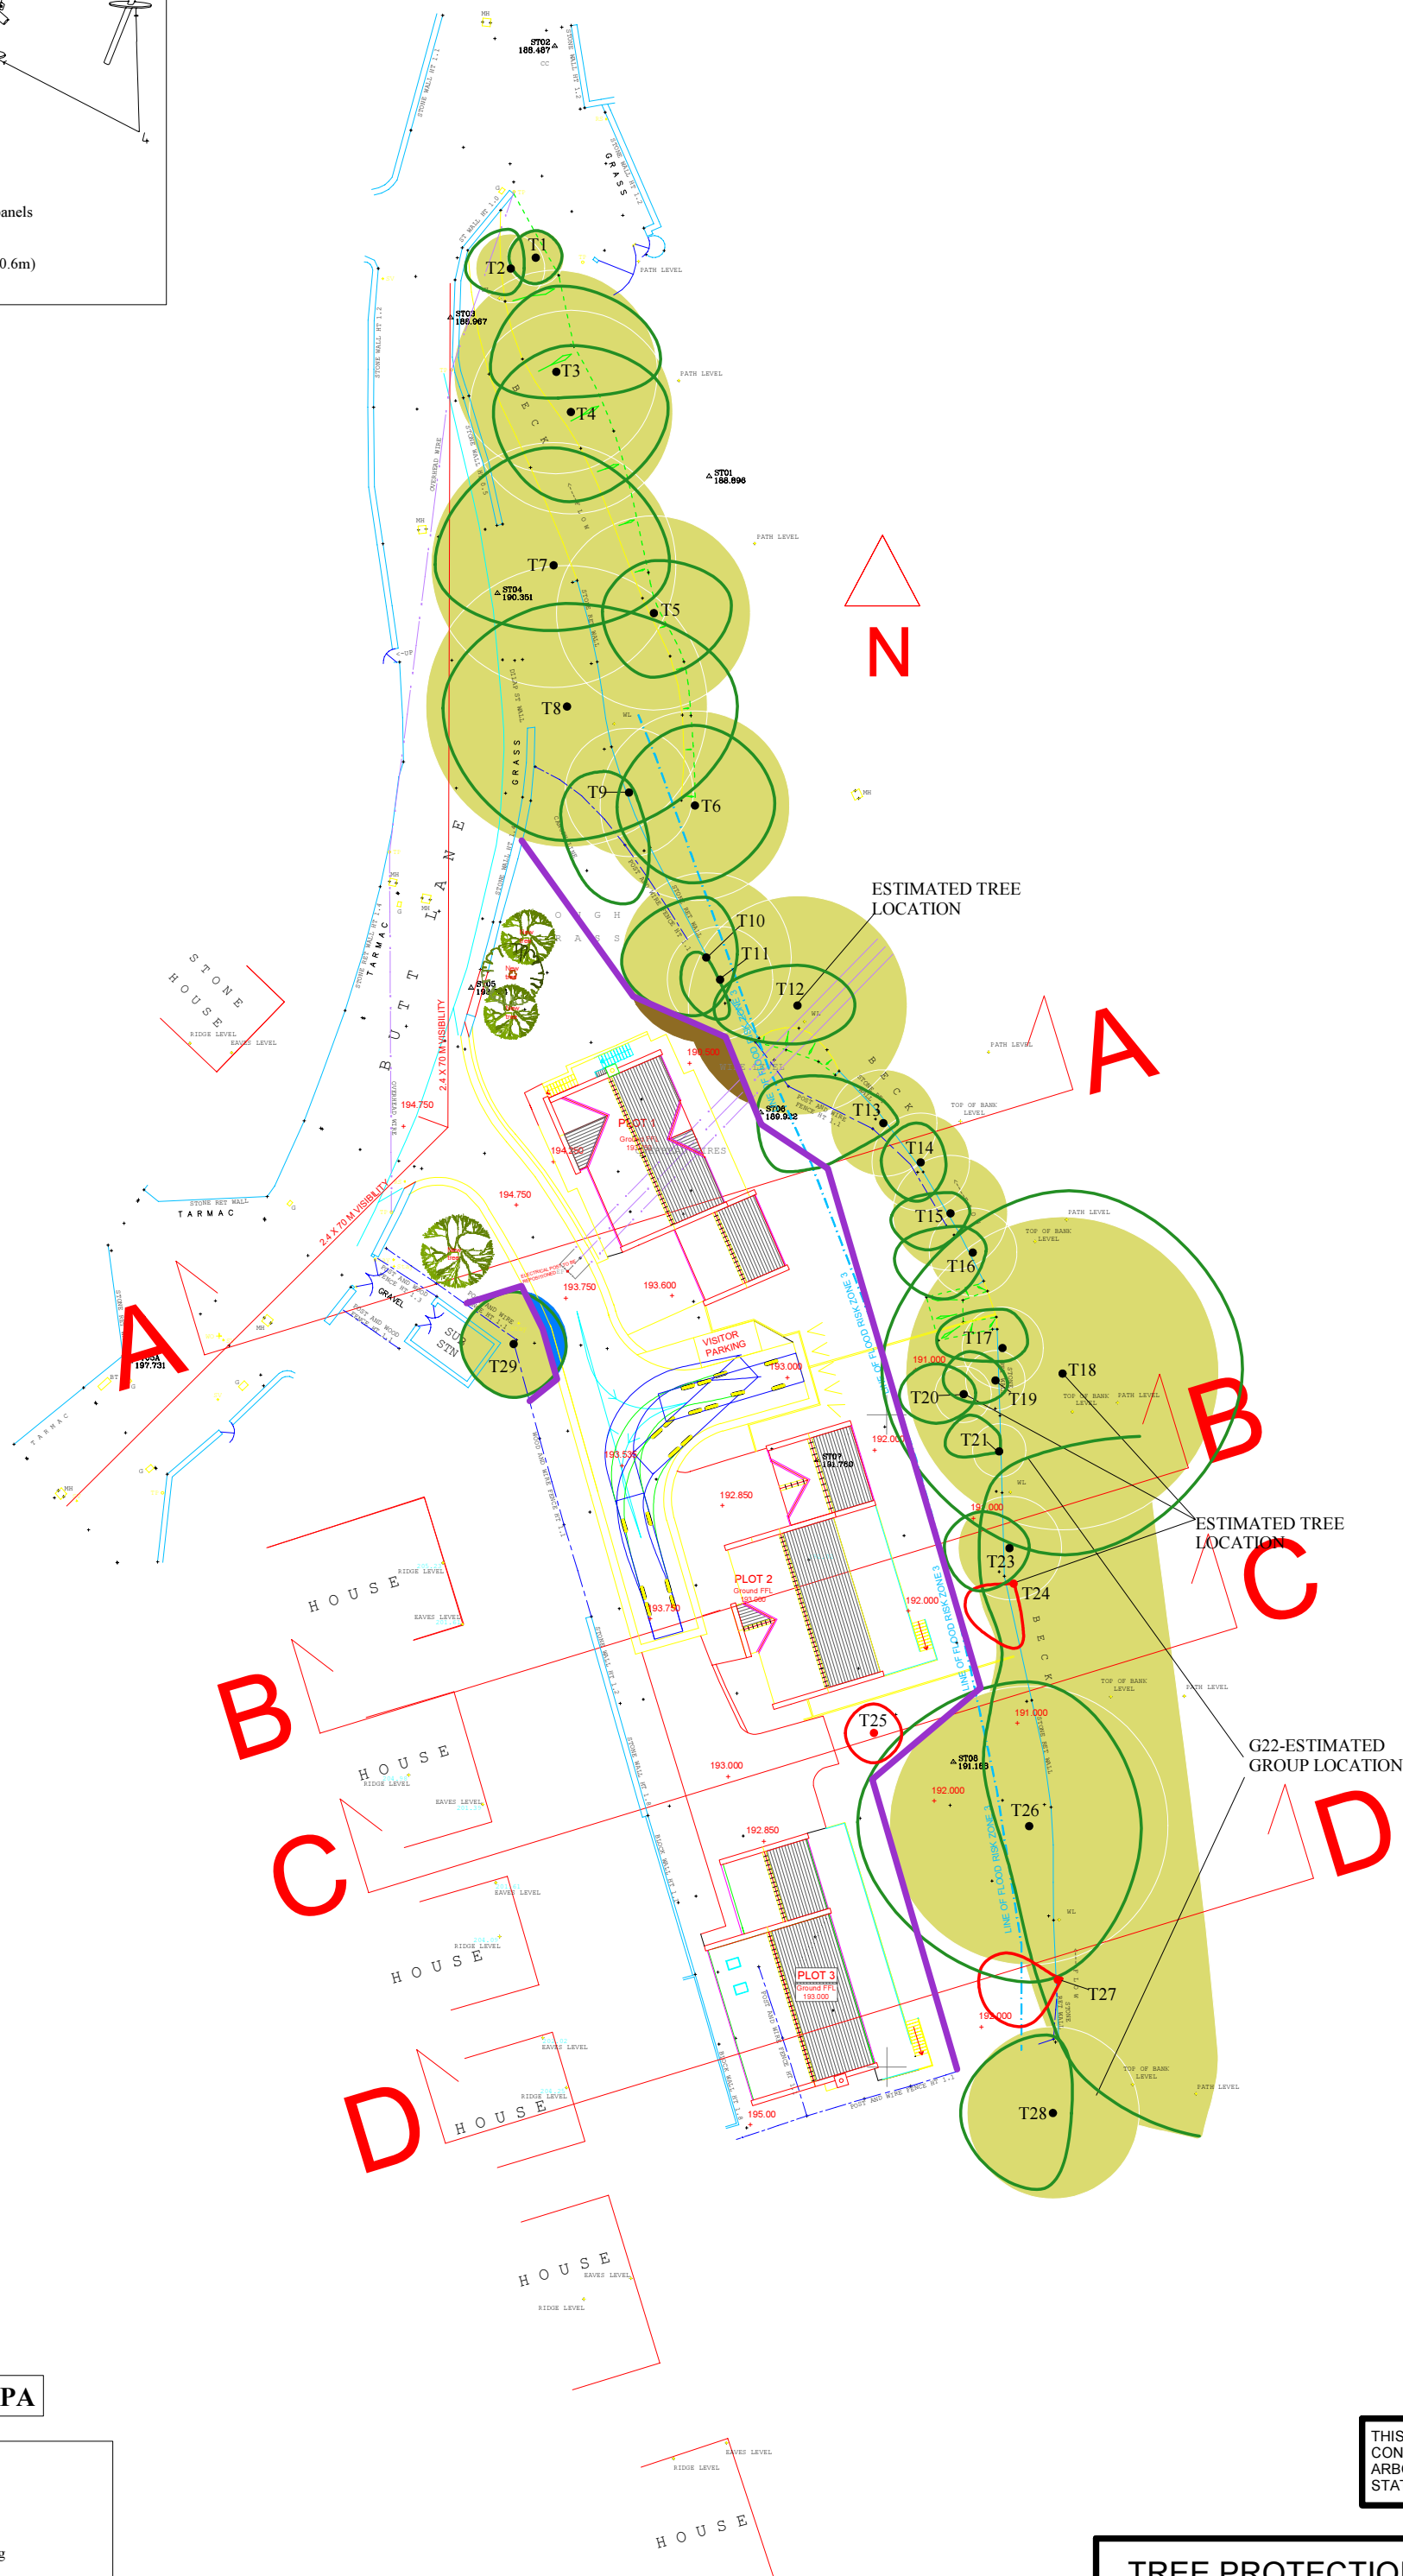
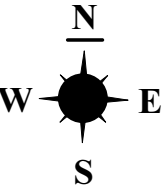



Default specification for a protective barrier

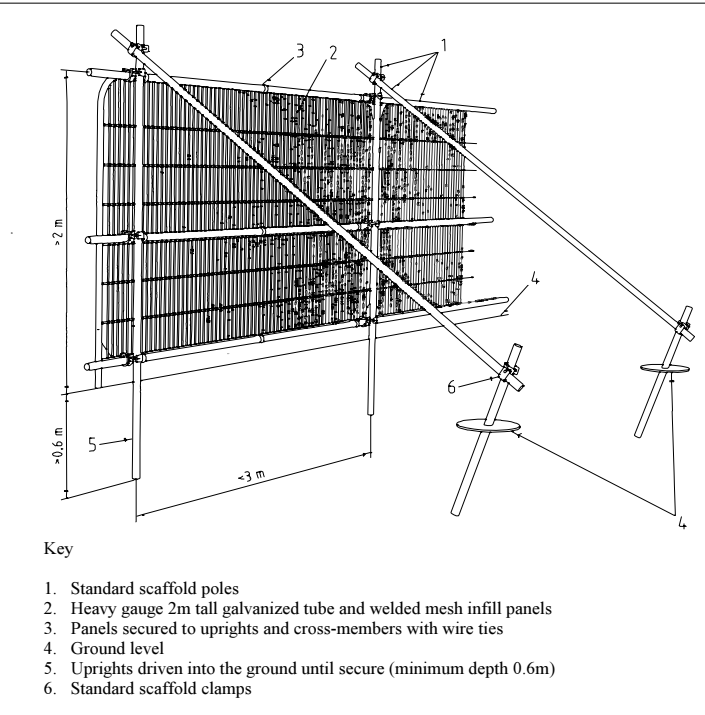

An example of a walkway within the RPA

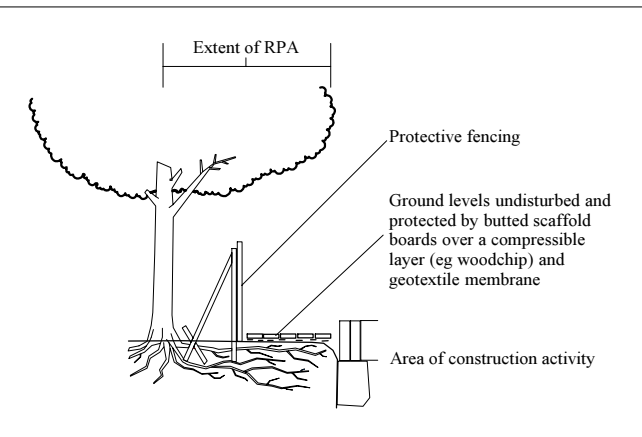

An example of a 'no dig' road construction

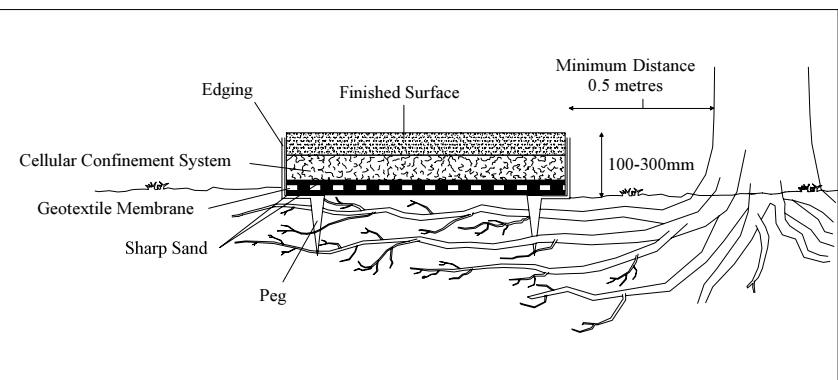

THIS PLAN MUST BE READ IN CONJUNCTION WITH THE JCA ARBORICULTURAL METHOD STATEMENT (JCA REF: 13978-A/AJB).

TREE PROTECTION MEASURES

THE ROOT PROTECTION AREA (RPA) INDICATES THE LIKELY ROOTING ZONE OF A TREE.

UNLESS OTHERWISE STATED IN THE ARBORICULTURAL METHOD STATEMENT, THIS AREA NEEDS TO REMAIN UNDISTURBED.

TO ACHIEVE THIS, PROTECTIVE FENCING WILL BE INSTALLED TO ENCLOSE THE RPA TO MAKE A CONSTRUCTION EXCLUSION ZONE (CEZ).

THIS AREA IS TO BE CONSIDERED A RESTRICTED AREA; NO PEDESTRIANS, VEHICLES, THE STORAGE OF MATERIALS, EQUIPMENT OR MACHINERY ARE ALLOWED WITHIN THE CEZ, UNLESS SPECIFIED WITHIN THE ARBORICULTURAL METHOD STATEMENT.

WHERE IT IS NOT POSSIBLE TO ENCLOSE THE RPA WITH THE PROTECTIVE FENCING, GROUND PROTECTION MEASURES WILL NEED TO BE LAID TO MINIMISE ANY GROUND COMPACTION AND ANY DISTURBANCE TO THE UNDERLYING SOIL.

THE PROTECTIVE BARRIER WILL BE INSTALLED PRIOR TO ANY CONSTRUCTION ACTIVITIES TAKING PLACE AND WILL BE RETAINED IN PLACE UNTIL THE MATERIAL COMPLETION OF DEVELOPEMNT.

IT IS IMPORTANT THAT THE PROTECTIVE BARRIER IS CHECKED BY THE LPA OR THE ARBORICULTURAL CONSULTANT PRIOR TO ANY CONSTRUCTION WORKS BEING CARRIED OUT. IF THE TREE PROTECTION MEASURES ARE NOT CORRECTLY INSTALLED OR IF THEY DO NOT COMPLY WITH BS 5837: 2012, THIS COULD RESULT IN DAMAGE BEING CAUSED TO TREES AND CONSEQUENTLY A STOP NOTICE MAY BE SERVED BY THE LPA.

Appendix 5: Tree Protection Plan

ADDRESS: Butt Lane, Hepworth, Huddersfield, West Yorkshire, HD9 1HT.  
JCA REF: 13978-A/AJB.

SCALE: 1:500

PAPER SIZE : A2

SURVEYED BY: AJB    DRAWN BY: AJB    APPROVED BY: ME

	TREE TO BE RETAINED
	TREE TO BE REMOVED
	STEM OF TREE TO BE RETAINED
	STEM OF TREE TO BE REMOVED
	ROOT PROTECTION AREA (RPA)
	AREA OF RPA ENCLOSED BY THE ACCESS ROAD WHERE THE NO-DIG METHOD OF CONSTRUCTION MUST BE UTILISED IN ORDER TO AVOID ROOT SEVERANCE TO T29
	PROTECTIVE FENCE LINE (CEZ)
	EXPOSED ROOT PROTECTION REQUIRING GROUND PROTECTION MEASURES TO AVOID ROOT COMPACTION TO RETAINED TREES

