

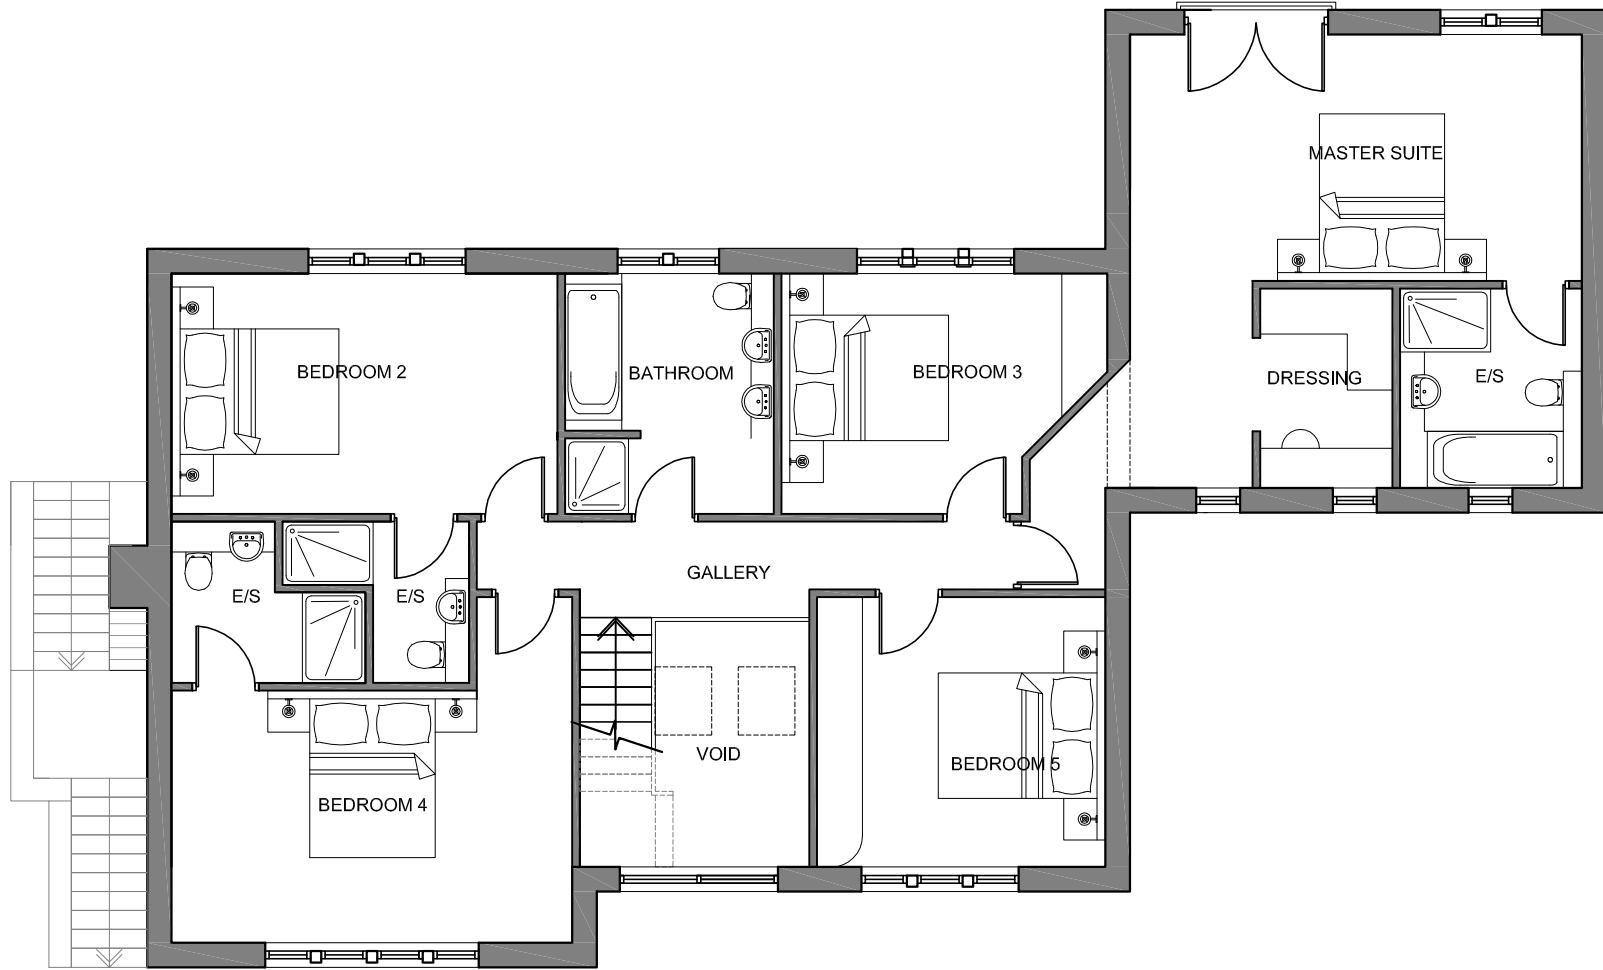
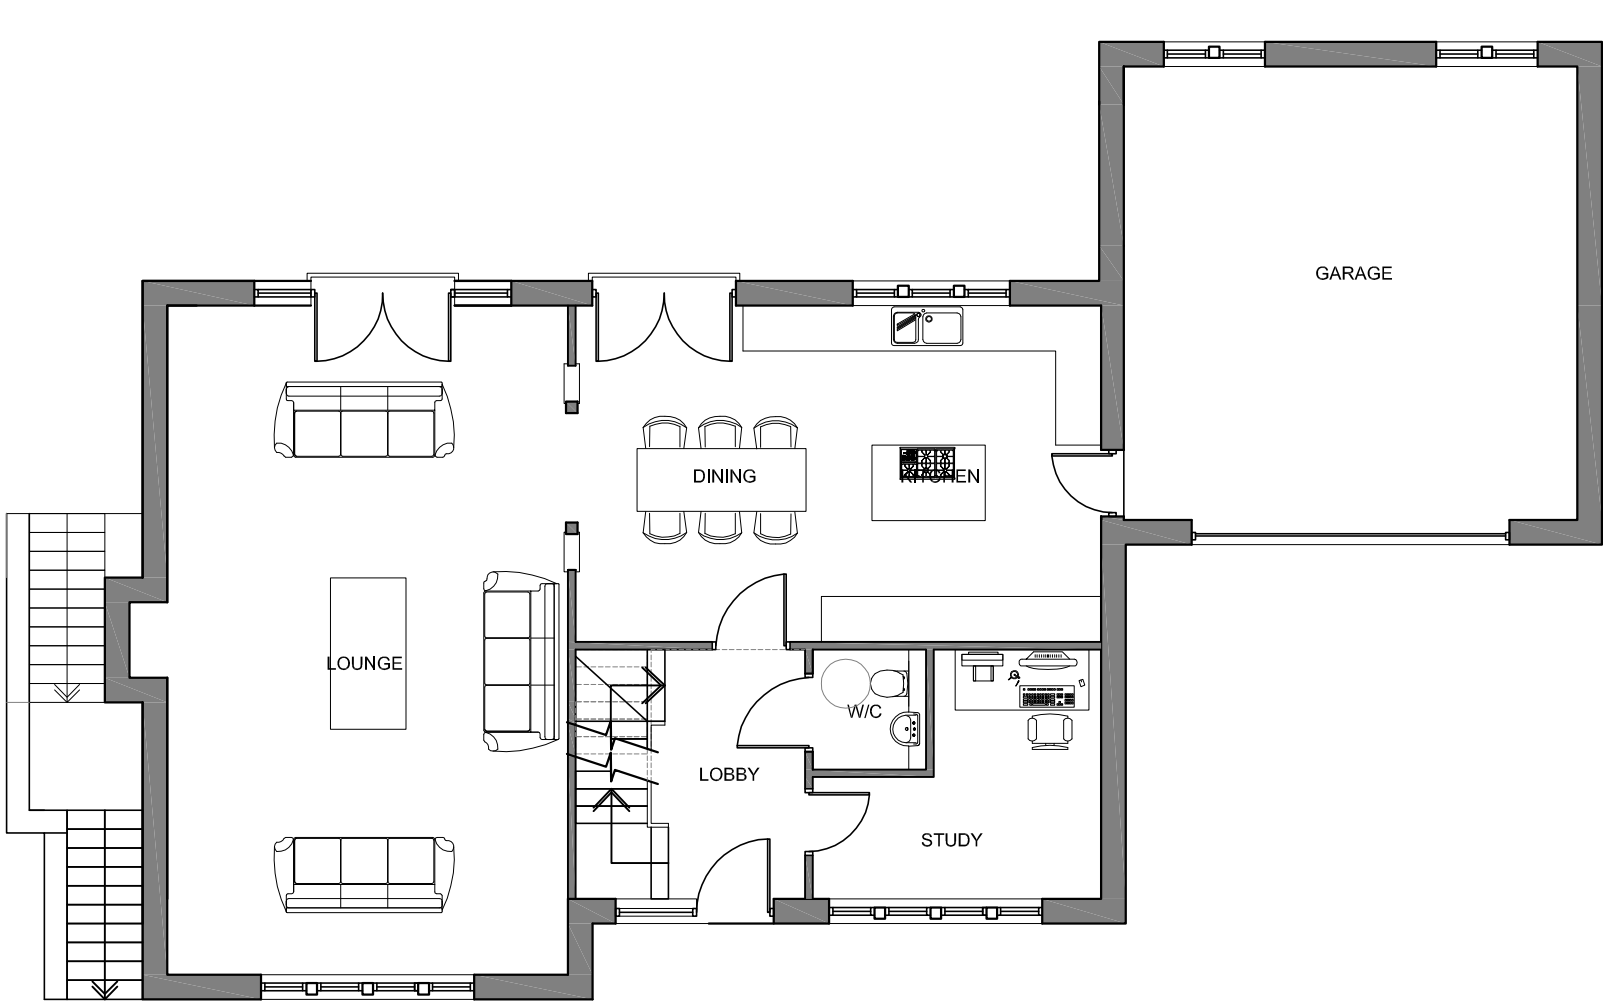


Only figured dimensions should be used.  
Scaled dimensions should be checked with the Architect.  
This drawing together with the design, is the property and copyright of the Architect and must not be reproduced without written permission

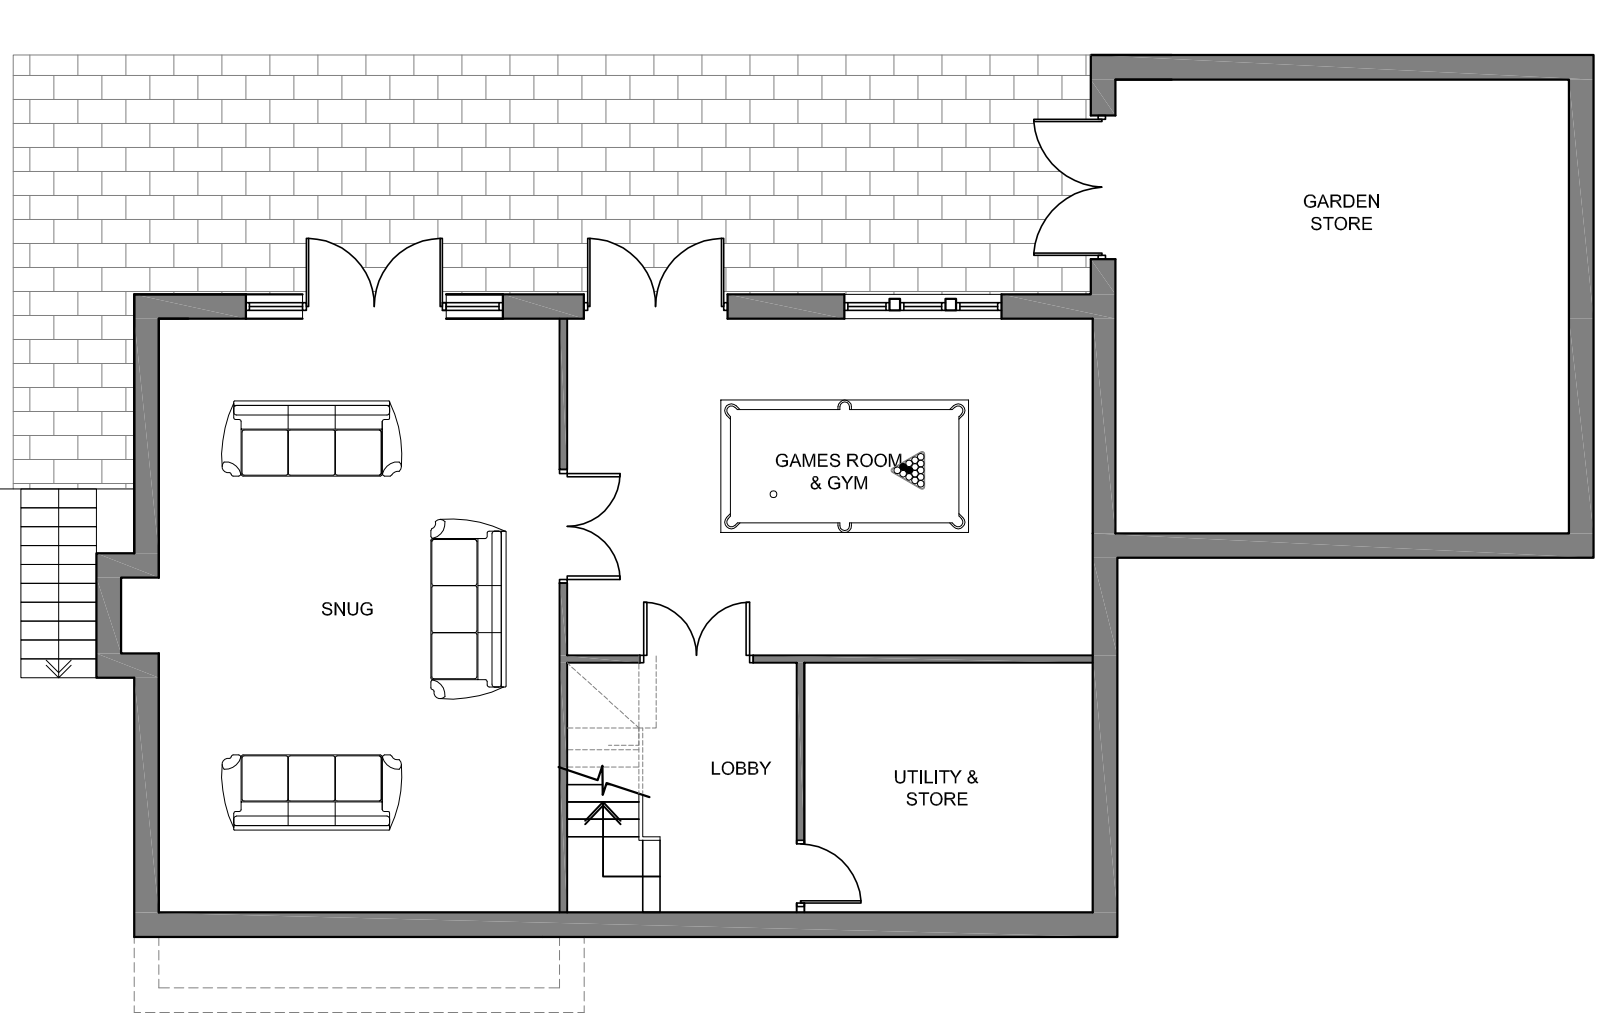

PLANNING

Revision:

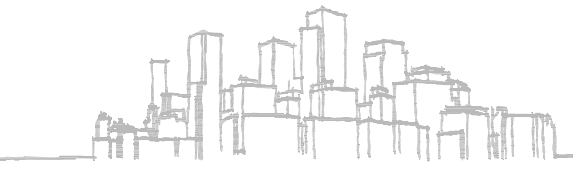

**acumen**  
designers & architects

acumenarchitects.co.uk 01484 546000  
Headrow House, Old Leeds Road, Huddersfield, HD1 1SG

|                                                              |                   |
|--------------------------------------------------------------|-------------------|
| CLIENT:<br>ACUMEN                                            |                   |
| JOB TITLE:<br>LAND OFF BUTT LANE<br>HEPWORTH<br>HUDDERSFIELD |                   |
| DRAWING TITLE:<br>PLOT 1 HOUSE TYPE                          |                   |
| DRAWN: JF                                                    | DATE: SEP '17     |
| CHECKED: JC                                                  | SCALE: 1:100 @ A1 |
| DRAWING NUMBER:                                              | 2397 - 05         |

APPROX NET SALEABLE FLOOR  
AREA 3300 SqFt