


1 Proposed North-Elevation
1 : 200

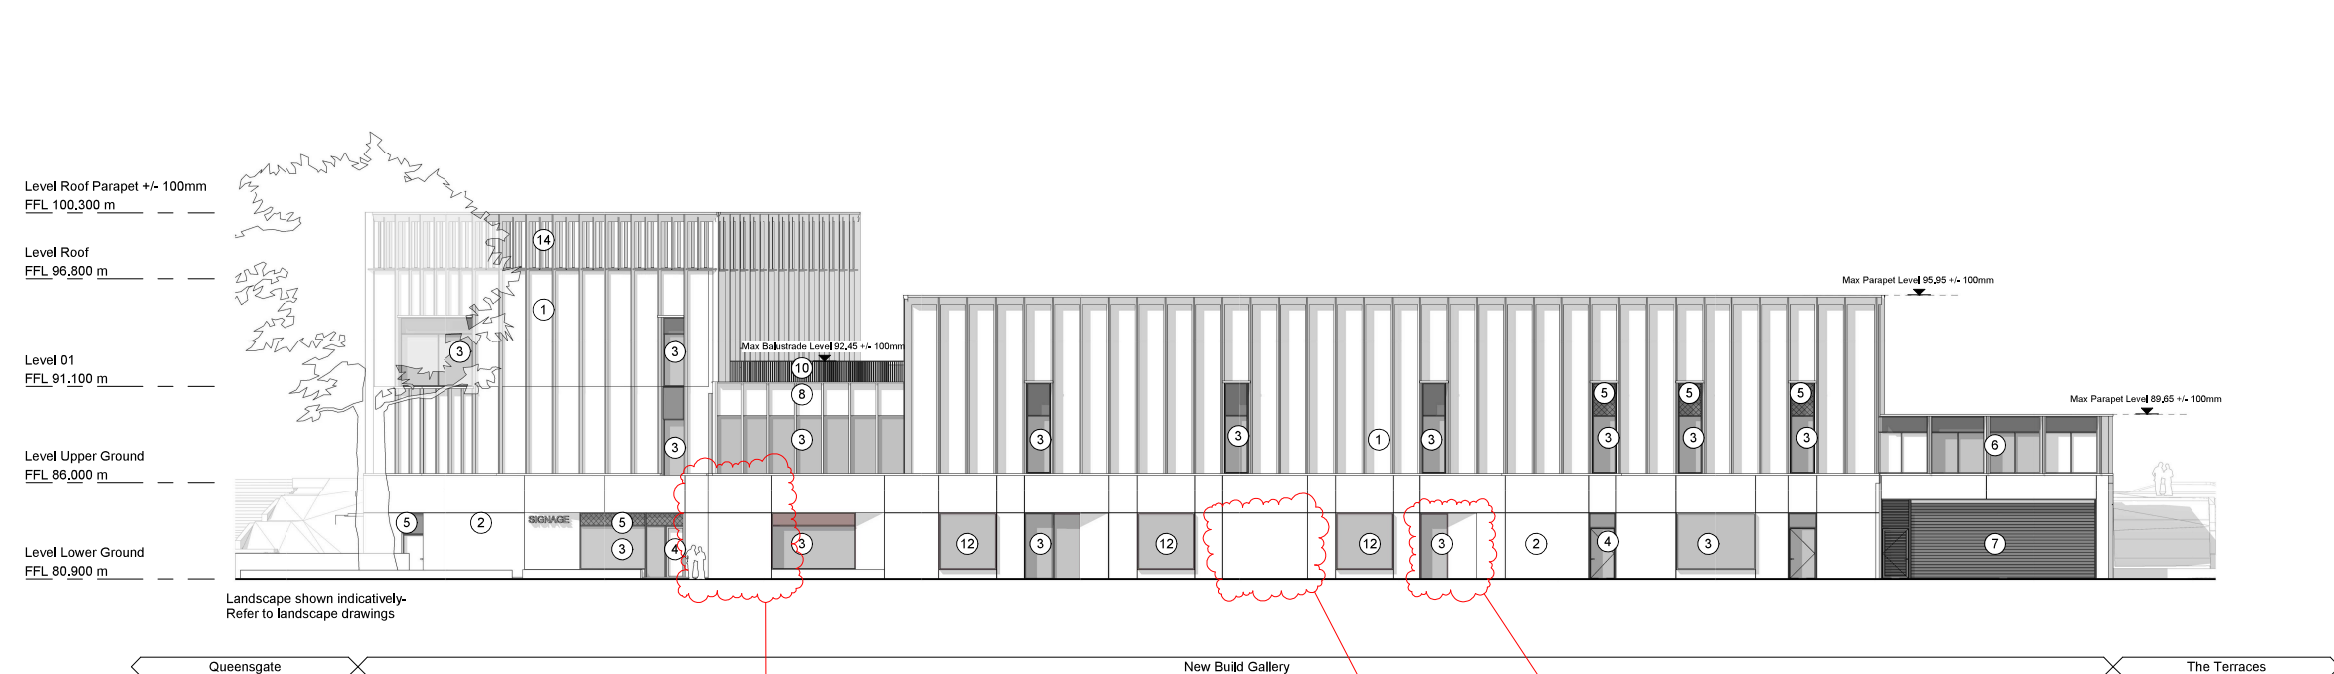

2 Proposed East-Elevation
1 : 200

Elevation Key and Notes

1. Stone vertical fin, flat panel and coping

2. Solid stone cladding

3. Dark metal capped windows and curtain walling system (glazing toned grey), Dark metal spandrel panels

4. Dark metal capped glazed and solid metal door systems

5. Dark metal decorative ventilation and plant screen louveres

6. Stone fin and coping with decorative perforated dark metal panelling and glazing to courtyard terrace

7. Dark metal perforated roller shutter

8. Dark metal rainscreen cladding fin, panel and coping.

9. Dark metal circular sliding glazed door

10. Dark metal balustrade

11. Signage – type and extent tbc by condition

12. Shop style exhibition/ display windows

13. Stone circular column, finish to match solid stone claddingStone circular column, finish to match solid stone cladding

14. Stone vertical fin ventilation opening at parapet

• Dimensions are not to be scaled from this drawing

• Drawing only to be used for the purposes it was issued for

• Landscape, public realm and neighbouring buildings shown indicatively

• Existing locations and footprints of surrounding buildings are taken from: (OS Map - Promap-1634985-1735589-720-0.dwg) received 2021.10.27; (21359-100-Topo-Millimetres.dwg) received from Maltby Surveys on 2022.02.23

• Existing building plans and elevations are based on Maltby Surveys drawings received on 2022.02.18 and 2022.03.15

Glazed elements (Windows and Doors)

Metal Spandrel Panels Above Windows

Louvered / Ventilation Panel

FelldenCleggBradleyStudios
LLP

London Office
Tottenham Street
London
W1T 4RG

t +44 20 7323 5737
e london@fcbstudios.com

Rev	Status	Date
P01	S2 Issued for Planning & Listed Building Consent Approval	30/09/2022
P02	S2 Issued for Planning & Listed Building Consent Approval	01/12/22

Job/Drawing No	IR430320-FCB-XX-XX-DR-A-060800	Revision	P02
Kirklees Cultural Heart		Status	S2
Huddersfield Gallery - Proposed Elevation North and East			
Scale	1 : 200@A1	Drawn	London Studio
Date	30/09/22	Checked	London Studio
			FCBS project no IR430320
Do not scale		All dimensions to be checked on site	