



COPYRIGHT RAMBOLL UK LIMITED. ALL RIGHTS RESERVED. THIS DOCUMENT IS ISSUED FOR THE PARTY WHO COMMISSIONED IT AND FOR THE SPECIFIC PURPOSES CONNECTED WITH THE PROJECT ONLY. IT SHOULD NOT BE RELIED UPON BY ANY OTHER PARTY OR USED FOR ANY OTHER PURPOSE. RAMBOLL ACCEPTS NO RESPONSIBILITY OR LIABILITY WHICH MAY ARISE FROM RELIANCE OR USE OF THIS DOCUMENT OR THE DATA CONTAINED HEREIN BY ANY OTHER PARTY OR FOR ANY OTHER PURPOSE.

NOTES


- DO NOT SCALE FROM THIS DRAWING.
- ALL DIMENSIONS ARE IN MILLIMETRES U.N.O.
- ALL LEVELS ARE IN METRES ABOVE ORDNANCE DATUM U.N.O.
- THIS DRAWING IS TO BE READ IN CONJUNCTION WITH ALL RELEVANT ARCHITECTS AND ENGINEERS DRAWINGS AND SPECIFICATIONS.

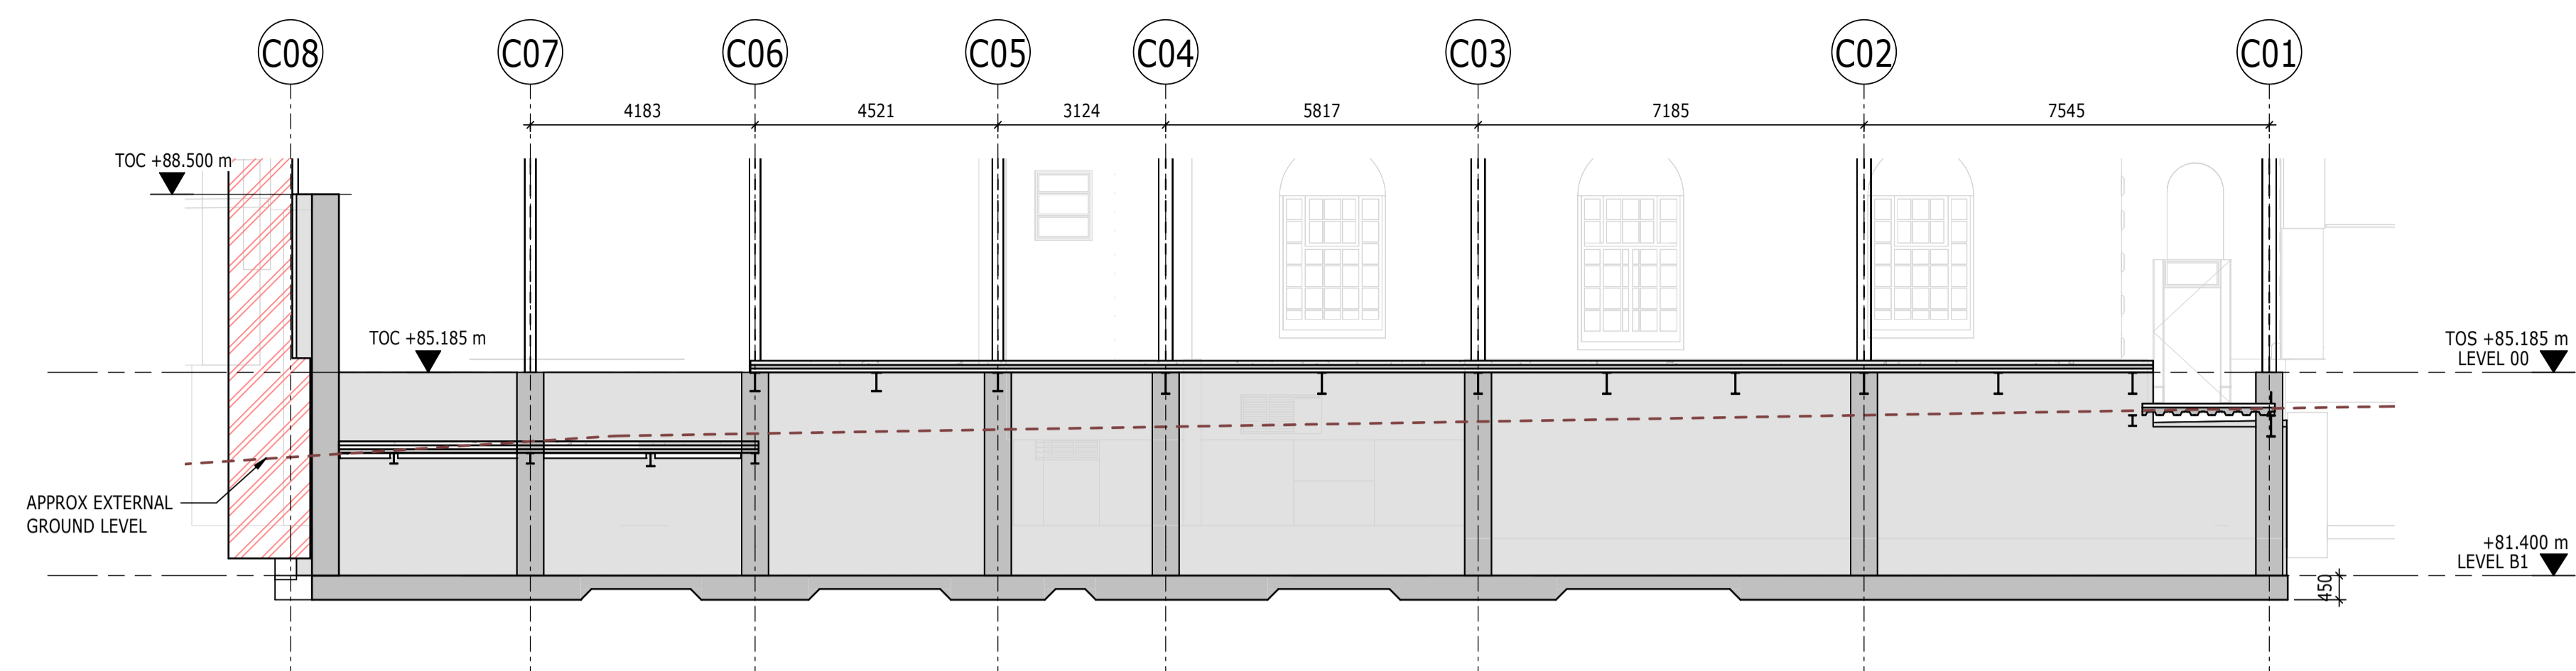


ELEVATION **A**
1 : 100
S-00205
BASEMENT RETAINING WALL ELEVATION A

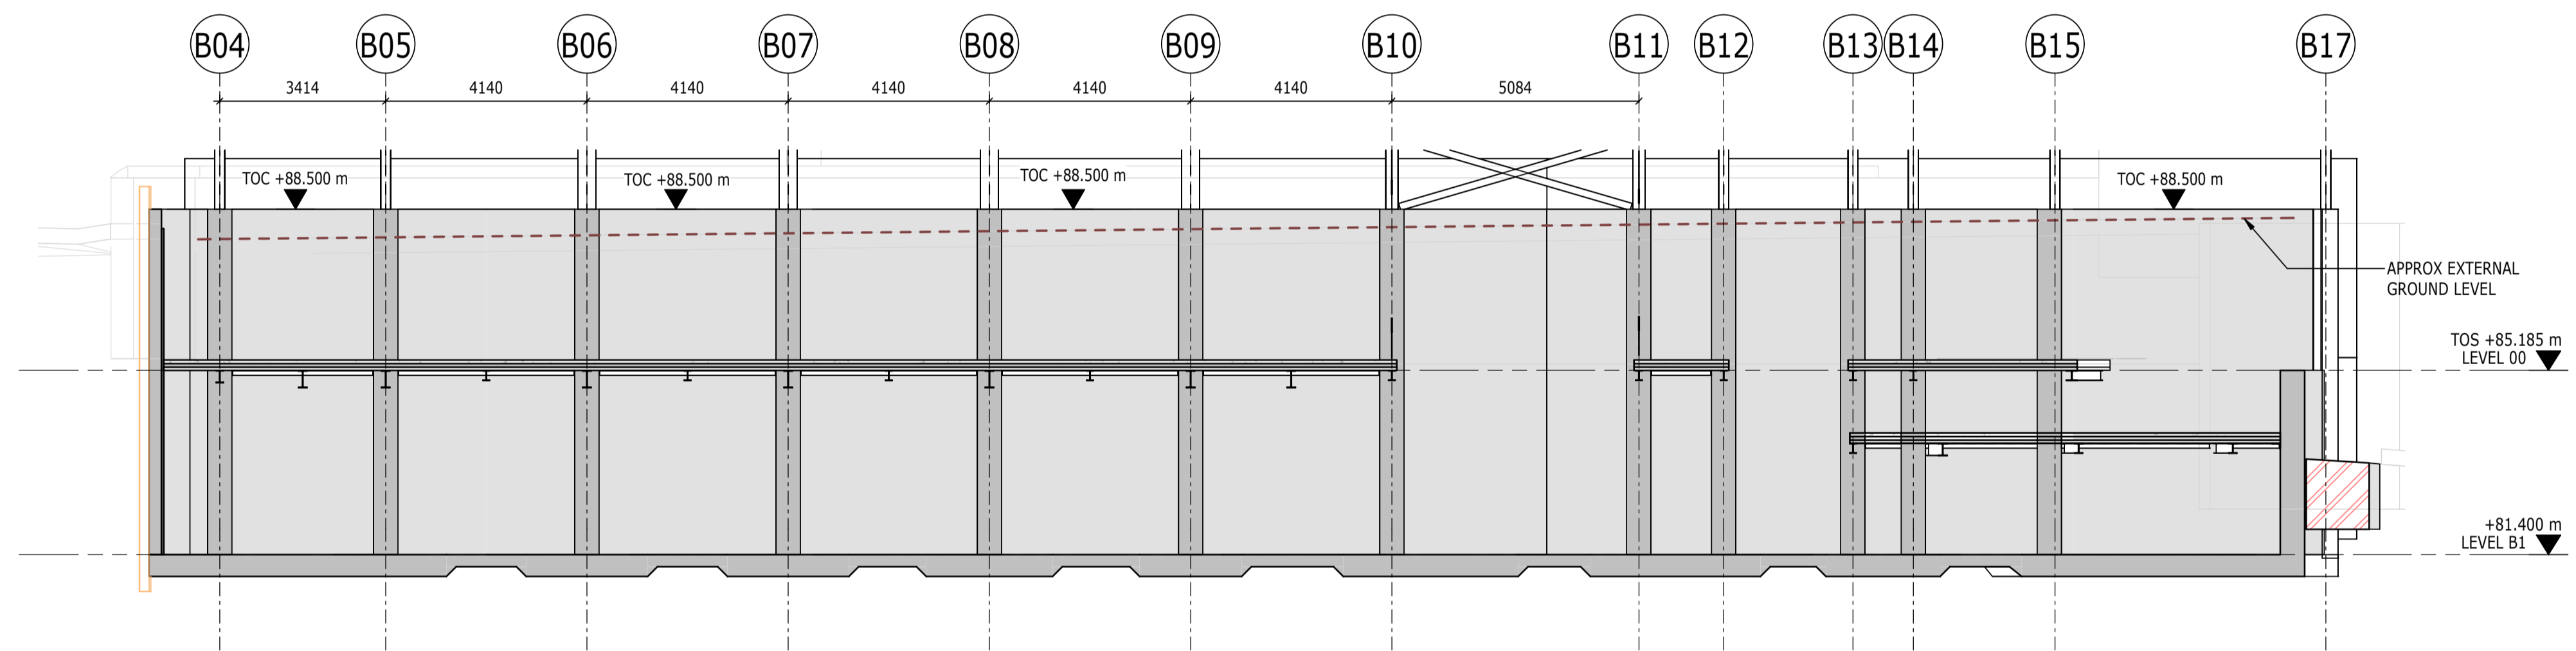

ELEVATION **B**
1 : 100
S-00205
BASEMENT RETAINING WALL ELEVATION B

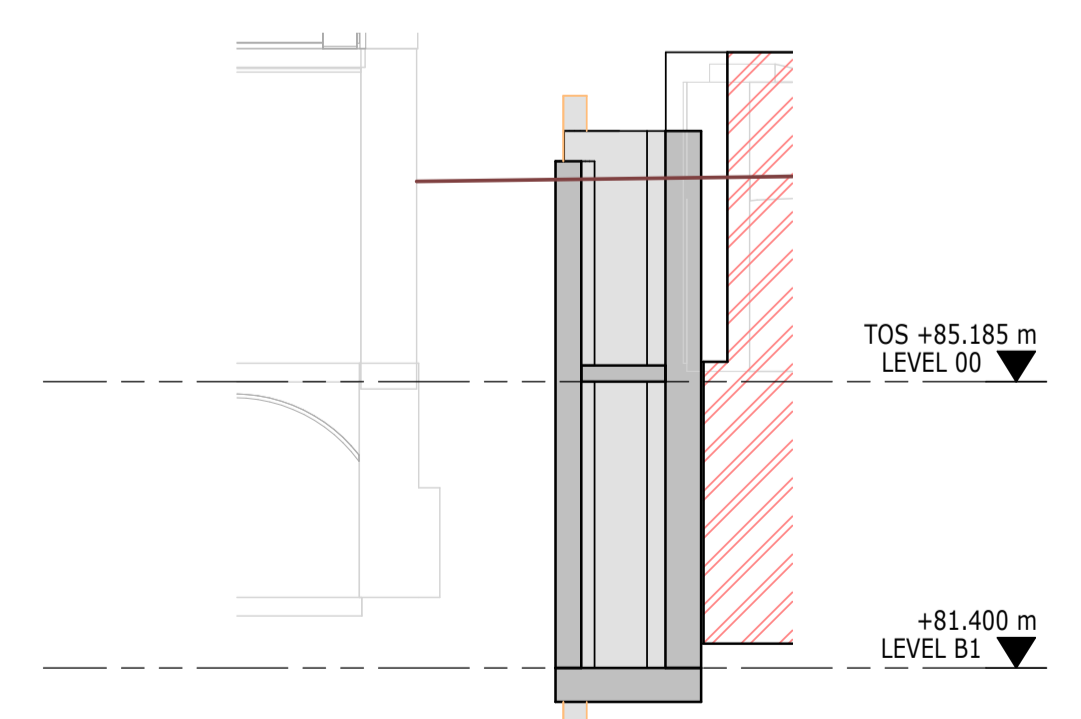

ELEVATION **C**
1 : 100
S-00205
BASEMENT RETAINING WALL ELEVATION C

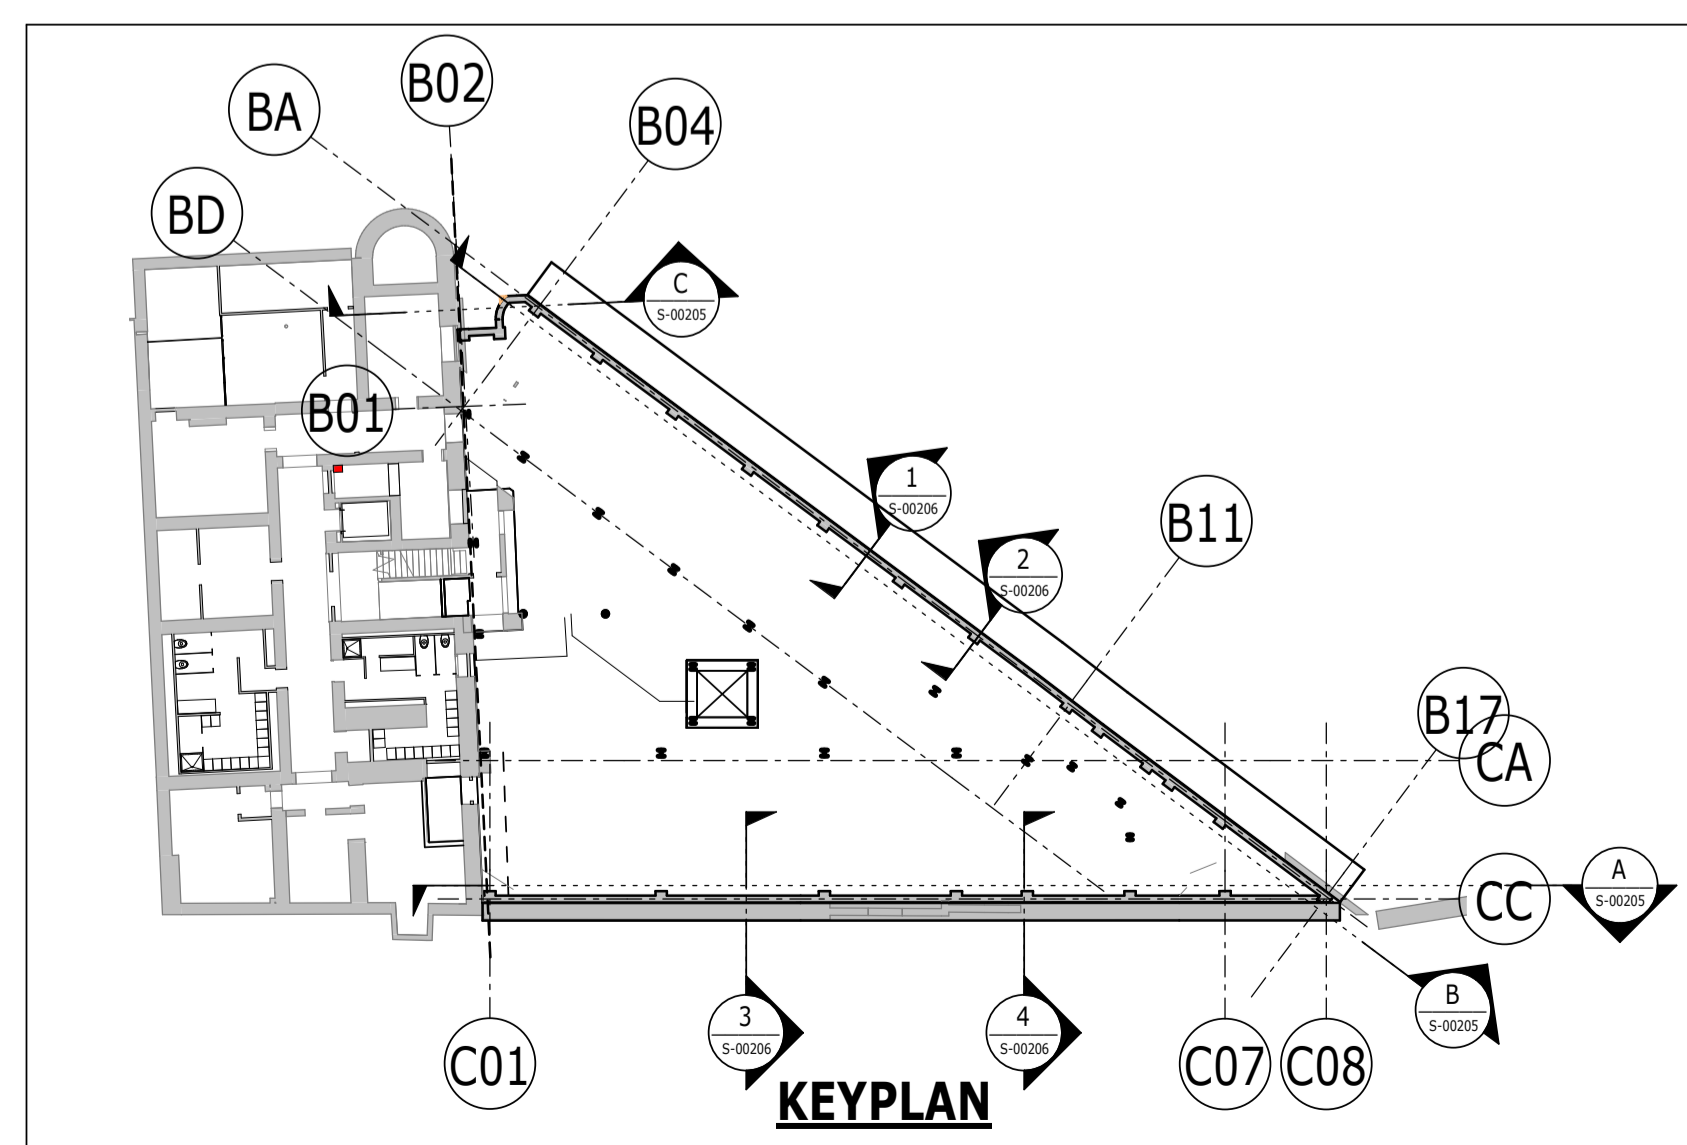

P02	PLANNING & LBC ISSUE	16/12	JC	PM
		2022	AC	
P01	PRELIMINARY DRAFT ISSUE	02/12	JC	PM
		2022	AC	
Rev	Description	Date	By	App
			Chk	

S3 - FOR REVIEW AND COMMENT

THE GEORGE HOTEL
HUDDERSFIELD



RETAINING WALL
ELEVATIONS

Project No:	Scale (@ A1):	Date:	Drawn:
1620014217	As indicated	NOV'22	JC
Drawing No:	Rev:		
4217-RAM-ZZ-ZZ-DR-S-00205	P02		