

NOTES

- DO NOT SCALE FROM THIS DRAWING.
- ALL DIMENSIONS ARE IN MILLIMETRES U.N.O.
- ALL LEVELS ARE IN METRES ABOVE ORDNANCE DATUM U.N.O.
- THIS DRAWING IS TO BE READ IN CONJUNCTION WITH ALL RELEVANT ARCHITECTS AND ENGINEERS DRAWINGS AND SPECIFICATIONS.

THESE NOTES ARE BASED ON THE USE OF EXPERIENCED AND COMPETENT CONTRACTORS CARRYING OUT THE WORK USING AN APPROVED SAFE METHOD OF WORKING

WHERE RAMBOLL CDM HAZARD SYMBOLS (SUMMARIZED BELOW) ARE FOUND ON THE DRAWINGS, REFERENCE MUST BE MADE TO XXXX-XXX-XX-XX-X-XXXX. CHECK THE UNIQUE CDM ID IN THE TEXT NEXT TO THE SYMBOL FORMATTED: RAM-###

- INDICATES A RESIDUAL RISK REQUIRING A COMPULSORY ACTION
- INDICATES A RESIDUAL RISK FOR INFORMATION
- INDICATES A RESIDUAL RISK REQUIRING A PROHIBITIVE ACTION
- INDICATES A RESIDUAL RISK AS A WARNING

P02	PLANNING & LBC ISSUE	16/12	JC	PM
		2022	AC	
P01	PRELIMINARY DRAFT ISSUE	02/12	JC	PM
		2022	AC	
Rev	Description	Date	By	App
			Chk	


S3 - FOR REVIEW AND COMMENT

THE GEORGE HOTEL
HUDDERSFIELD




BLOCK A
TYPICAL DETAILS
SHEET 2


Project No:	Scale (@ A1):	Date:	Drawn:
1620014217	1 : 10	NOV'22	JC
Drawing No:	Rev:		
4217-RAM-ZZ-ZZ-DR-S-00501	P02		

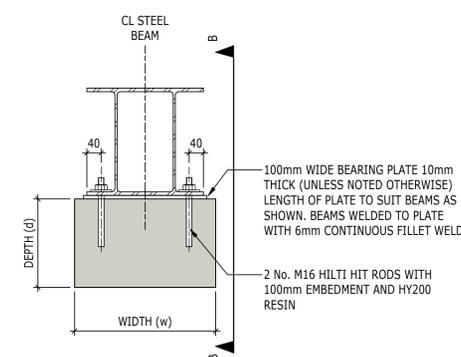


TYPICAL PADSTONE SETTING OUT DETAIL (DOUBLE BEAM) UNO. BEAM PARALLEL TO WALL/PIER
(SCALE 1:10)

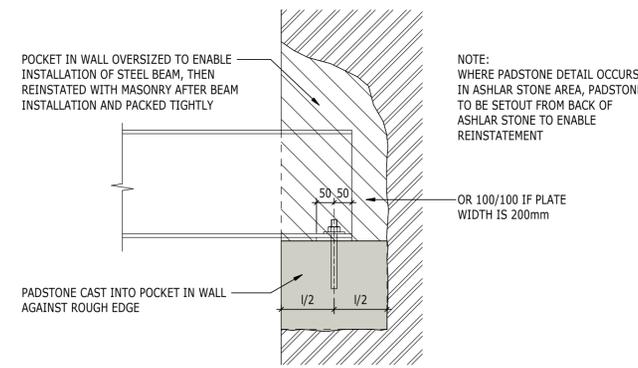


SECTION B
(SCALE 1:10)

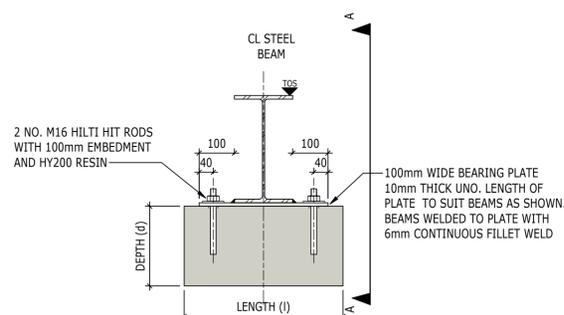


TYPICAL PADSTONE SETTING OUT DETAIL (SINGLE BEAM) U.N.O. BEAM PERPENDICULAR TO WALL
(SCALE 1:10)

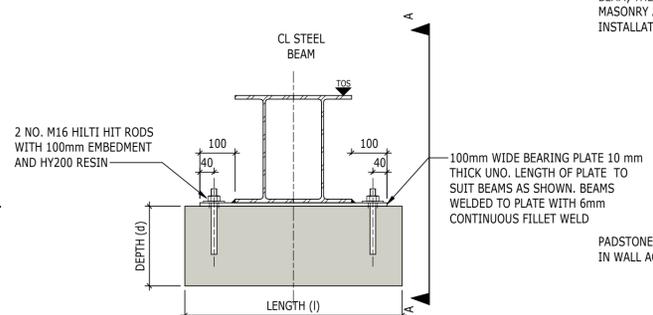

TYPICAL PADSTONE SETTING OUT DETAIL (DOUBLE BEAM) U.N.O. BEAM PERPENDICULAR TO WALL
(SCALE 1:10)

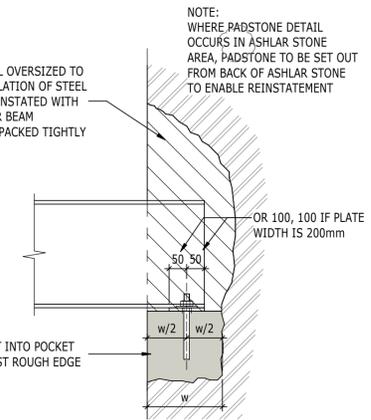

SECTION A
(SCALE 1:10)

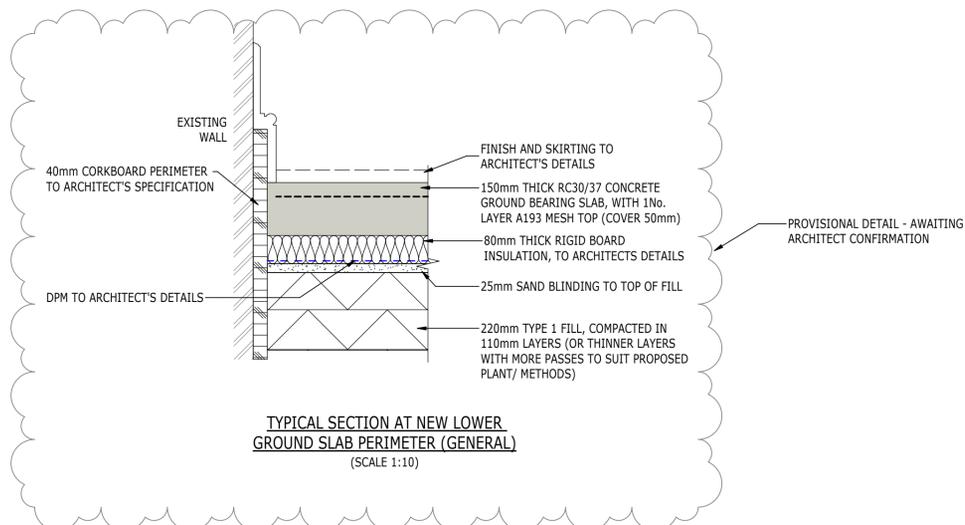

TYPICAL SECTION AT NEW LOWER GROUND SLAB PERIMETER (GENERAL)
(SCALE 1:10)