


NOTES




- DO NOT SCALE FROM THIS DRAWING.
- ALL DIMENSIONS ARE IN MILLIMETRES U.N.O.
- ALL LEVELS ARE IN METRES ABOVE ORDANCE DATUM U.N.O.
- THIS DRAWING IS TO BE READ IN CONJUNCTION WITH ALL RELEVANT ARCHITECTS AND ENGINEERS DRAWINGS AND SPECIFICATIONS.

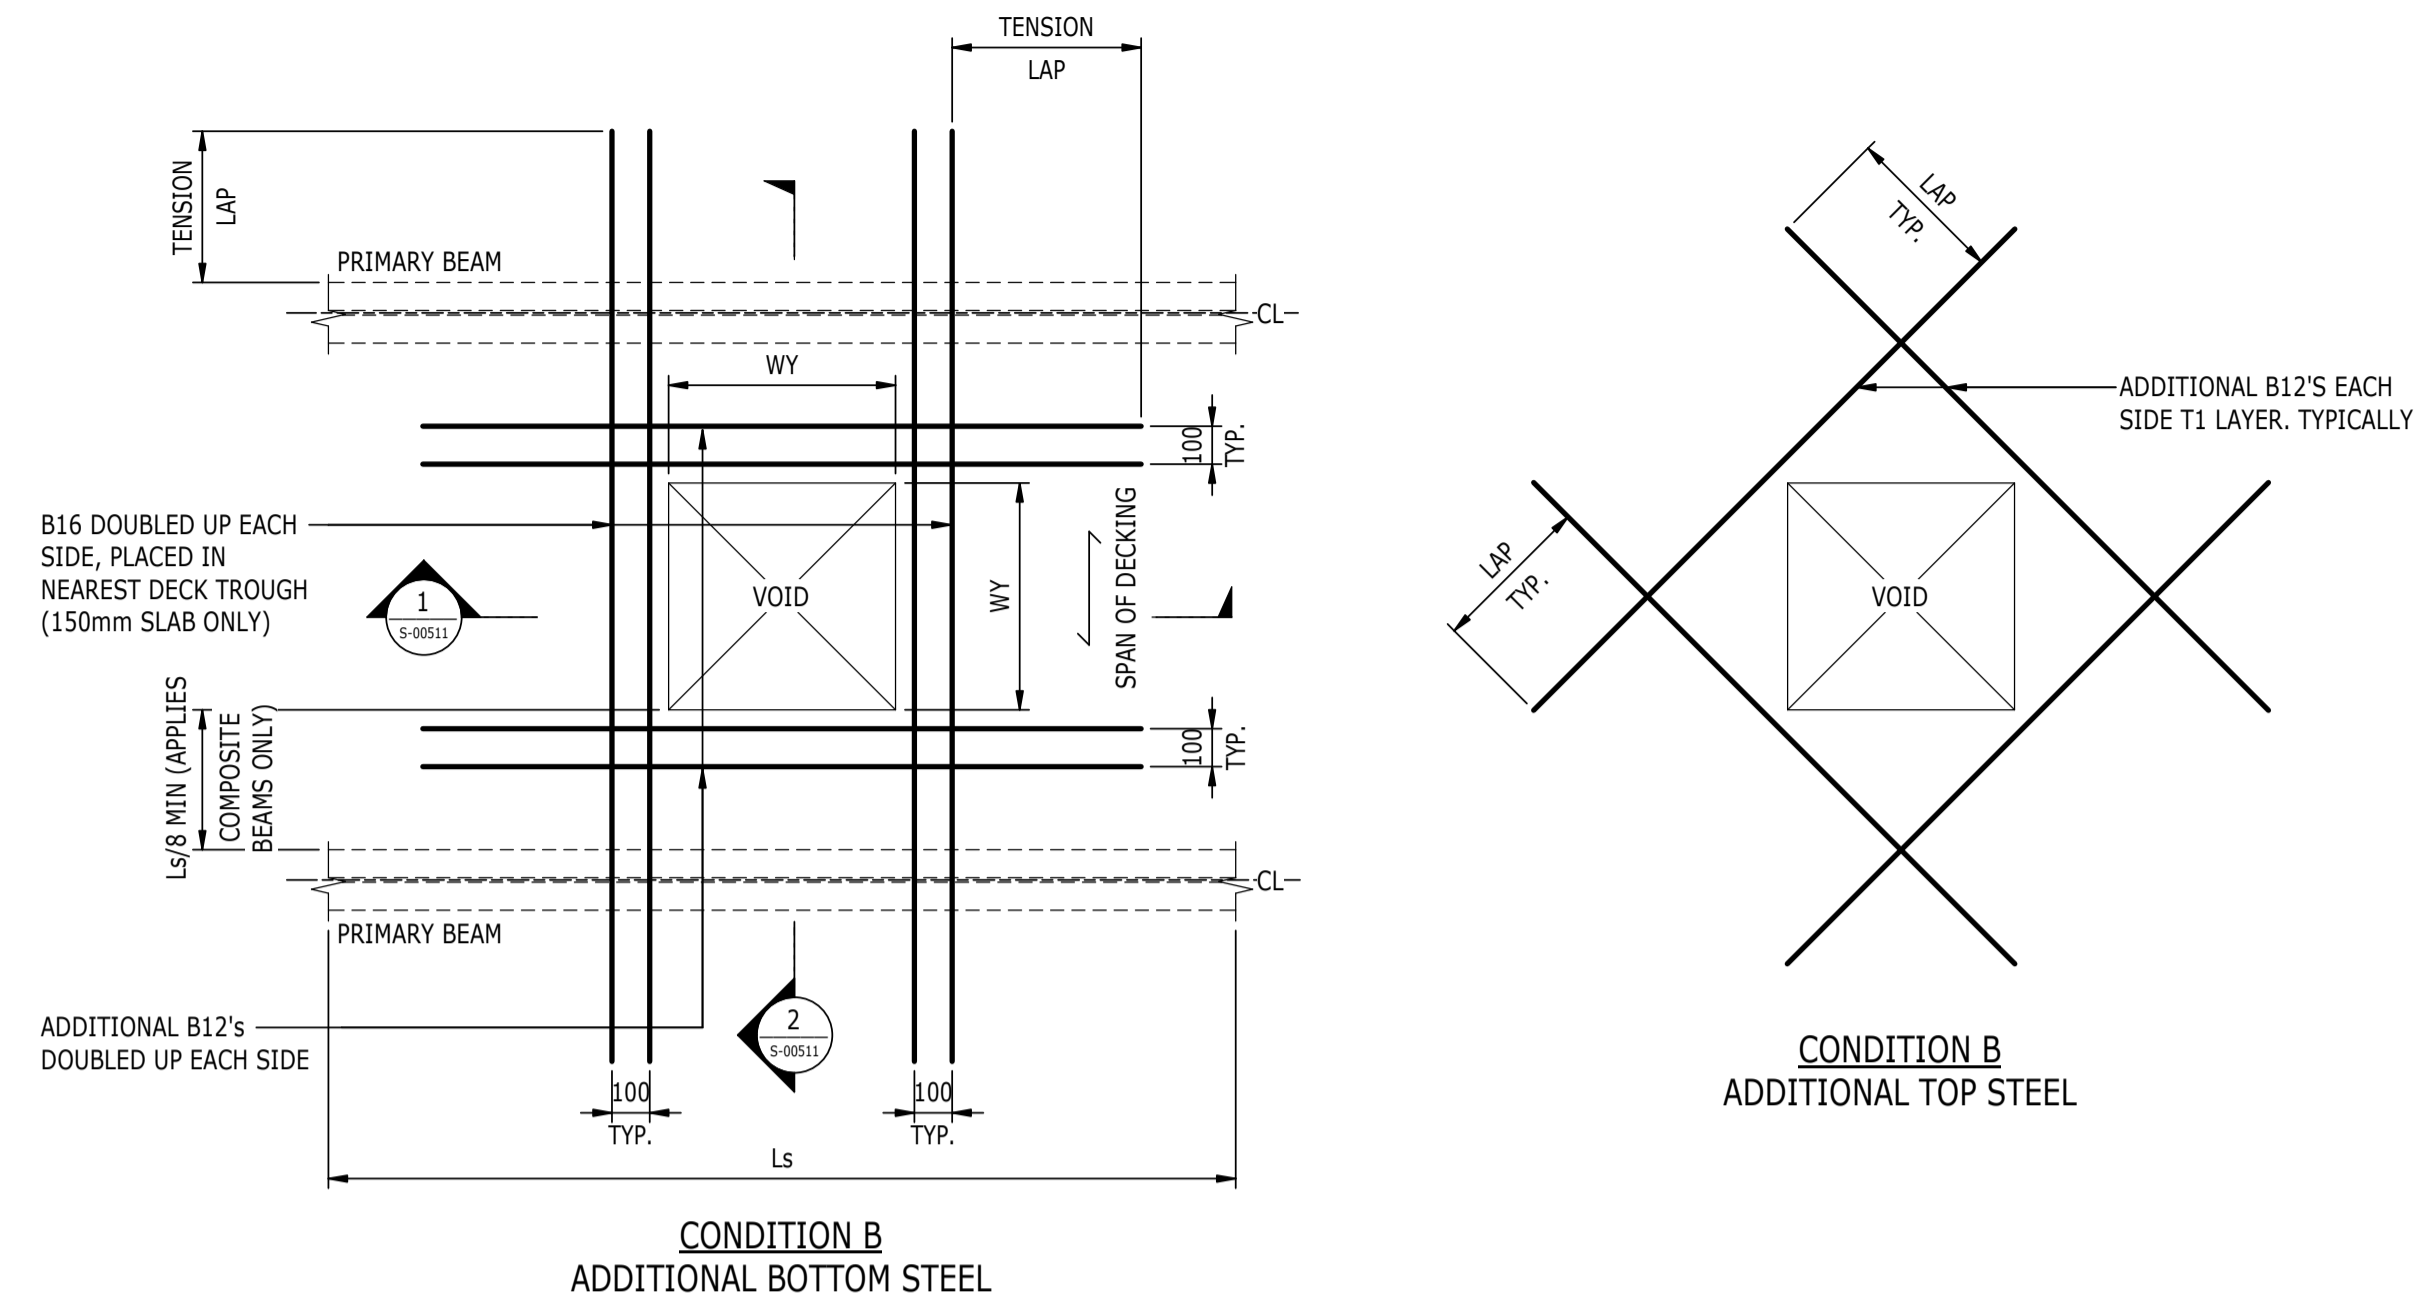

TRIMMING OF OPENINGS IN METAL DECK SLABS		
CONDITION	OPENING SIZE	REQUIREMENTS
A	WY < 250mm	NO SPECIAL TREATMENT. BOX OUT OPENING PRIOR TO POURING CONCRETE. ONCE SLAB HAS CURED, THE DECK SHOULD BE CUT OUT USING A RECIPROCATING SAW OR NIBBLER
B	250mm < WY < 700mm	OPENING FORMED AS ABOVE. ADDITIONAL REINFORCEMENT REQUIRED
C	700mm < WY	STRUCTURAL STEEL TRIMMING REQUIRED

NB: SIZE CATEGORIES APPLY TO ISOLATED OPENINGS ONLY NOT GROUPS. OPENINGS CLOSER THAN 1.5 x THE WIDTH OF THE LARGEST HOLE SHOULD BE TREATED AS ONE LARGE OPENING

STANDARD SLAB REINFORCING OMITTED FOR CLARITY

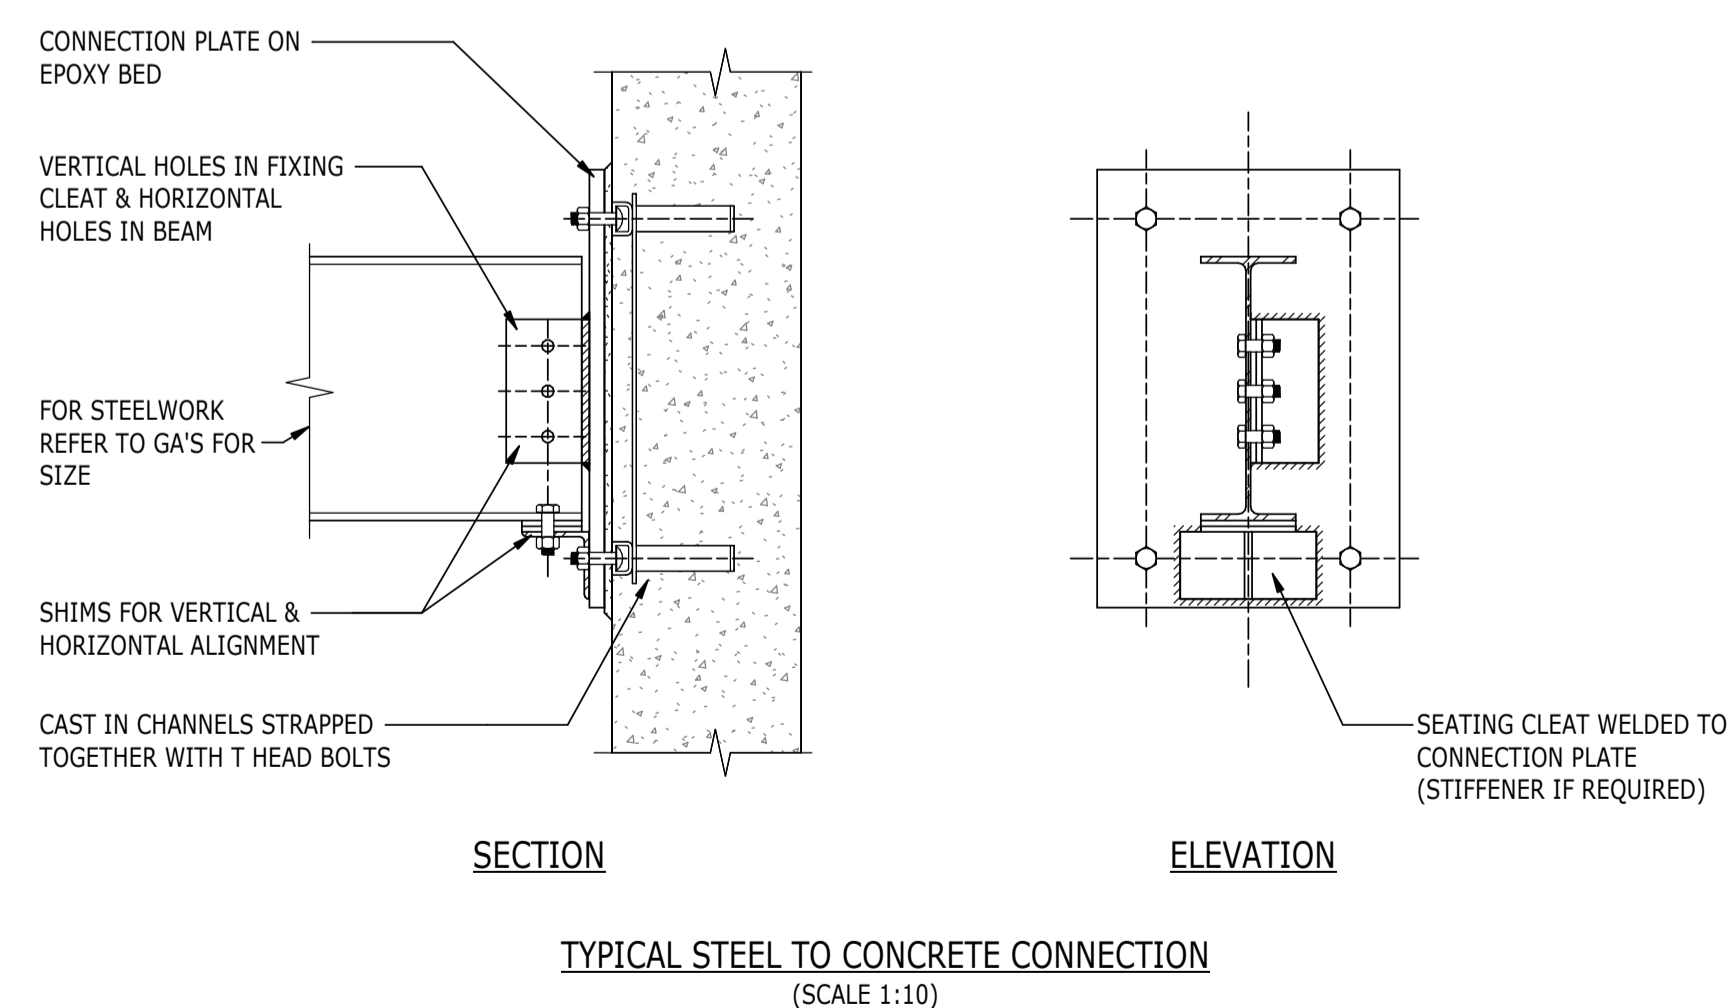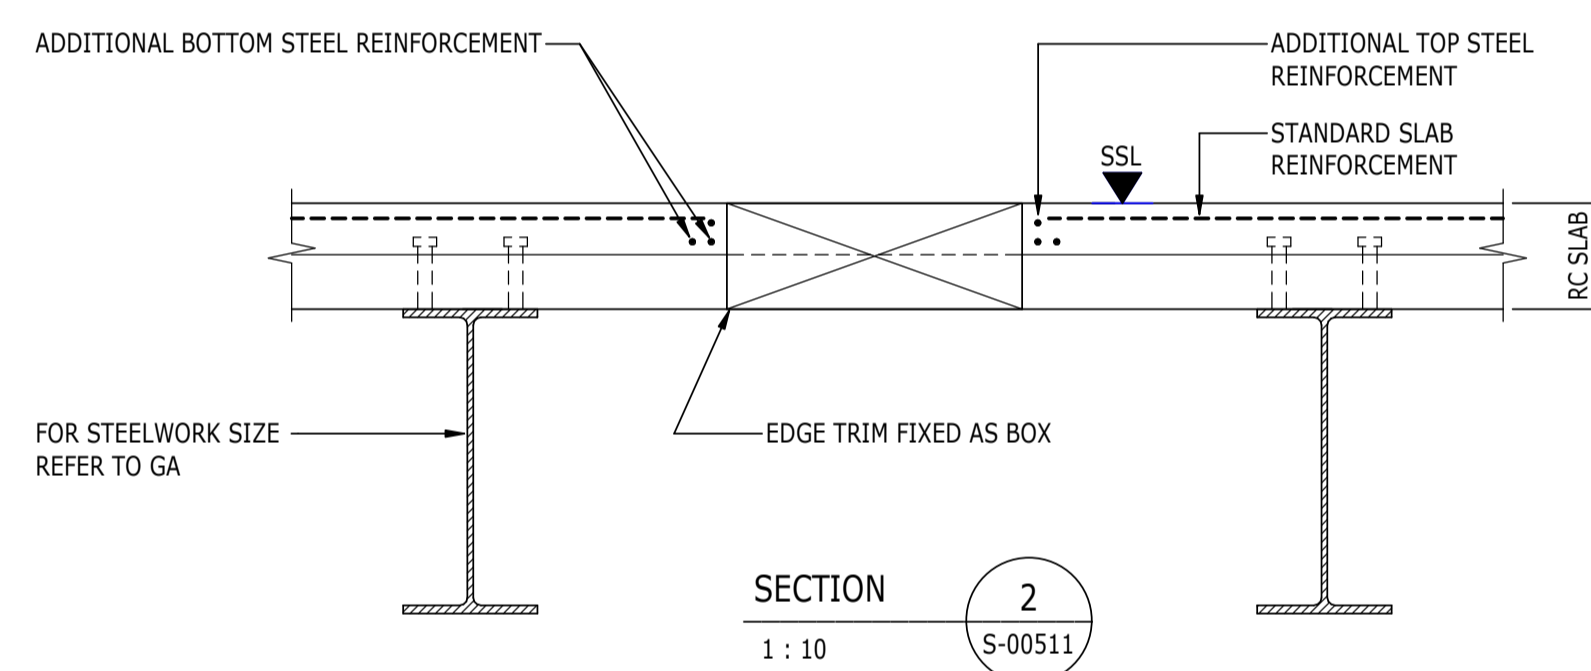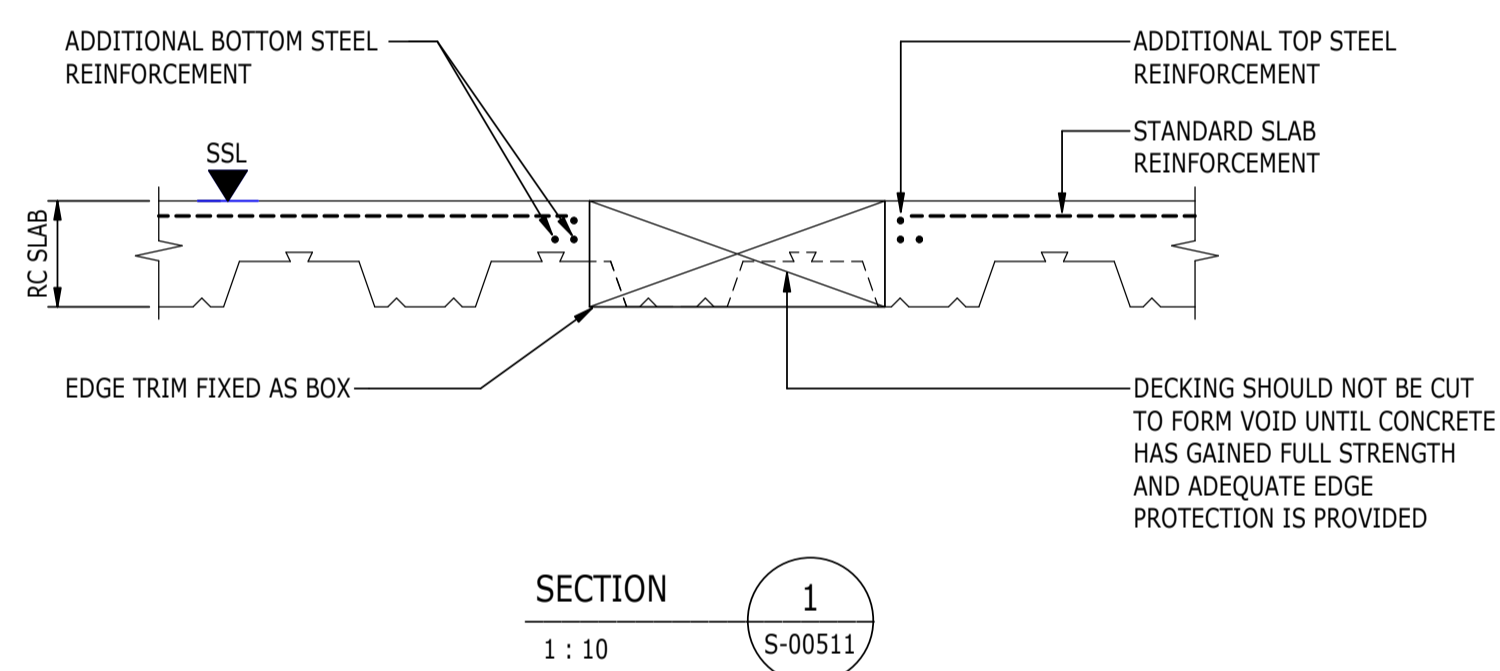

THESE NOTES ARE BASED ON THE USE OF EXPERIENCED AND COMPETENT CONTRACTORS CARRYING OUT THE WORK USING AN APPROVED SAFE METHOD OF WORKING

WHERE RAMBOLL CDM HAZARD SYMBOLS (SUMMARIZED BELOW) ARE FOUND ON THE DRAWINGS, REFERENCE MUST BE MADE TO XXXX-XXX-XX-XX-X-XXXXX. CHECK THE UNIQUE CDM ID IN THE TEXT NEXT TO THE SYMBOL FORMATTED: RAM-###

- INDICATES A RESIDUAL RISK REQUIRING A COMPULSORY ACTION
- INDICATES A RESIDUAL RISK FOR INFORMATION
- INDICATES A RESIDUAL RISK REQUIRING A PROHIBITIVE ACTION
- INDICATES A RESIDUAL RISK AS A WARNING

P02	PLANNING & LBC ISSUE	16/12	JC	PM
P01	PRELIMINARY DRAFT ISSUE	02/12	JC	PM
Rev	Description	Date	By	App
			Chk	

S3 - FOR REVIEW AND COMMENT

THE GEORGE HOTEL
HUDDERSFIELD



tel 01244 311855 chester@ramboll.co.uk
www.ramboll.co.uk

SUPERSTRUCTURE DETAILS
SHEET 2

Project No:	Scale (@ A1):	Date:	Drawn:
1620014217	As indicated	DEC'22	JC
Drawing No:	Rev:		
4217-RAM-ZZ-ZZ-DR-S-00511	P02		