




Level -01
1 : 200

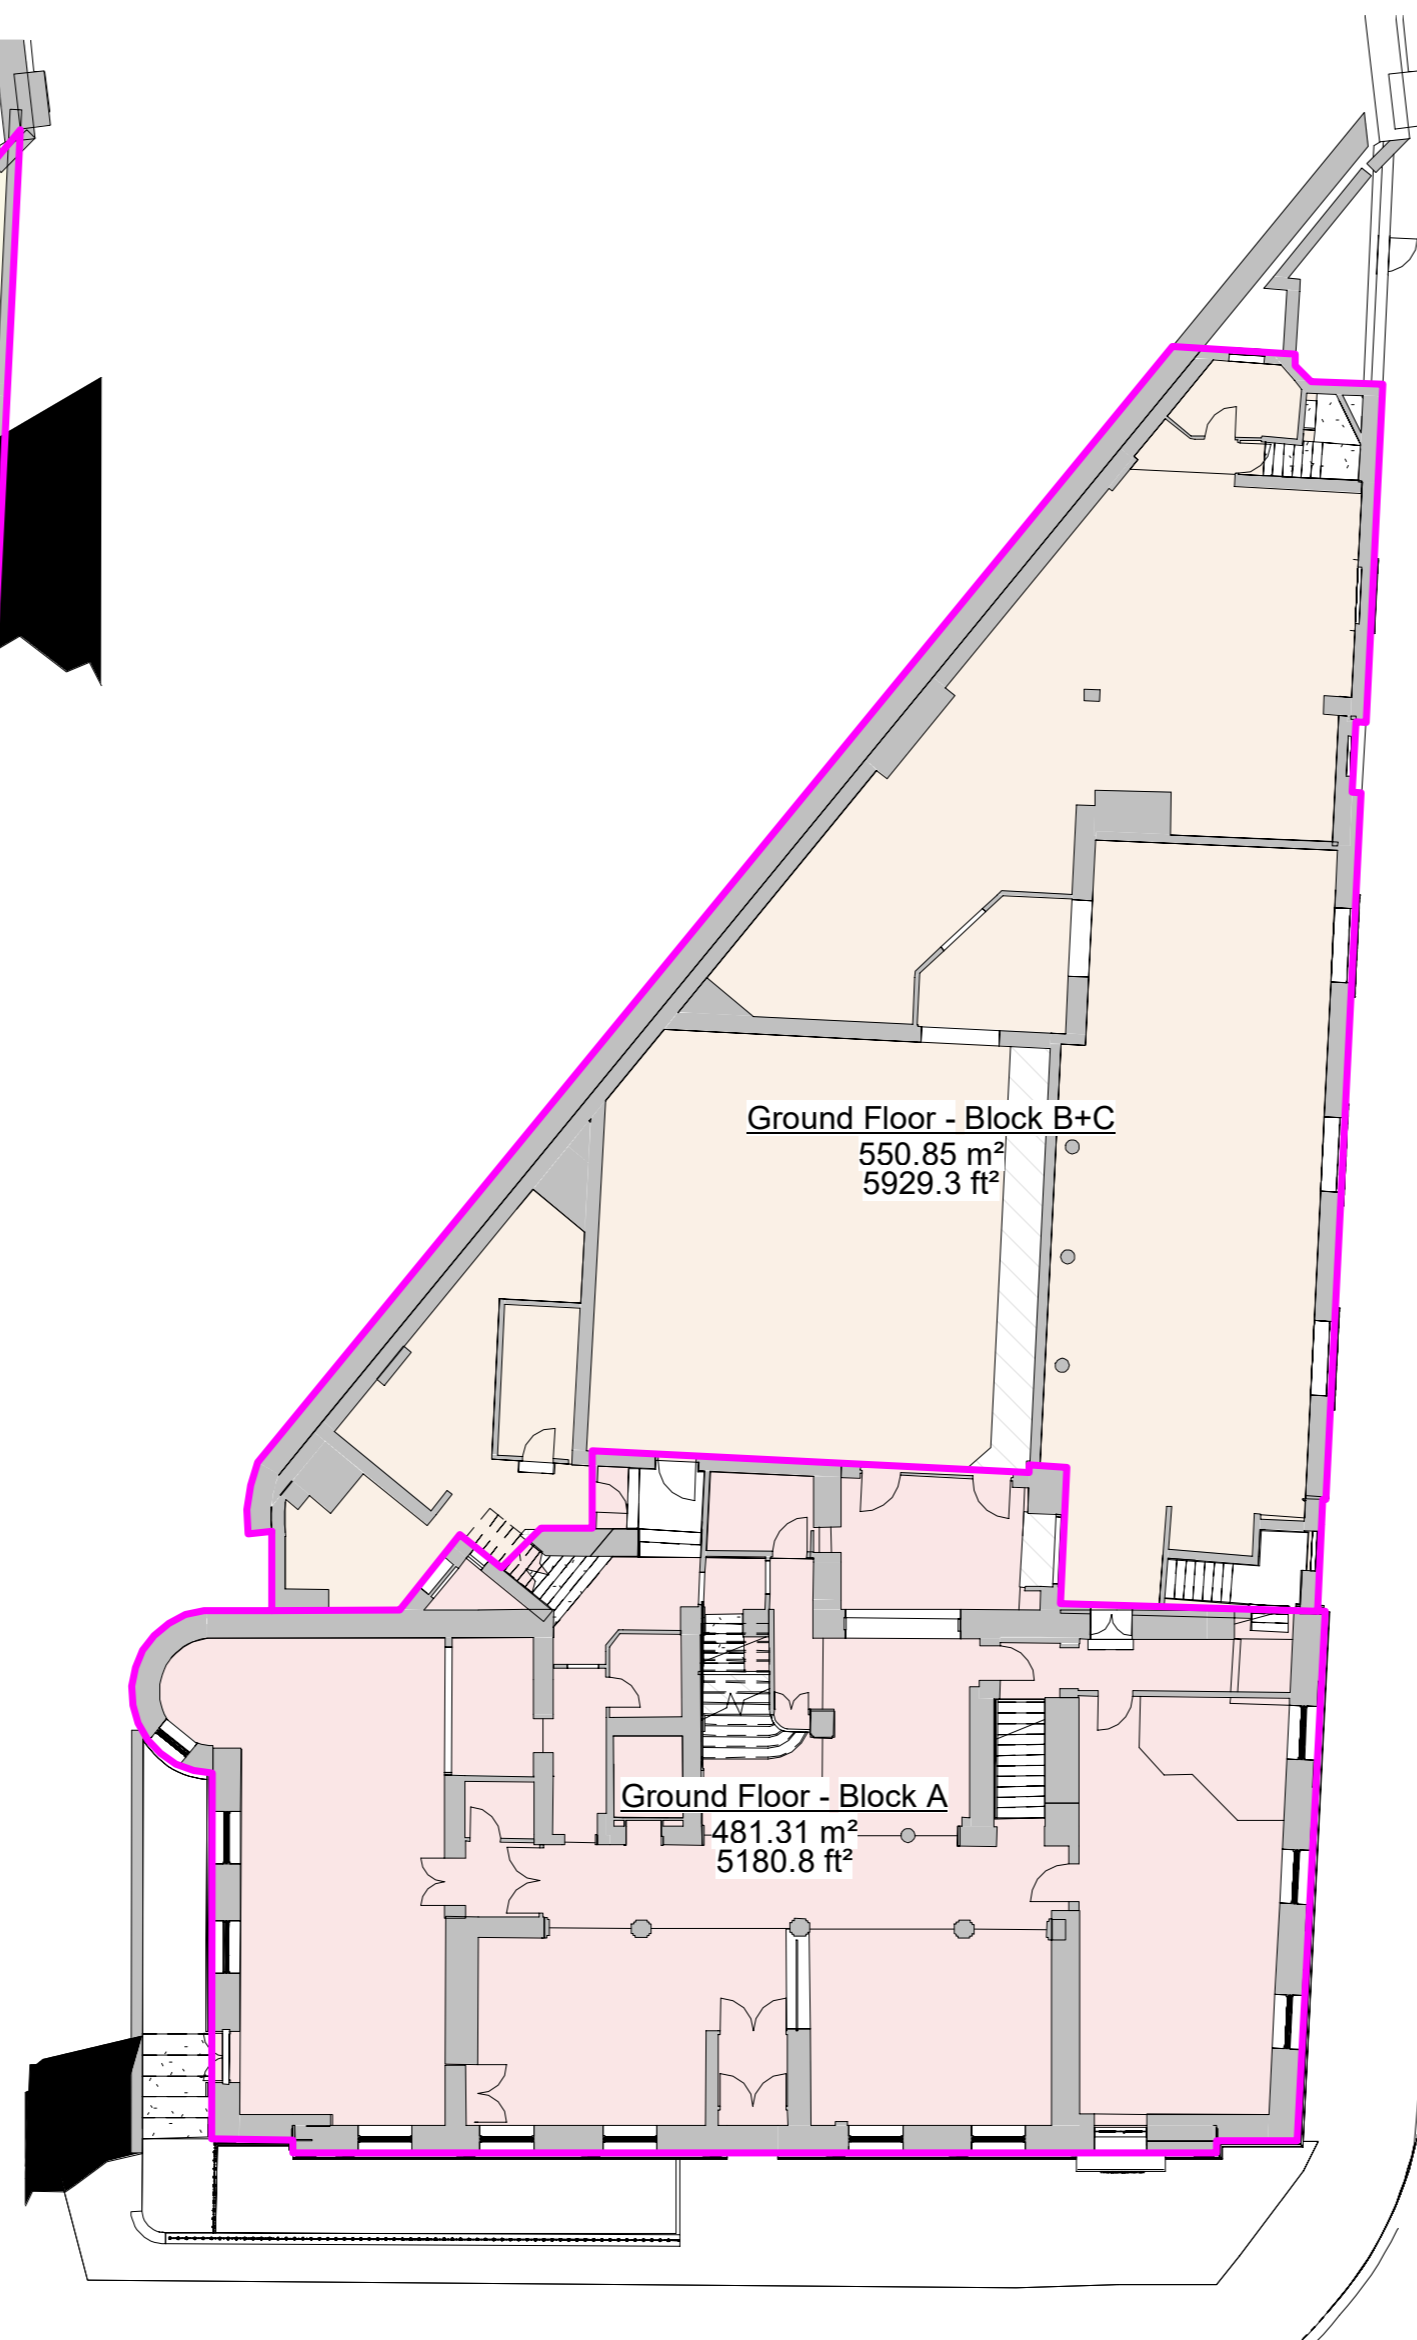


Level 00
1 : 200

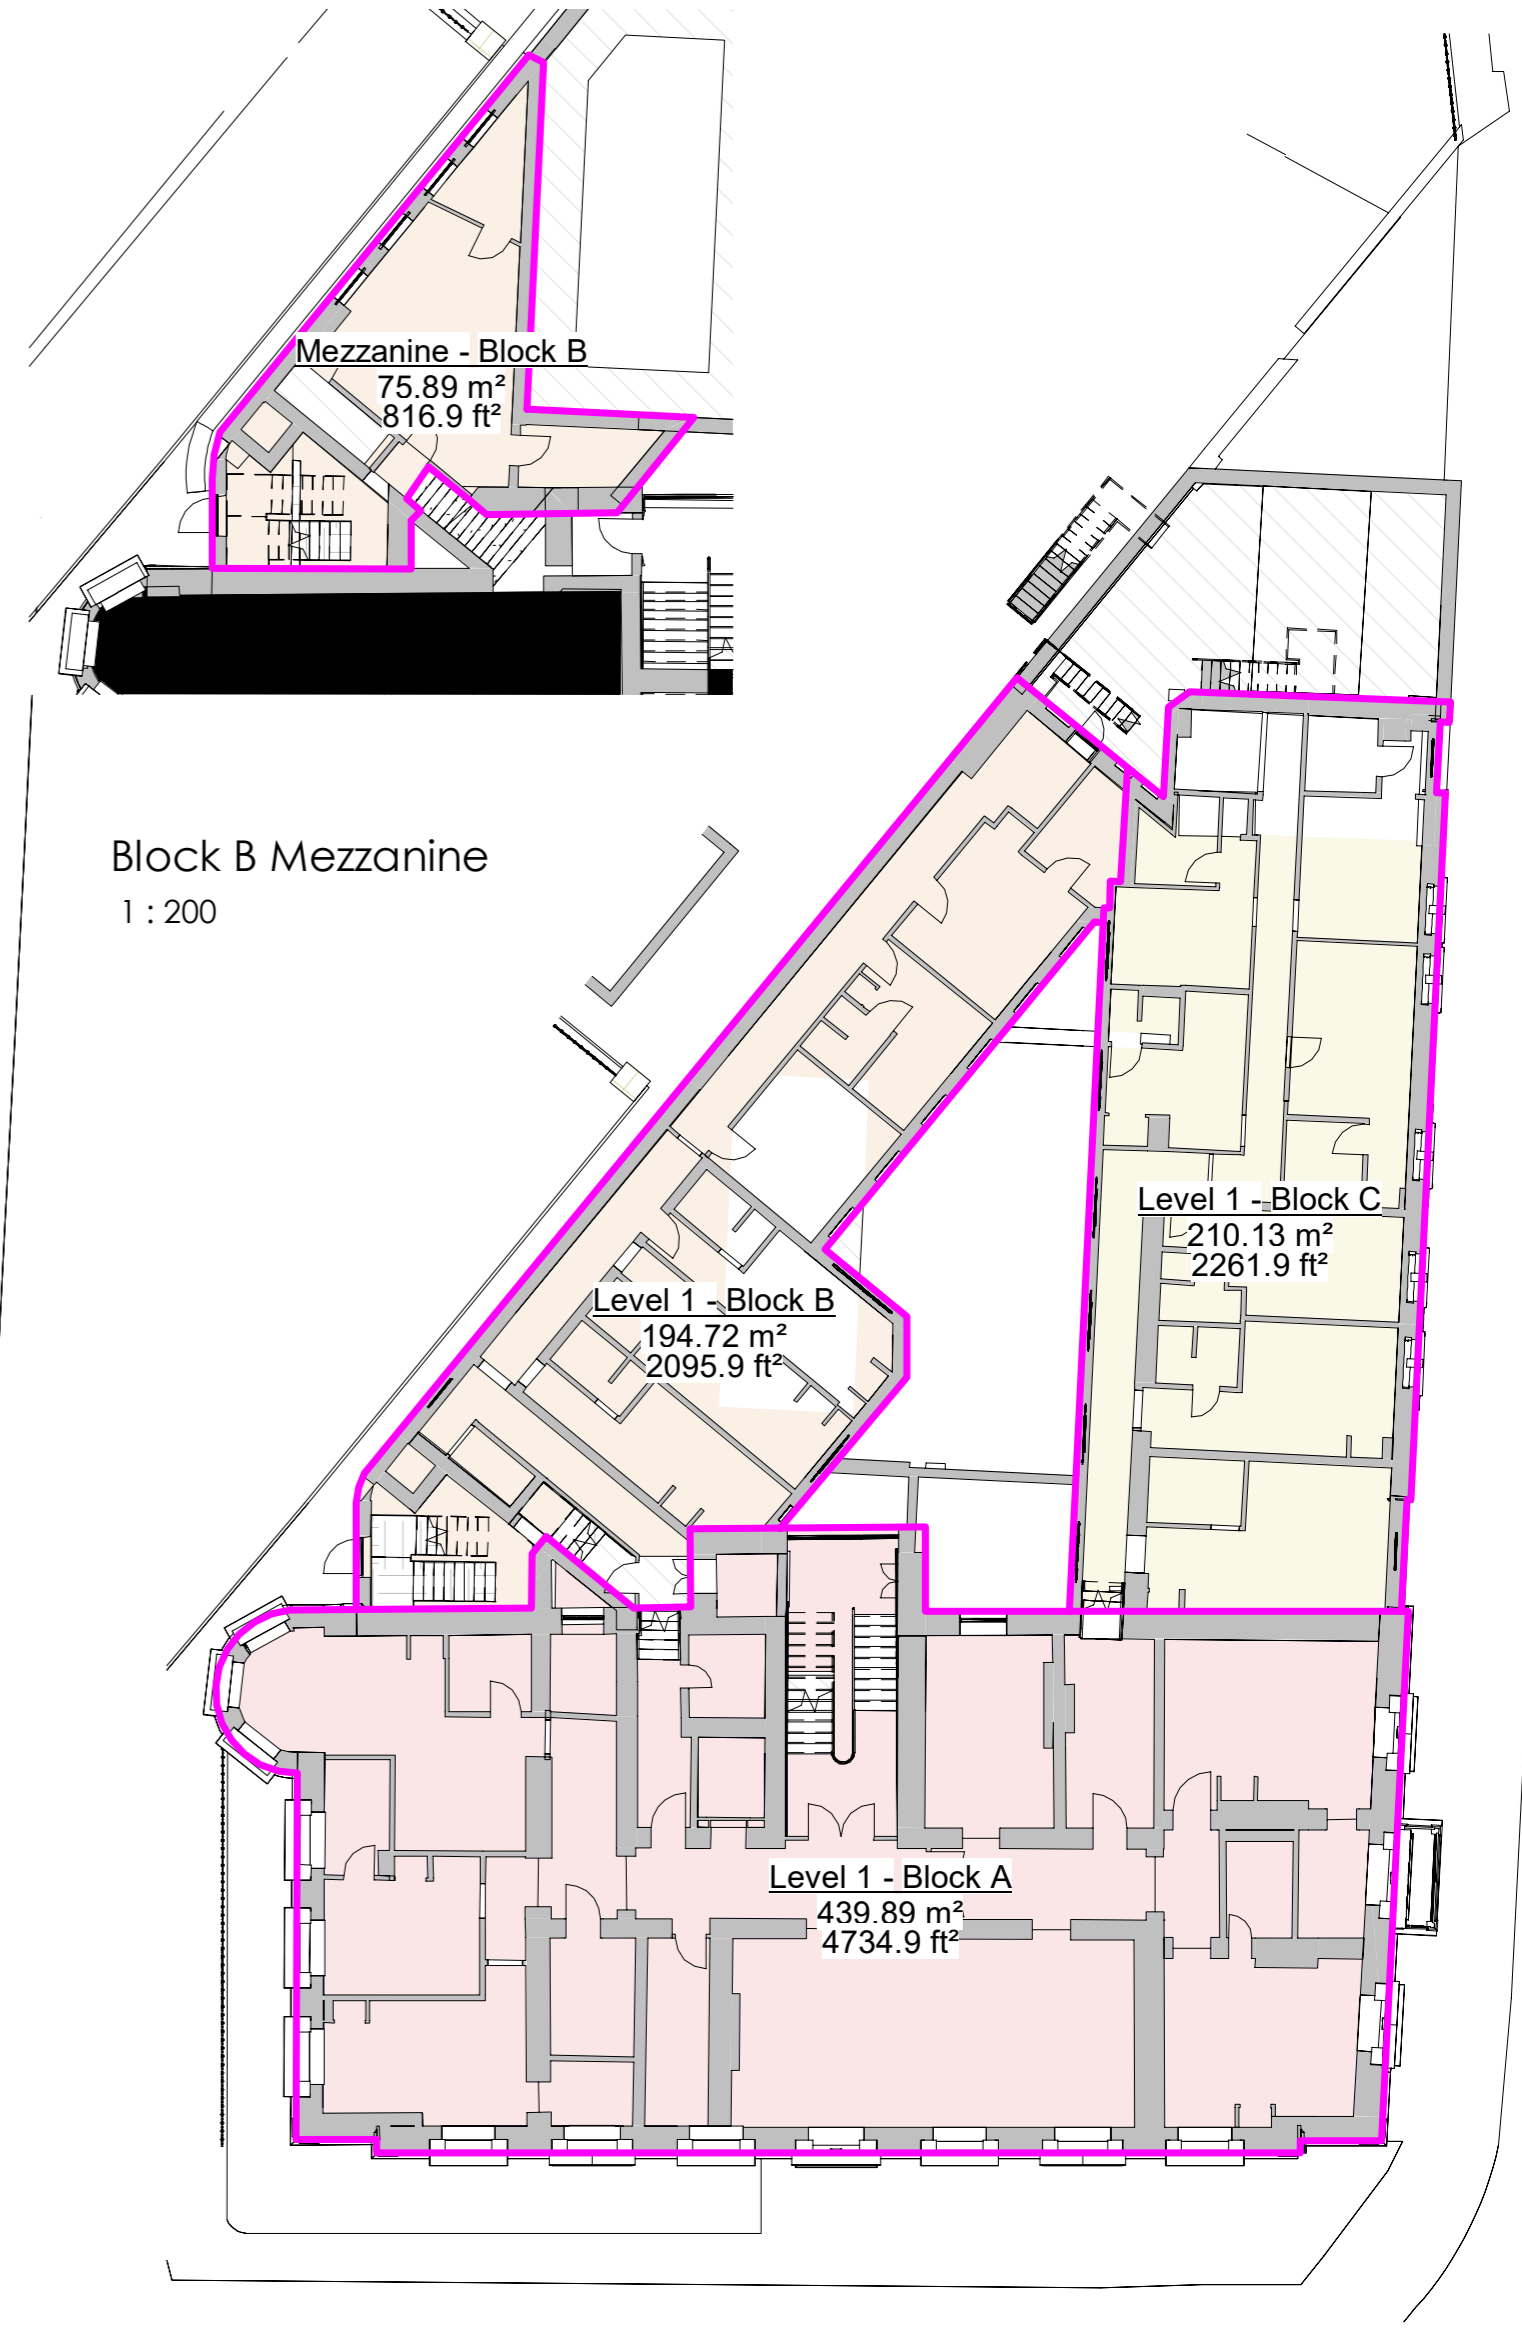


Level 01
1 : 200

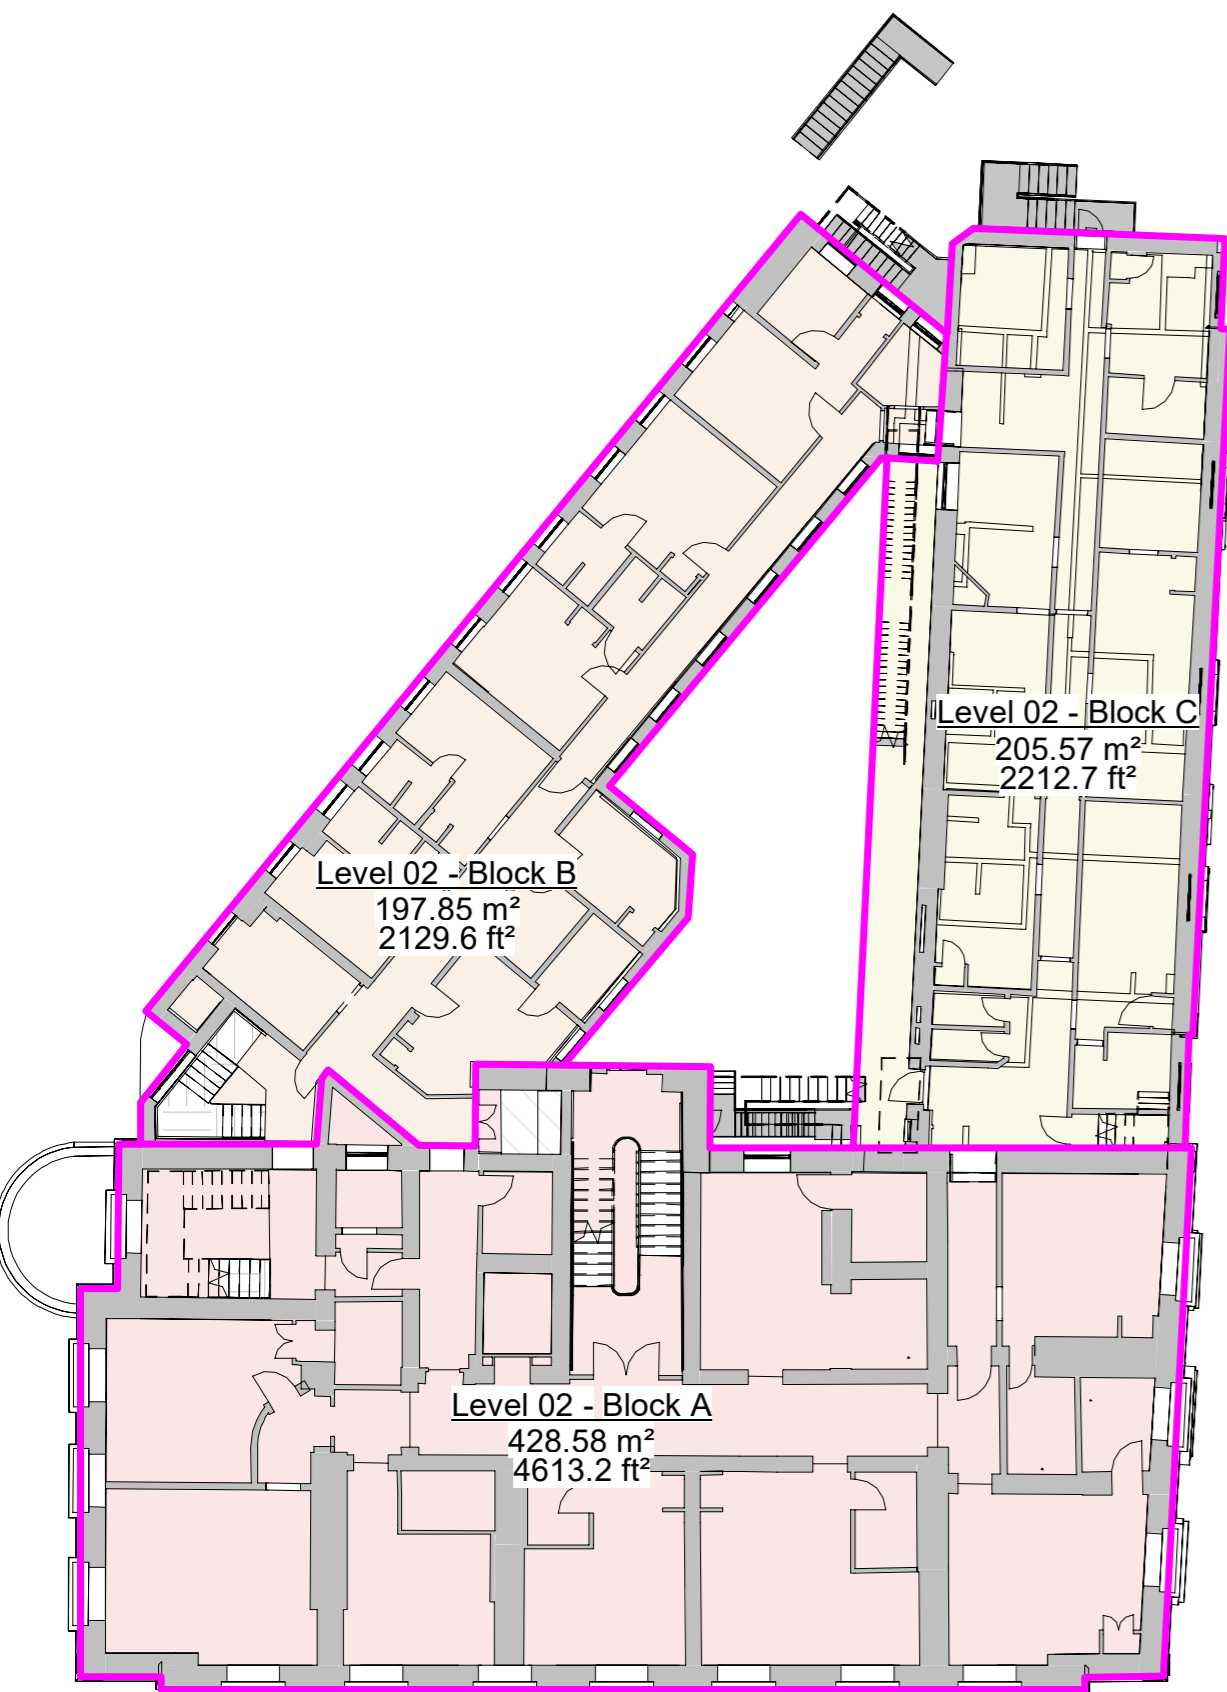

Level 02
1 : 200

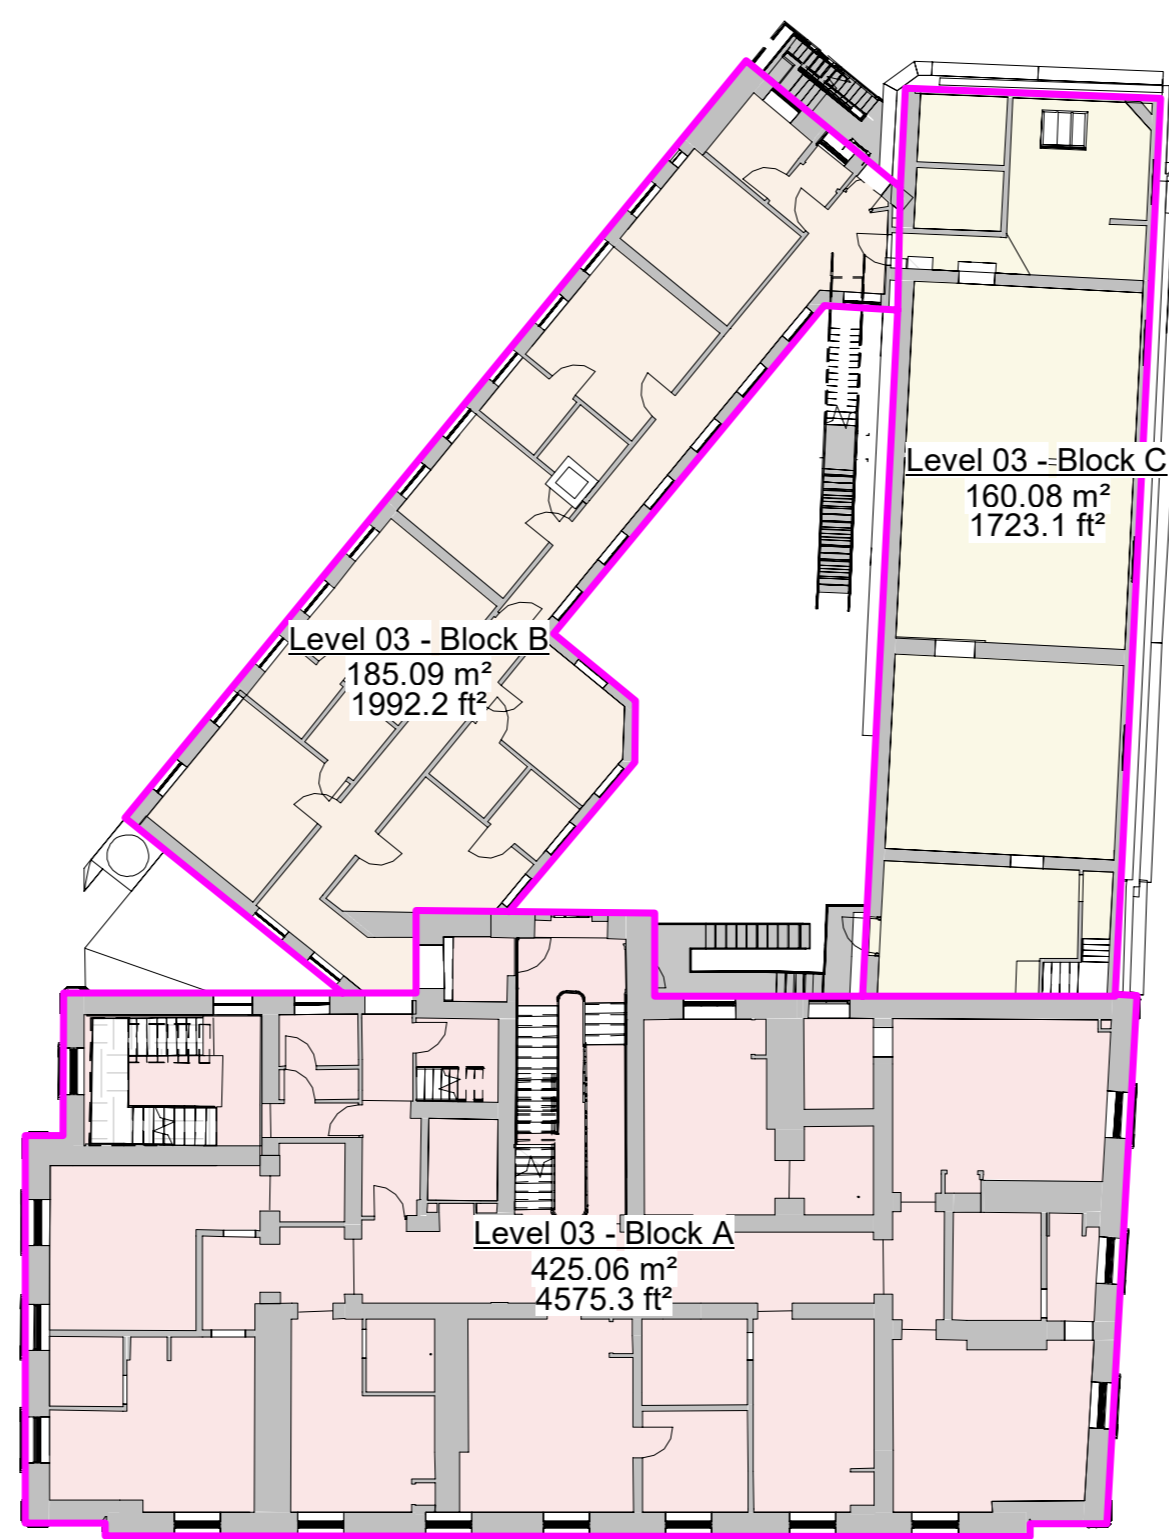

Level 03
1 : 200

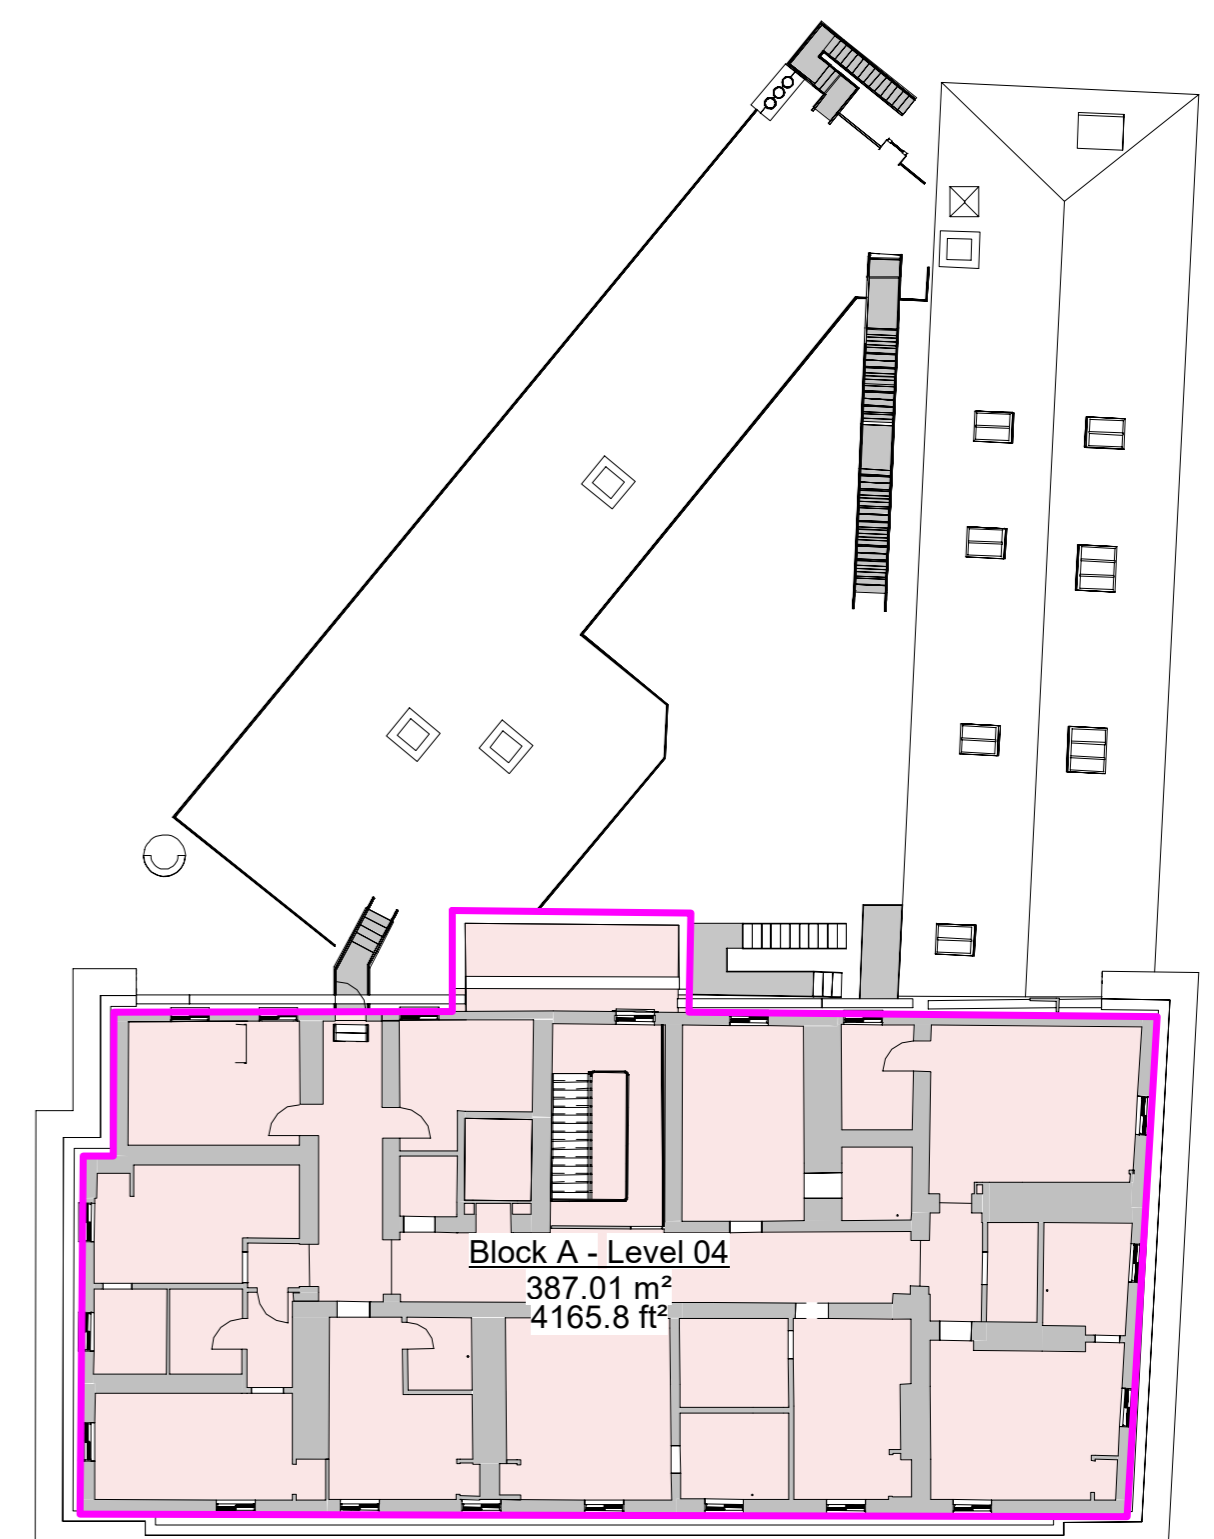

Level 04
1 : 200

Existing GEAs	
Level	Area
Level -01	
Block A - Basement	464 m ²
Block B - Basement	68 m ²
Block C - Basement	327 m ²
	858 m ²
Level 00	
Ground Floor - Block A	481 m ²
Ground Floor - Block B+C	551 m ²
	1032 m ²
Block B Mezzanine	
Mezzanine - Block B	76 m ²
	76 m ²
Level 01	
Level 1 - Block A	440 m ²
Level 1 - Block B	195 m ²
Level 1 - Block C	210 m ²
	845 m ²
Level 02	
Level 02 - Block A	429 m ²
Level 02 - Block B	198 m ²
Level 02 - Block C	206 m ²
	832 m ²
Level 03	
Level 03 - Block A	425 m ²
Level 03 - Block B	185 m ²
Level 03 - Block C	160 m ²
	770 m ²
Level 04	
Block A - Level 04	387 m ²
	387 m ²
TOTAL	4800 m²

P1	Planning Issue	20/12/22	RAB	JR
	Revision	Date	By	Chk

All dimensions to be verified on site, and the Architect informed of any discrepancy. All drawings and specifications should be read in conjunction with the Health and Safety Plan; all conflicts should be reported to the appointed Principal Designer.



Kirklees Council
The George Hotel
Huddersfield, HD1 1JA

Sheet Name: Existing GEA

Purpose of issue: Planning Status:

Date: 16/12/22 Checked by: JR

Drawn by: AS Scale @ A1: 1 : 200

Project No: 8662 Revision: P1

Drawing No: 8662-BOW-DR-ZZ-A-P400

