






Wall & Room Significance

-  Considerable
-  High
-  Moderate
-  Low
-  Neutral
-  Detrimental



Significance Plan - Level 00

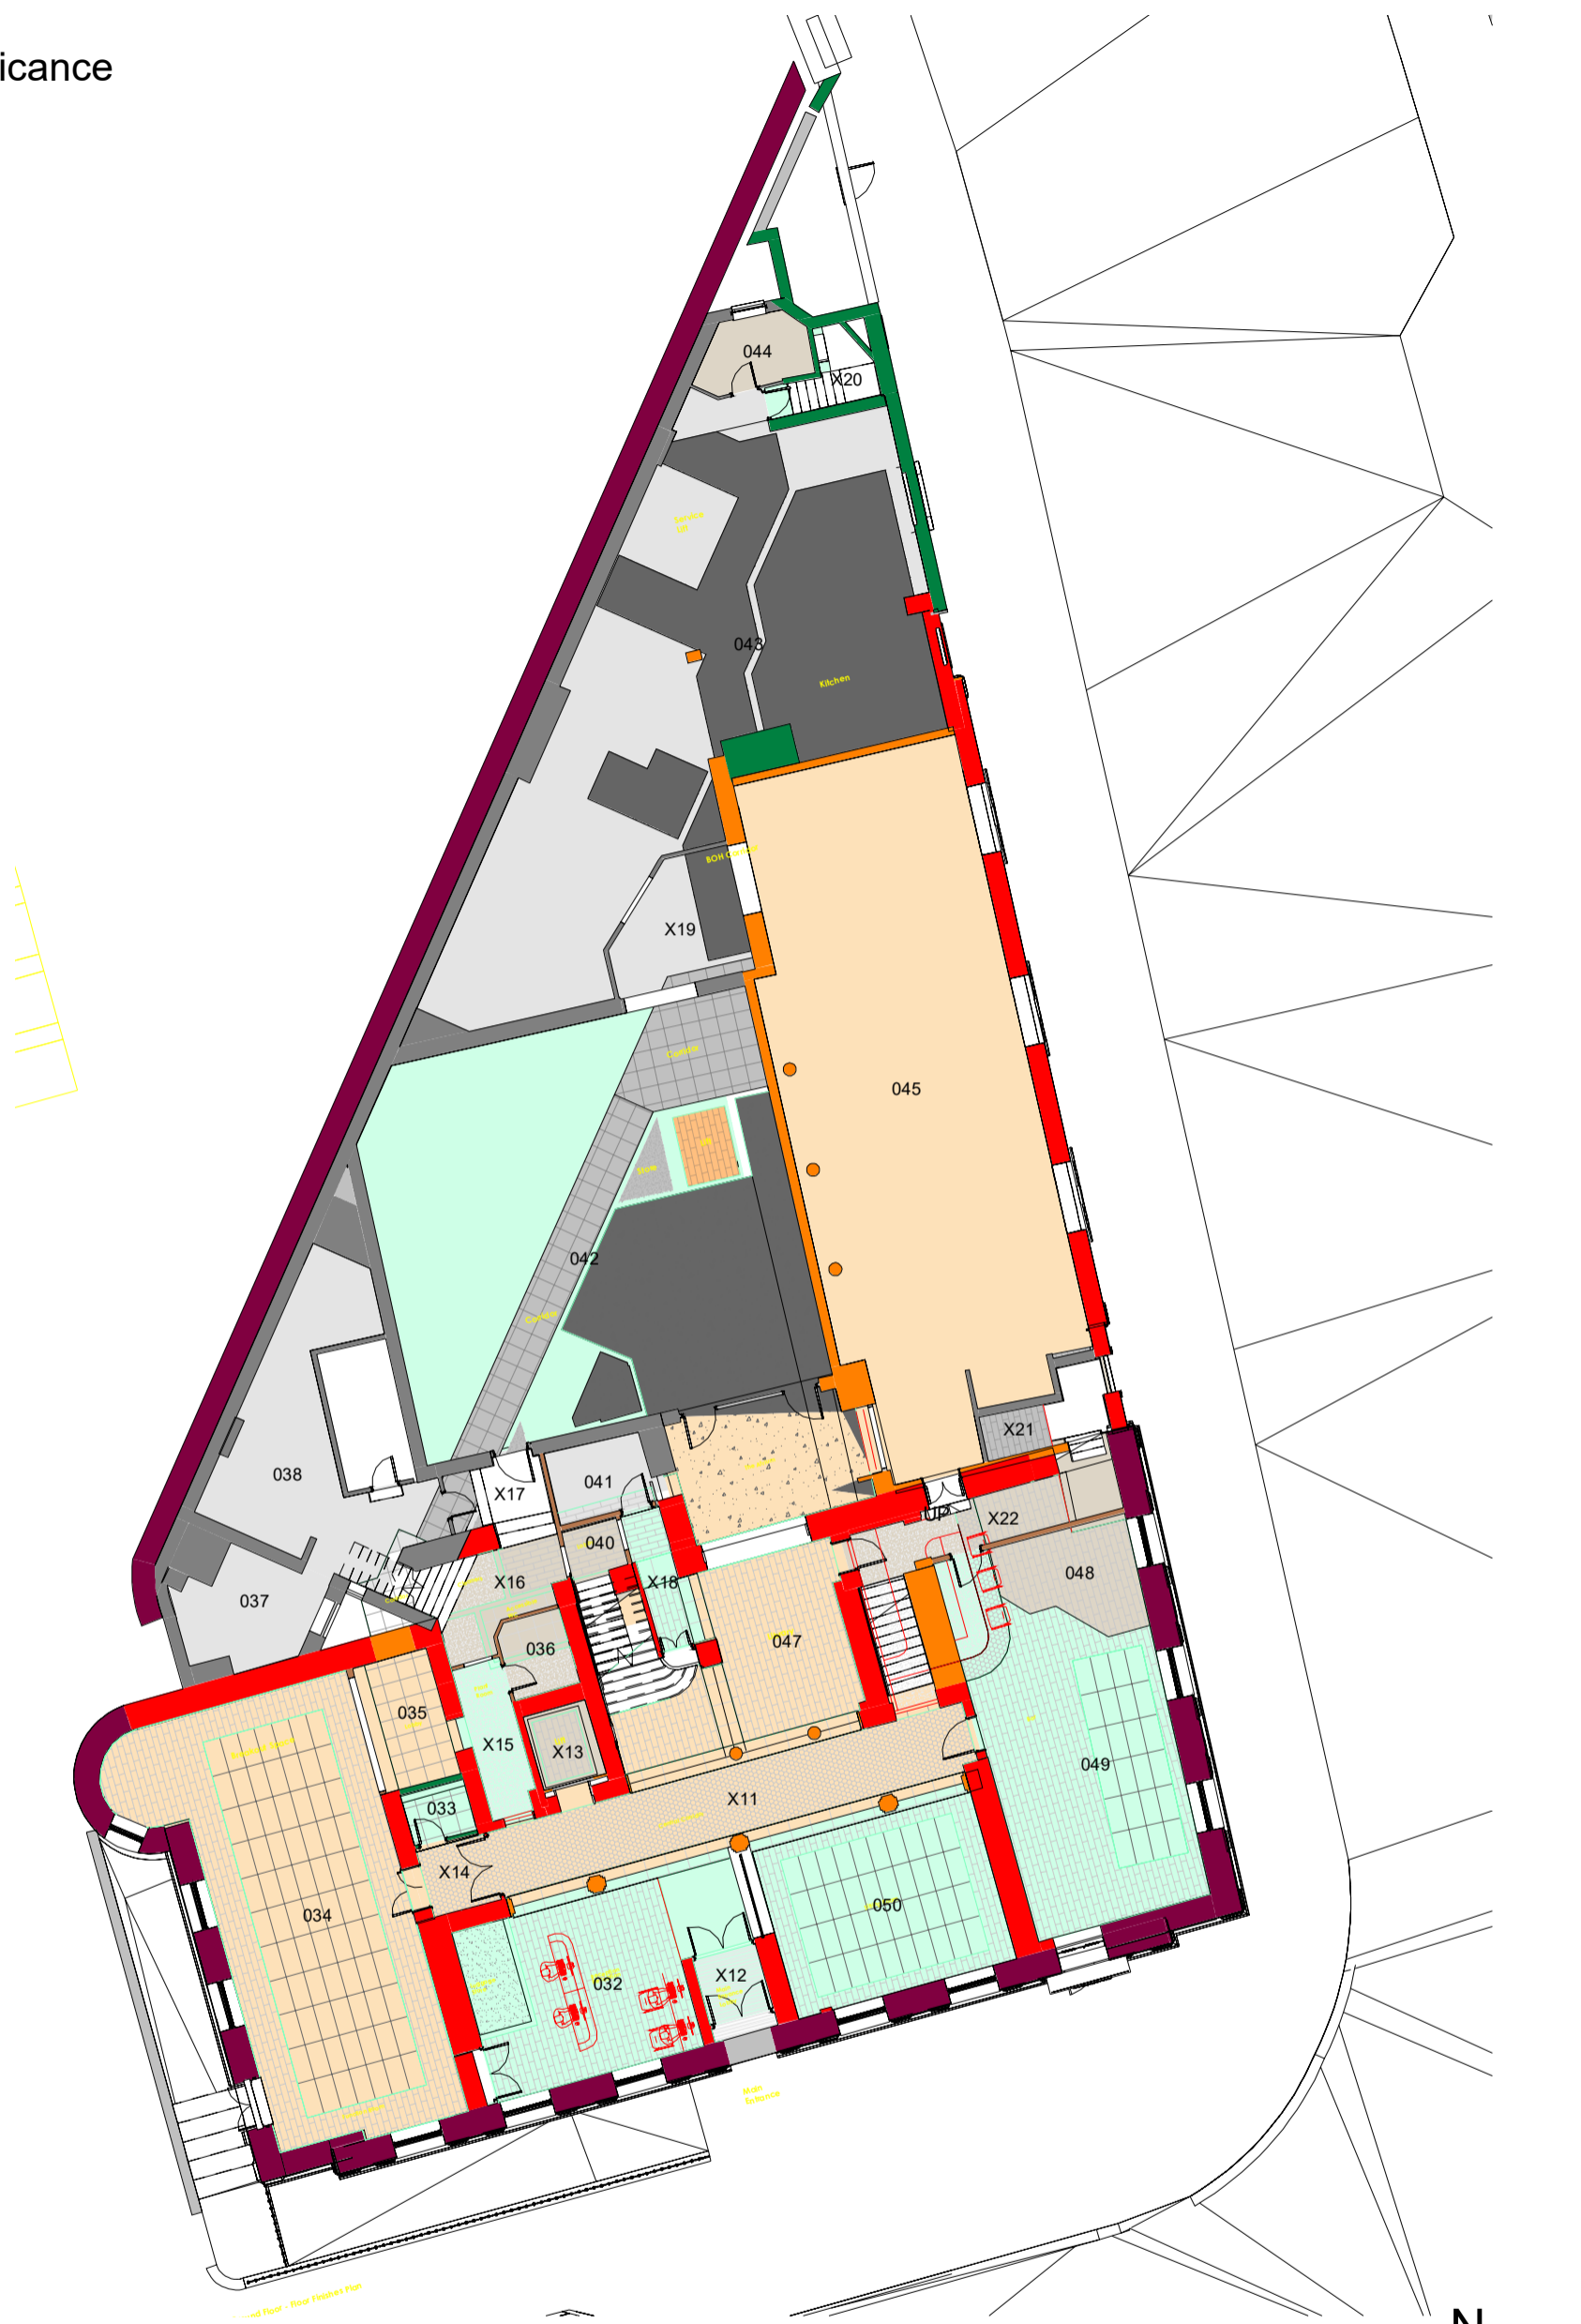1 : 200

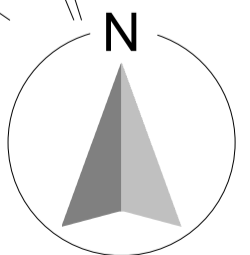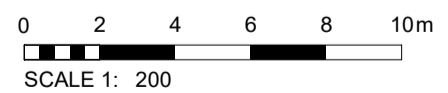

Date: AUG 2022

Checked by: RS

Sheet Name: Level 00 Significance

Project No: 8662

Revision: P1

Drawn by: AR

Scale @ A3: As indicated

Purpose of issue: Planning

Status:

Drawing No: 8662-BOW-ZZ-00-DR-A-P067

All dimensions to be verified on site, and the Architect informed of any discrepancy. All drawings and specifications should be read in conjunction with the Health and Safety Plan; all conflicts should be reported to the appointed Principal Designer.

Do not scale from this drawing
This drawing is the copyright of Bowman Riley Architects Limited. ©

Kirklees Council
The George Hotel



P1	Planning Issue	20/12/22	RAB	JR
	Revision	Date	By	Chk