

COPYRIGHT RAMBOLL UK LIMITED. ALL RIGHTS RESERVED. THIS DOCUMENT IS ISSUED FOR THE PARTY WHO COMMISSIONED IT AND FOR THE SPECIFIC PURPOSES CONNECTED WITH THE PROJECT ONLY. IT SHOULD NOT BE RELIED UPON BY ANY OTHER PARTY OR USED FOR ANY OTHER PURPOSE. RAMBOLL ACCEPTS NO RESPONSIBILITY OR LIABILITY WHICH MAY ARISE FROM RELIANCE OR USE OF THIS DOCUMENT OR THE DATA CONTAINED HEREIN BY ANY OTHER PARTY OR FOR ANY OTHER PURPOSE.

NOTES

- DO NOT SCALE FROM THIS DRAWING.
- ALL DIMENSIONS ARE IN MILLIMETRES U.N.O.
- ALL LEVELS ARE IN METRES ABOVE ORDNANCE DATUM U.N.O.
- THIS DRAWING IS TO BE READ IN CONJUNCTION WITH ALL RELEVANT ARCHITECTS AND ENGINEERS DRAWINGS AND SPECIFICATIONS.

THESE NOTES ARE BASED ON THE USE OF EXPERIENCED AND COMPETENT CONTRACTORS CARRYING OUT THE WORK USING AN APPROVED SAFE METHOD OF WORKING

WHERE RAMBOLL CDM HAZARD SYMBOLS (SUMMARIZED BELOW) ARE FOUND ON THE DRAWINGS, REFERENCE MUST BE MADE TO XXXX-XXX-XX-XX-X-XXXXX. CHECK THE UNIQUE CDM ID IN THE TEXT NEXT TO THE SYMBOL FORMATTED: RAM-###

- INDICATES A RESIDUAL RISK REQUIRING A COMPULSORY ACTION
- INDICATES A RESIDUAL RISK FOR INFORMATION
- INDICATES A RESIDUAL RISK REQUIRING A PROHIBITIVE ACTION
- INDICATES A RESIDUAL RISK AS A WARNING

P02	PLANNING & LBC ISSUE	16/12	JC	PM
		2022	AC	
P01	PRELIMINARY DRAFT ISSUE	02/12	JC	PM
		2022	AC	
Rev	Description	Date	By	App
			Chk	

S3 - FOR REVIEW AND COMMENT


THE GEORGE HOTEL
HUDDERSFIELD




tel 01244 311855 chester@ramboll.co.uk
www.ramboll.co.uk

TYPICAL TIMBER DETAILS


Project No:	Scale (@ A1):	Date:	Drawn:
1620014217	1 : 10	DEC'22	AC
Drawing No:	Rev:		
4217-RAM-ZZ-ZZ-DR-S-00560	P02		

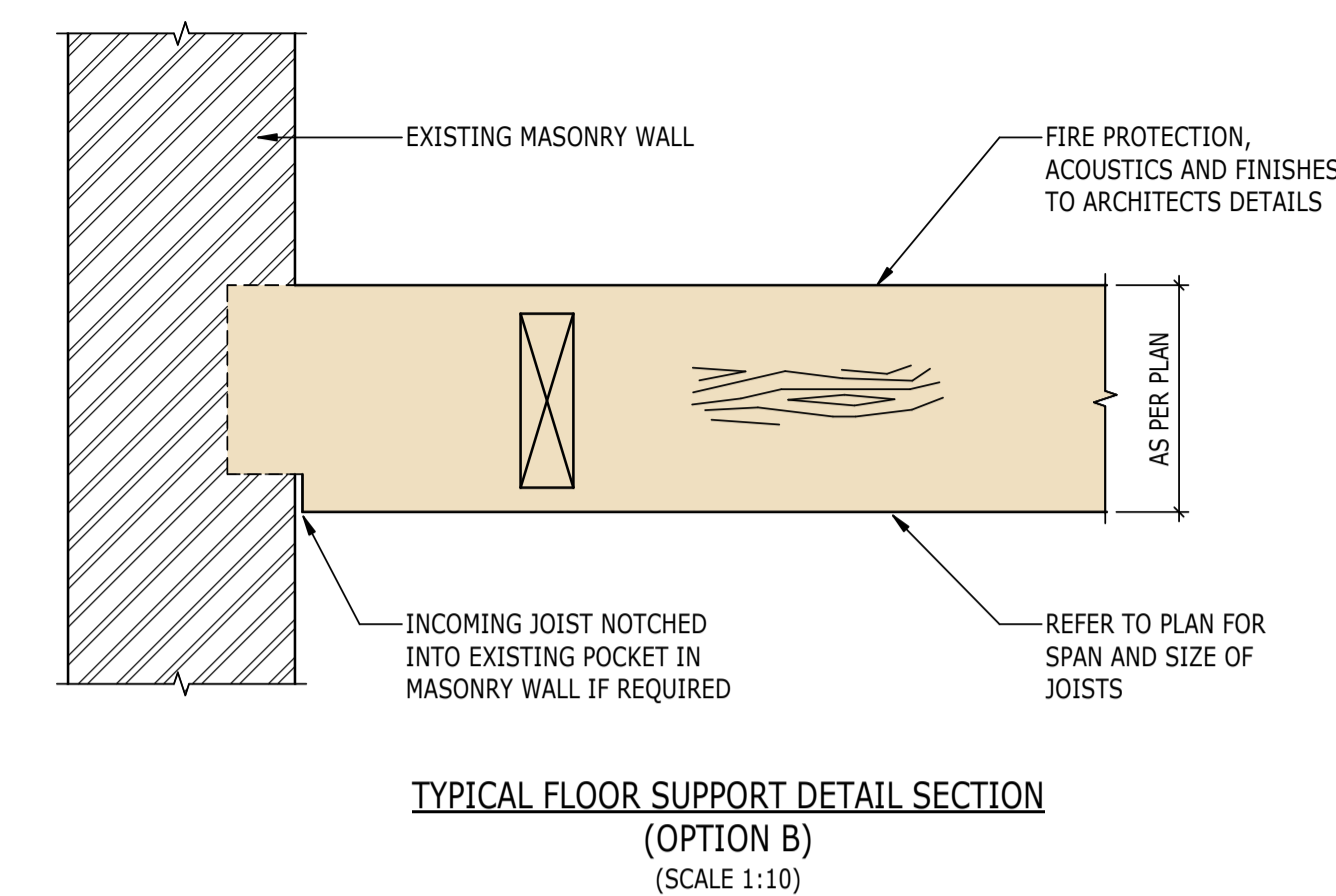


TYPICAL FLOOR SUPPORT DETAIL SECTION
(OPTION B)
(SCALE 1:10)

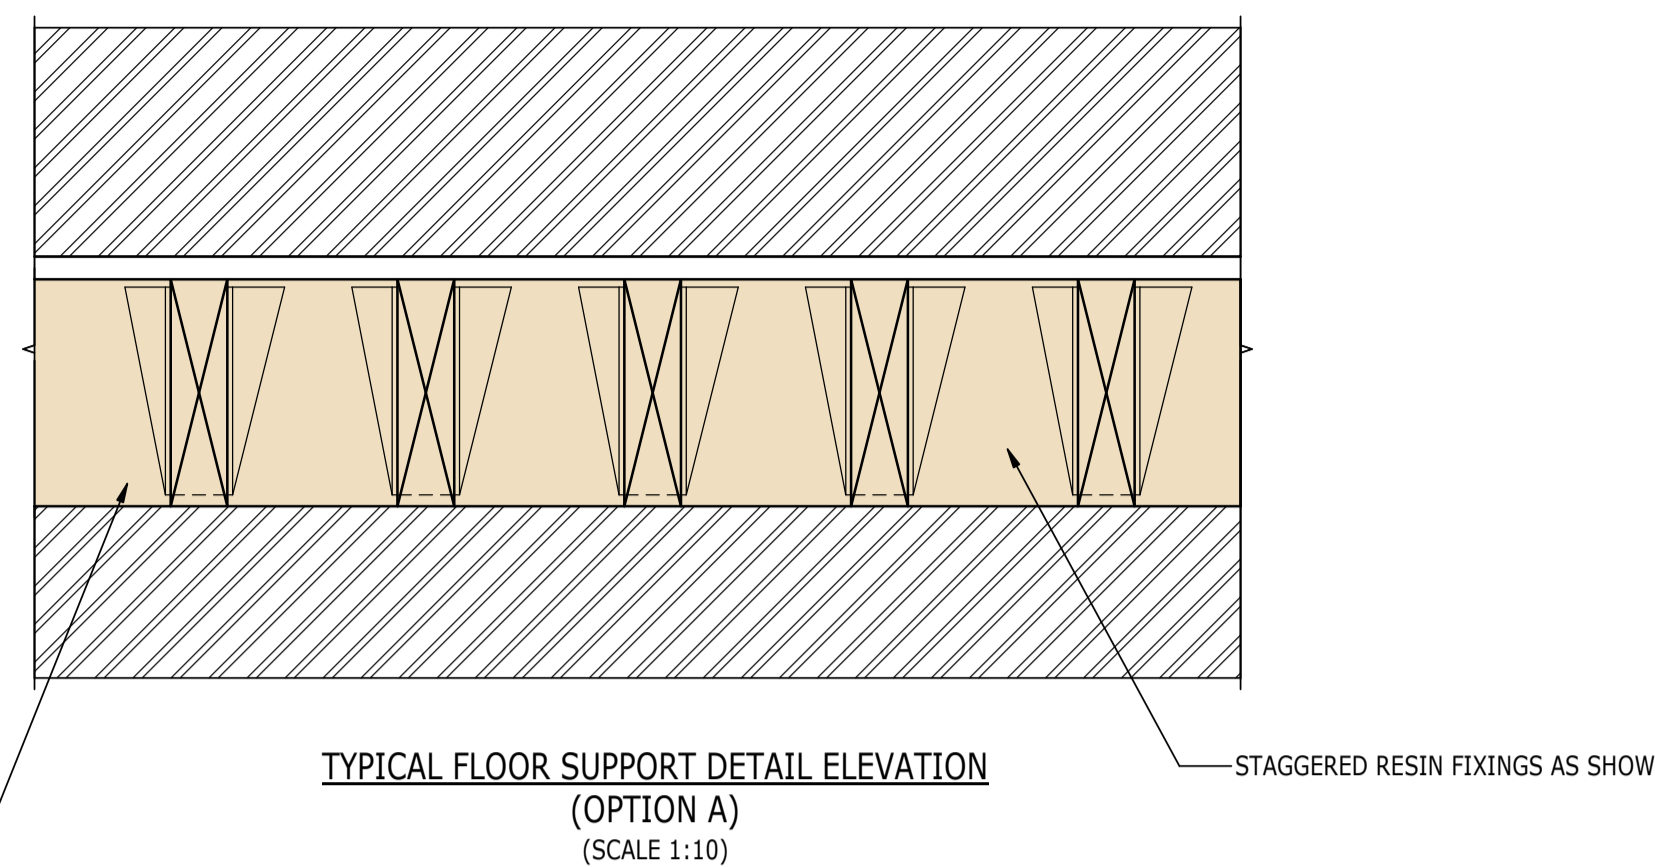


TYPICAL FLOOR SUPPORT DETAIL ELEVATION
(OPTION A)
(SCALE 1:10)

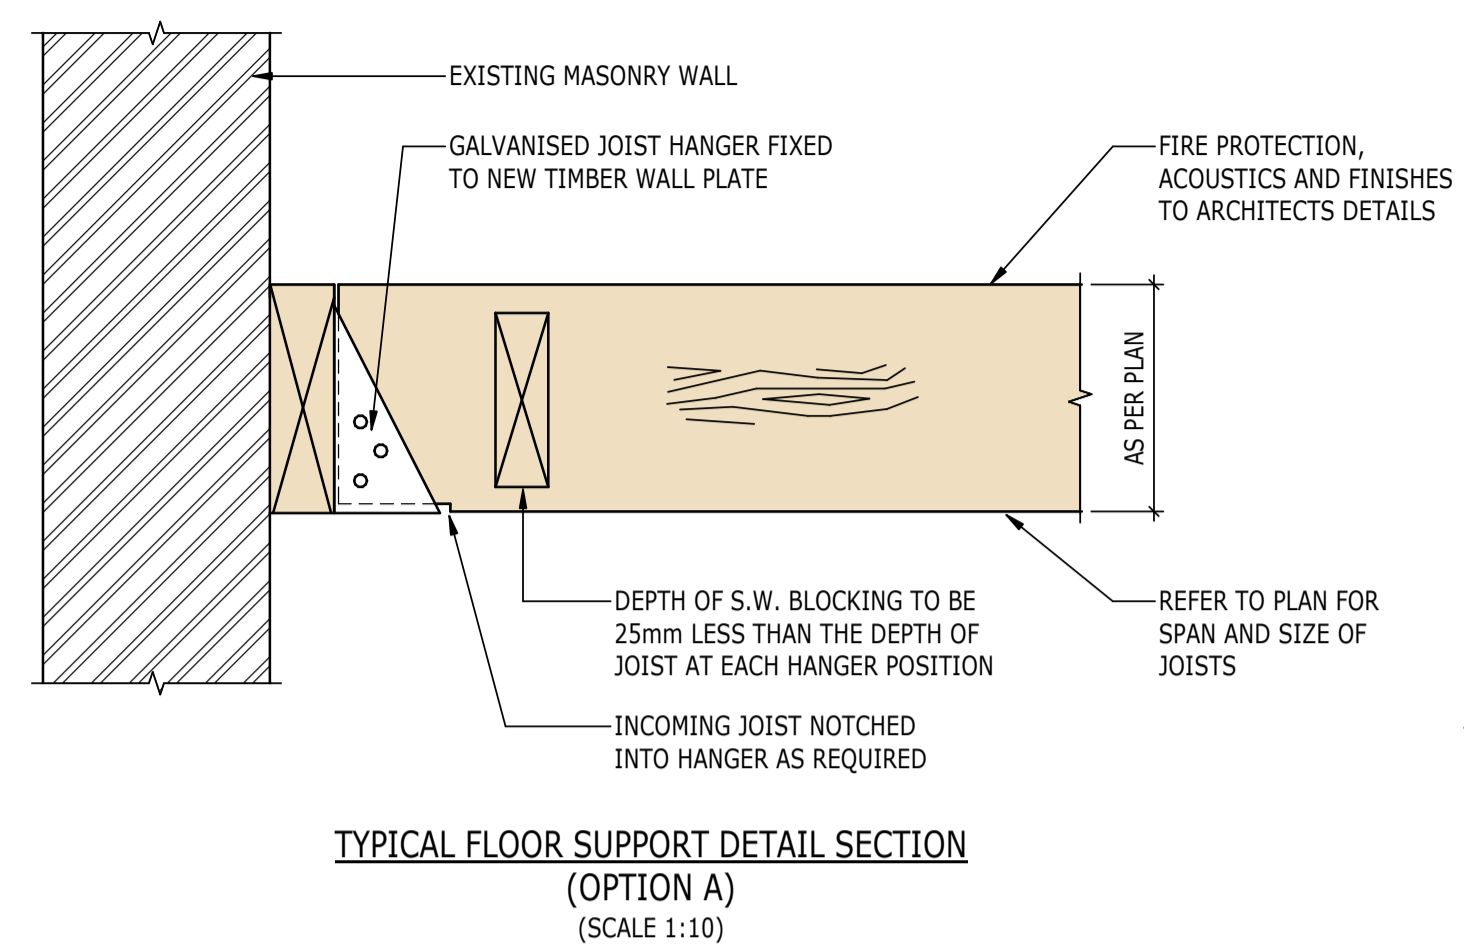


TYPICAL FLOOR SUPPORT DETAIL SECTION
(OPTION A)
(SCALE 1:10)

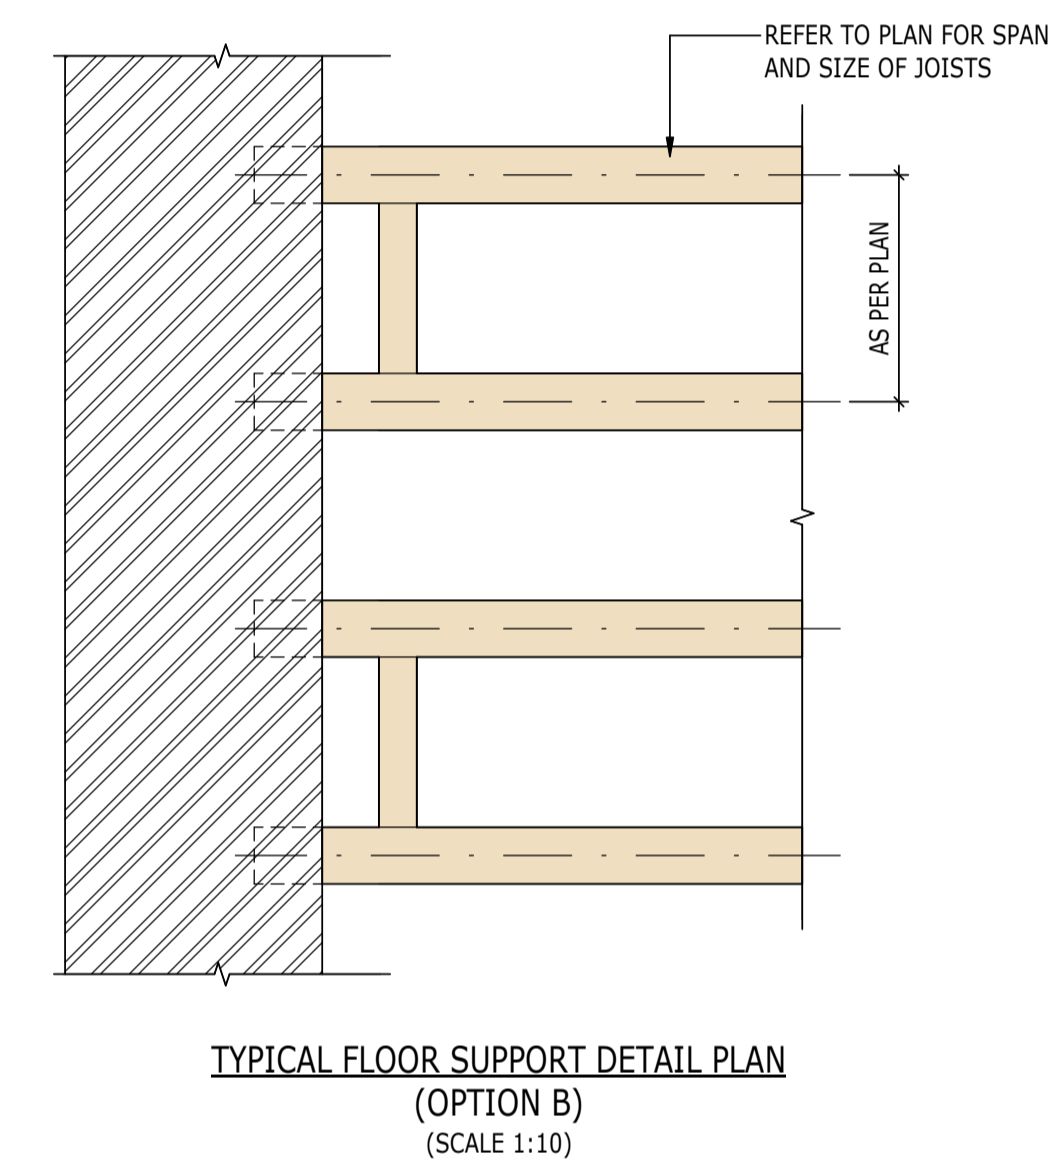


TYPICAL FLOOR SUPPORT DETAIL PLAN
(OPTION B)
(SCALE 1:10)

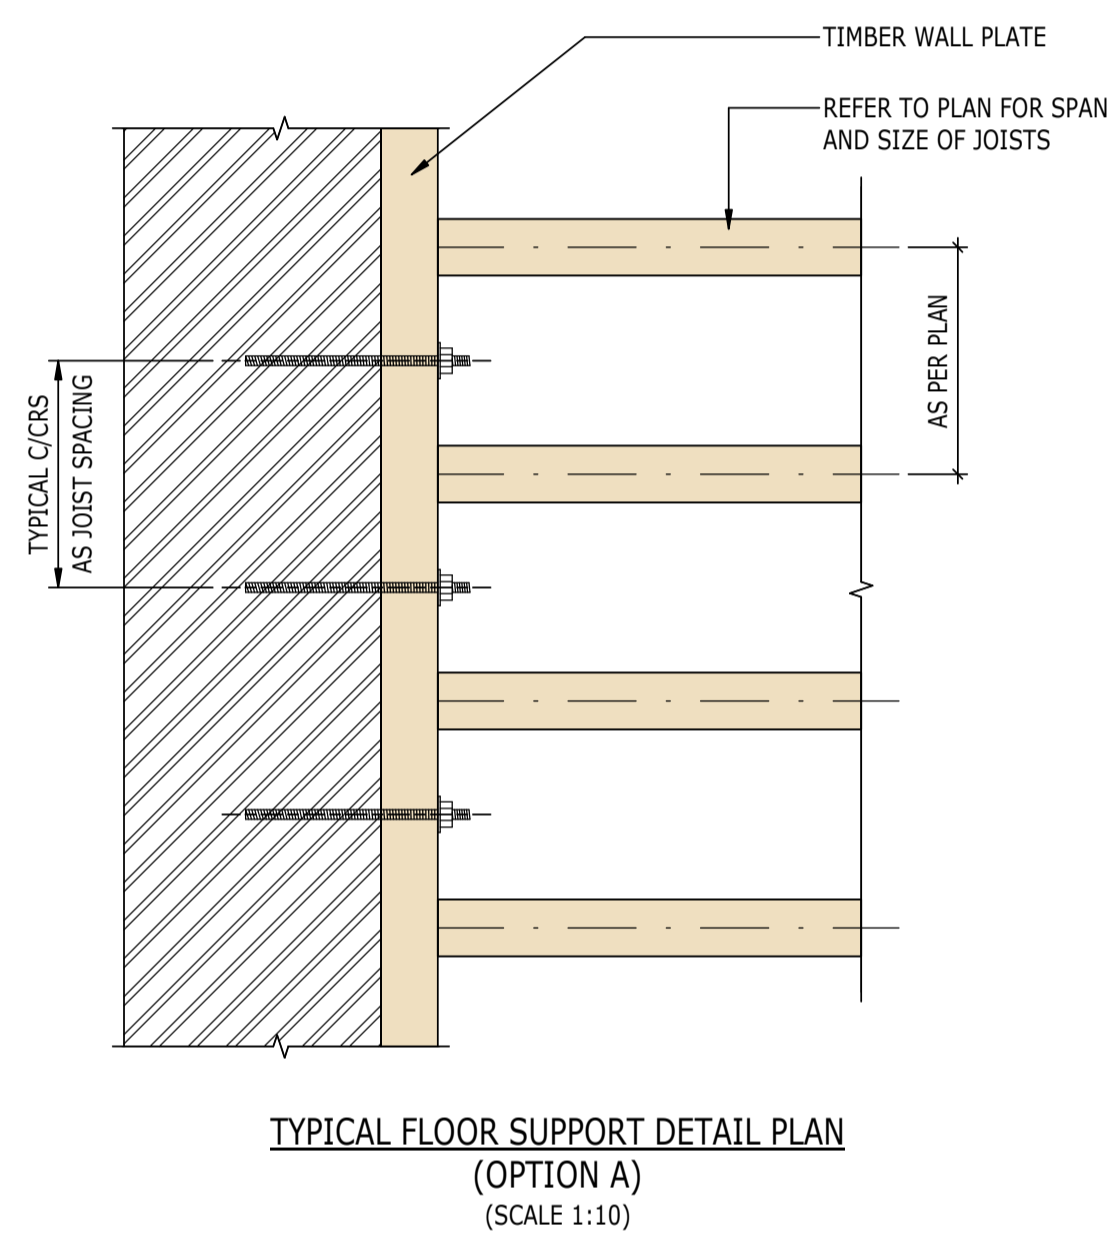


TYPICAL FLOOR SUPPORT DETAIL PLAN
(OPTION A)
(SCALE 1:10)

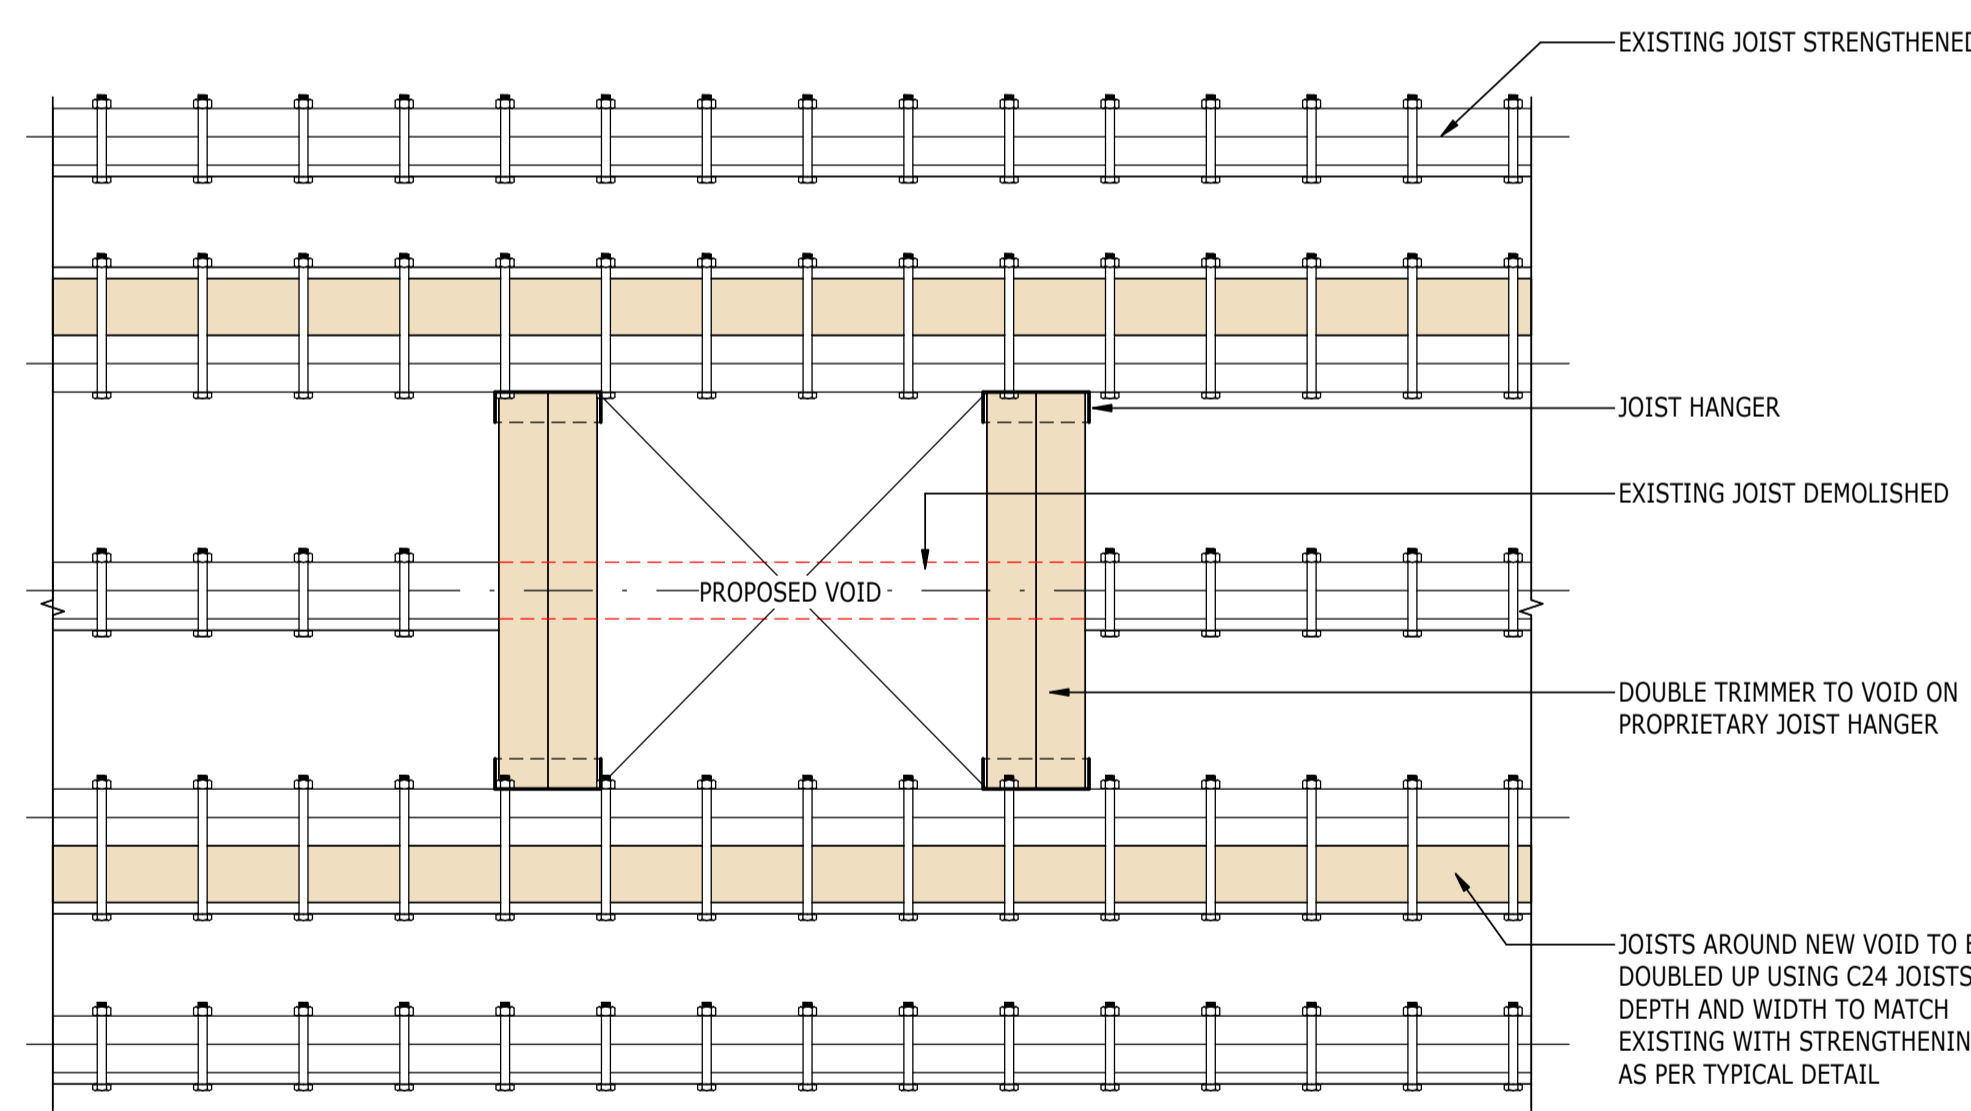


PLAN ON EXISTING JOIST SHOWING NEW VOIDS
(SCALE 1:10)

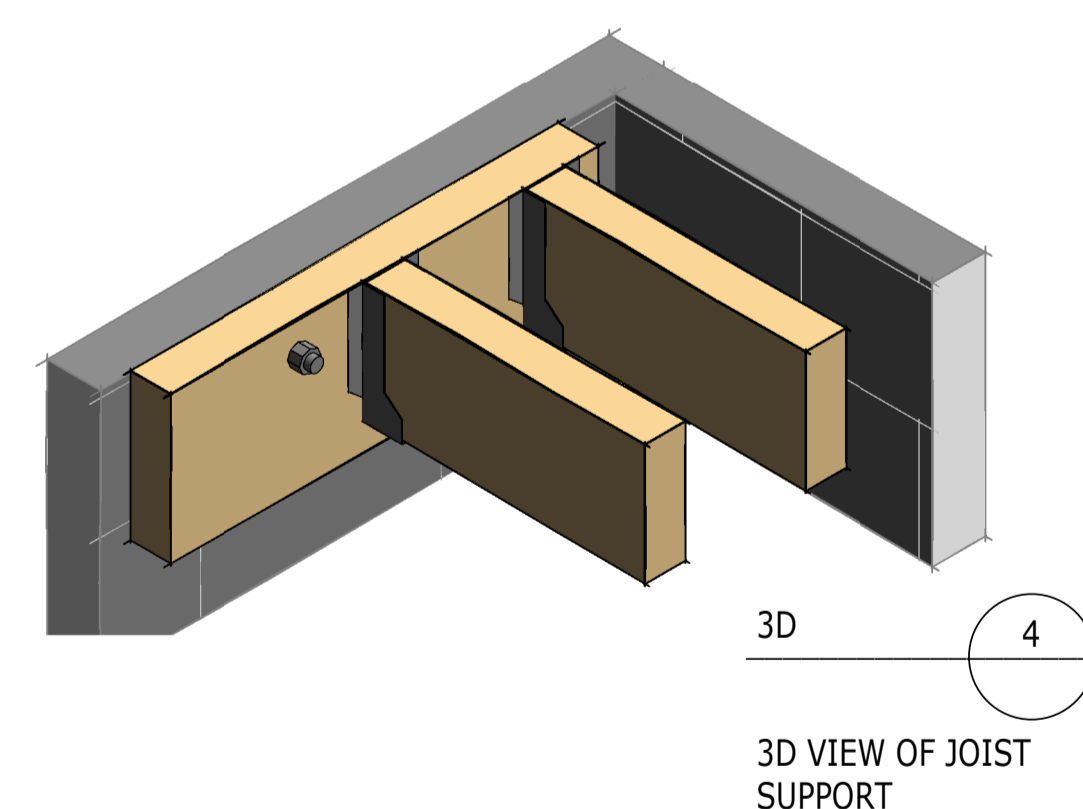

3D VIEW OF JOIST SUPPORT

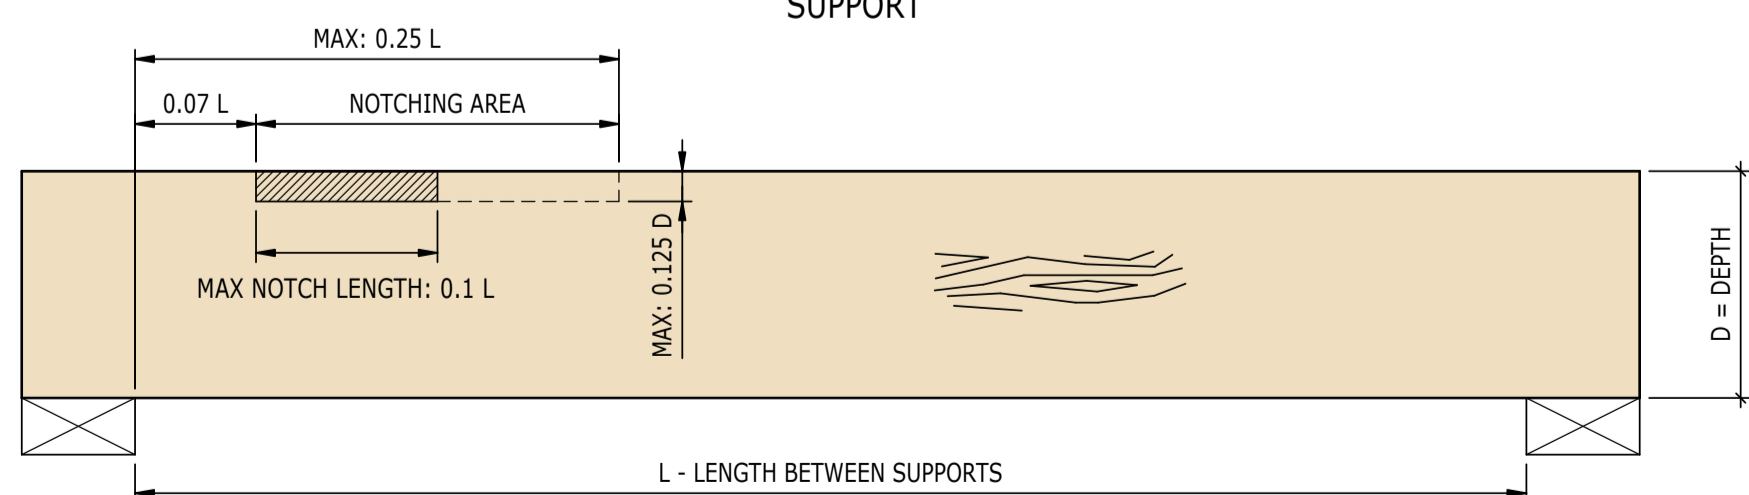

TYPICAL DETAIL
NOTCHING OF FLOOR JOISTS
(SCALE 1:10)

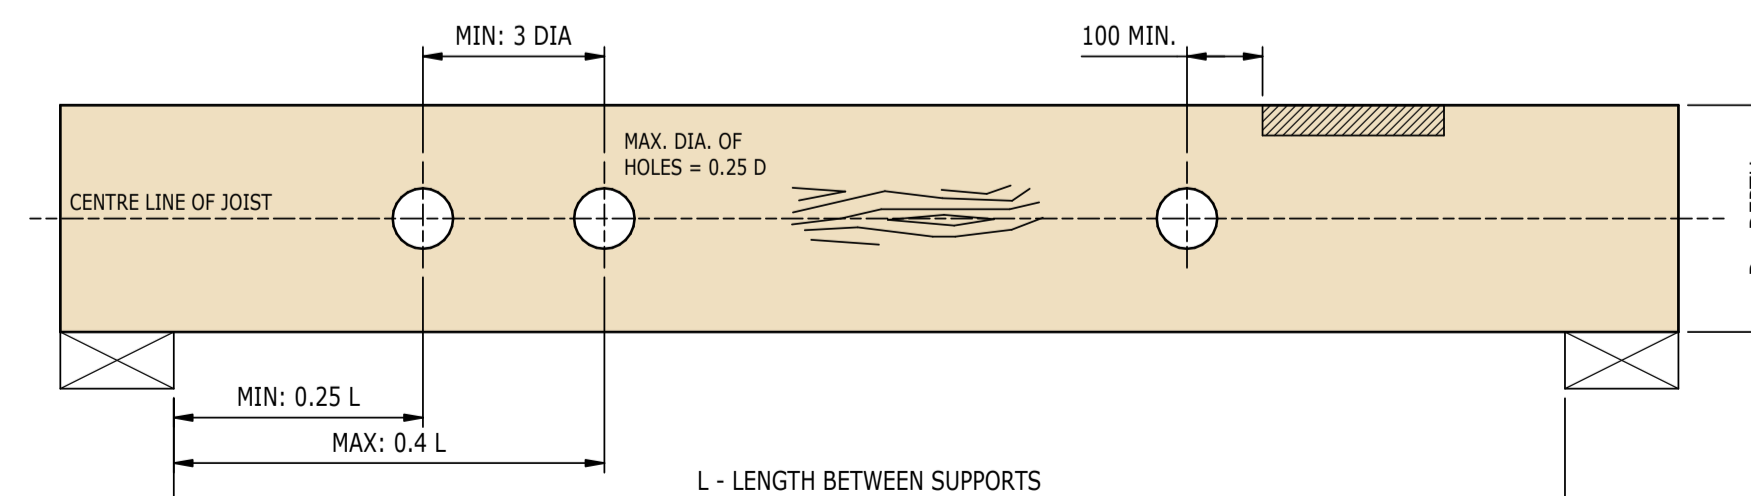

TYPICAL DETAIL
DRILLING OF FLOOR JOISTS
(SCALE 1:10)