




Level -01 GEA
1 : 200

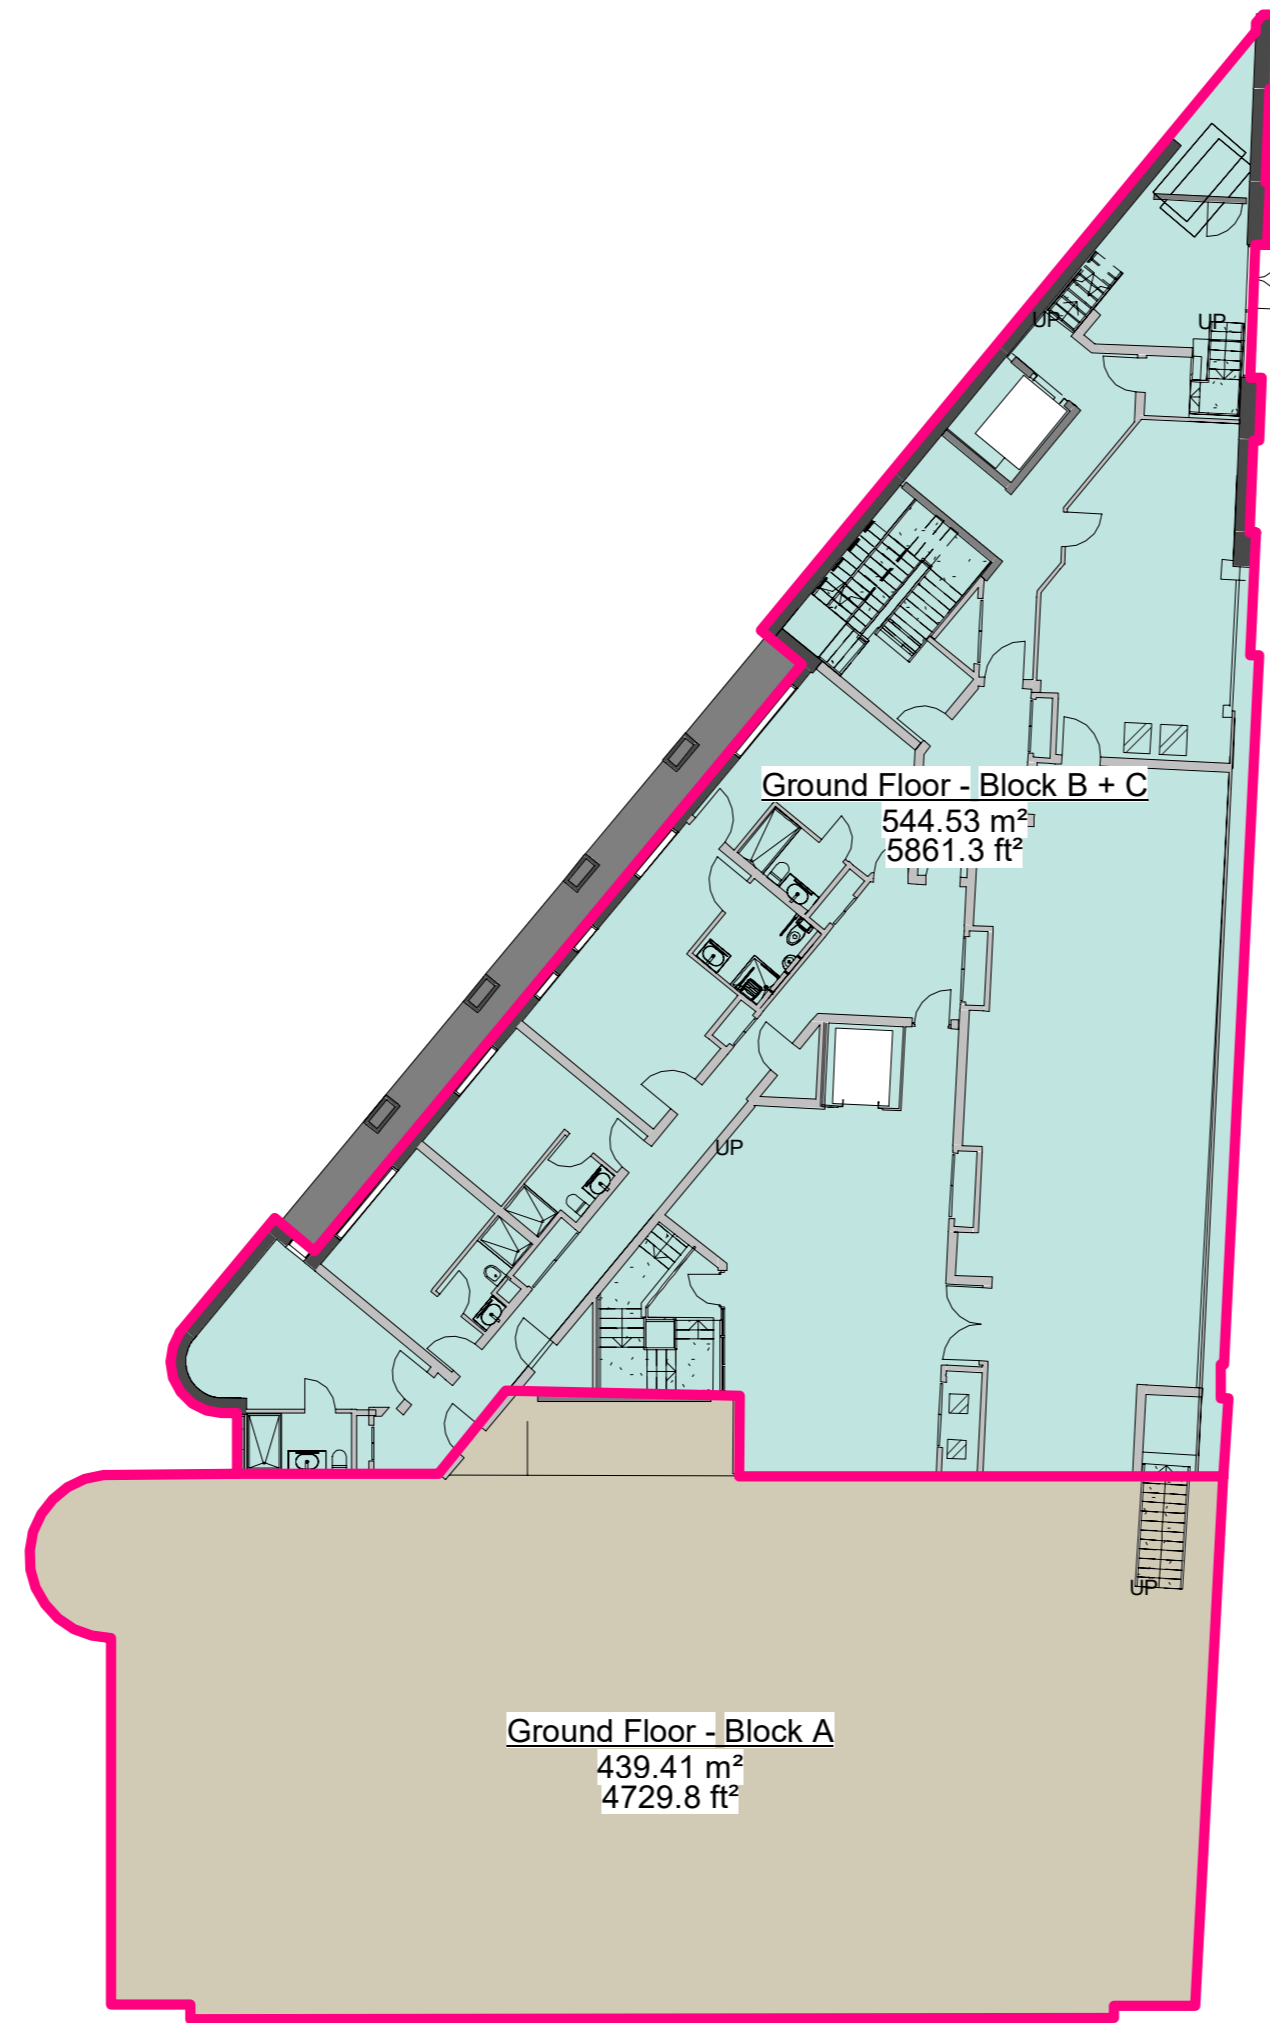


Level 00 GEA
1 : 200

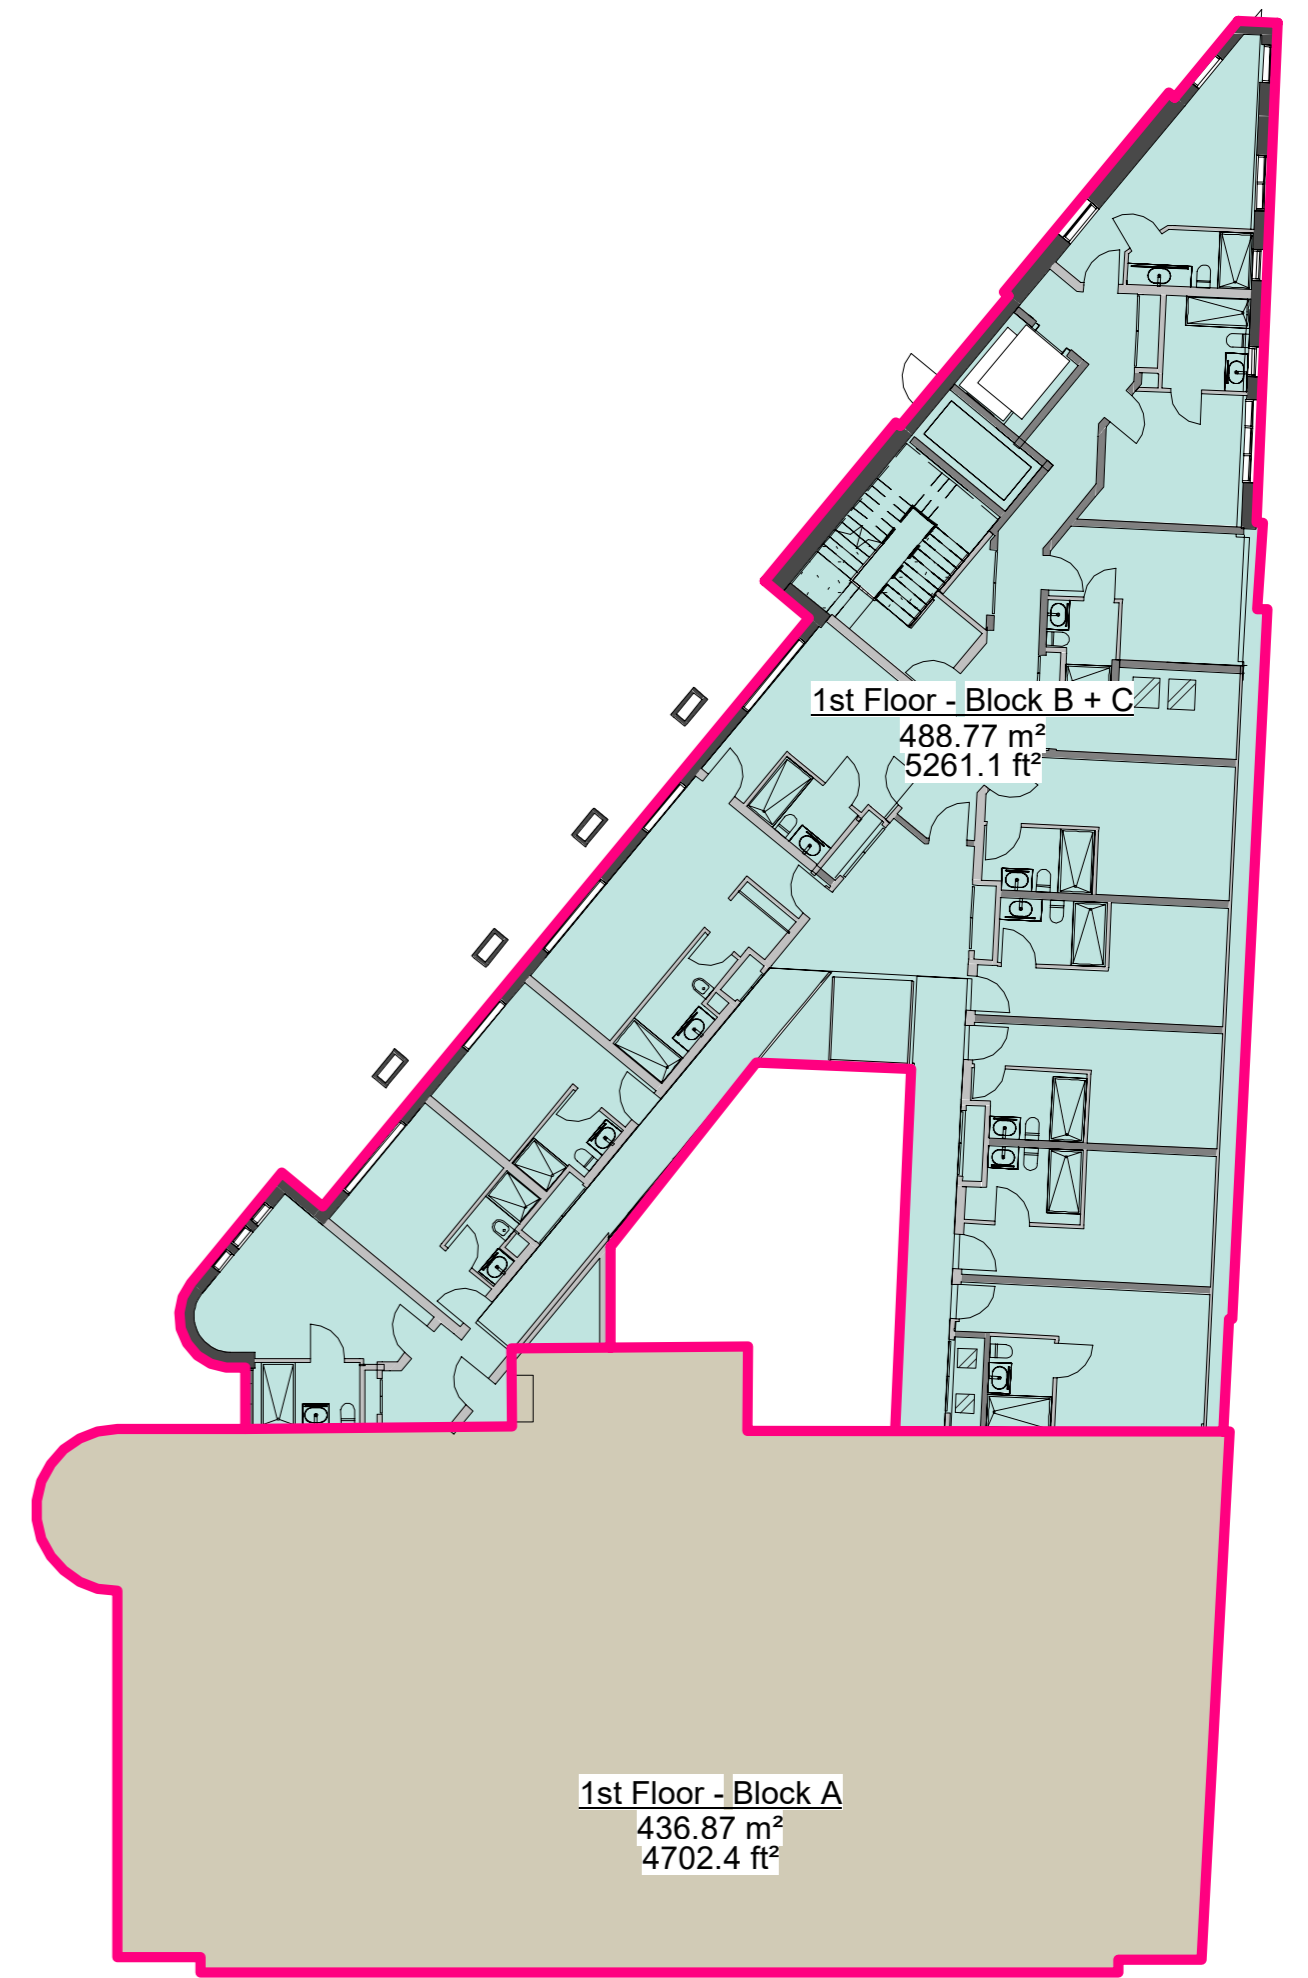


GEA
1 : 200

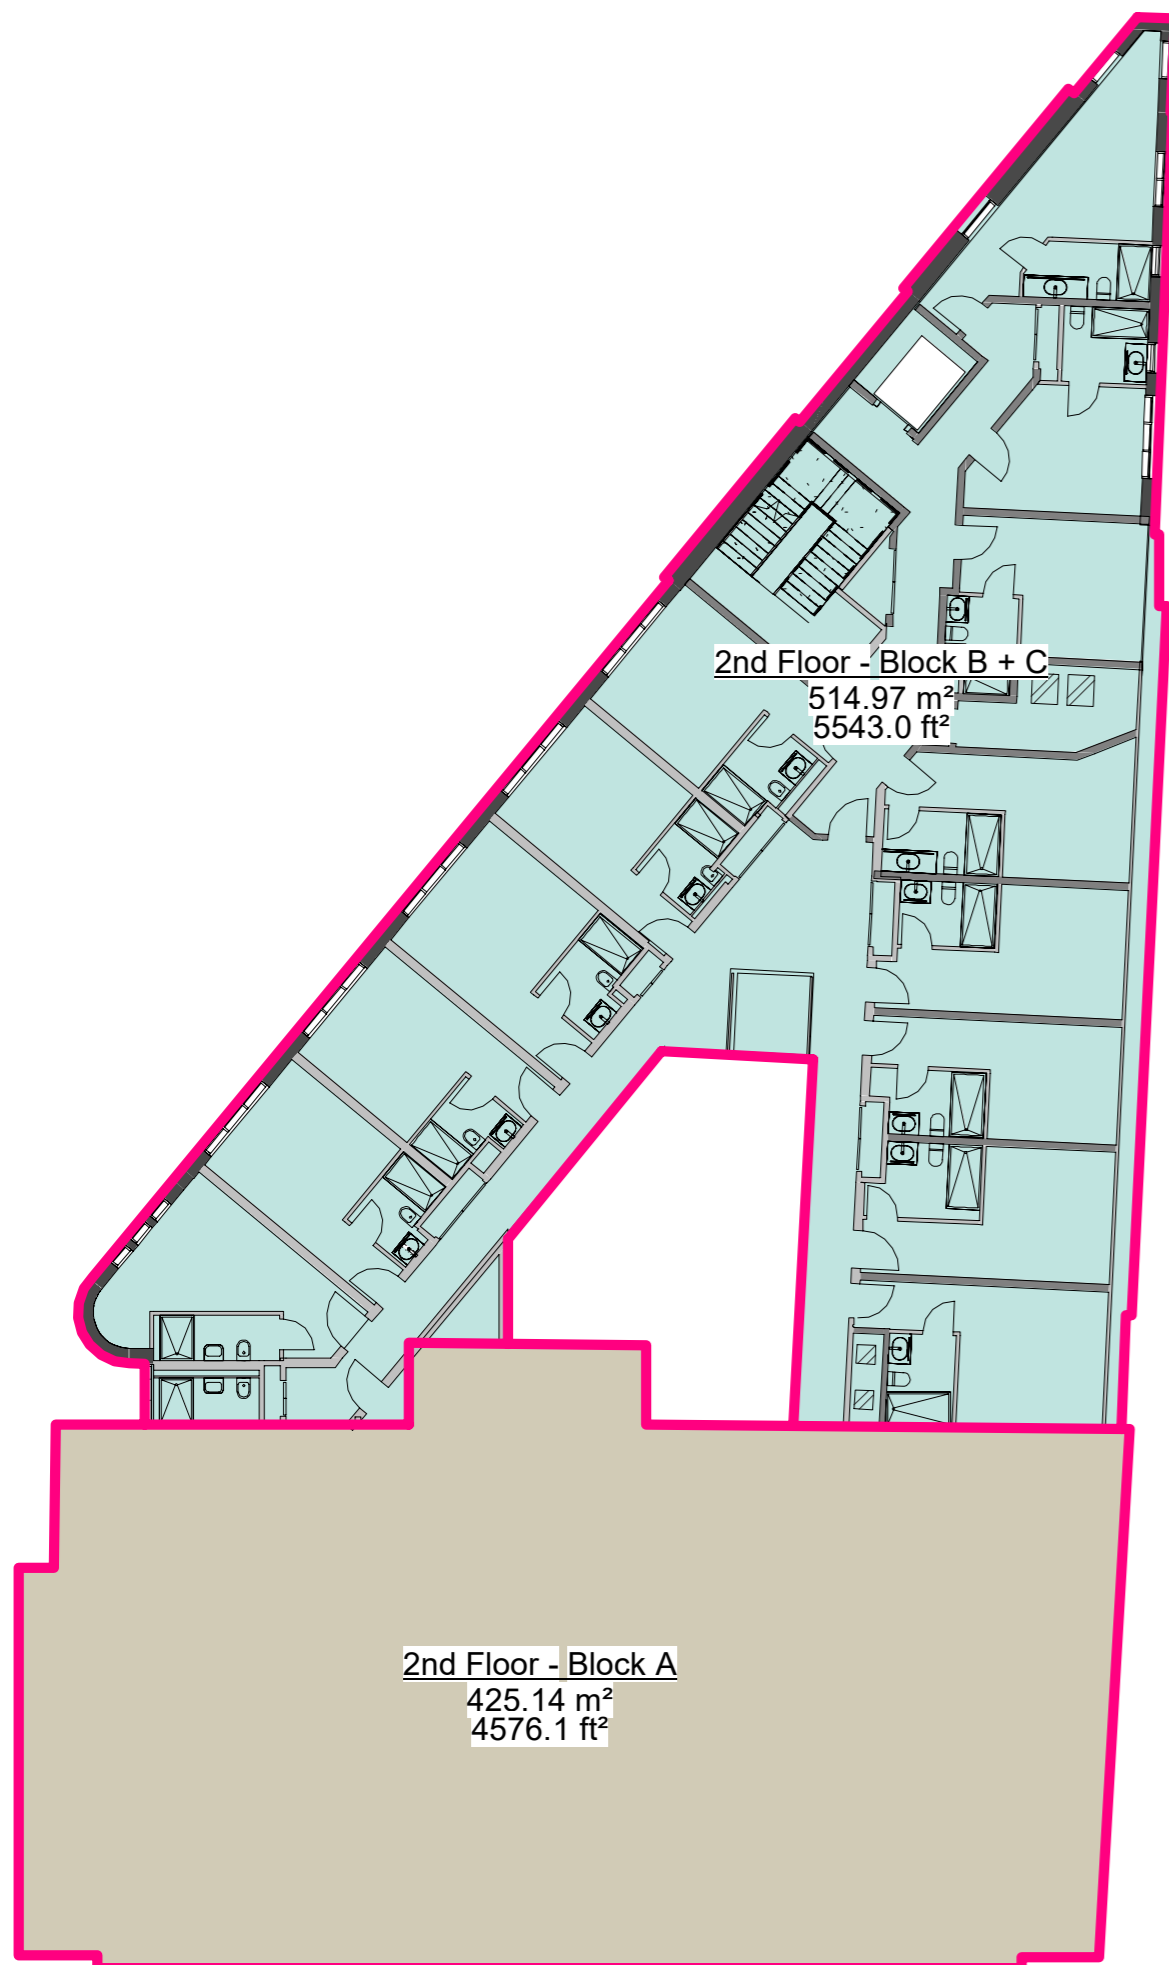

Level 02 GEA
1 : 200

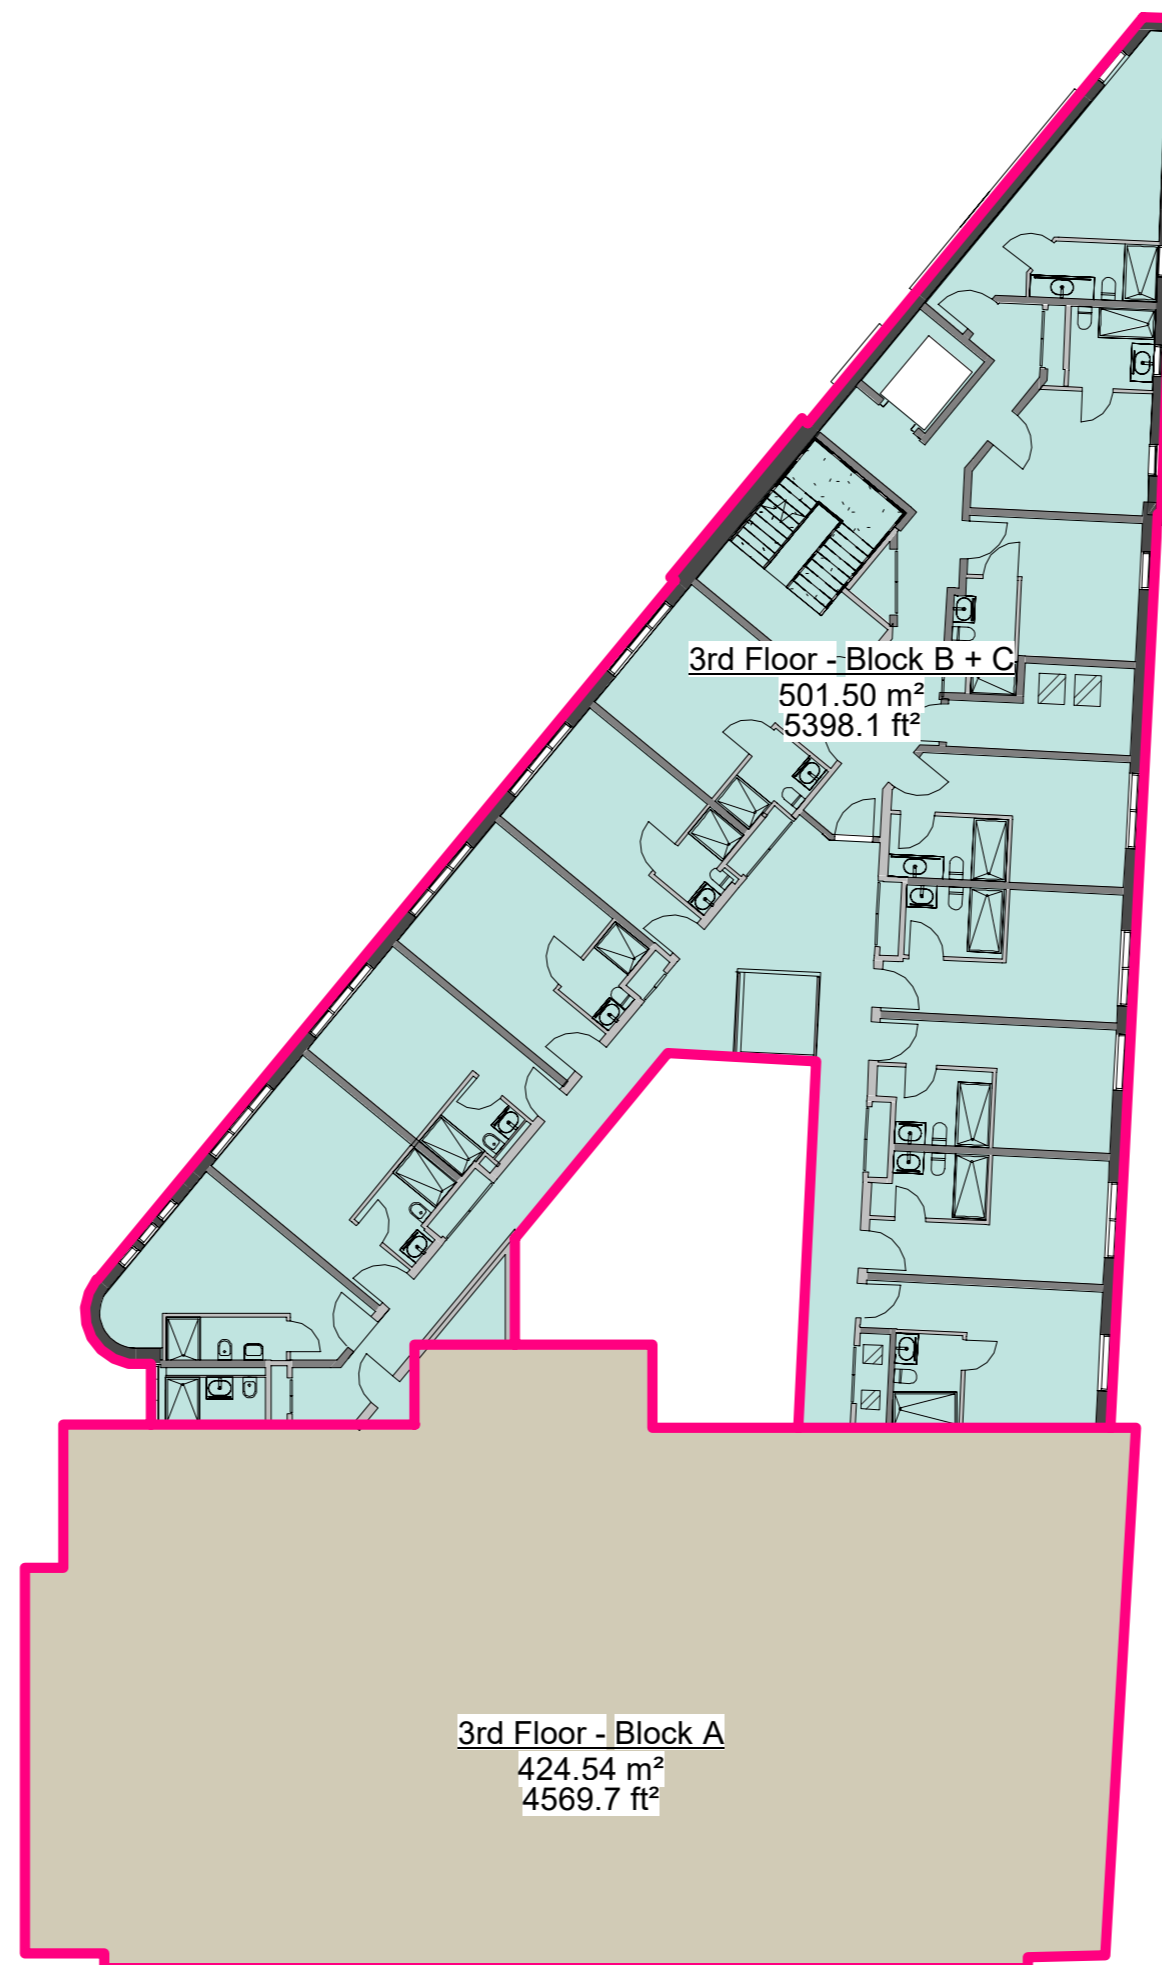

Level 03 GEA
1 : 200

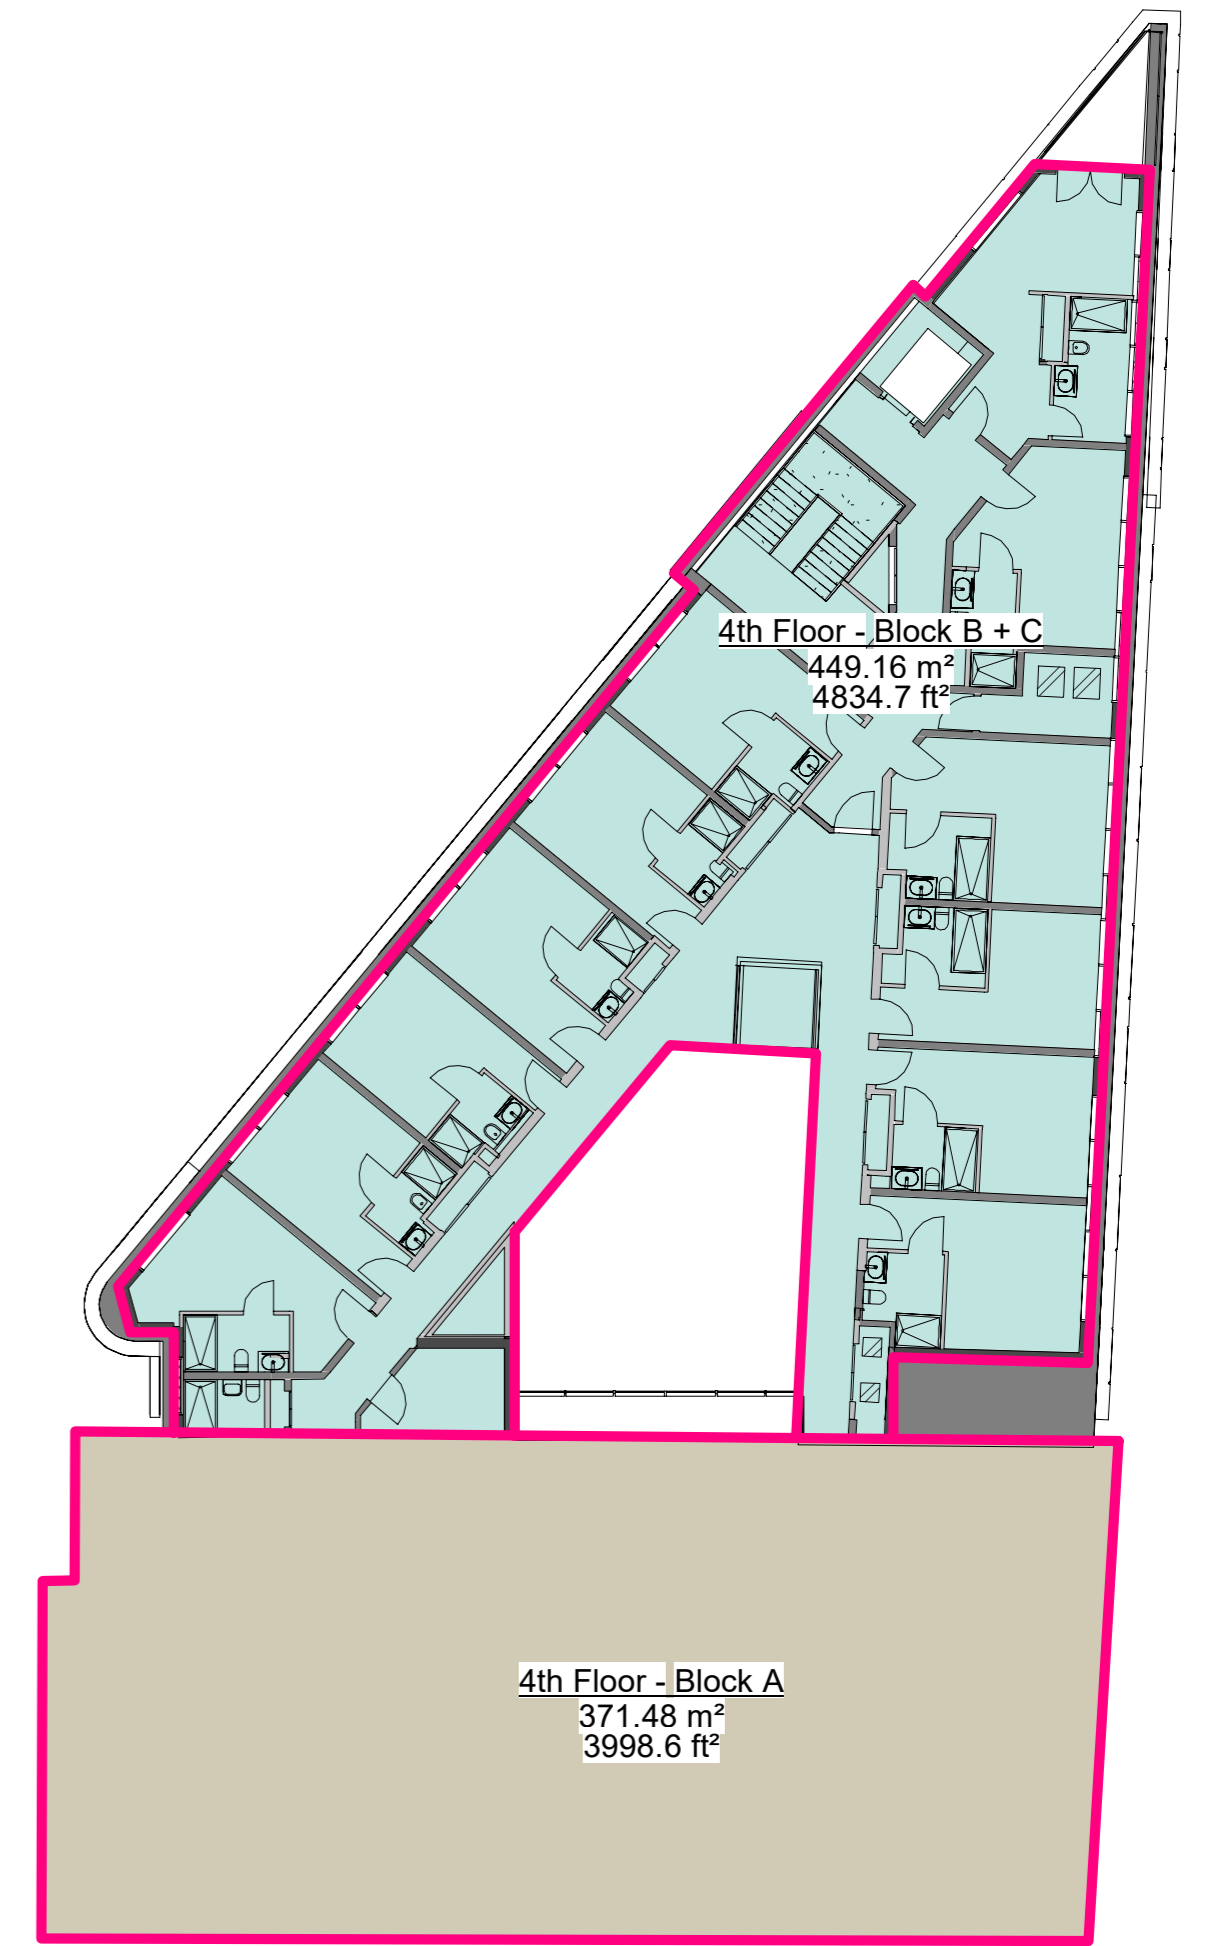

Level 04 GEA
1 : 200

Area Schedule (GEA)	
Name	Area
Level -01 Basement	
Basement - Block A	426 m ²
Basement - Block B + C	562 m ²
Level 00 Ground	
Ground Floor - Block A	439 m ²
Ground Floor - Block B + C	545 m ²
Level 01	
1st Floor - Block A	437 m ²
1st Floor - Block B + C	489 m ²
Level 02	
2nd Floor - Block A	425 m ²
2nd Floor - Block B + C	515 m ²
Level 03	
3rd Floor - Block A	425 m ²
3rd Floor - Block B + C	501 m ²
Level 04	
4th Floor - Block A	371 m ²
4th Floor - Block B + C	449 m ²
TOTAL	5584 m²

P1	Planning issue	20/12/22	RAB	JR
	Revision	Date	By	Chk

All dimensions to be verified on site, and the Architect informed of any discrepancy. All drawings and specifications should be read in conjunction with the Health and Safety Plan; all conflicts should be reported to the appointed Principal Designer.



The George Hotel
Huddersfield

Sheet Name: Proposed GEA

Purpose of issue: Planning Status:

Date: 16/12/22 Checked by: JR

Drawn by: AS Scale @ A1: 1 : 200

Project No: 8662 Revision: P1

Drawing No: 8662-BOW-ZZ-ZZ-DR-A-P402

