



GIA Level -01
866.12 m²
9322.9 ft²

Level -01 GIA
1 : 200

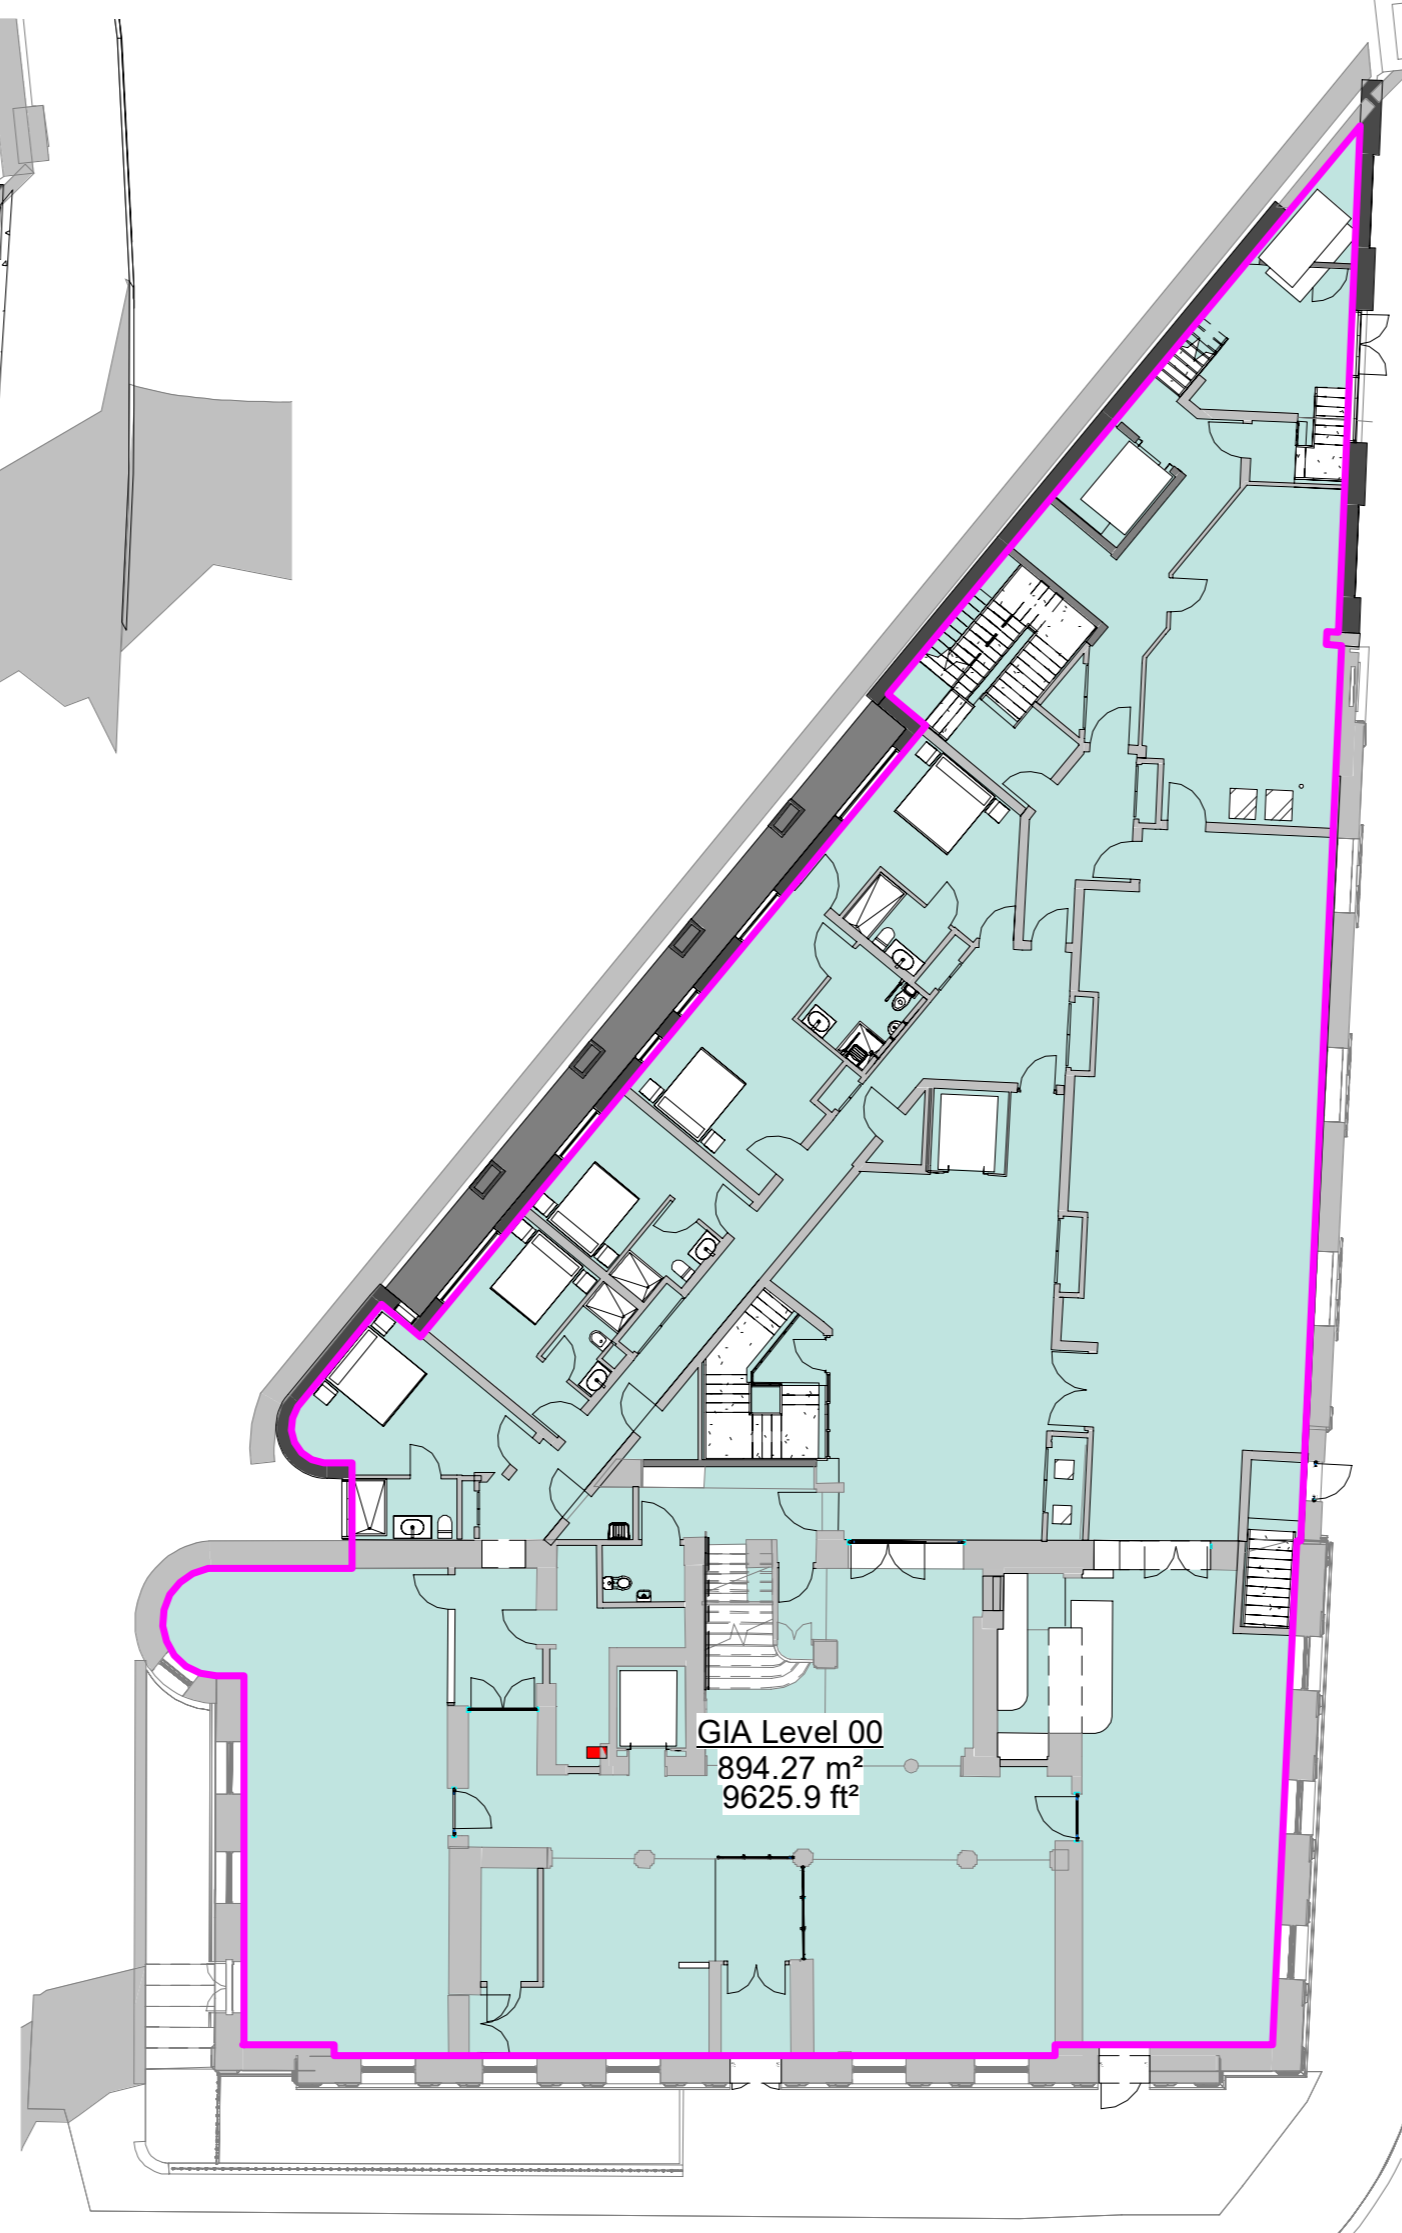


GIA Level 00
894.27 m²
9625.9 ft²

Level 00 GIA
1 : 200

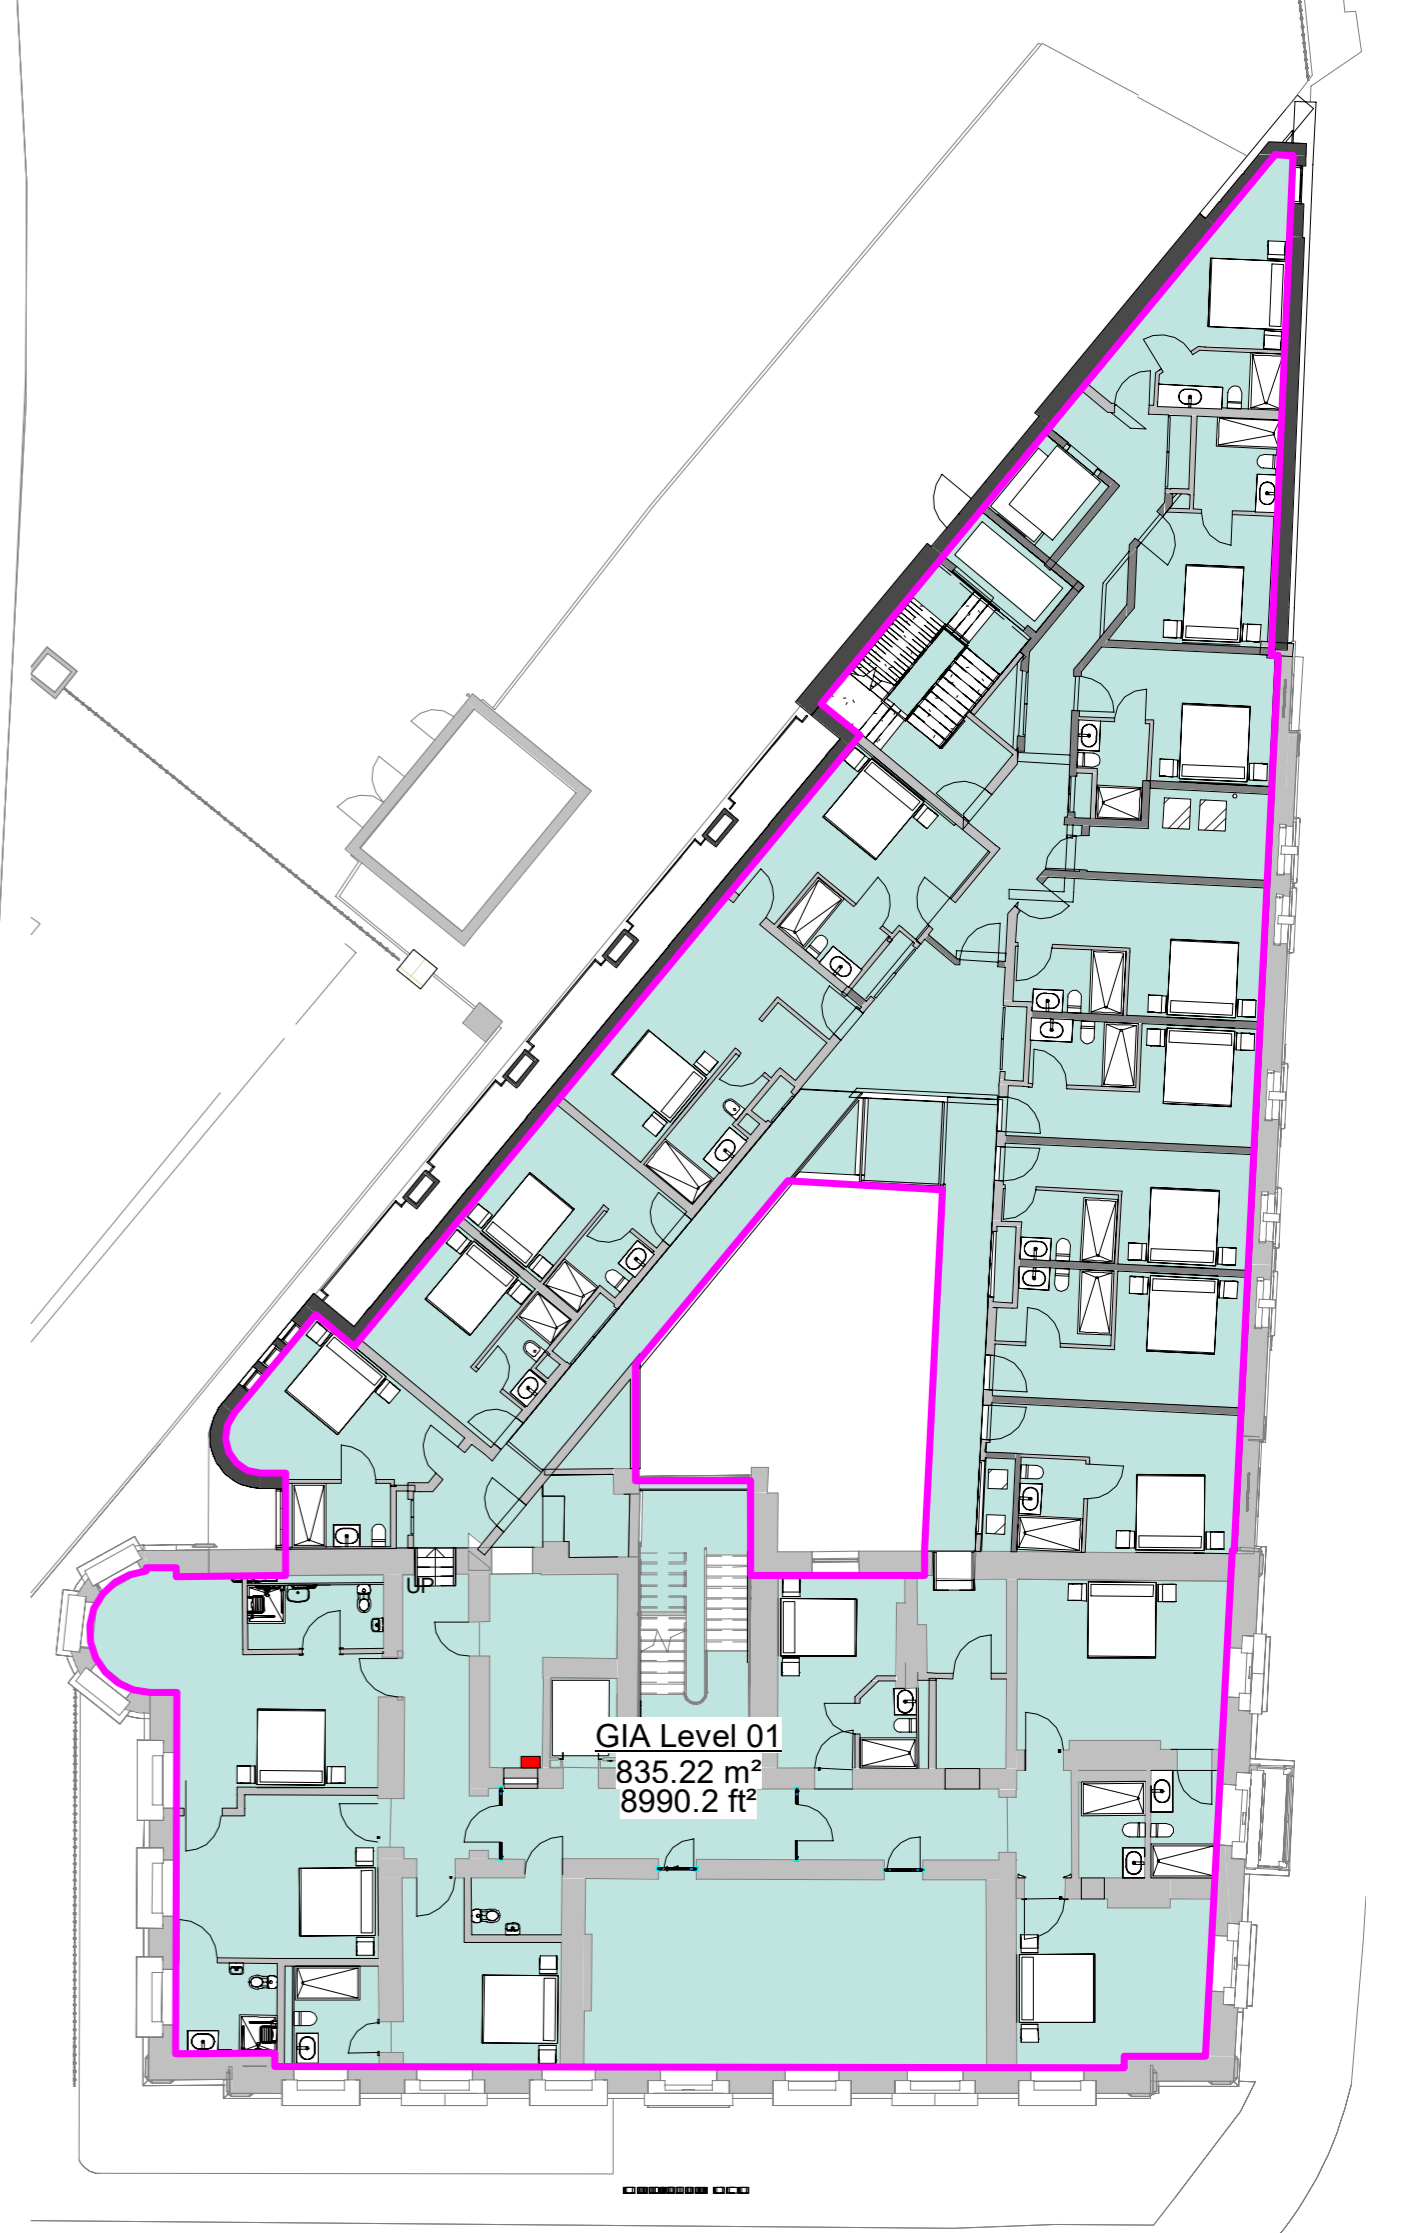


GIA Level 01
835.22 m²
8990.2 ft²

Level 01 GIA
1 : 200

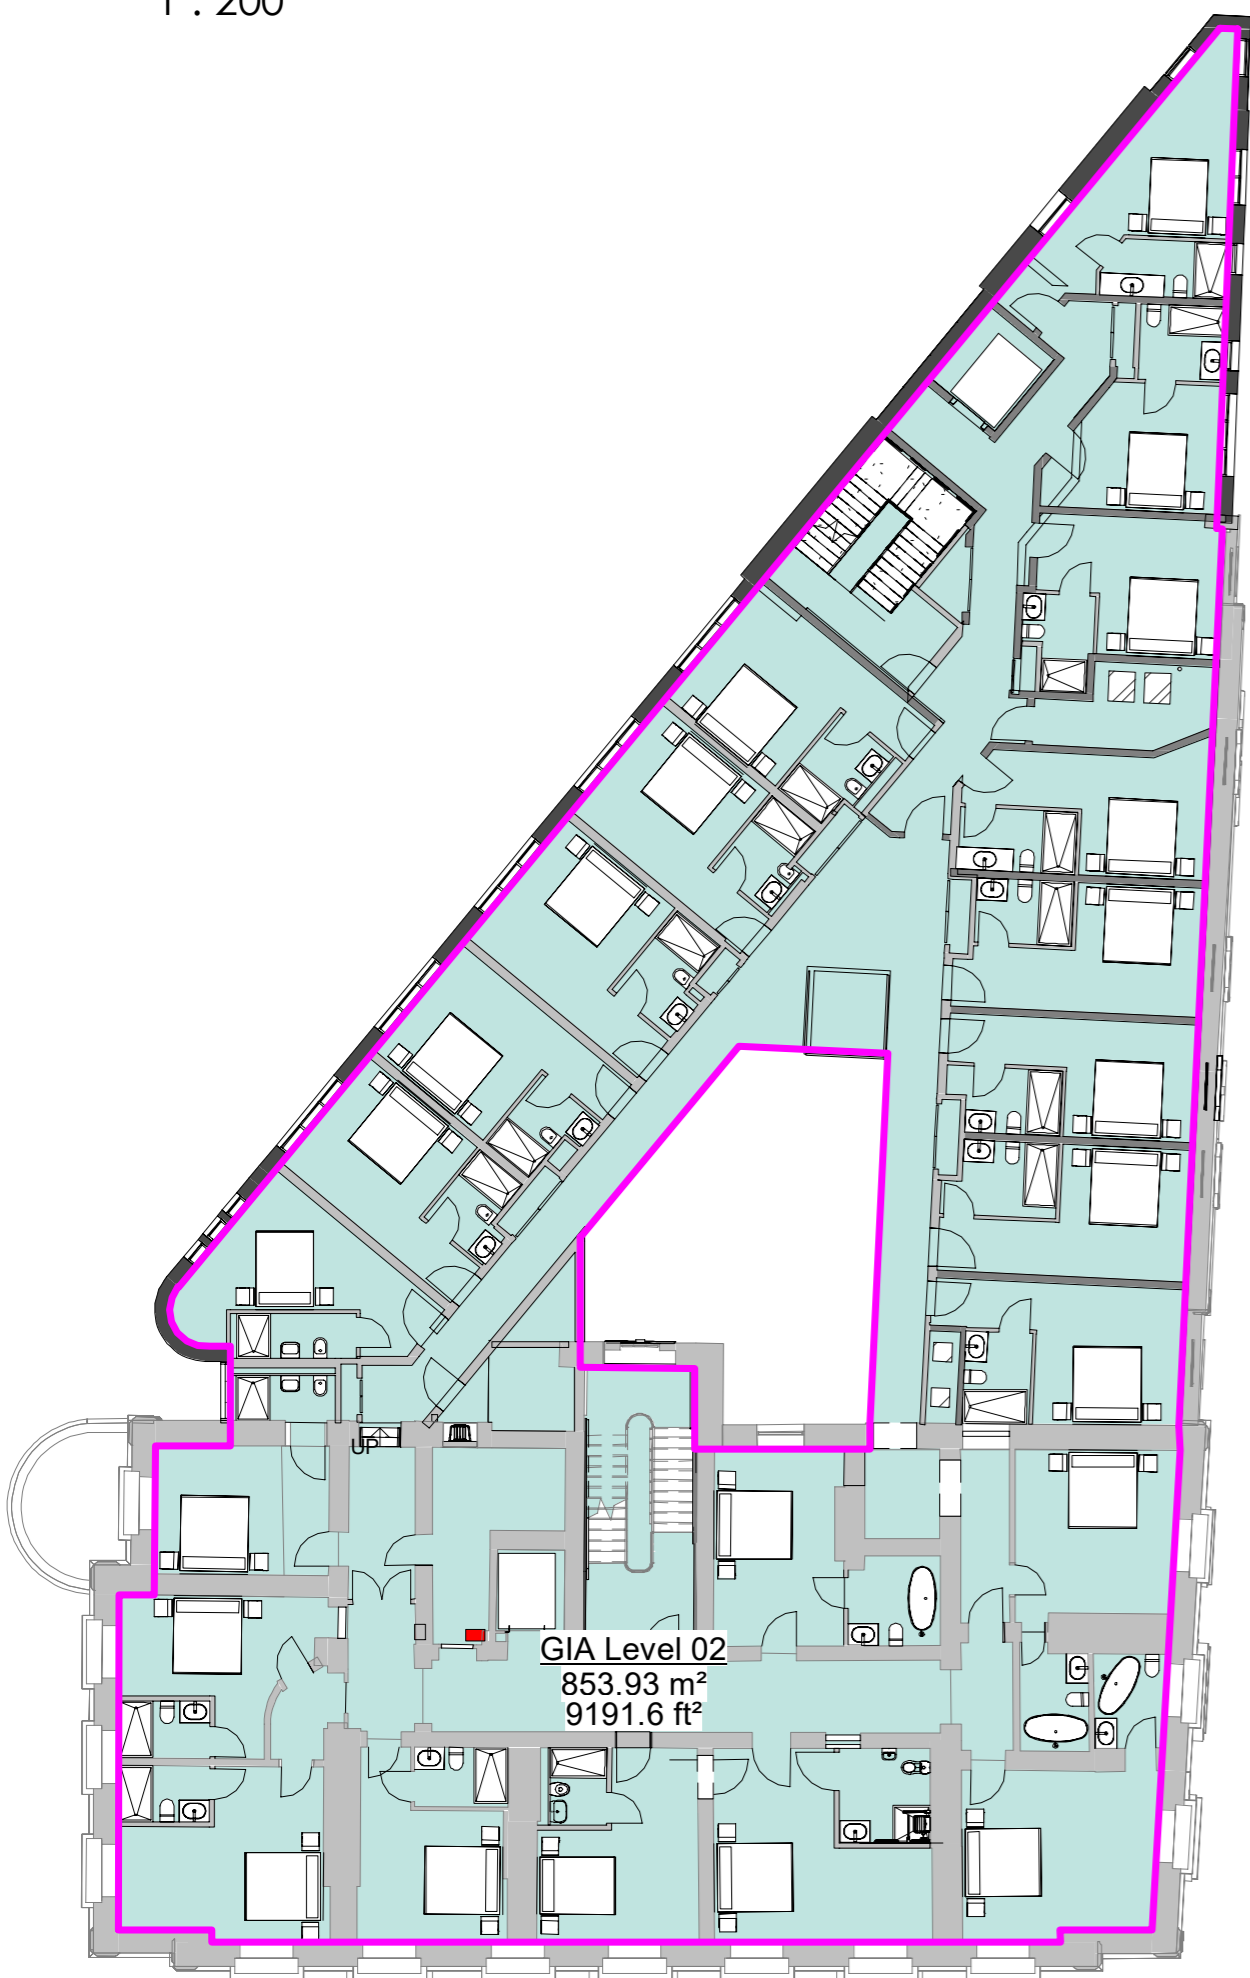


GIA Level 02
853.93 m²
9191.6 ft²

Level 02 GIA
1 : 200

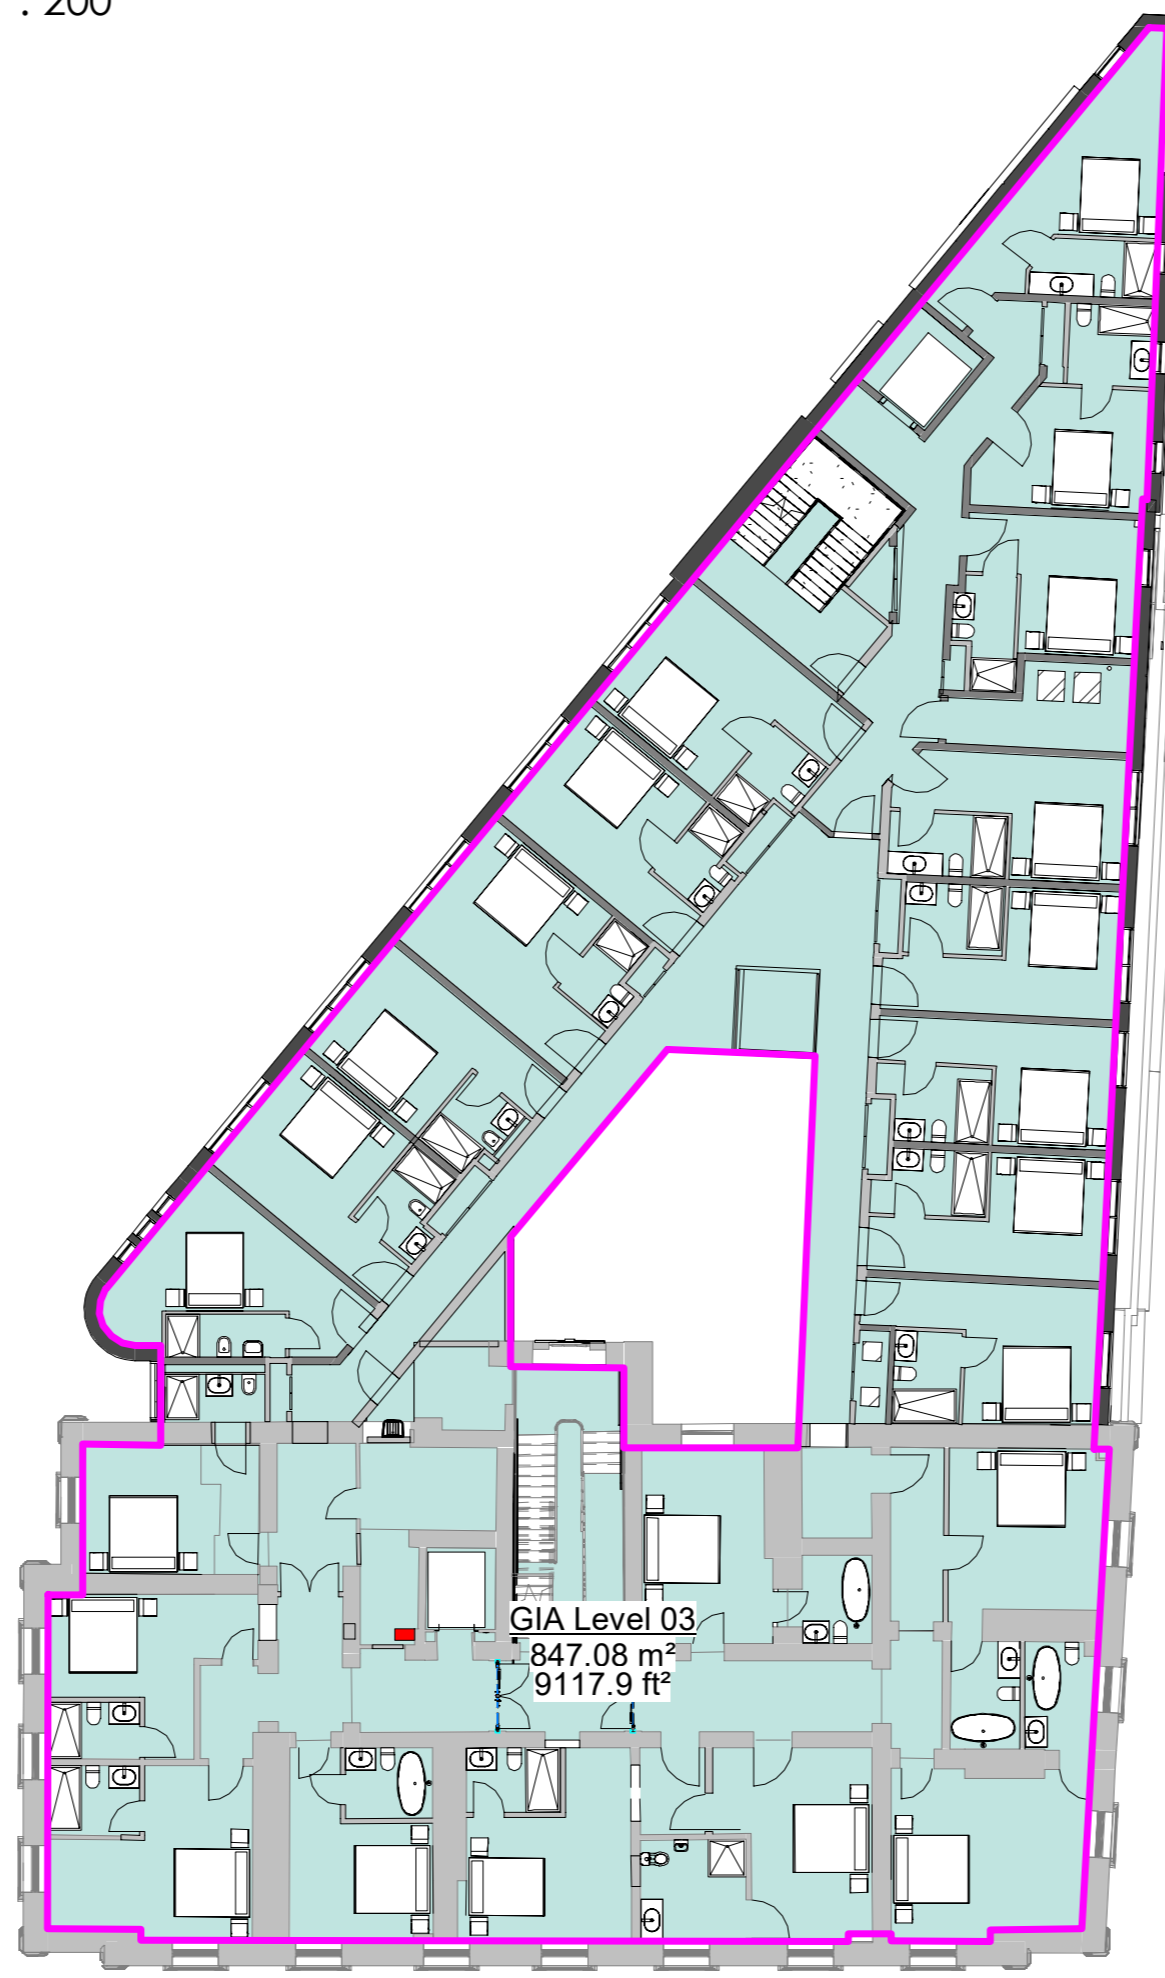

GIA Level 03
847.08 m²
9117.9 ft²

Level 03 GIA
1 : 200

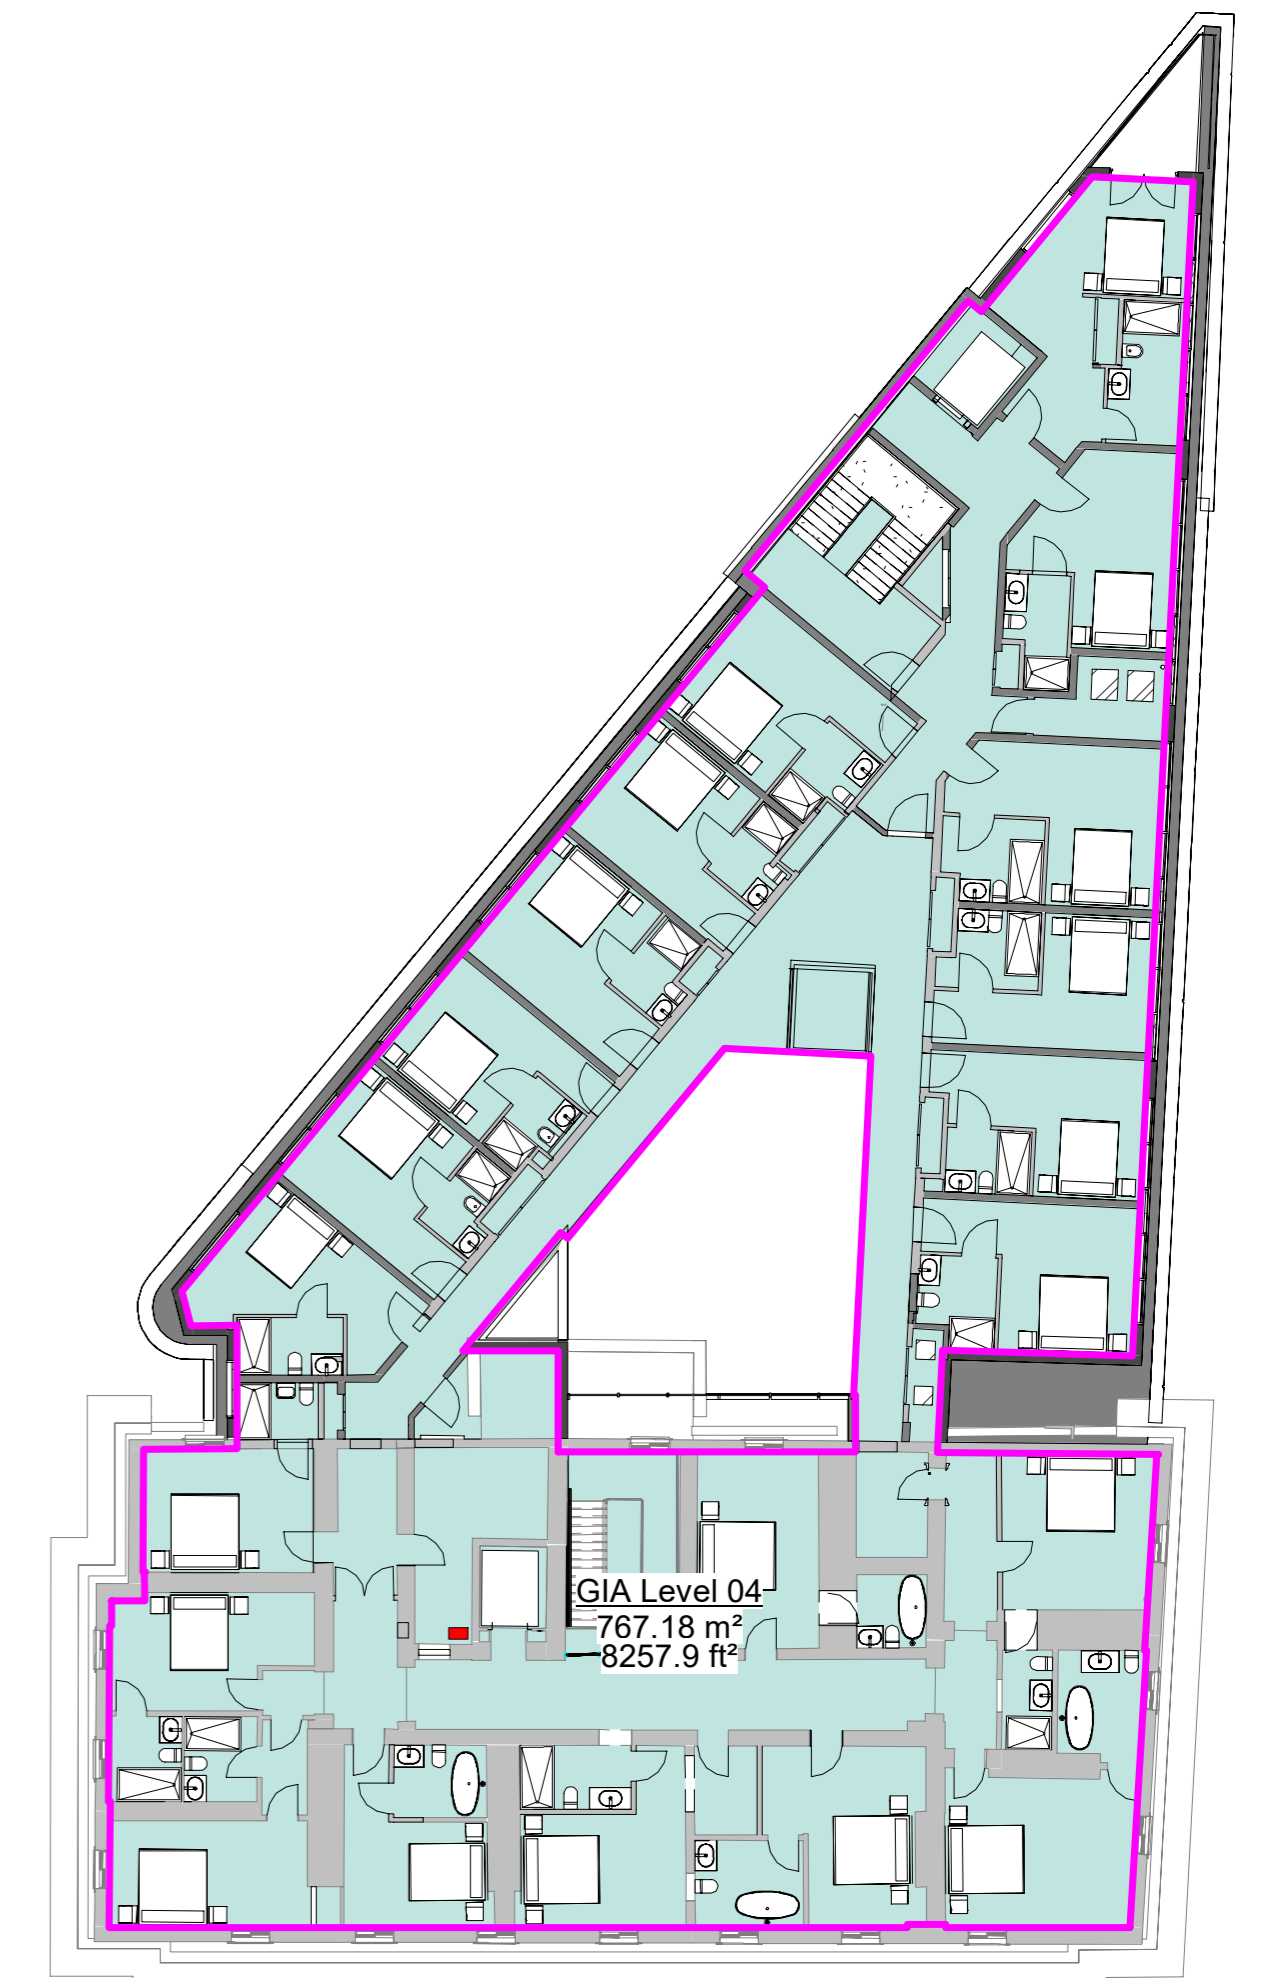

GIA Level 04
767.18 m²
8257.9 ft²

Level 04 GIA
1 : 200

Proposed Area Schedule (GIA)	
Name	Area
GIA Level -01	866 m ²
GIA Level 00	894 m ²
GIA Level 01	835 m ²
GIA Level 02	854 m ²
GIA Level 03	847 m ²
GIA Level 04	767 m ²
TOTAL	5064 m²

Revision	Date	By	Chk
P1	20/12/22	RAB	JR

All dimensions to be verified on site, and the Architect informed of any discrepancy. All drawings and specifications should be read in conjunction with the Health and Safety Plan; all conflicts should be reported to the appointed Principal Designer.



Kirklees Council
The George Hotel
Huddersfield, HD1 1JA

Sheet Name: Proposed GIA

Purpose of issue: Planning Status:

Date: 16/12/22 Checked by: JR

Drawn by: AS Scale @ A1: 1 : 200

Project No: 8662 Revision: P1

Drawing No: 8662-BOW-ZZ-ZZ-DR-A-P403

