



RCP Block A Level 01 Existing & Demo  
1 : 100

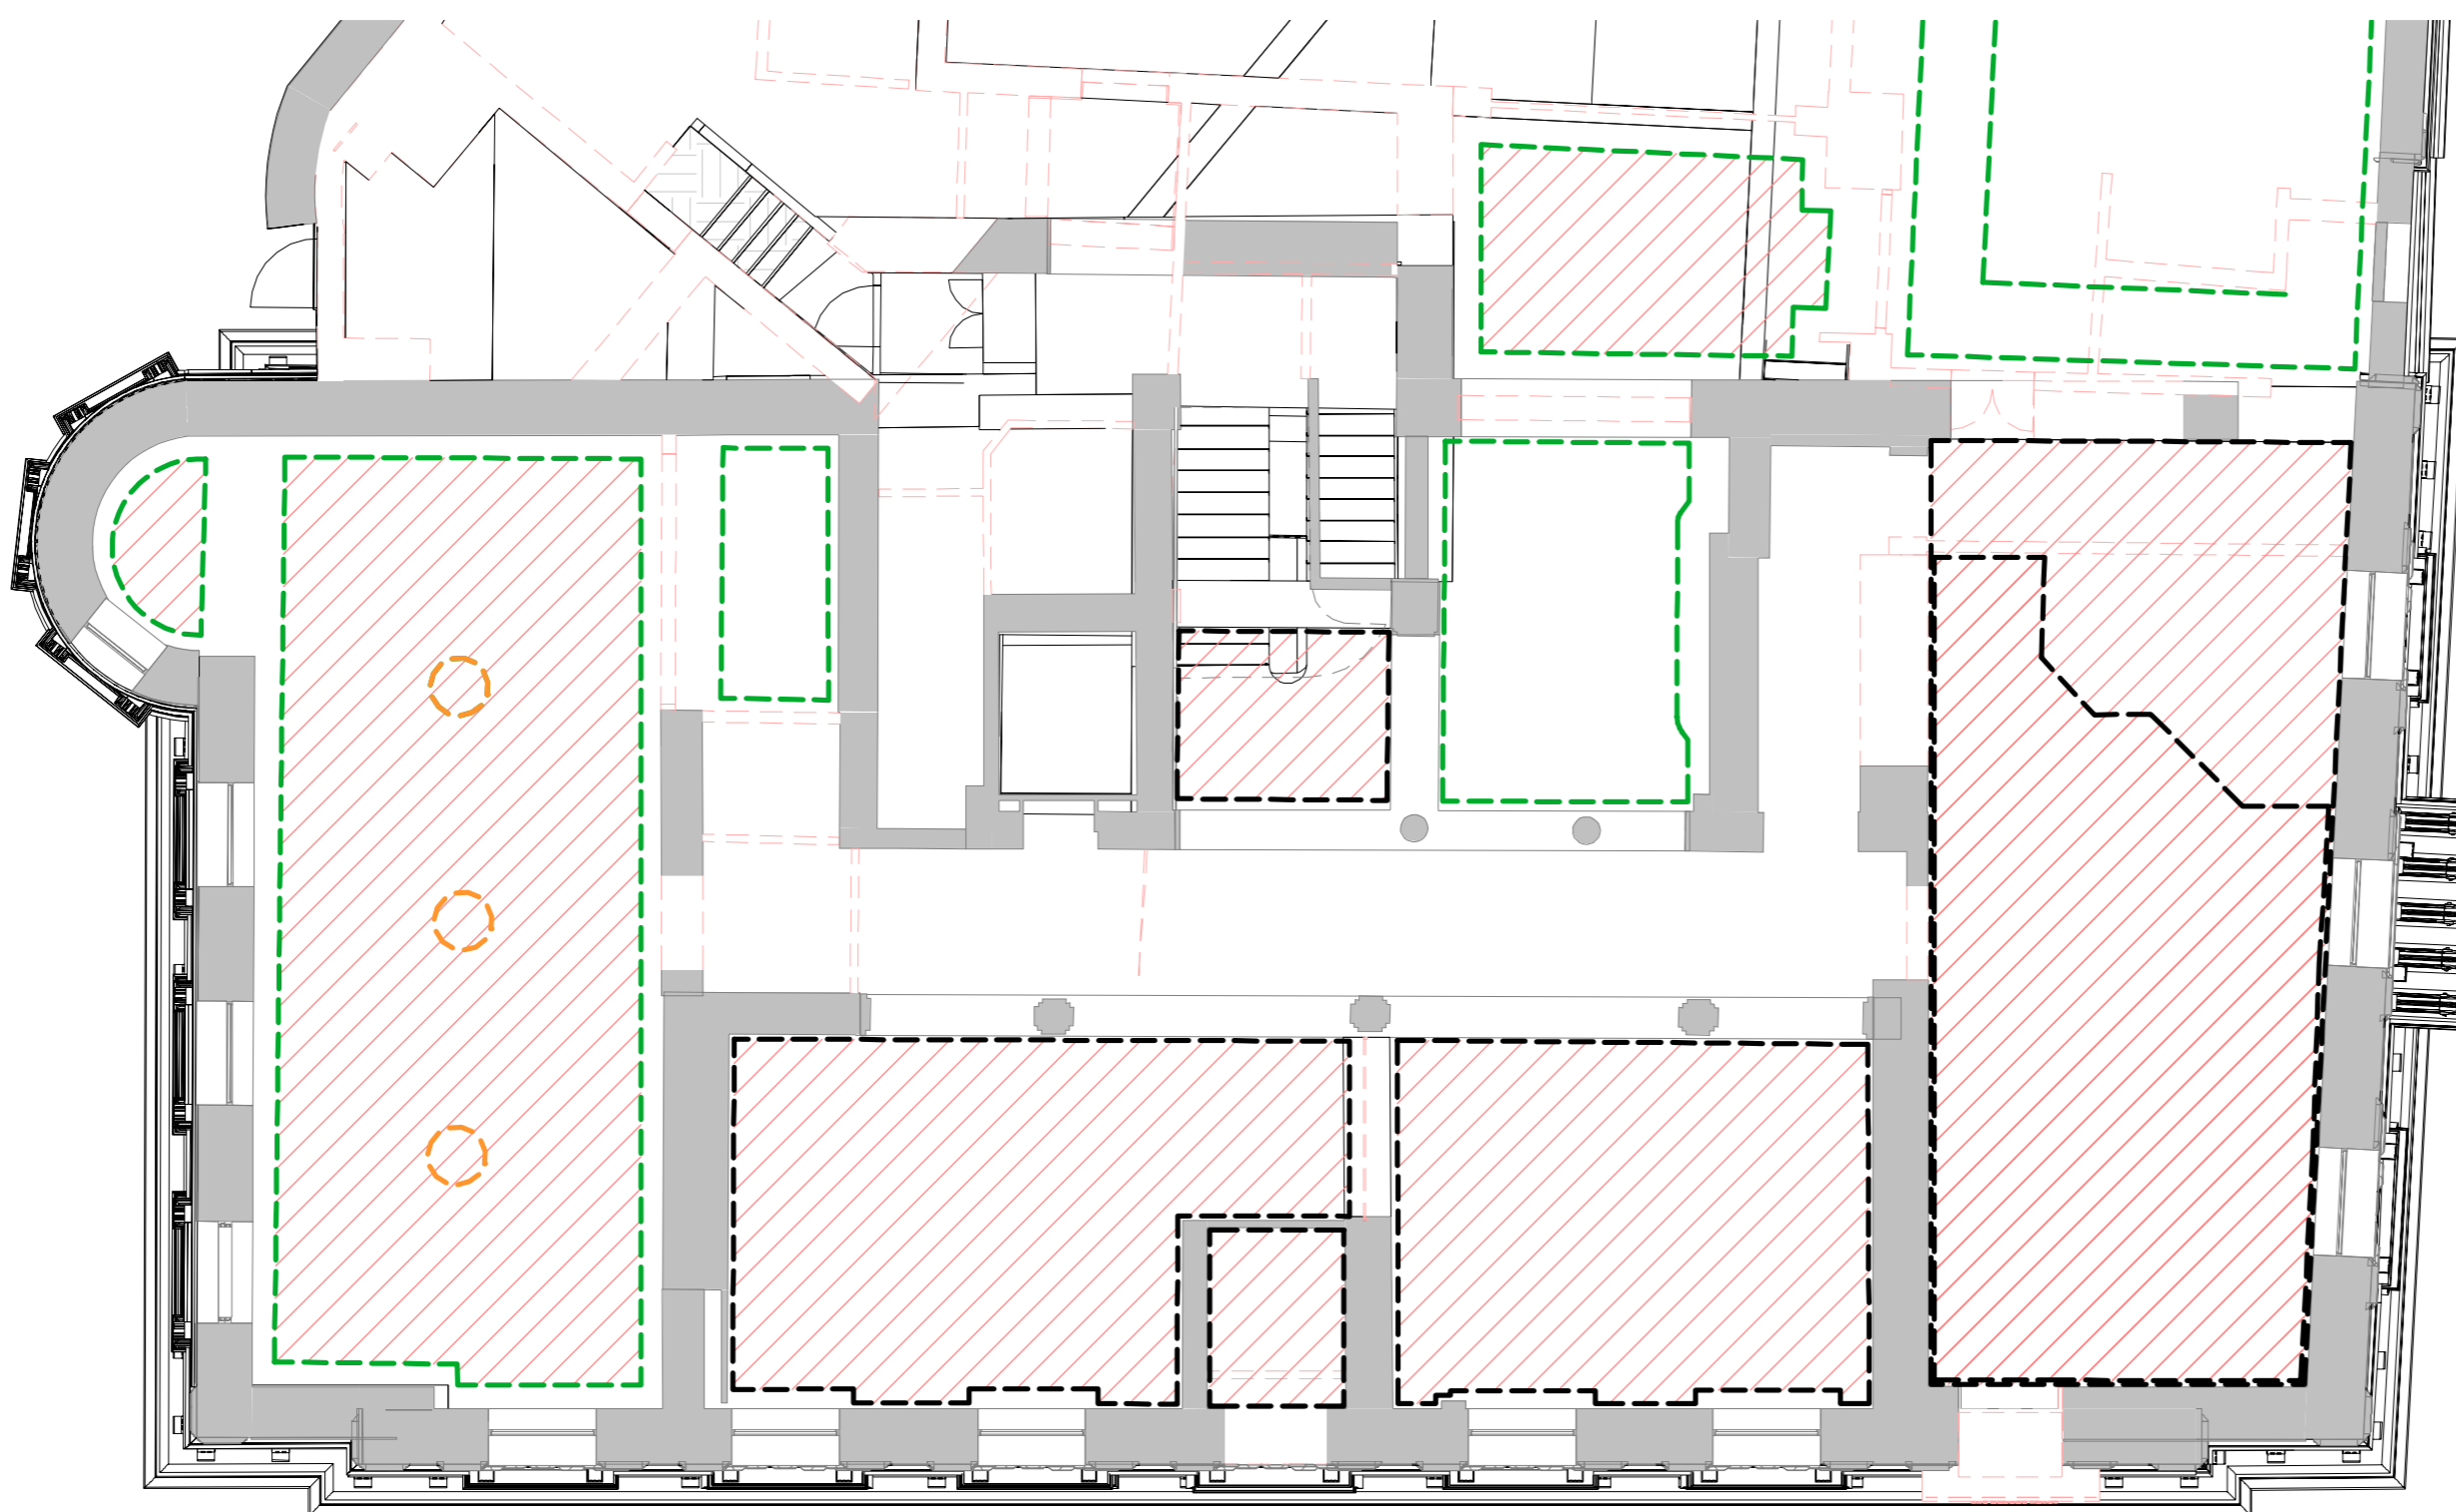


RCP Block A Level 00 Existing & Demo  
1 : 100

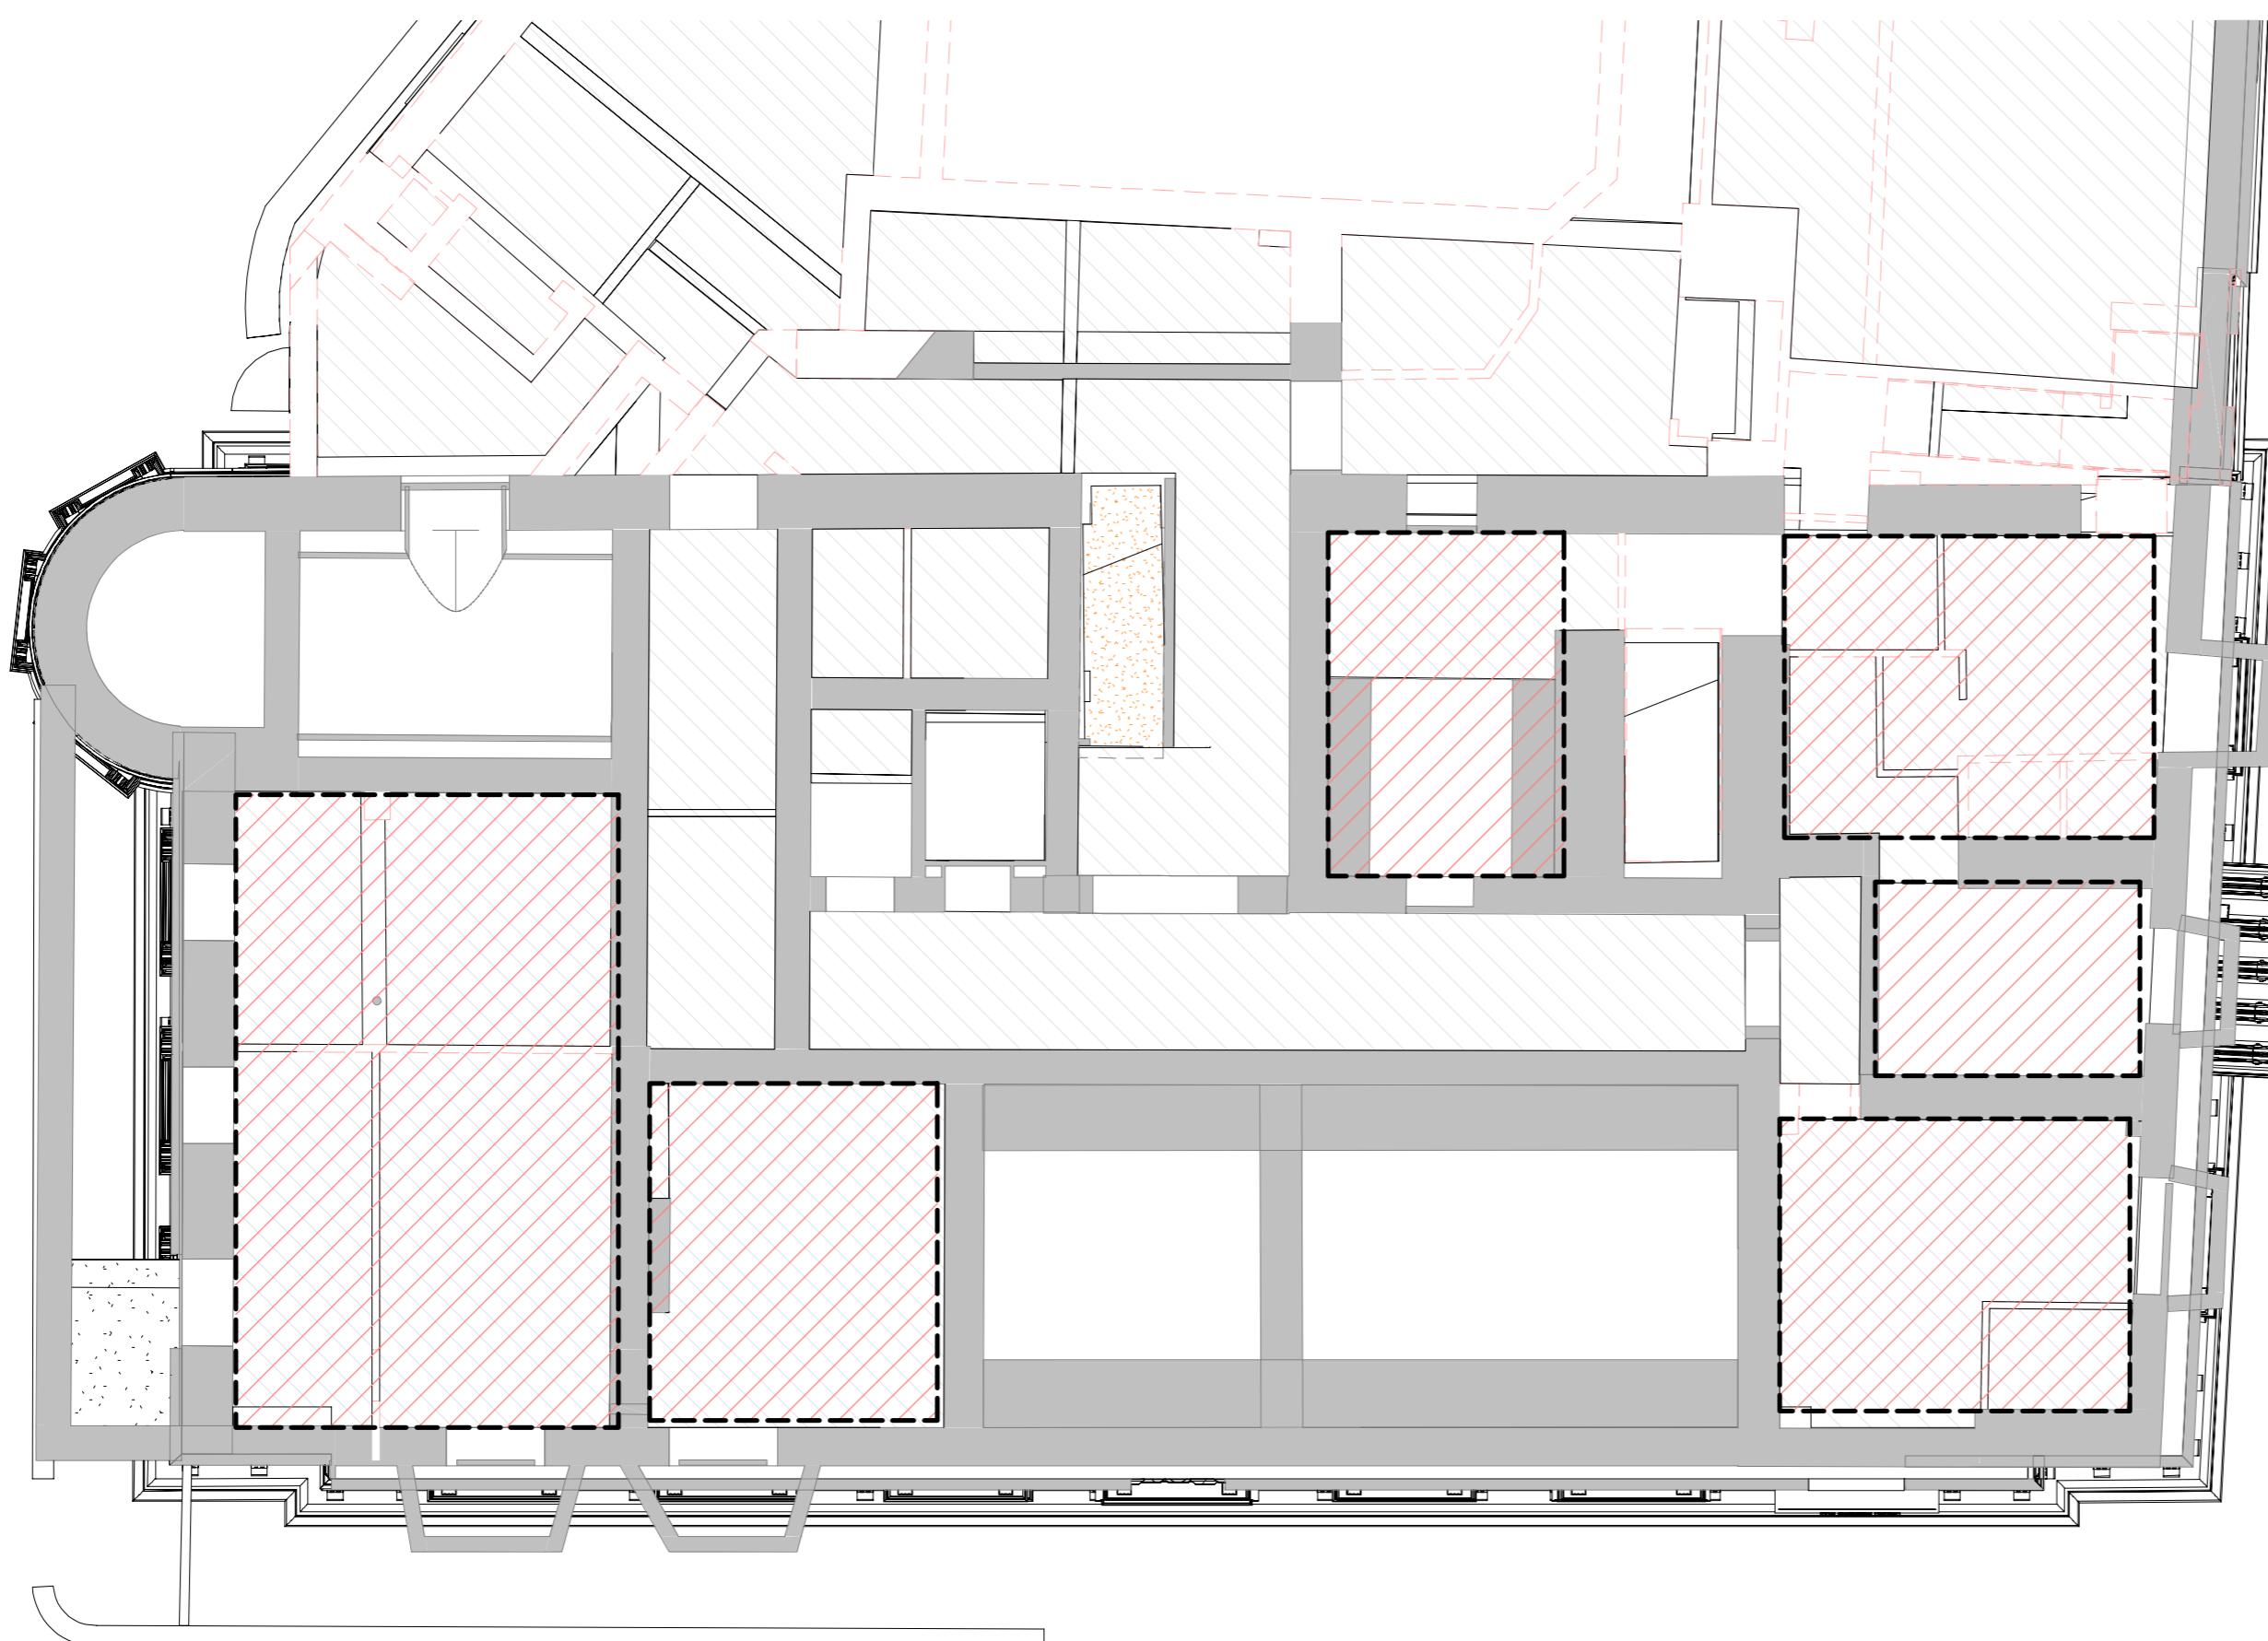

RCP Block A Level -01 Existing & Demo  
1 : 100

KEY:-

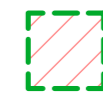

Level 0 Type A



Level 1 Type A



No historic cornice extant  
- further investigation required.

Drawing subject to plaster survey  
undertaken by specialist.

P1	Planning Issue	20/12/22	RAB	JR
	Revision	Date	By	Chk

All dimensions to be verified on site, and the Architect informed of any discrepancy. All drawings and specifications should be read in conjunction with the Health and Safety Plan; all conflicts should be reported to the appointed Principal Designer.



Kirklees Council  
The George Hotel  
Huddersfield, HD1 1JA

Sheet Name: LBC RCP 00 01 02 Demo

Purpose of issue: Planning Status:

Date: NOV 2022 Checked by: RS

Drawn by: AR Scale @ A1: 1 : 100

Project No: 8662 Revision: P1

Drawing No: 8662-BOW-ZZ-ZZ-DR-A-P145

