



RCP Block A Level 04 Existing & Demo
1 : 100

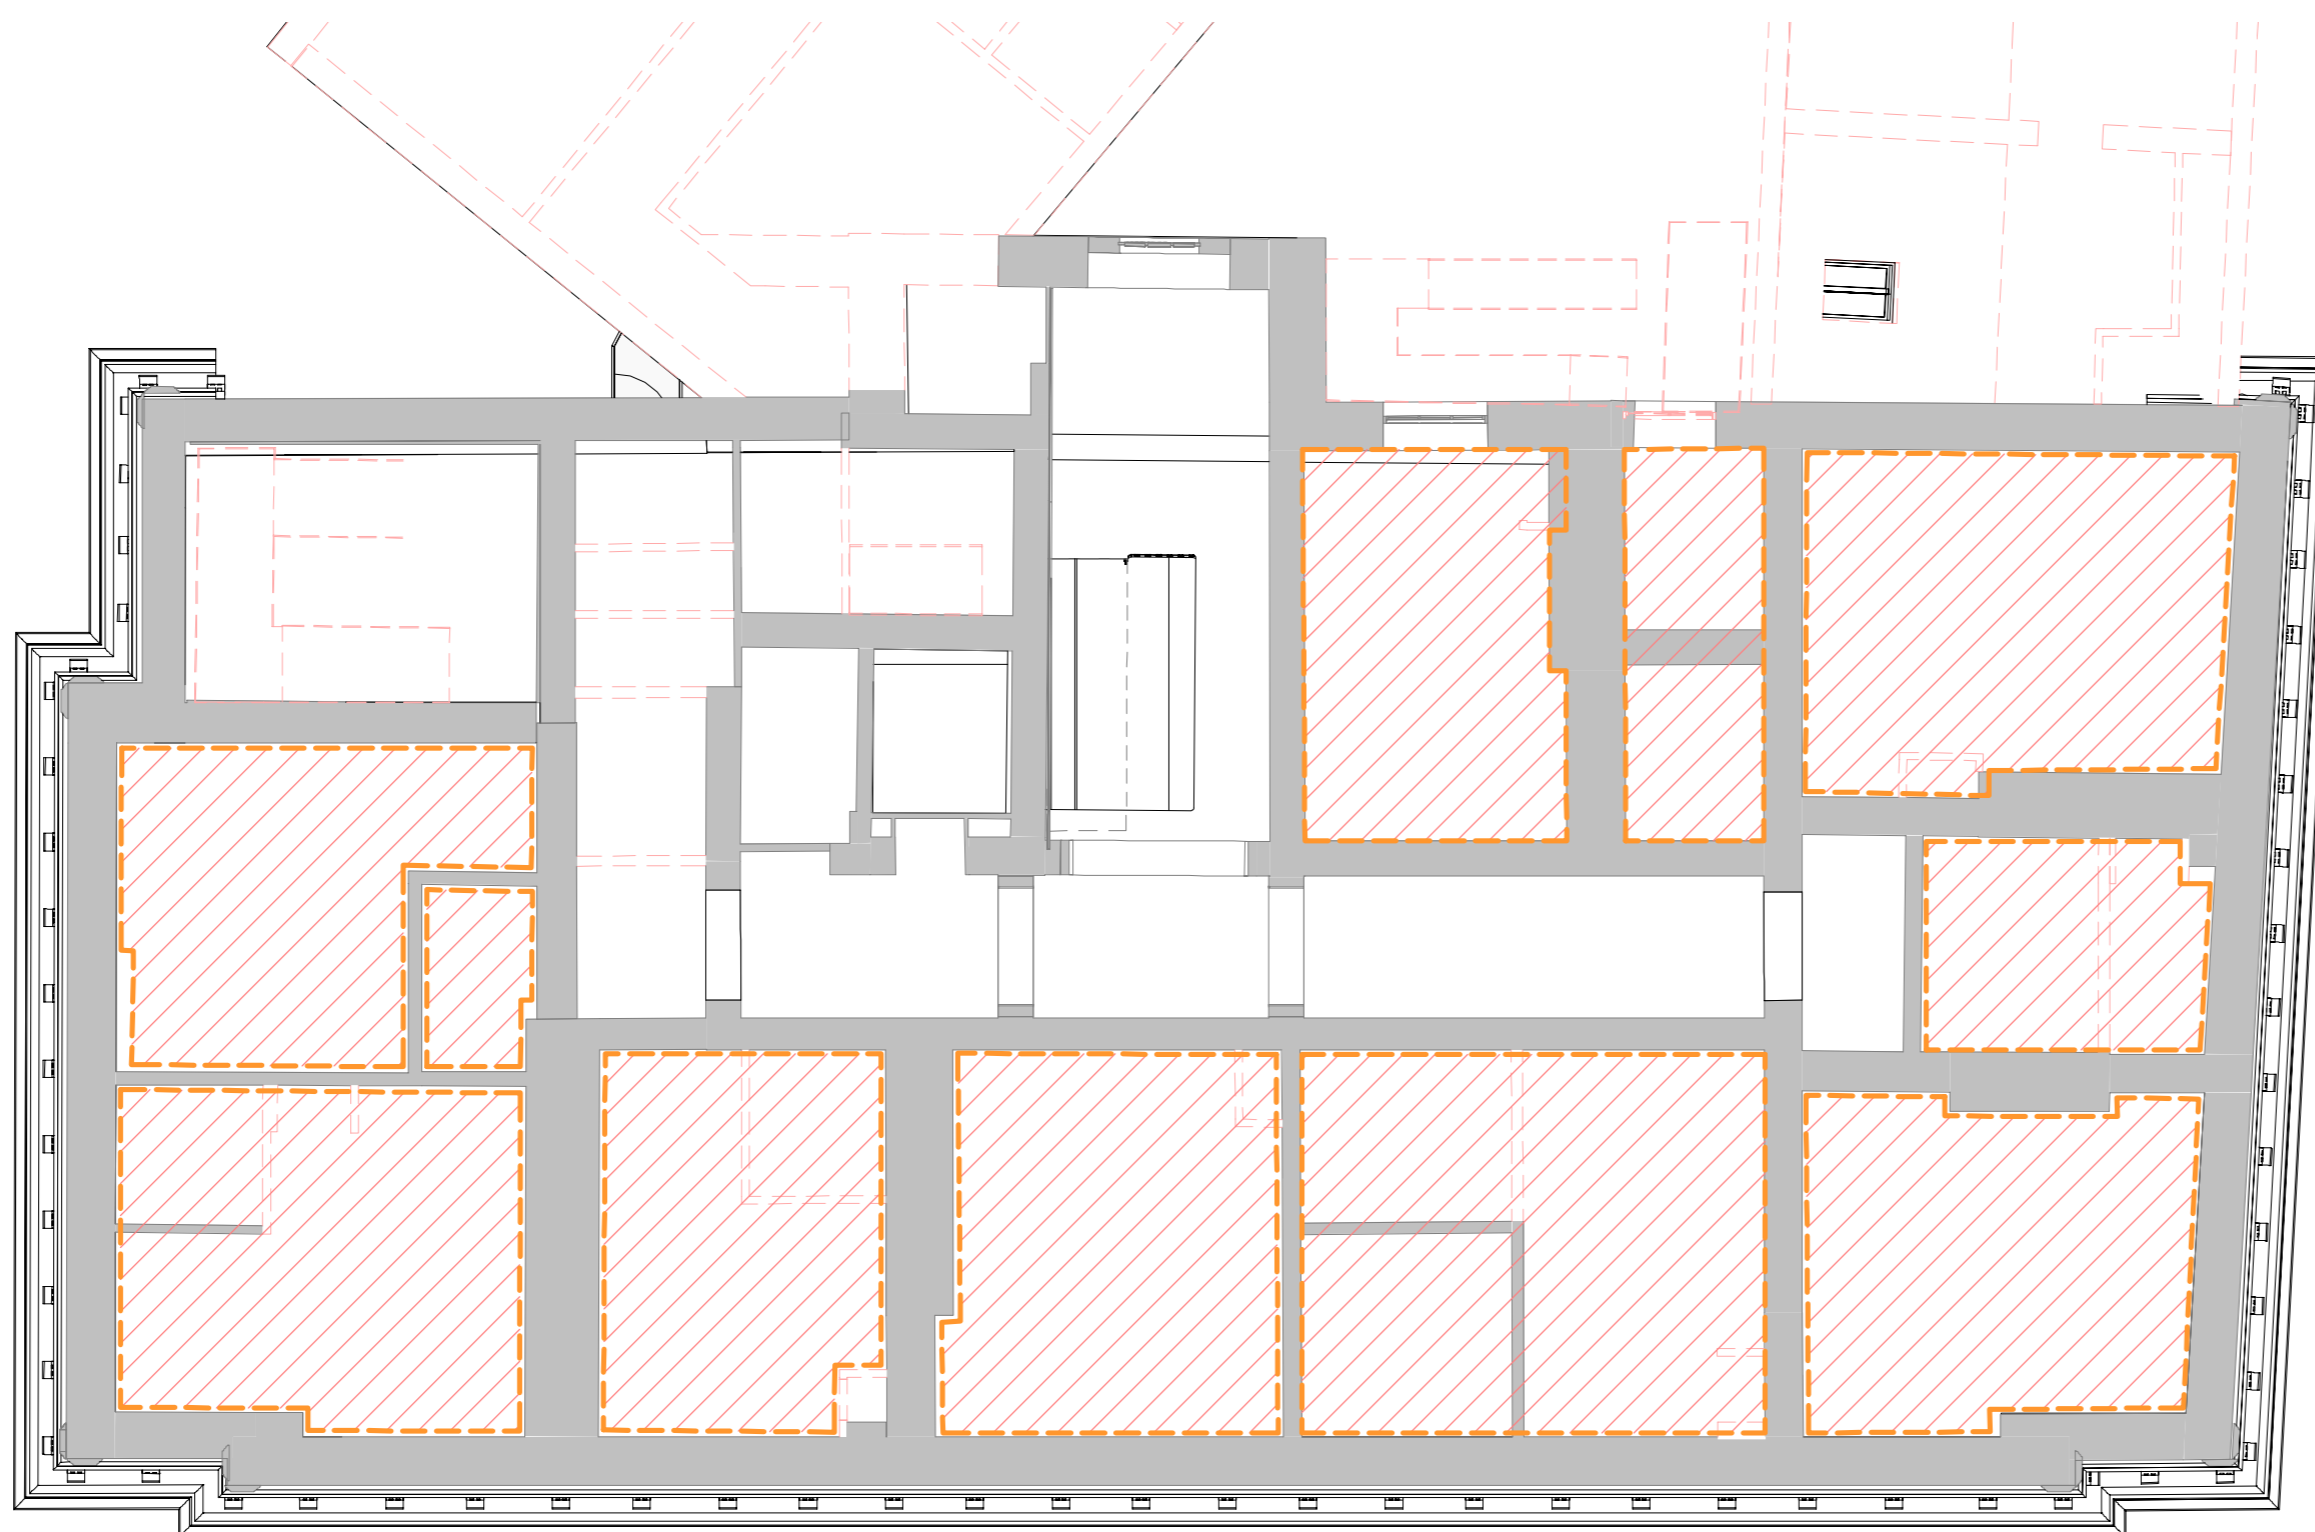

RCP Block A Level 03 Existing & Demo
1 : 100

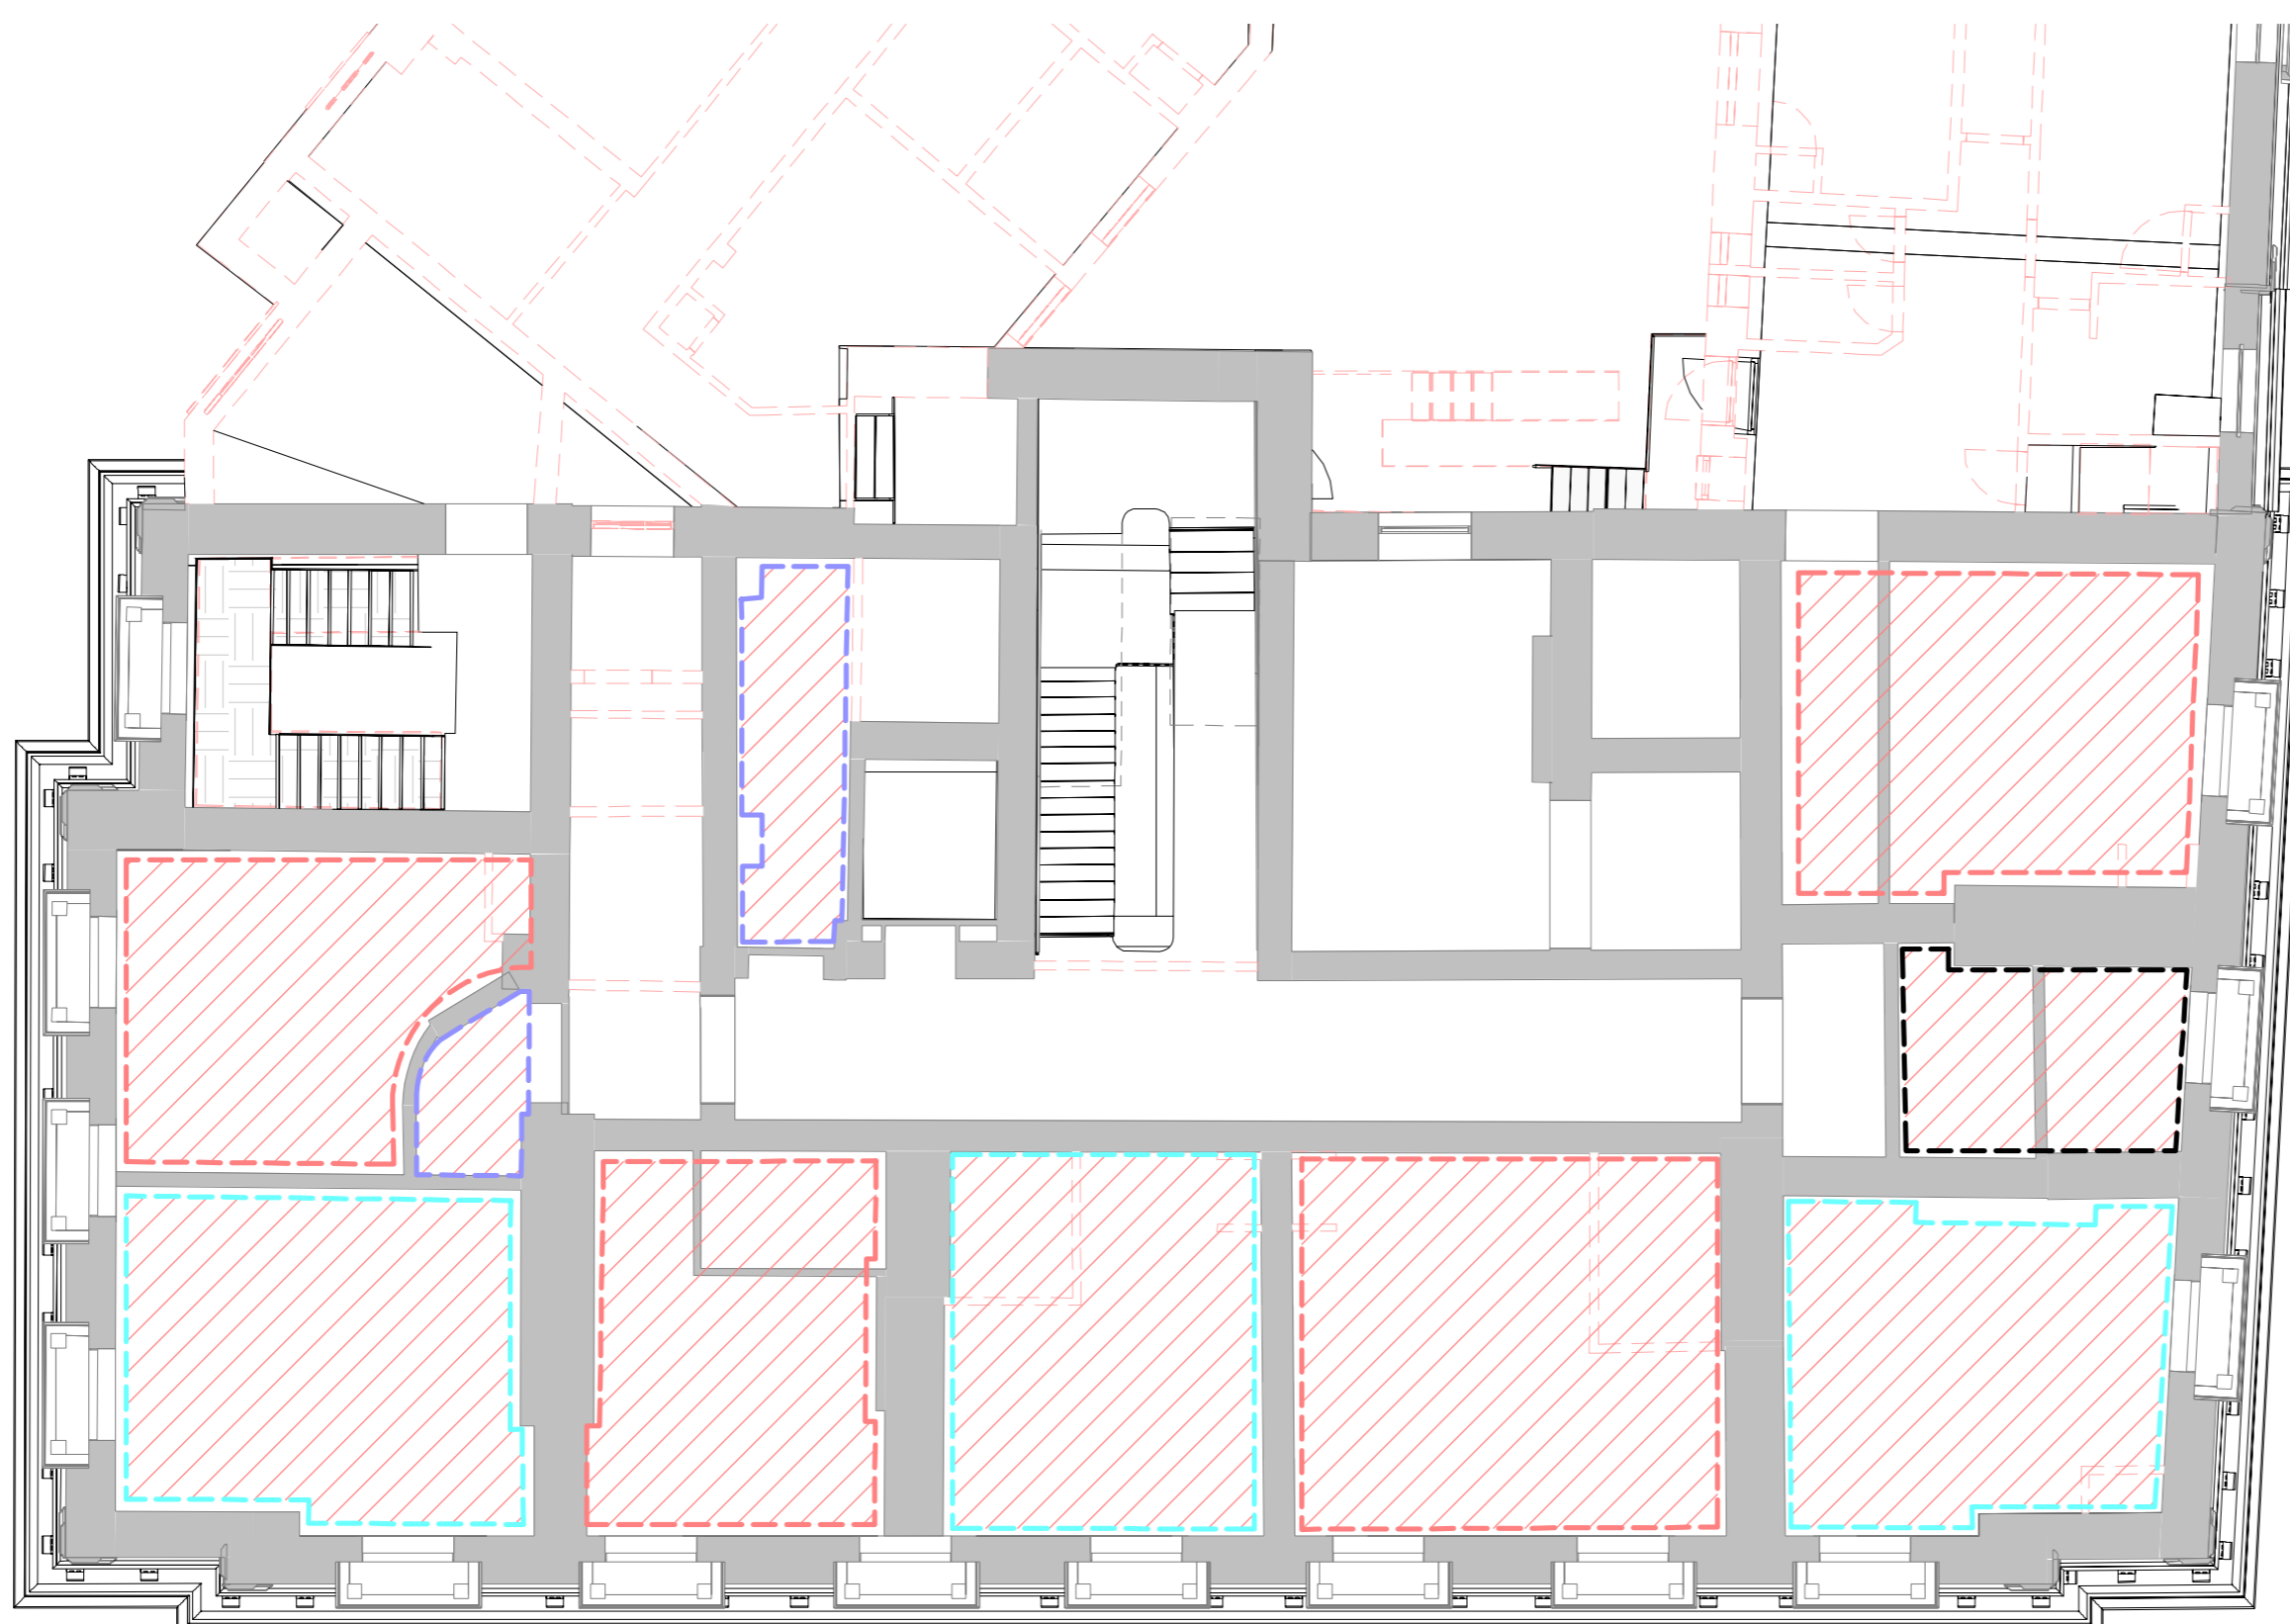

RCP Block A Level 02 Existing & Demo
1 : 100

KEY:-



Level 2 Type A



Level 2 Type B



Level 2 Type C



Level 3 Type A

No historic cornice extant
- further investigation required

Drawing subject to plaster survey
undertaken by specialist.

Revision	Date	By	Chk
P1	20/12/22	RAB	JR

All dimensions to be verified on site, and the Architect informed of any discrepancy. All drawings and specifications should be read in conjunction with the Health and Safety Plan; all conflicts should be reported to the appointed Principal Designer.



Kirklees Council
The George Hotel
Huddersfield, HD1 1JA

Sheet Name: LBC RCP 02 03 04 Demo

Purpose of issue: Planning Status:

Date: NOV 2022 Checked by: RS

Drawn by: AR Scale @ A1: 1 : 100

Project No: 8662 Revision: P1

Drawing No: 8662-BOW-ZZ-ZZ-DR-A-P146

