



Block A Level 00 Demolition Callout 1
1 : 50

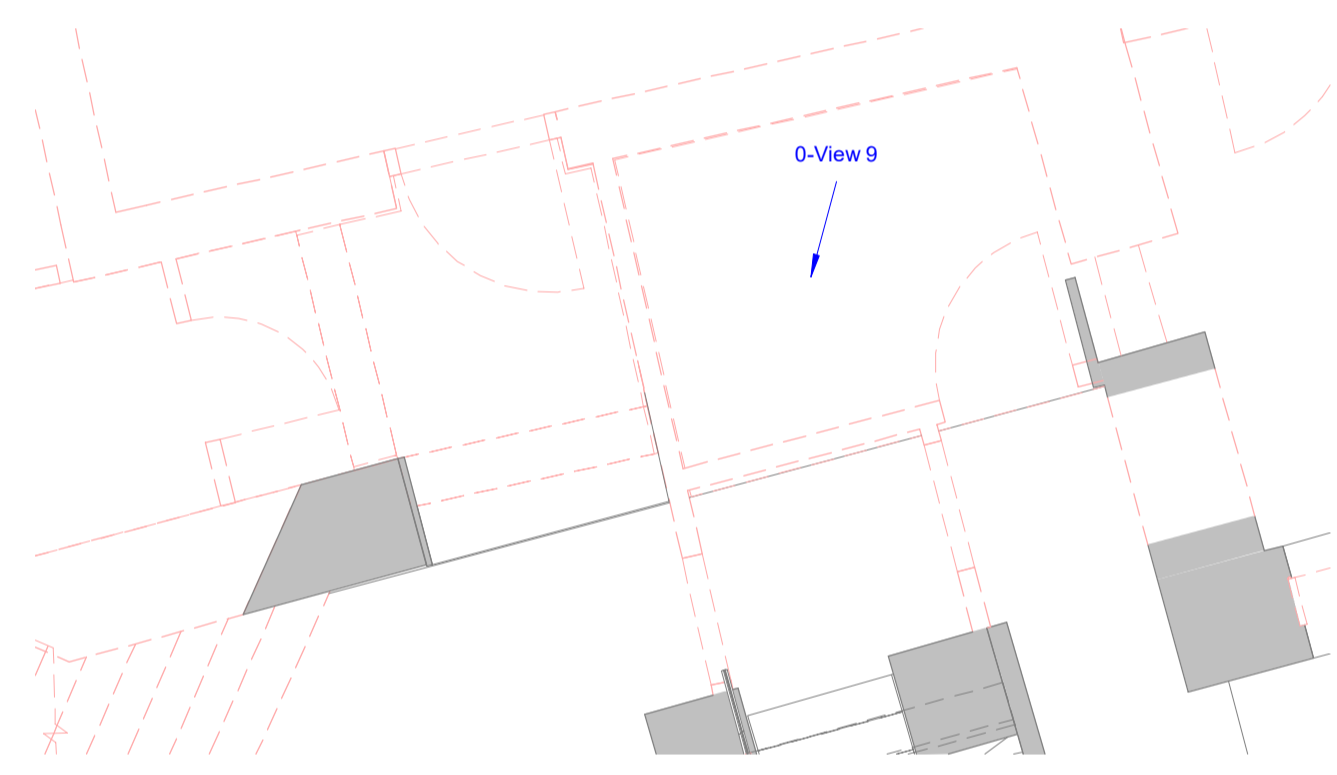

Block A Level 00 Layout Demolition - Callout 2
1 : 50

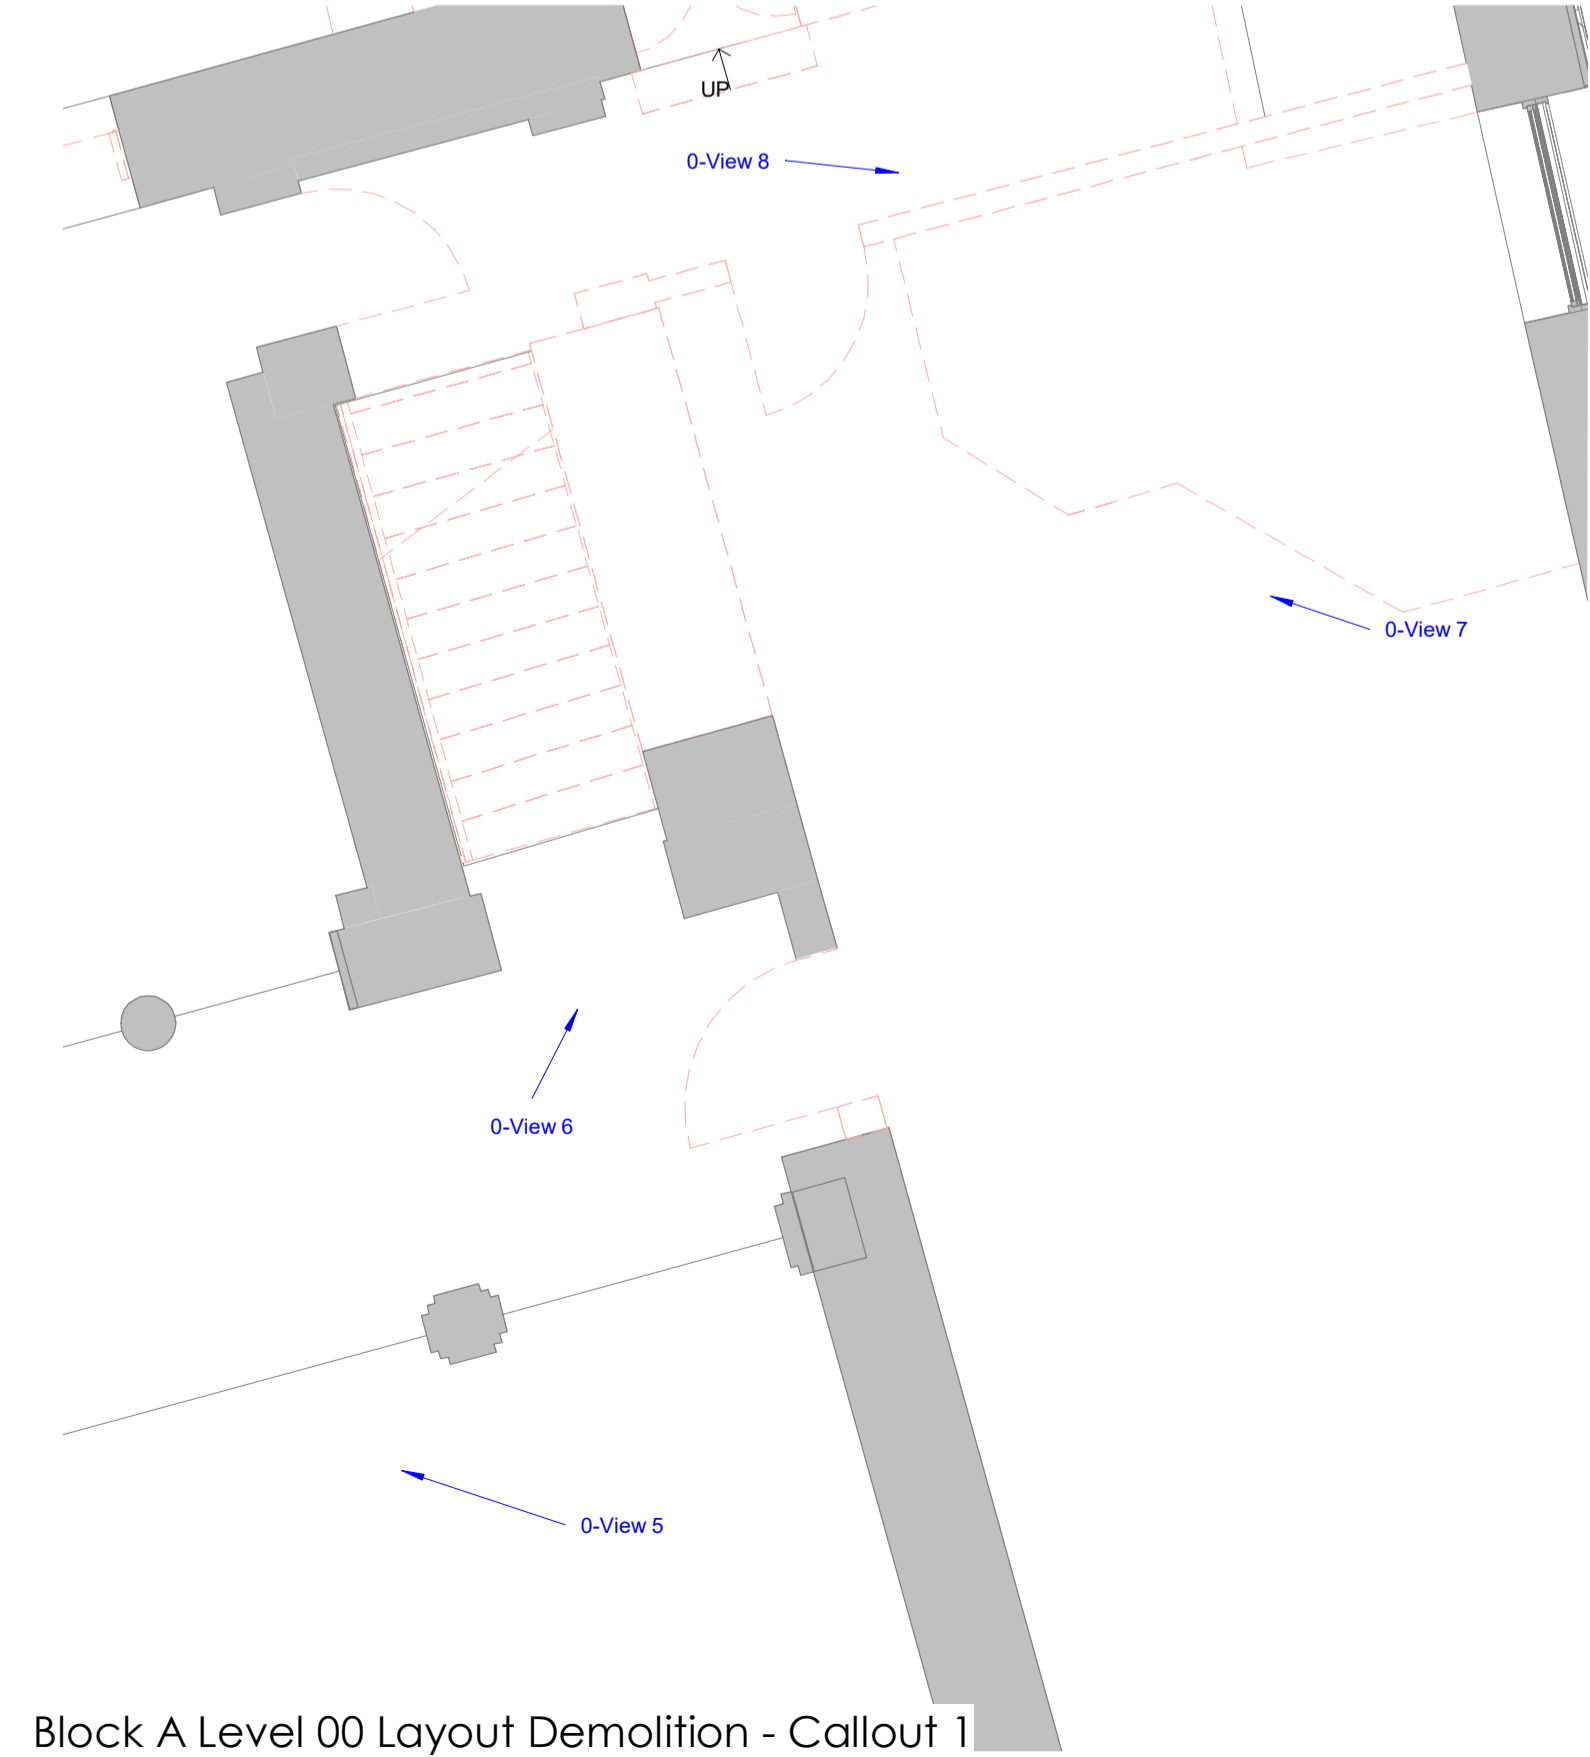


Block A Level 00 Layout Demolition - Callout 1
1 : 50



0-View 1



0-View 2

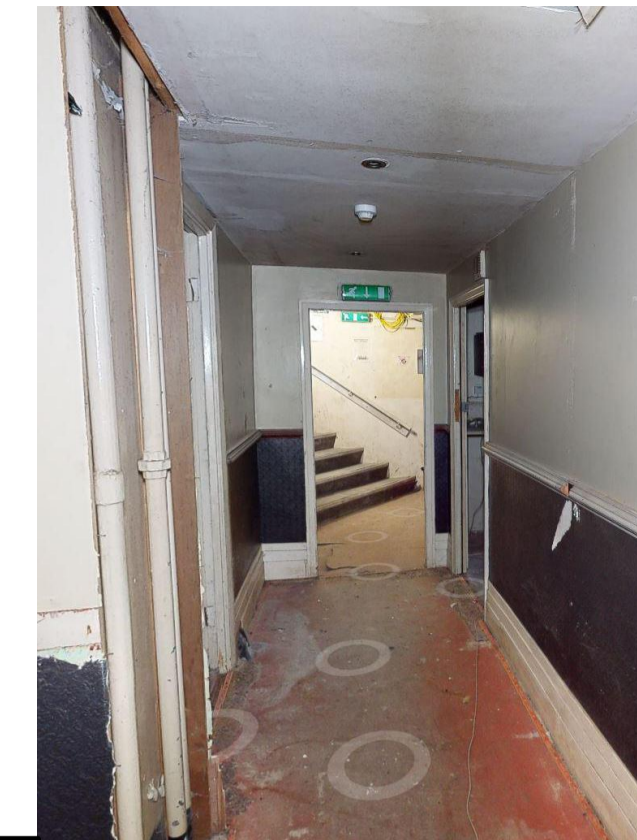

0-View 3




0-View 4




0-View 5



0-View 6

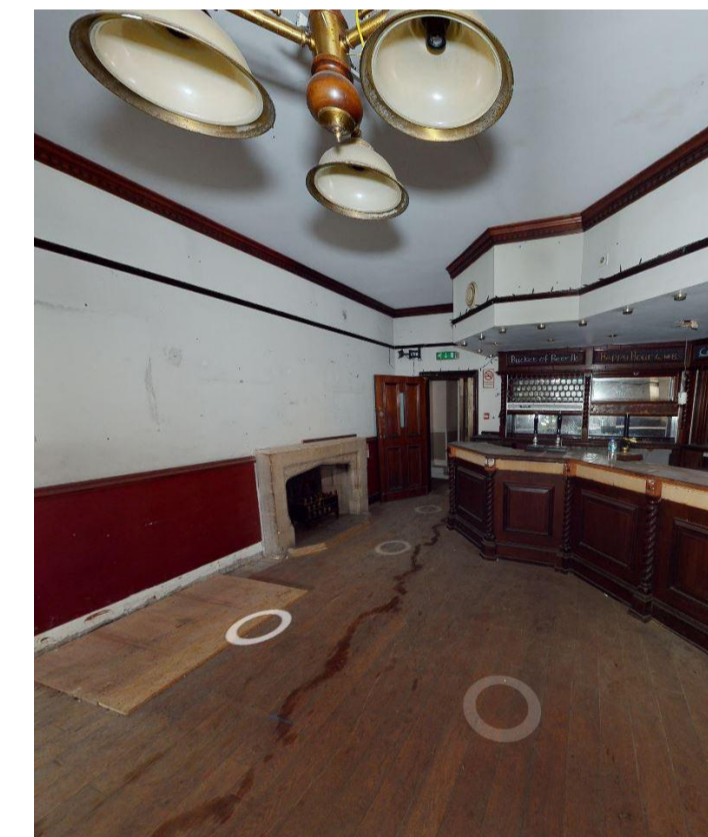

0-View 7

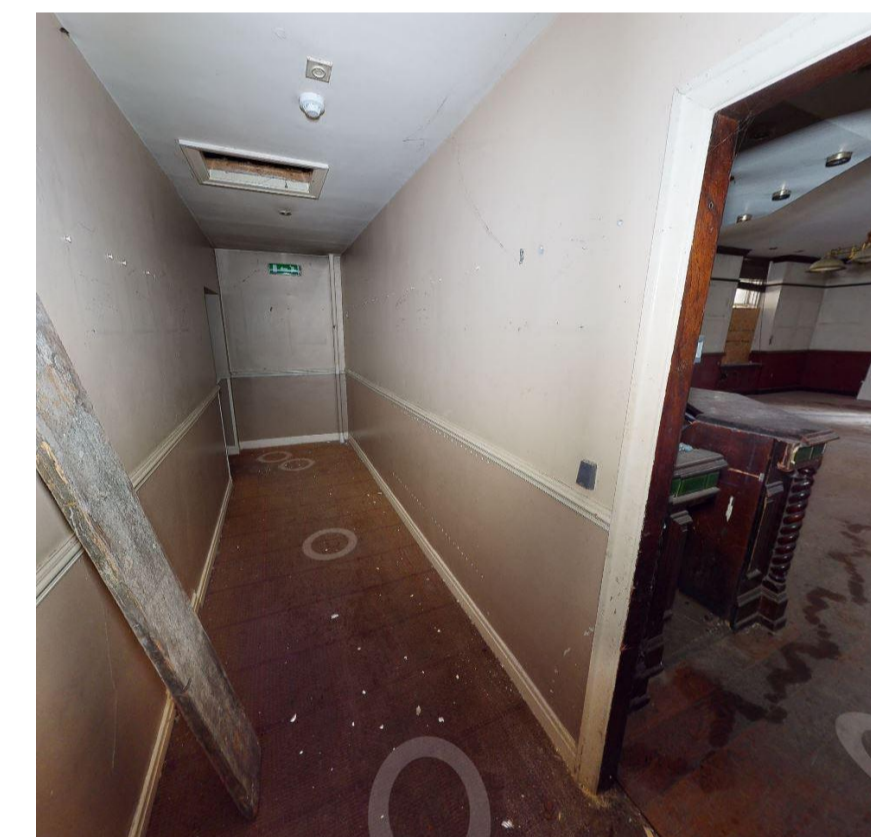

0-View 8



0-View 9

P1	Planning Issue	20/12/22	RAB	JR
	Revision	Date	By	Chk

All dimensions to be verified on site, and the Architect informed of any discrepancy. All drawings and specifications should be read in conjunction with the Health and Safety Plan; all conflicts should be reported to the appointed Principal Designer.



Kirklees Council
The George Hotel
Huddersfield, HD1 1JA

Sheet Name: LBC Details Level 00 Demo



Purpose of issue: Planning Status: RS

Date: AUG 2022 Checked by: AR

Drawn by: AR Scale @ A1: 1 : 50

Project No: 8662 Revision: P1

Drawing No: 8662-BOW-ZZ-ZZ-DR-A-P151

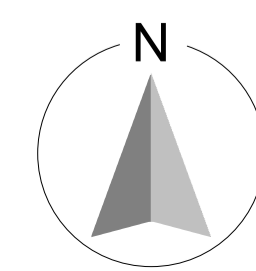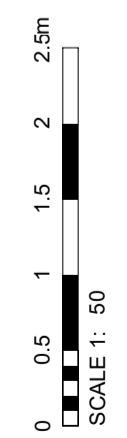

Do not scale from this drawing. This drawing is the copyright of Bowman Riley Architects Limited. © C:\Users\mathew.cummings\Documents\8662-BOW-ZZ-ZZ-DR-A-9004 - The George Hotel - Building - Building\mathew.cummings\SLP1.rvt