



COPYRIGHT RAMBOLL UK LIMITED. ALL RIGHTS RESERVED. THIS DOCUMENT IS ISSUED FOR THE PARTY WHO COMMISSIONED IT AND FOR THE SPECIFIC PURPOSES CONNECTED WITH THE PROJECT ONLY. IT SHOULD NOT BE RELIED UPON BY ANY OTHER PARTY OR USED FOR ANY OTHER PURPOSE. RAMBOLL ACCEPTS NO RESPONSIBILITY OR LIABILITY WHICH MAY ARISE FROM RELIANCE OR USE OF THIS DOCUMENT OR THE DATA CONTAINED HEREIN BY ANY OTHER PARTY OR FOR ANY OTHER PURPOSE.

NOTES


1. DO NOT SCALE FROM THIS DRAWING.
2. ALL DIMENSIONS ARE IN MILLIMETRES U.N.O.
3. ALL LEVELS ARE IN METRES ABOVE ORDNANCE DATUM U.N.O.
4. THIS DRAWING IS TO BE READ IN CONJUNCTION WITH ALL RELEVANT ARCHITECTS AND ENGINEERS DRAWINGS AND SPECIFICATIONS.

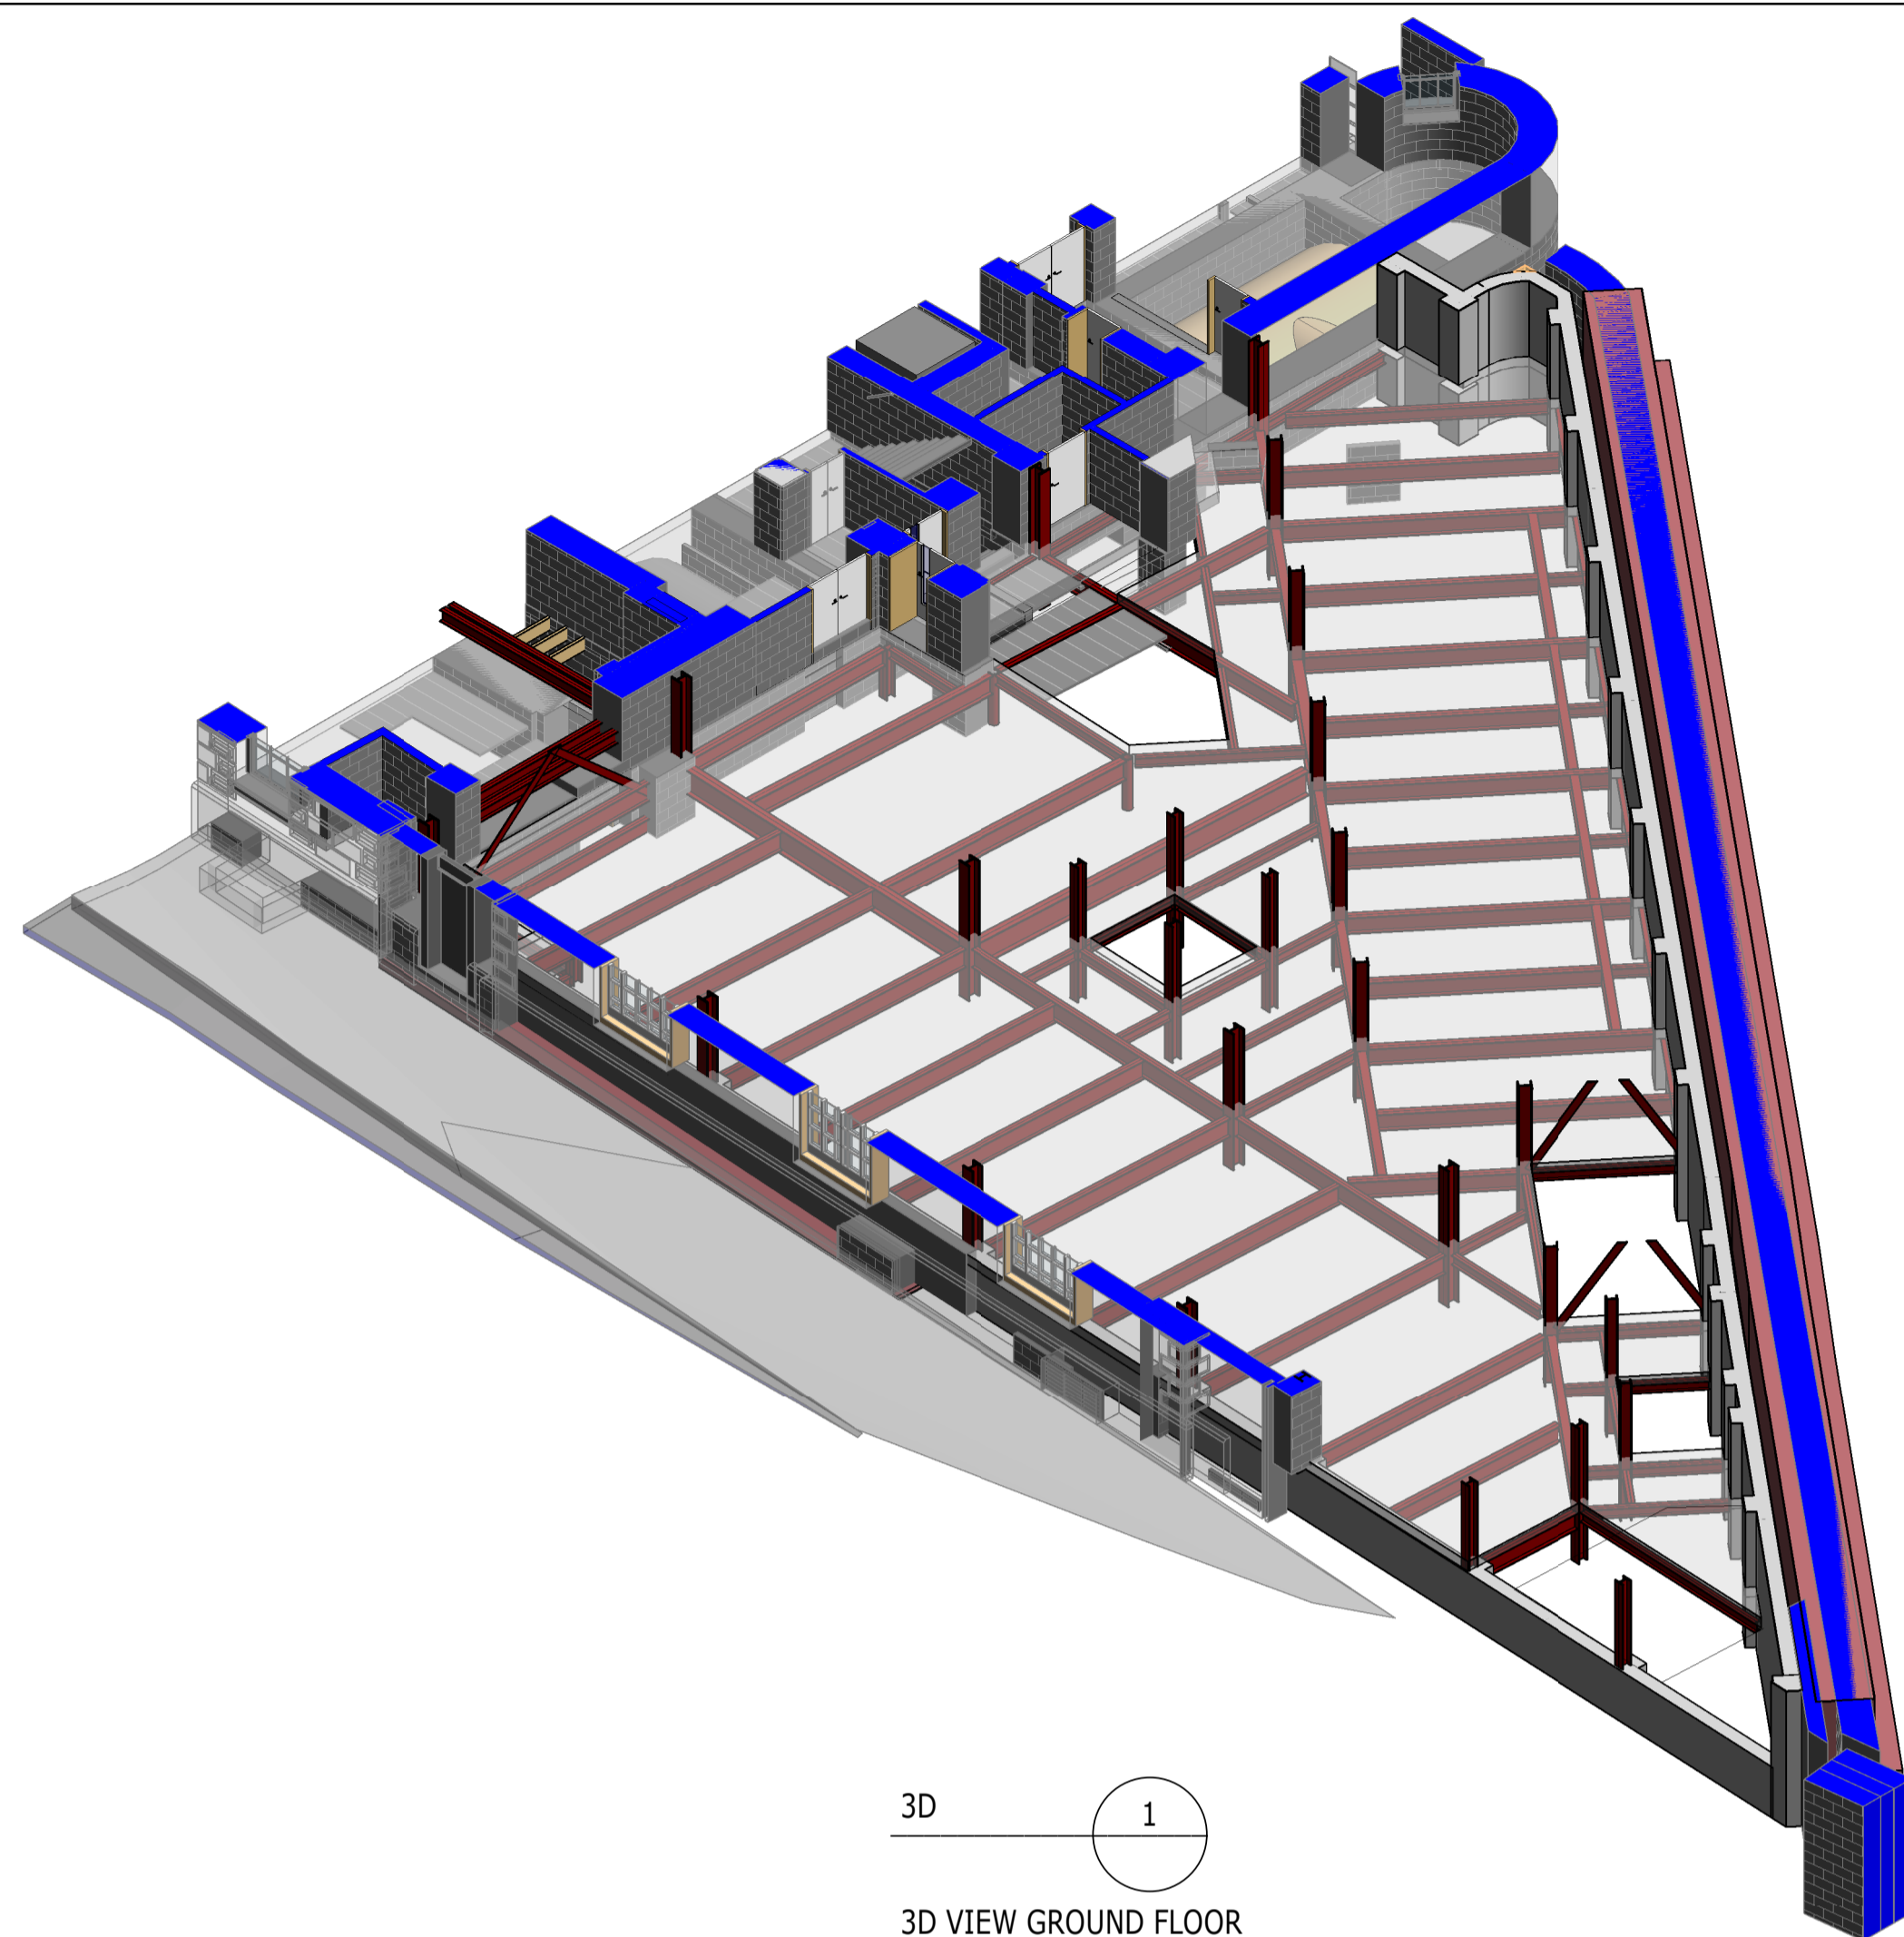

3D 1
3D VIEW GROUND FLOOR LEVEL

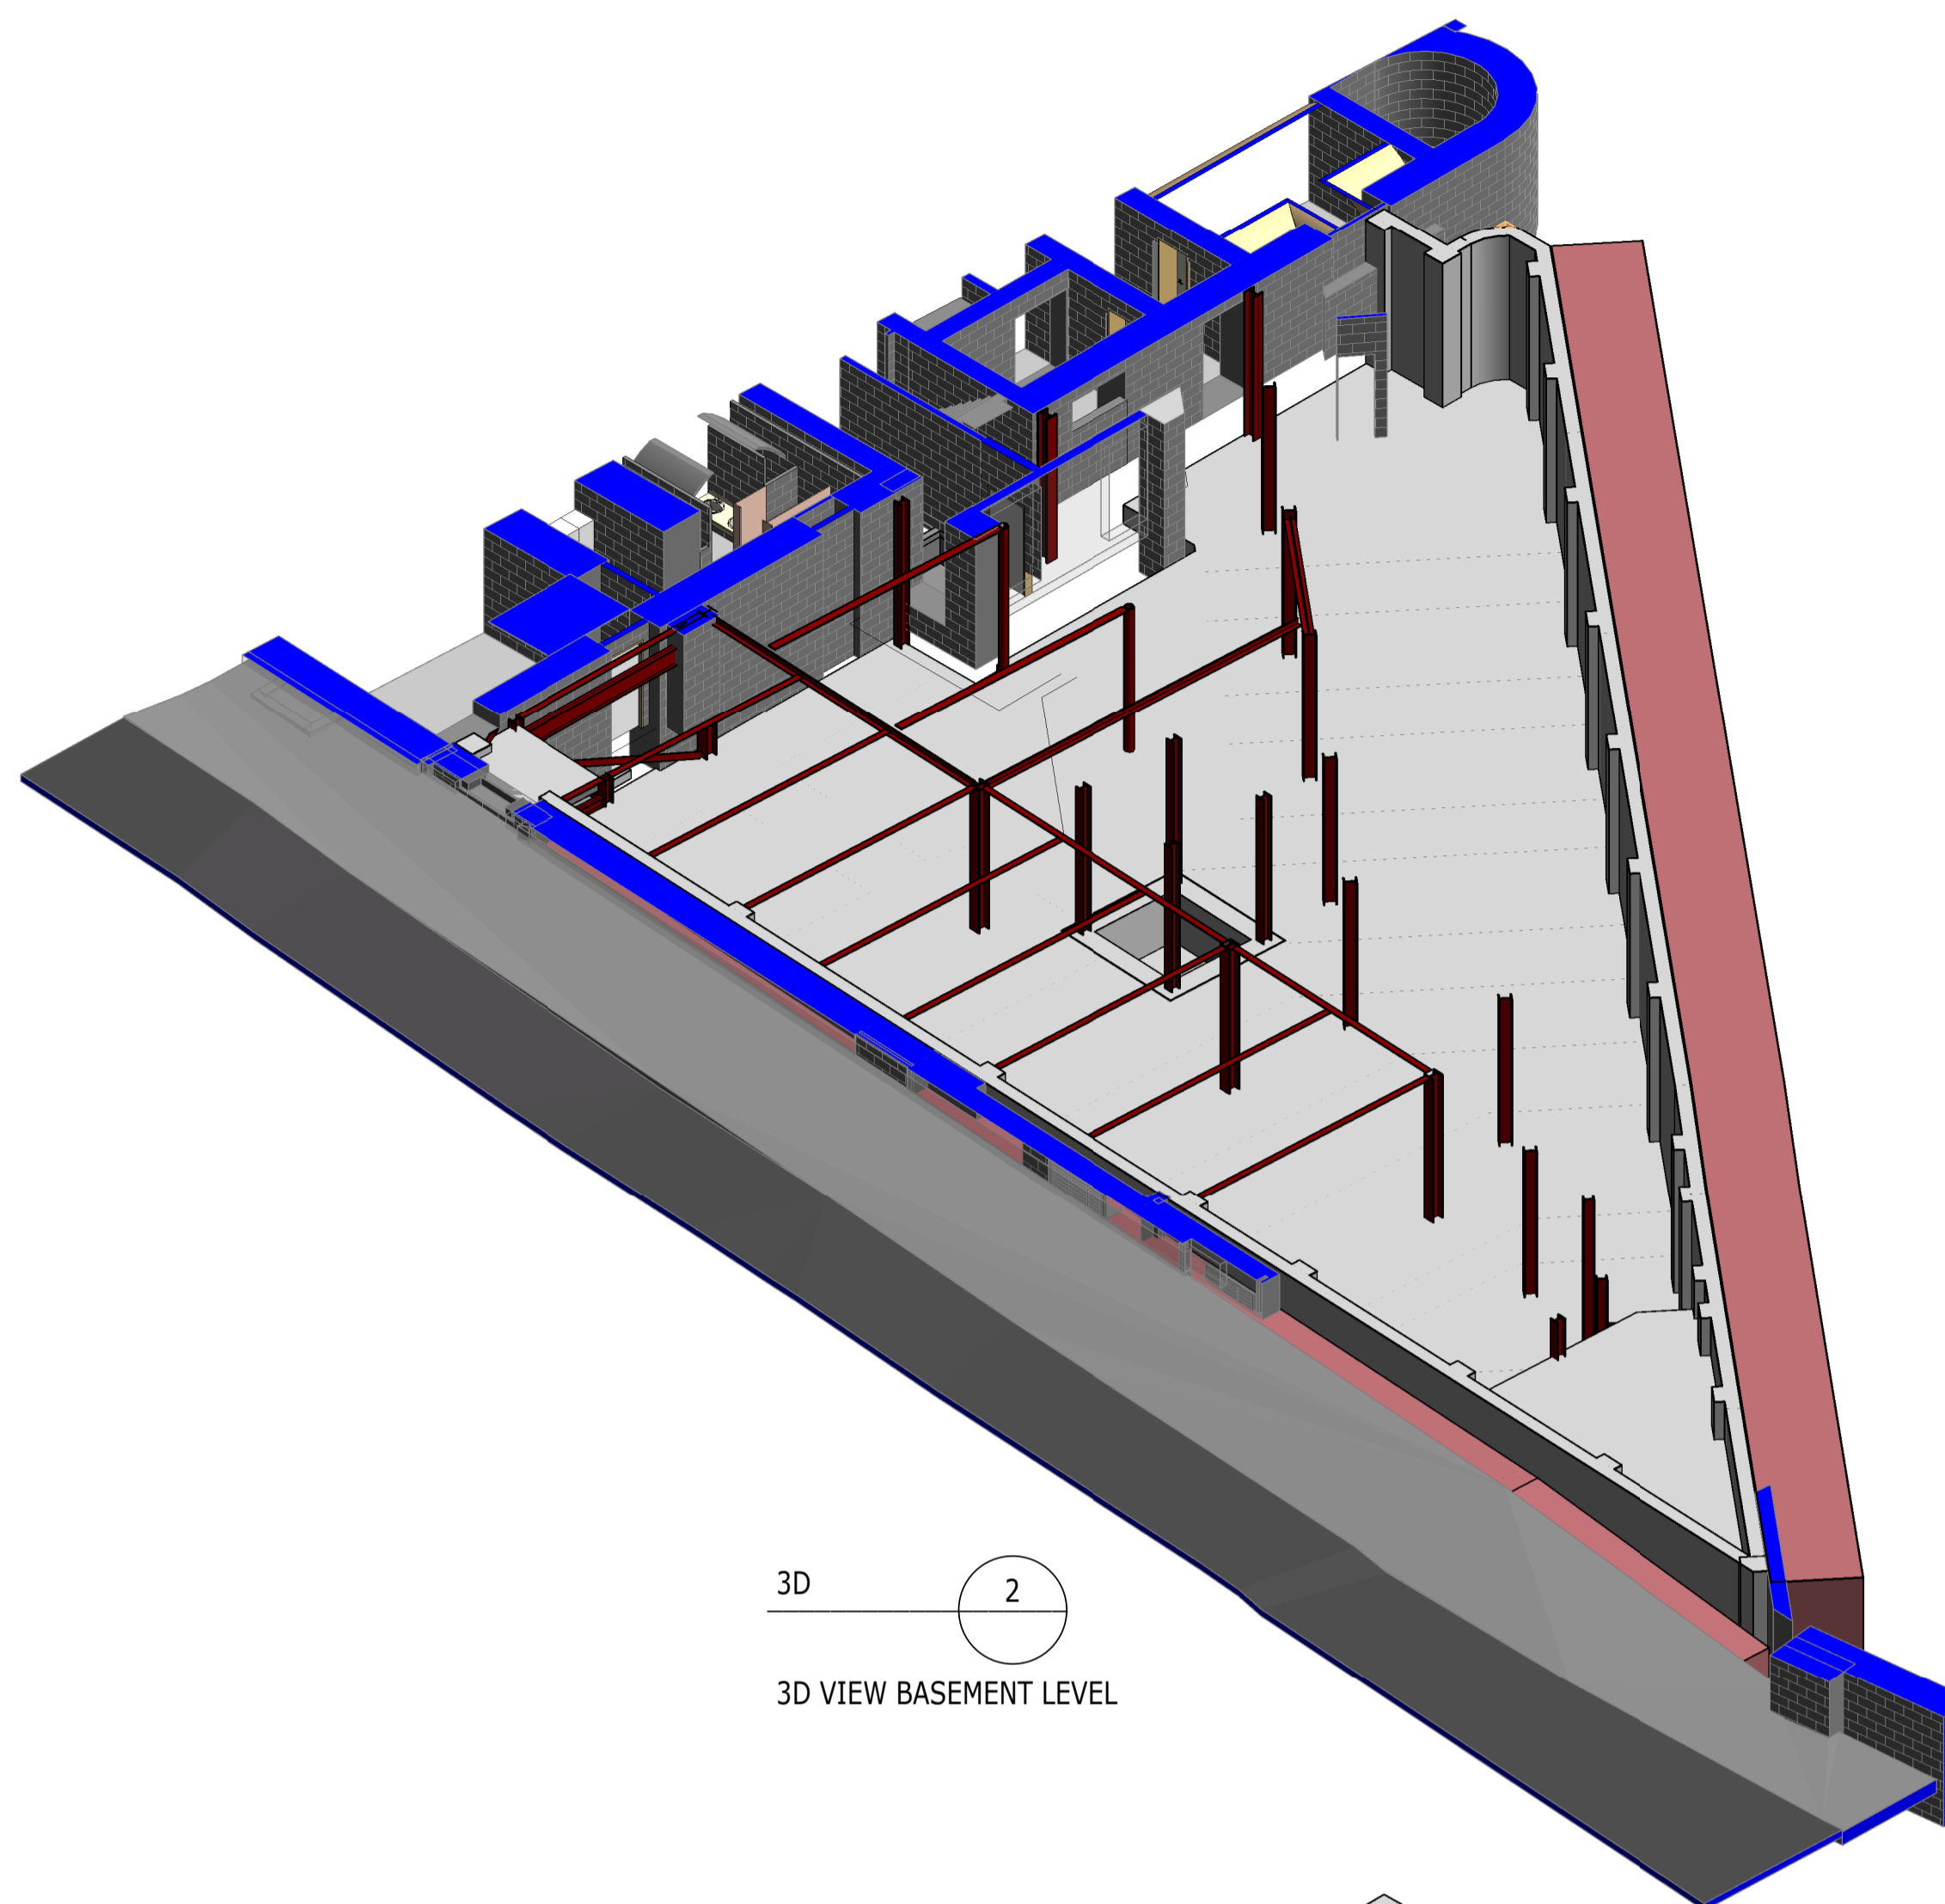

3D 2
3D VIEW BASEMENT LEVEL

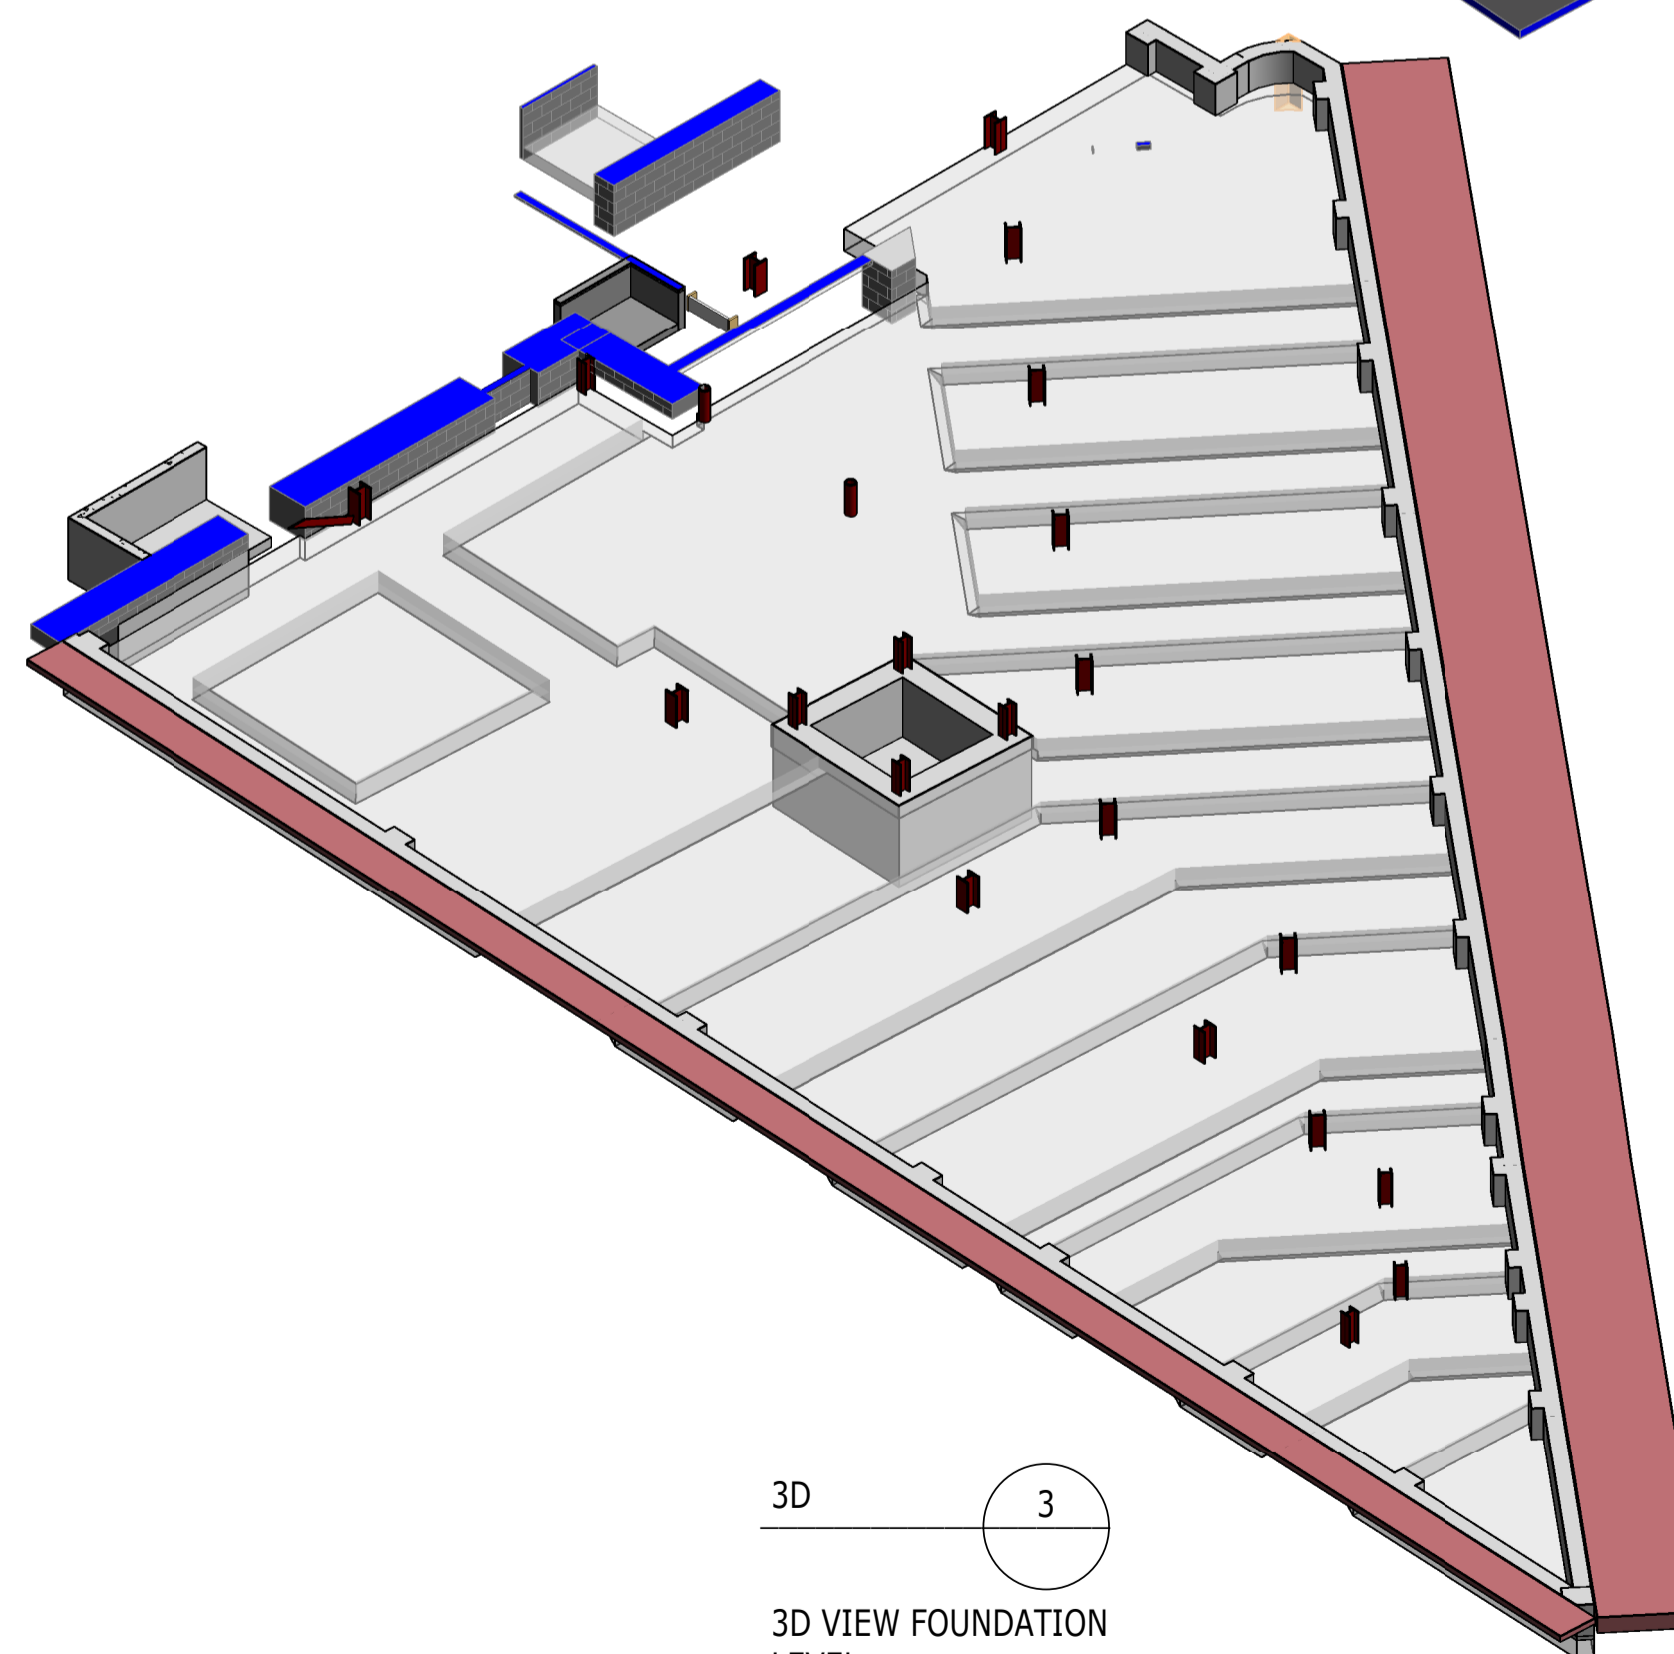

3D 3
3D VIEW FOUNDATION LEVEL

| | | | | |
|-----|-------------------------|------------|-----------|-----|
| P02 | PLANNING & LBC ISSUE | 16/12/2022 | JC | PM |
| P01 | PRELIMINARY DRAFT ISSUE | 02/12/2022 | JC | PM |
| Rev | Description | Date | By Chk | App |

S3 - FOR REVIEW AND COMMENT

THE GEORGE HOTEL
HUDDERSFIELD



tel 01244 311855 chester@ramboll.co.uk
www.ramboll.co.uk

3D ISOMETRIC VIEWS
SHEET 5

| | | | |
|--|----------------------|-----------------|--------------|
| Project No: 1620014217 | Scale (@ A1): NTS | Date: NOV'22 | Drawn: JC |
| Drawing No: 4217-RAM-ZZ-ZZ-DR-S-00034 | Rev: P02 | | |