



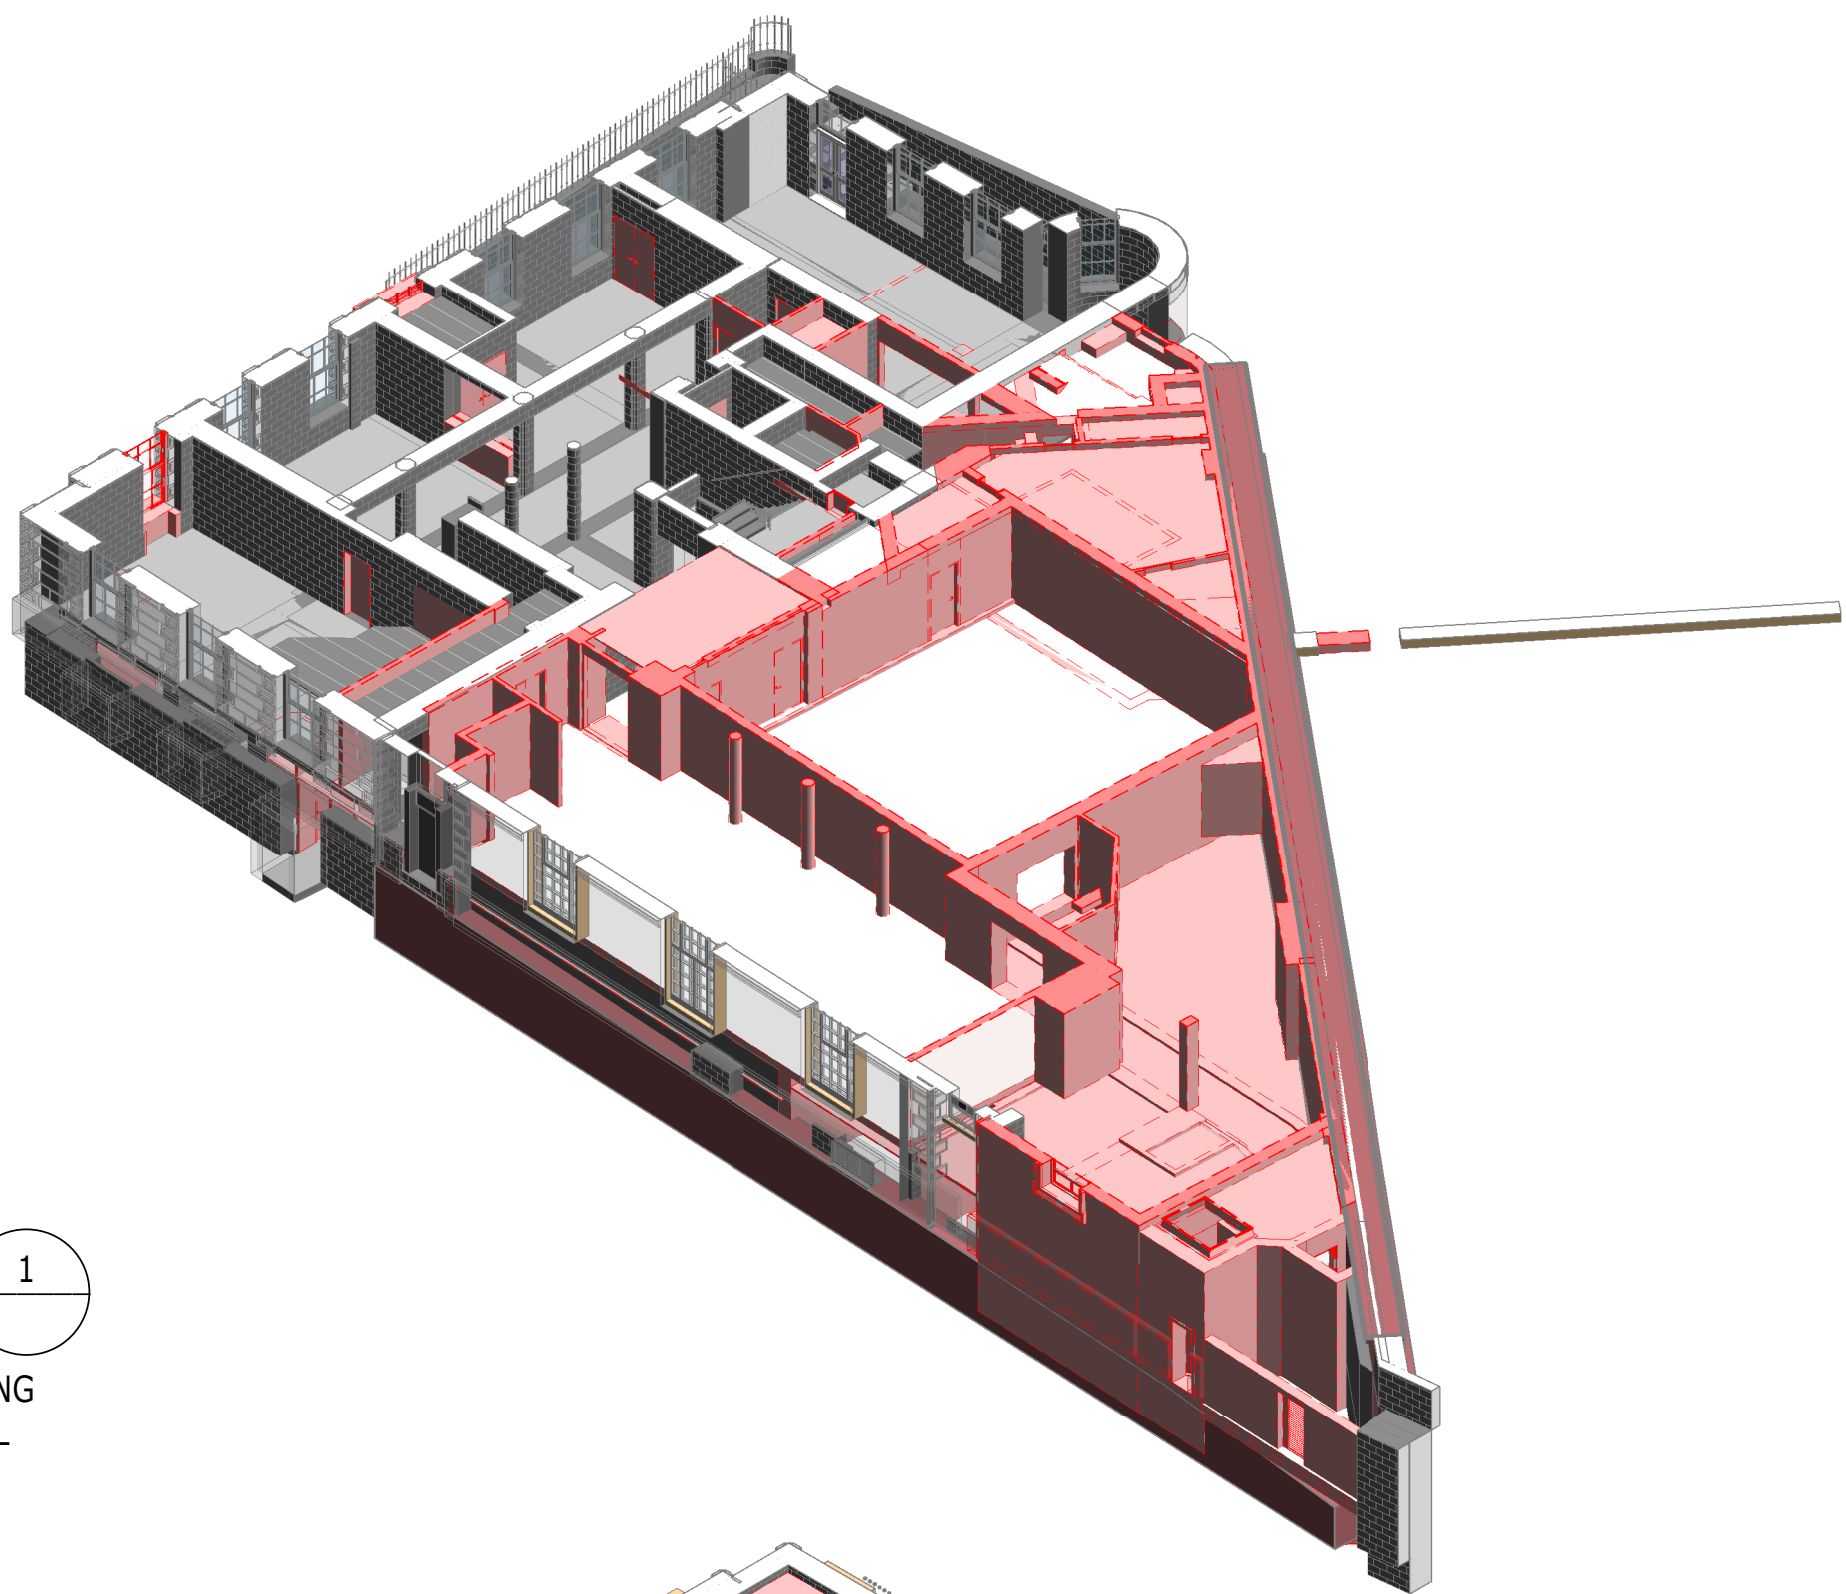


3D 1

3D VIEW EXISTING
BASEMENT LEVEL
DEMOLITION

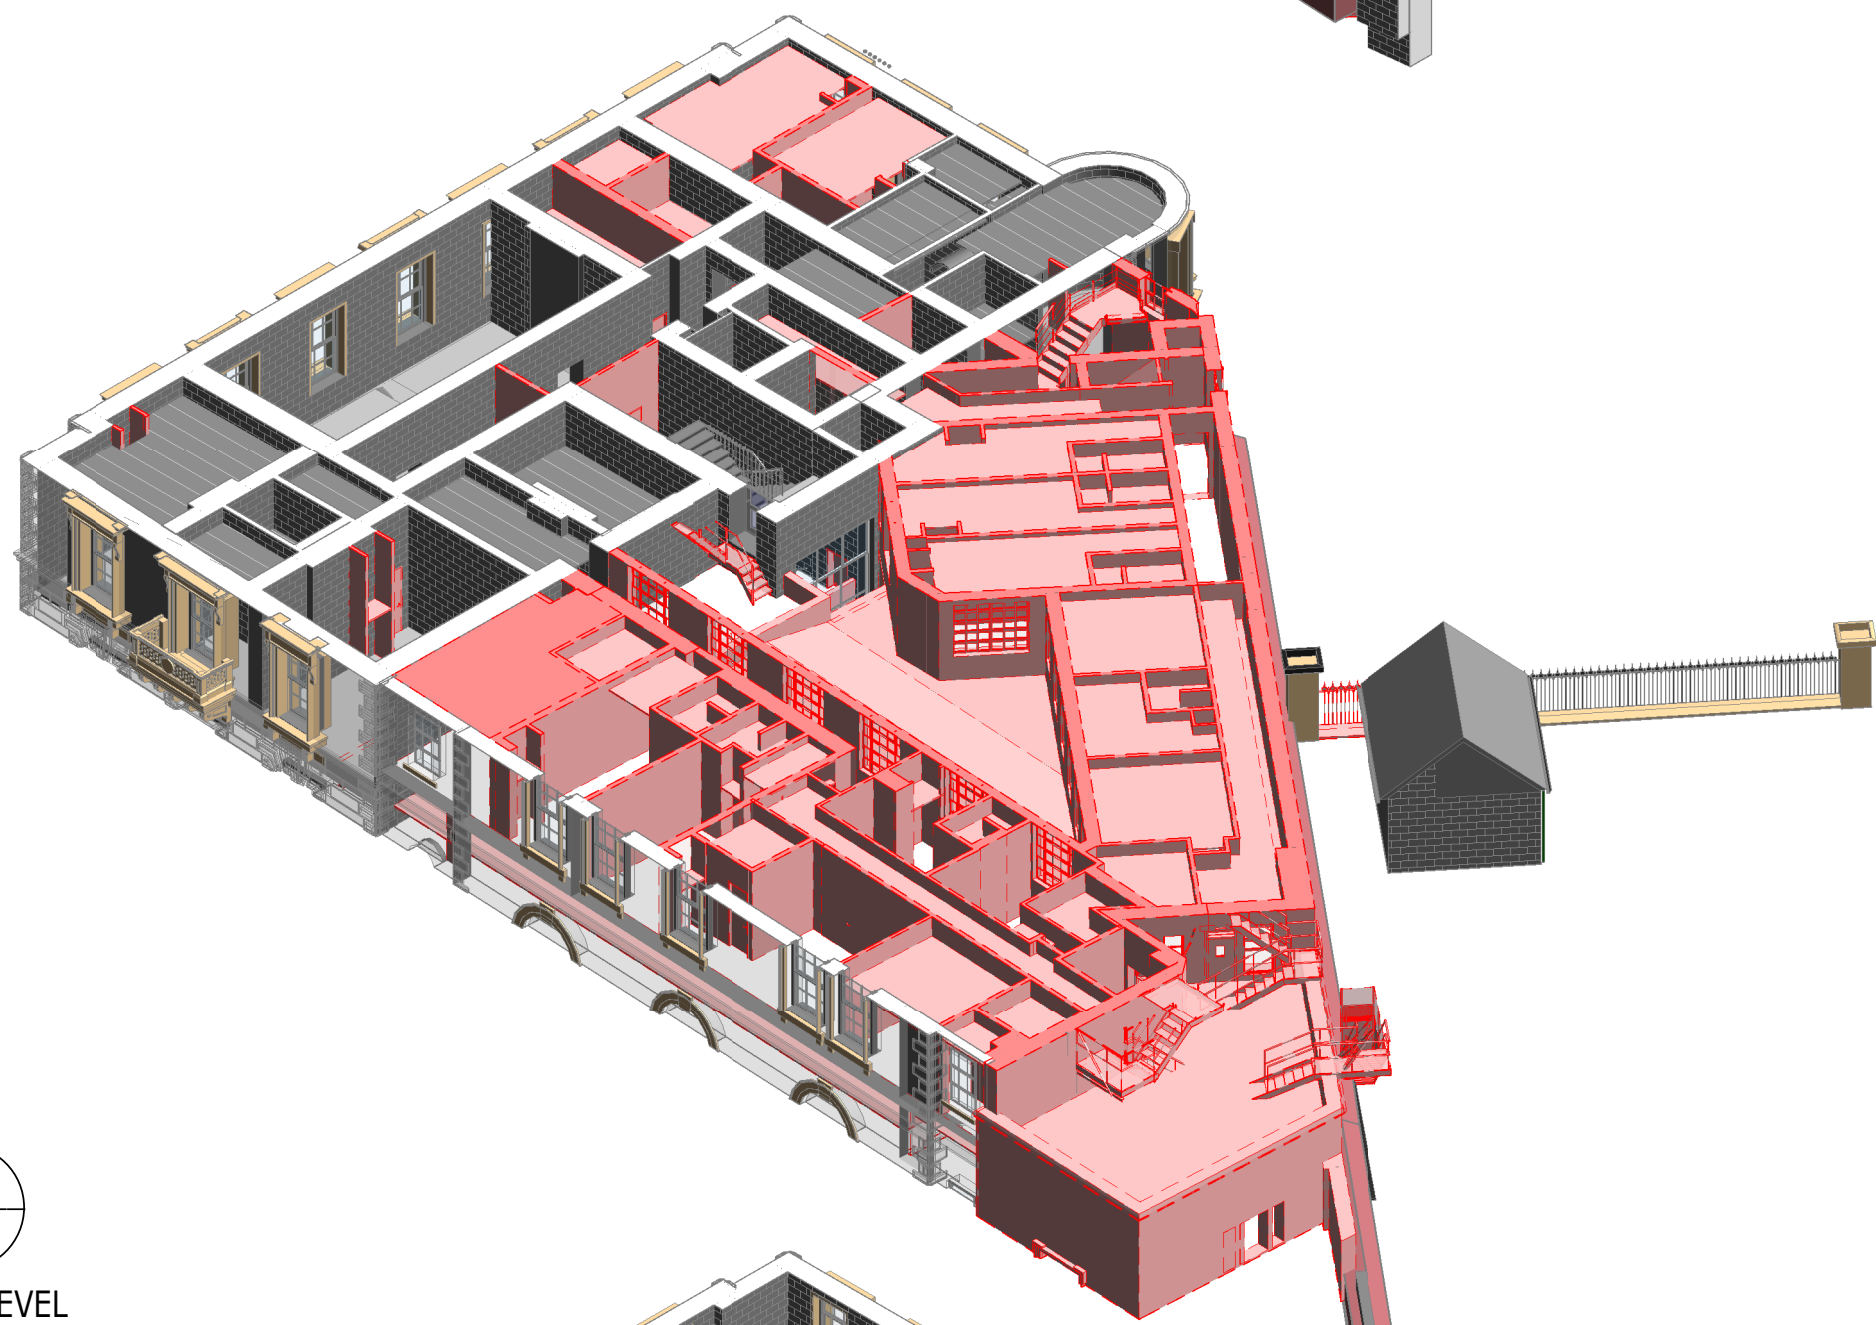


3D 2

3D VIEW EXISTING LEVEL
00 DEMOLITION

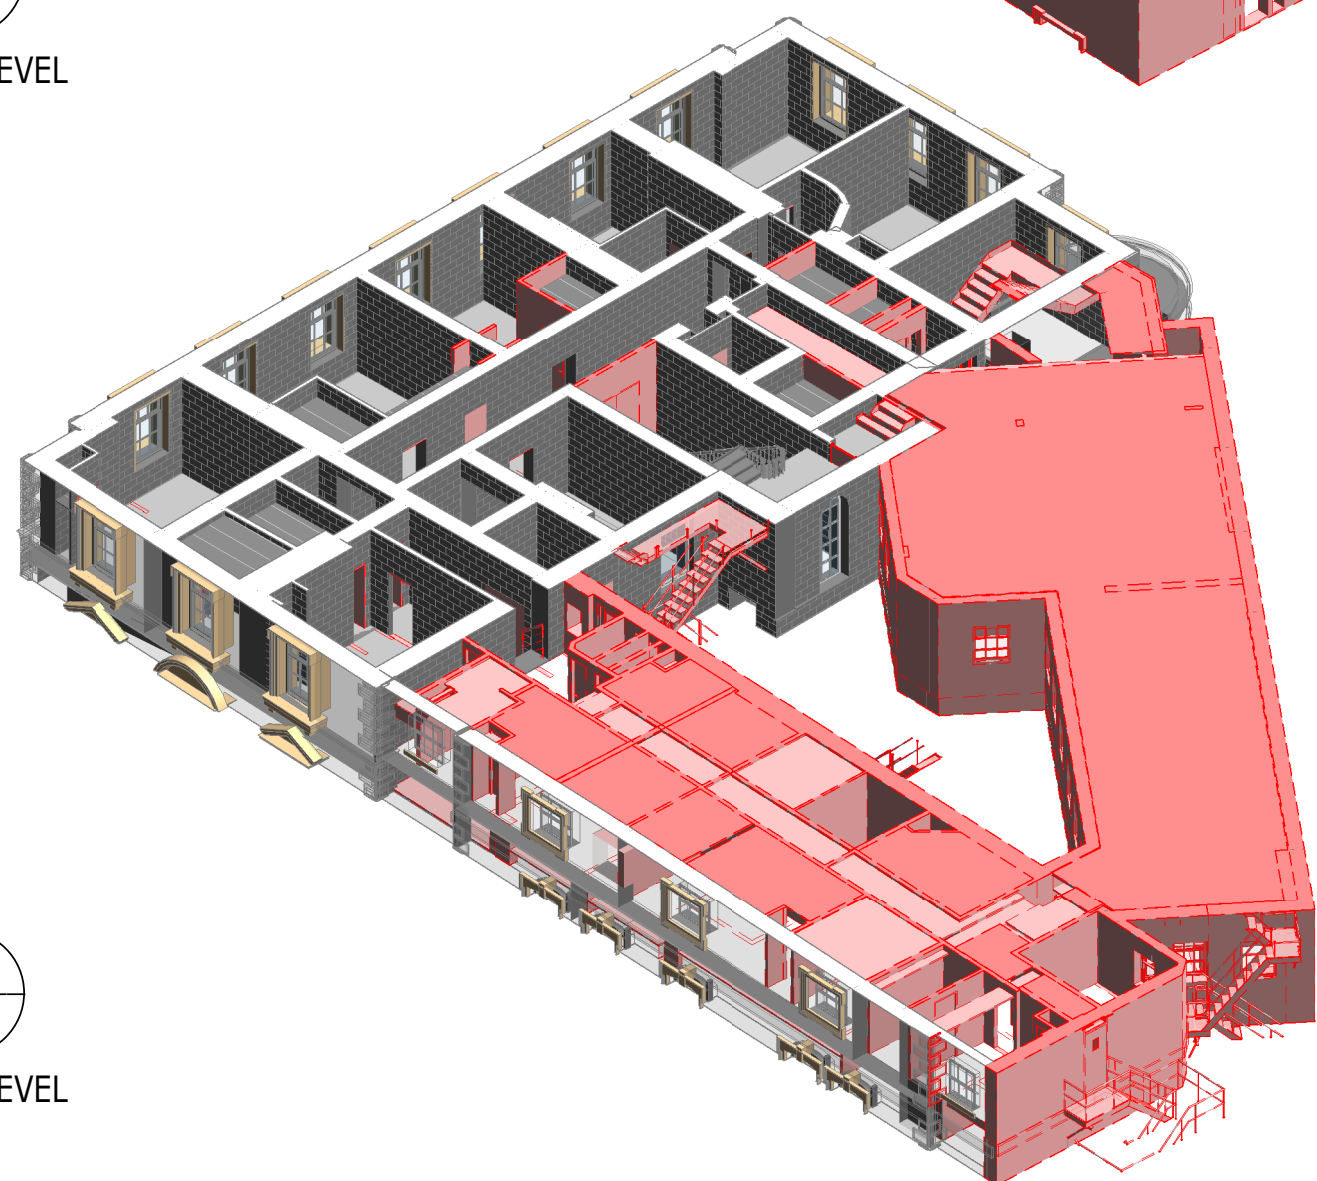


3D 3

3D VIEW EXISTING LEVEL
01 DEMOLITION

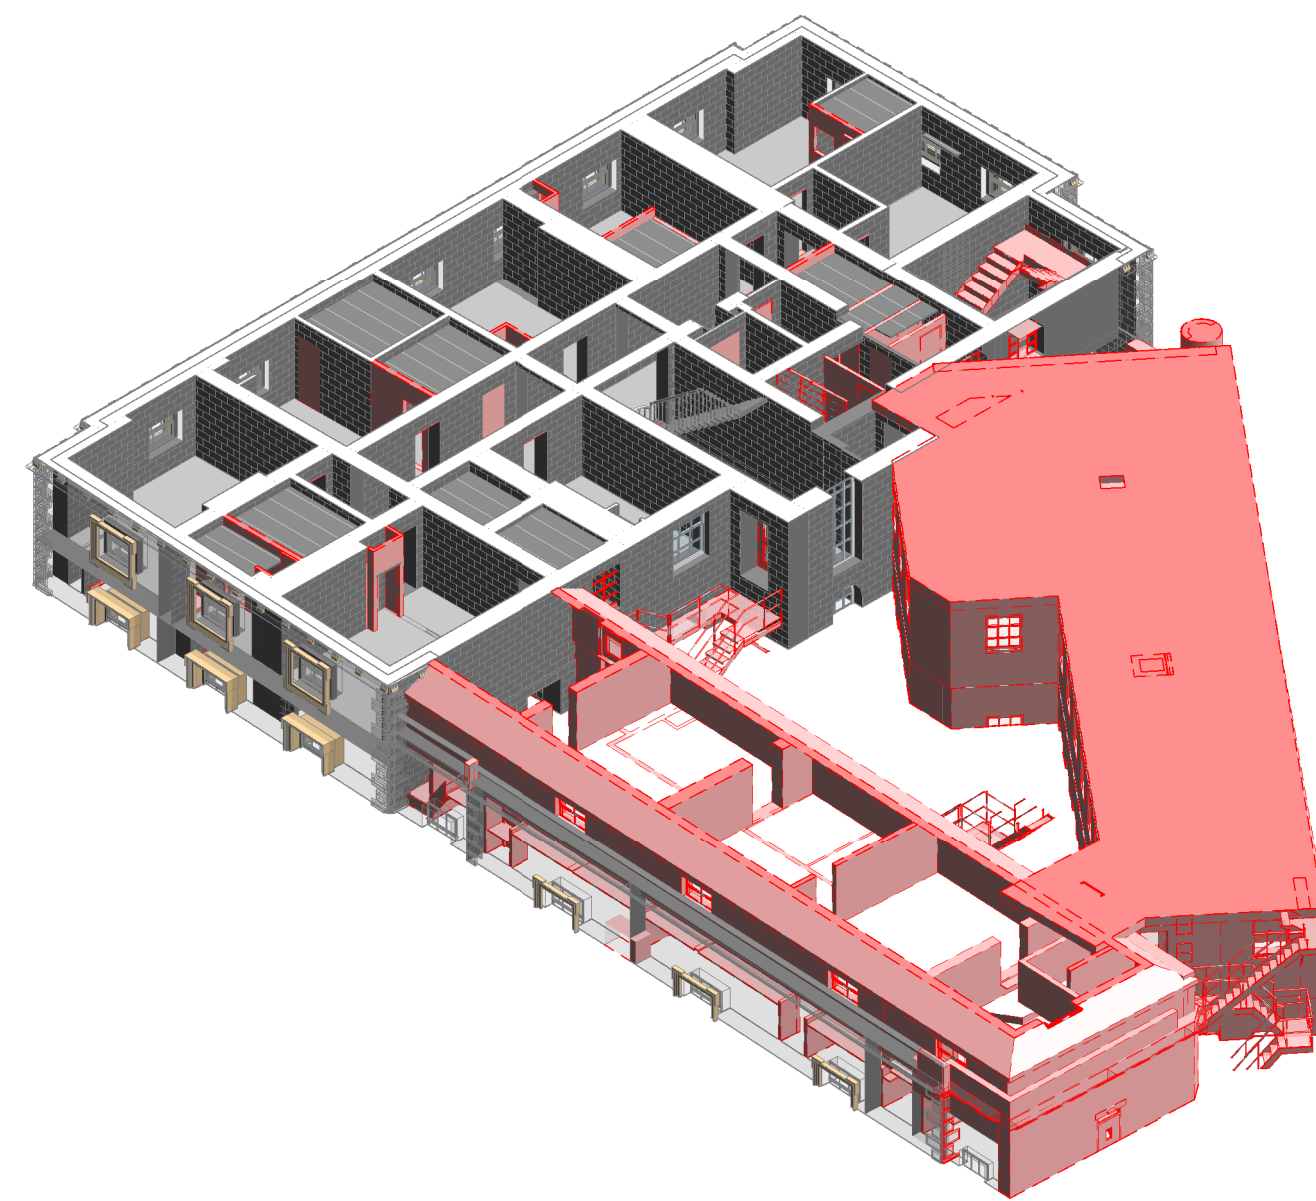


3D 4

3D VIEW EXISTING LEVEL
02 DEMOLITION

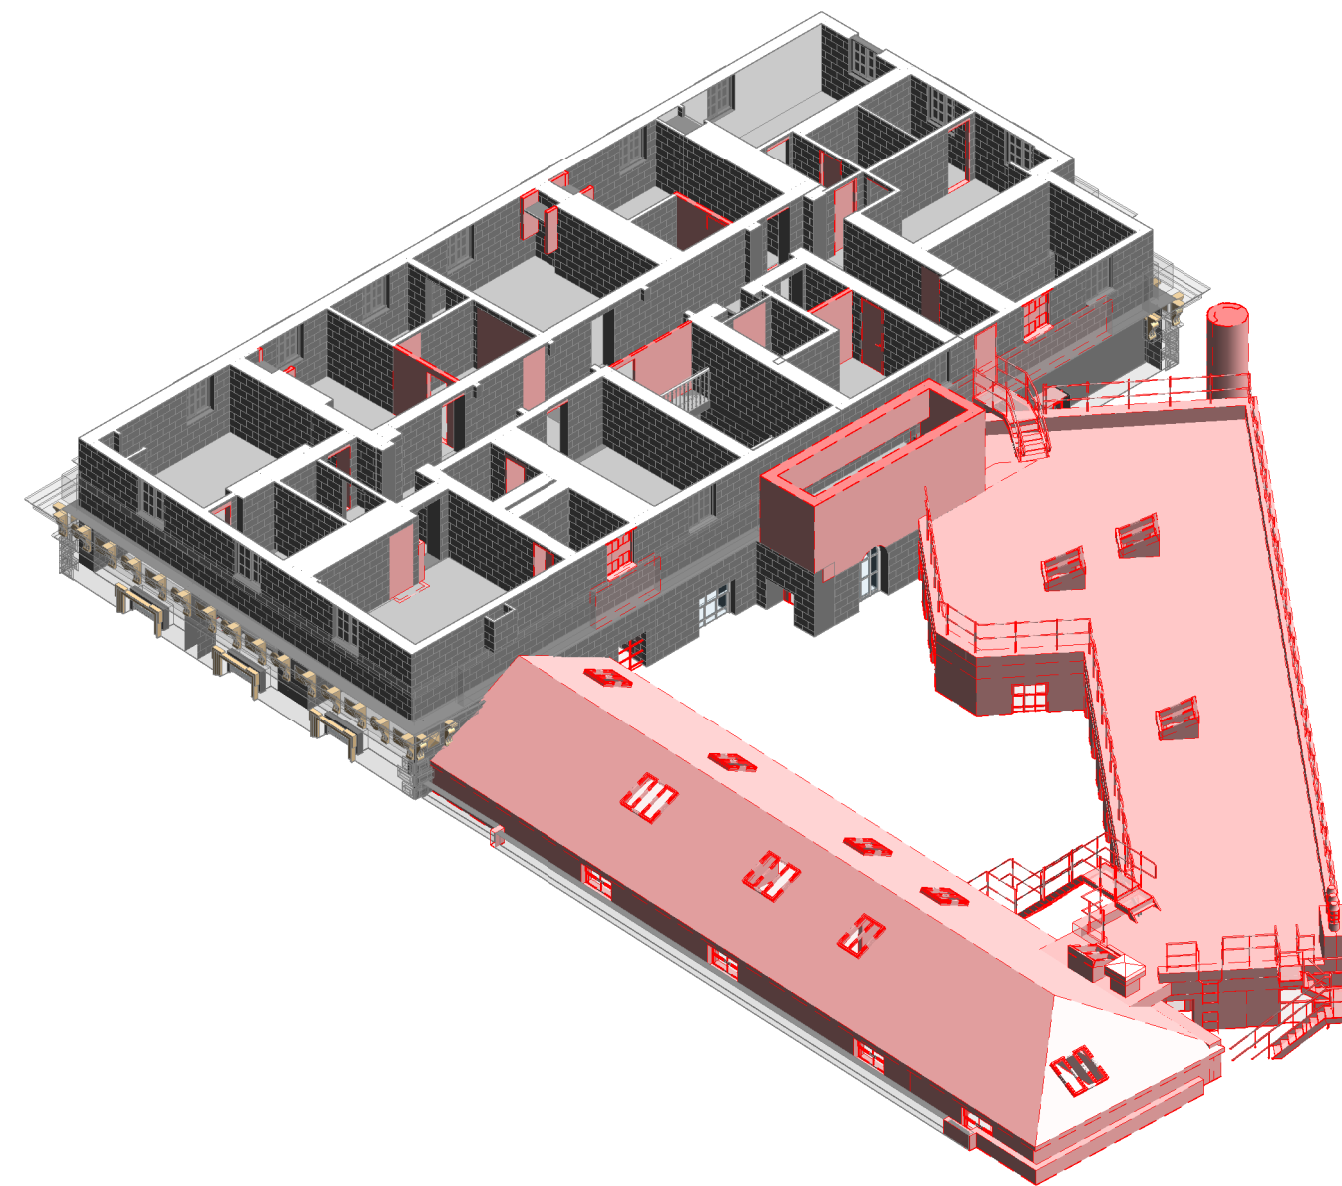

3D 5

3D VIEW EXISTING LEVEL
03 DEMOLITION

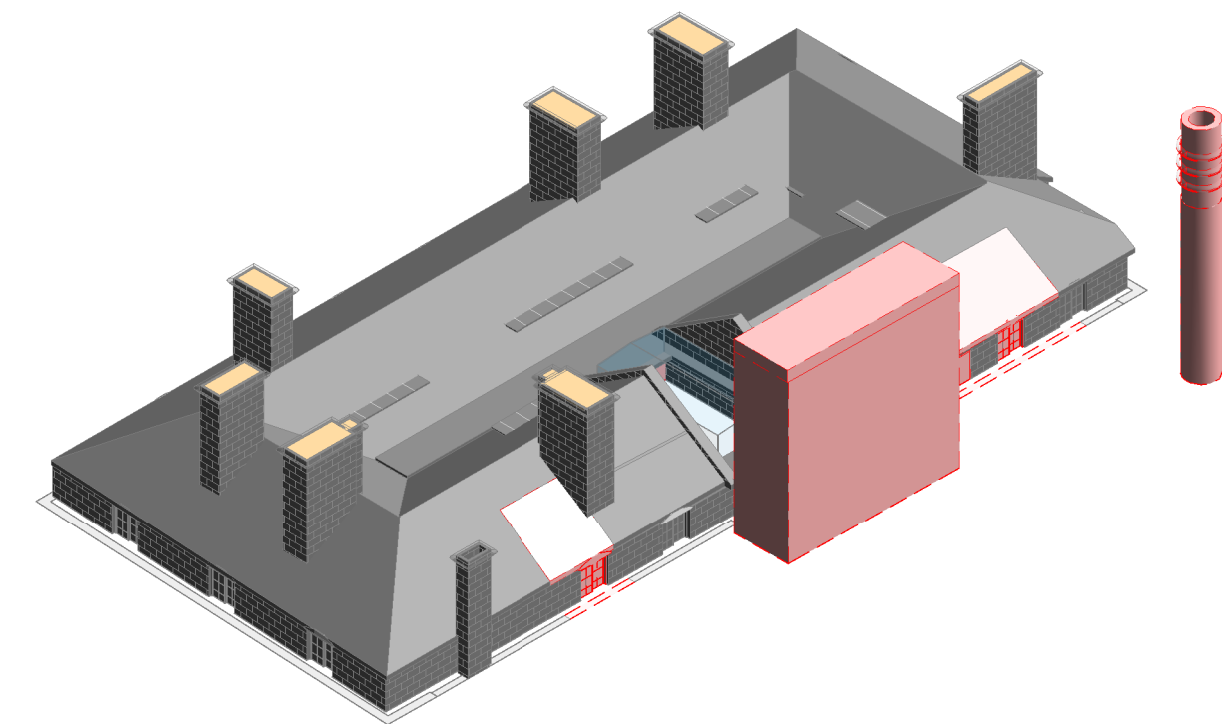

3D 6

3D VIEW EXISTING ROOF
DEMOLITION

VIBRATION MONITORING TO BE IN
PLACE THROUGHOUT DURATION OF THE
WORKS TO ENSURE INTEGRITY OF
EXISTING STRUTURES TO REMAIN DO
NOT BECOME COMPROMISED.
VIBRATION LEVELS TO BE CONFIRMED.

COPYRIGHT RAMBOLL UK LIMITED. ALL RIGHTS RESERVED. THIS
DOCUMENT IS ISSUED FOR THE PARTY WHO COMMISSIONED IT AND FOR
THE SPECIFIC PURPOSES CONNECTED WITH THE PROJECT ONLY. IT SHOULD
NOT BE RELIED UPON BY ANY OTHER PARTY OR USED FOR ANY OTHER
PURPOSE. RAMBOLL ACCEPTS NO RESPONSIBILITY OR LIABILITY WHICH
MAY ARISE FROM RELIANCE OR USE OF THIS DOCUMENT OR THE DATA
CONTAINED HEREIN BY ANY OTHER PARTY OR FOR ANY OTHER PURPOSE.

NOTES

1. DO NOT SCALE FROM THIS DRAWING.
2. ALL DIMENSIONS ARE IN MILLIMETRES U.N.O.
3. ALL LEVELS ARE IN METRES ABOVE ORDNANCE DATUM
U.N.O.
4. THIS DRAWING IS TO BE READ IN CONJUNCTION WITH
ALL RELEVANT ARCHITECTS AND ENGINEERS DRAWINGS
AND SPECIFICATIONS.

P02	PLANNING & LBC ISSUE	16/12	JC	PM
P01	PRELIMINARY DRAFT ISSUE	02/12	JC	PM
Rev	Description	Date	By Chk	App

S3 - FOR REVIEW AND COMMENT

THE GEORGE HOTEL
HUDDERSFIELD

RAMBOLL

tel 01244 311855 chester@ramboll.co.uk
www.ramboll.co.uk

3D ISOMETRIC VIEWS
SHEET 7
DEMOLITION

Project No: 1620014217	Scale (@ A1): NTS	Date: NOV'22	Drawn: JC
Drawing No: 4217-RAM-ZZ-ZZ-DR-S-00036		Rev: P02	