

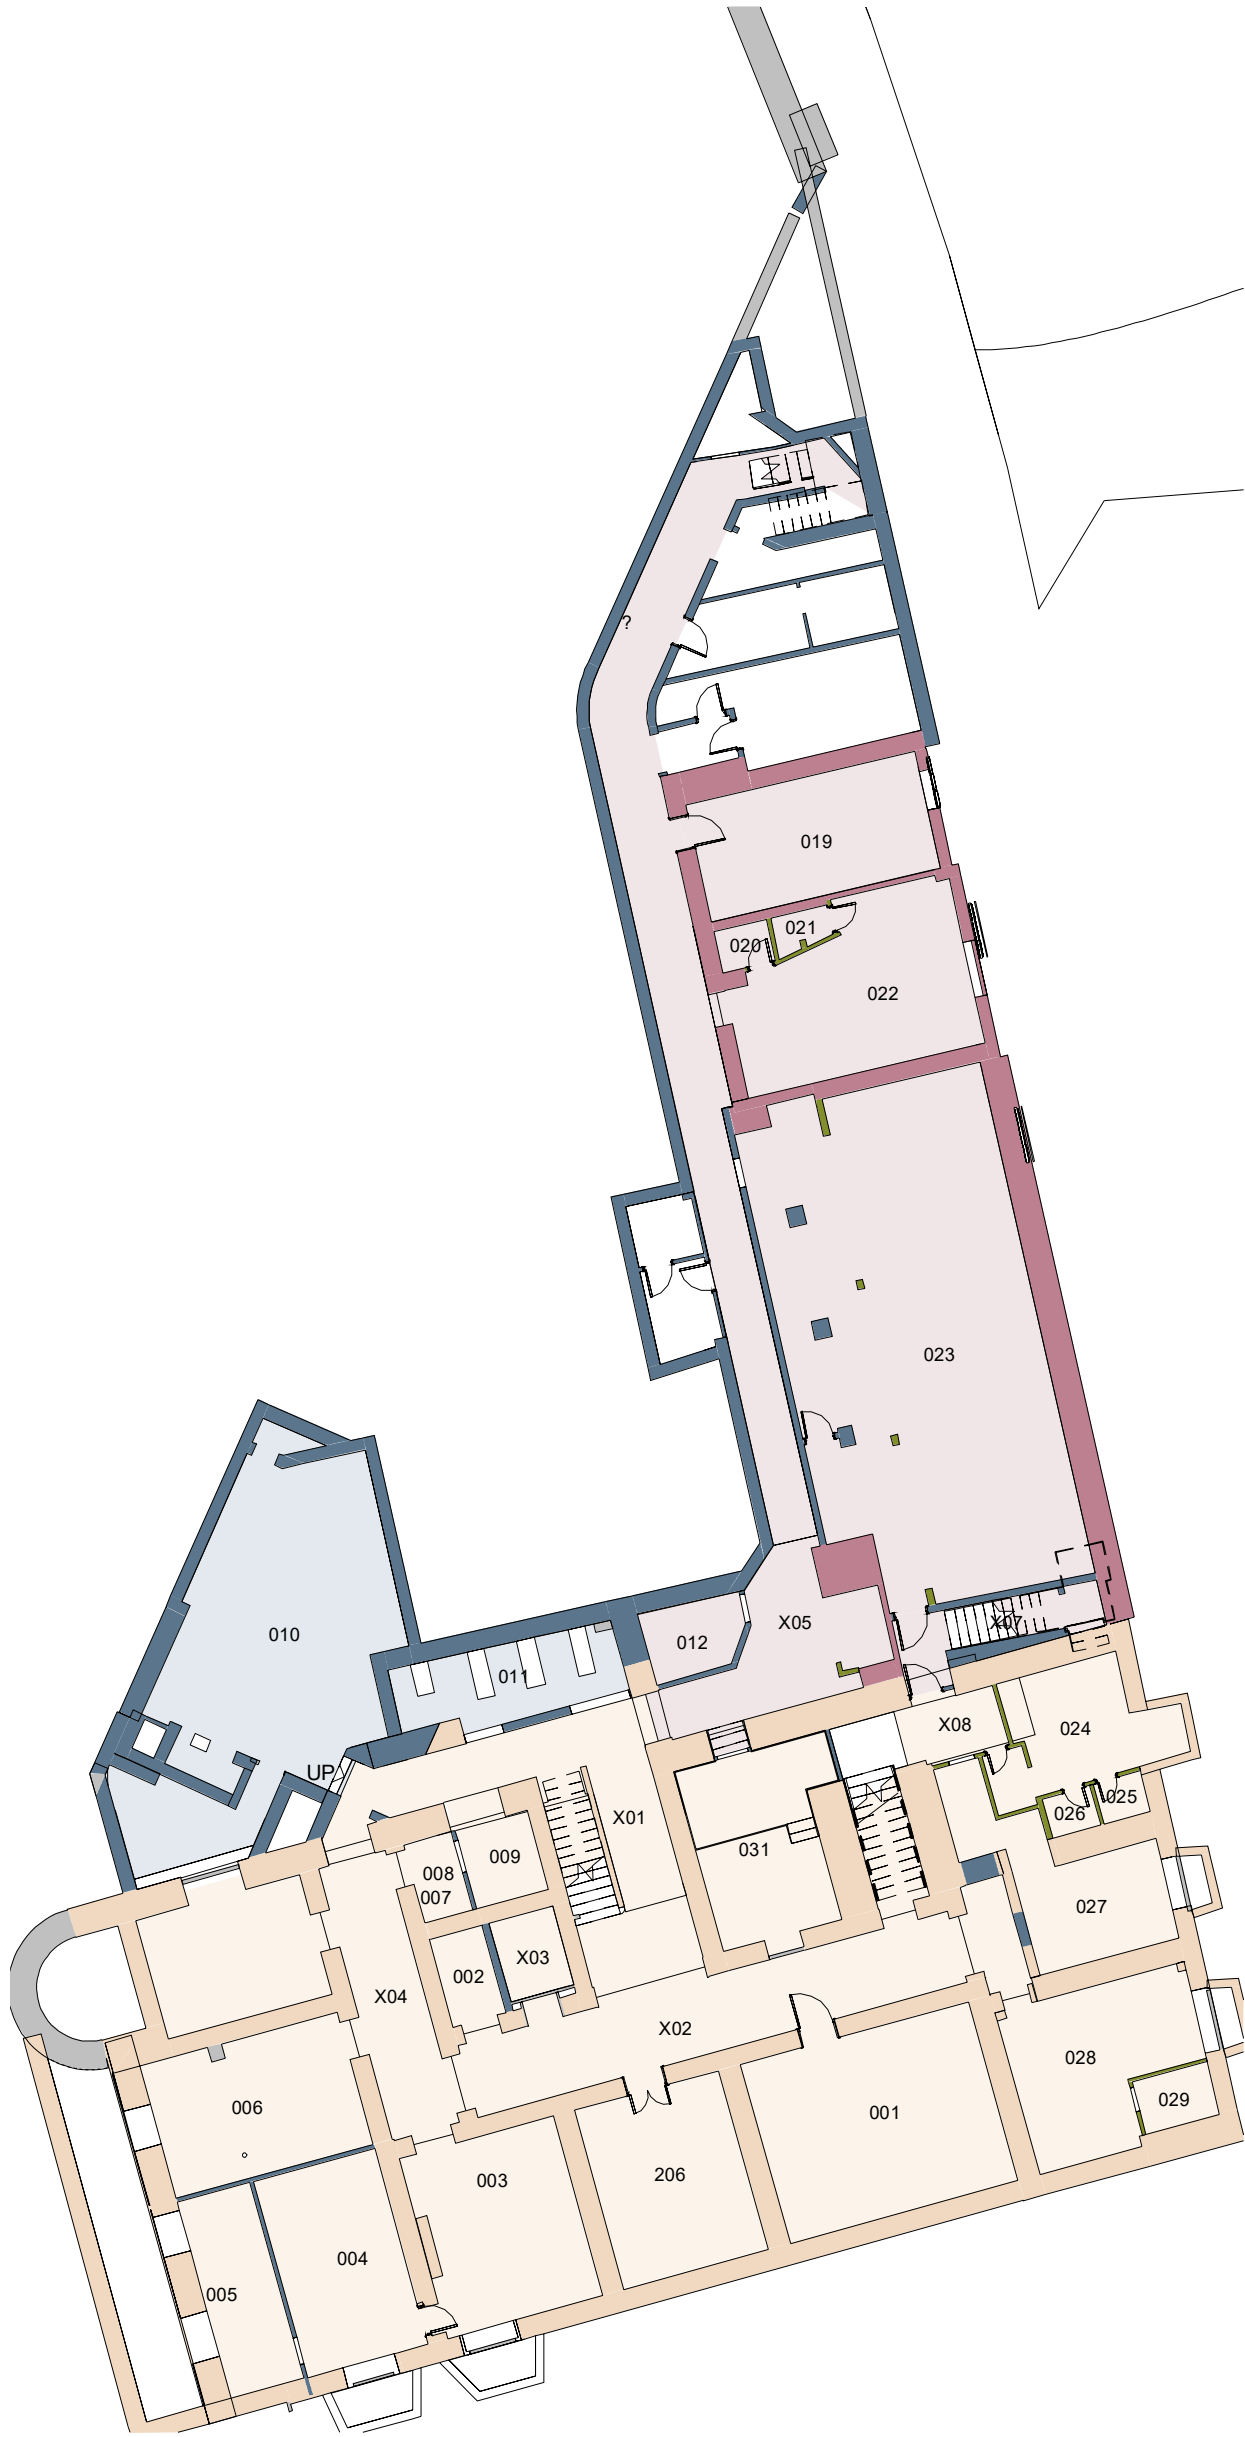


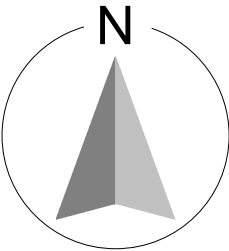

- Phase 1: 1851
- Phase 2: 1851-1874
- Phase 3: 1874-1930
- Phase 4: 1930's
- Phase 5: 1960's
- Phase 5 to present day

Phasing Plan - Level -01
1 : 200

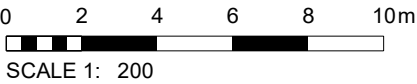

Date: AUG 2022

Checked by: RS

Sheet Name: Level -01 Phasing

Project No: 8662

Revision: P1

Drawn by: AR

Scale @ A3: 1 : 200

Purpose of issue: Planning

Status:

Drawing No: 8662-BOW-ZZ-B1-DR-A-P060

All dimensions to be verified on site, and the Architect informed of any discrepancy. All drawings and specifications should be read in conjunction with the Health and Safety Plan; all conflicts should be reported to the appointed Principal Designer.
Do not scale from this drawing
This drawing is the copyright of Bowman Riley Architects Limited. ©

Kirklees Council
The George Hotel



P1	Planning Issue	20/12/22	RAB	JR
	Revision	Date	By	Chk