

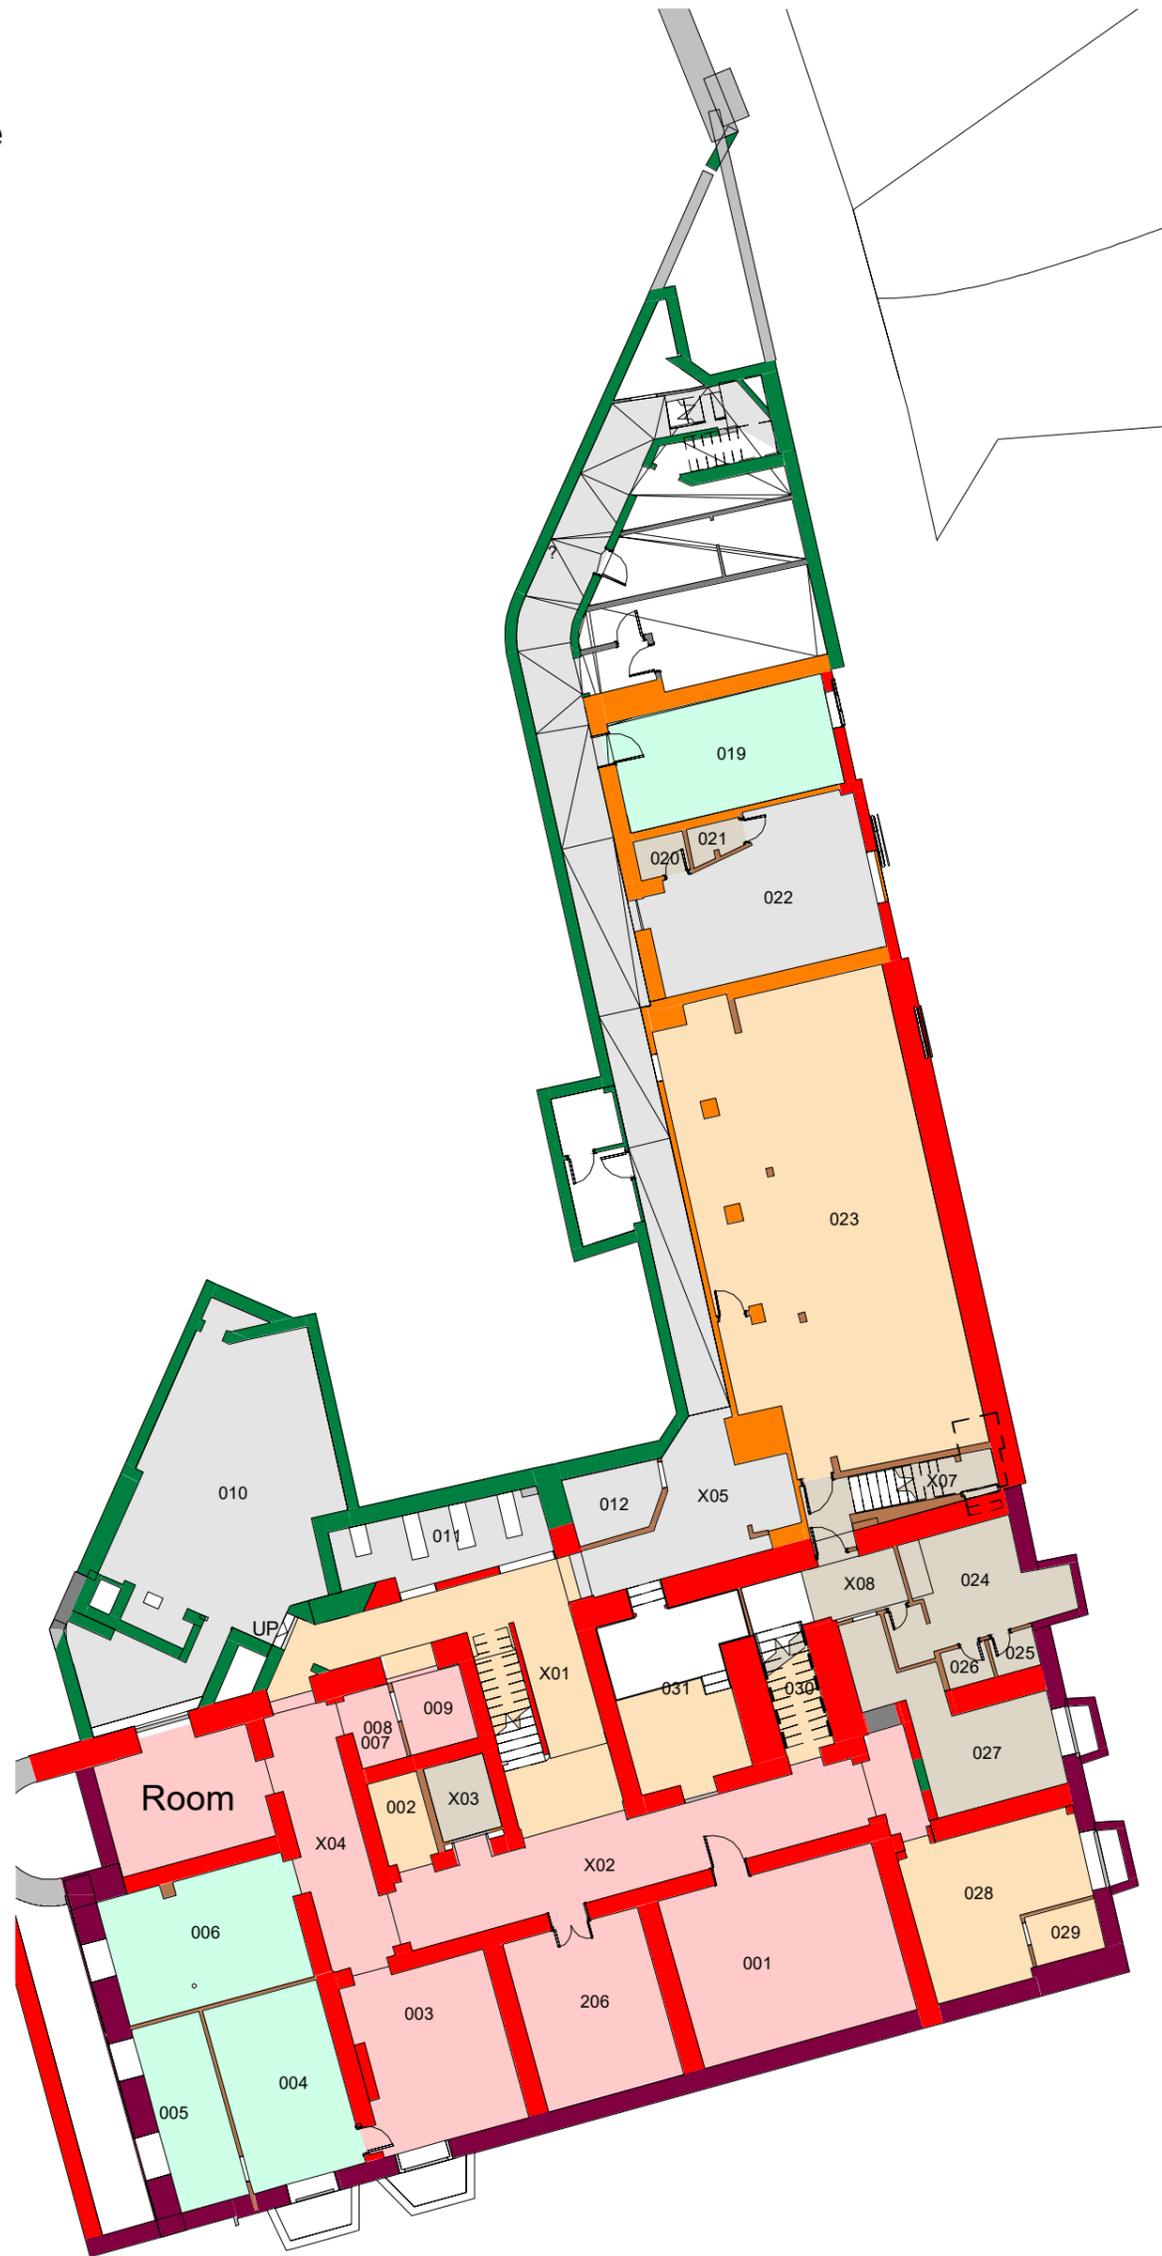


# Wall & Room Significance

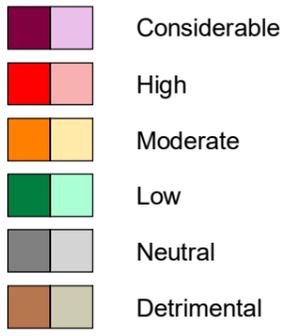

## Significance Plan - Level -01

1 : 200

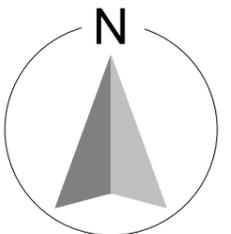

Date: AUG 2022

Checked by: RS

Sheet Name: Level -01 Significance

Project No: 8662

Revision: P1

Drawn by: AR

Scale @ A3: As indicated

Purpose of issue: Planning

Status:

Drawing No: 8662-BOW-ZZ-B1-DR-A-P066

All dimensions to be verified on site, and the Architect informed of any discrepancy. All drawings and specifications should be read in conjunction with the Health and Safety Plan; all conflicts should be reported to the appointed Principal Designer.

Do not scale from this drawing  
This drawing is the copyright of Bowman Riley Architects Limited. ©

Kirklees Council  
The George Hotel



Revision	Date	By	Chk
P1	20/12/22	RAB	JR
Planning Issue			