



SECTION AA
SCALE 1:50 ON A1

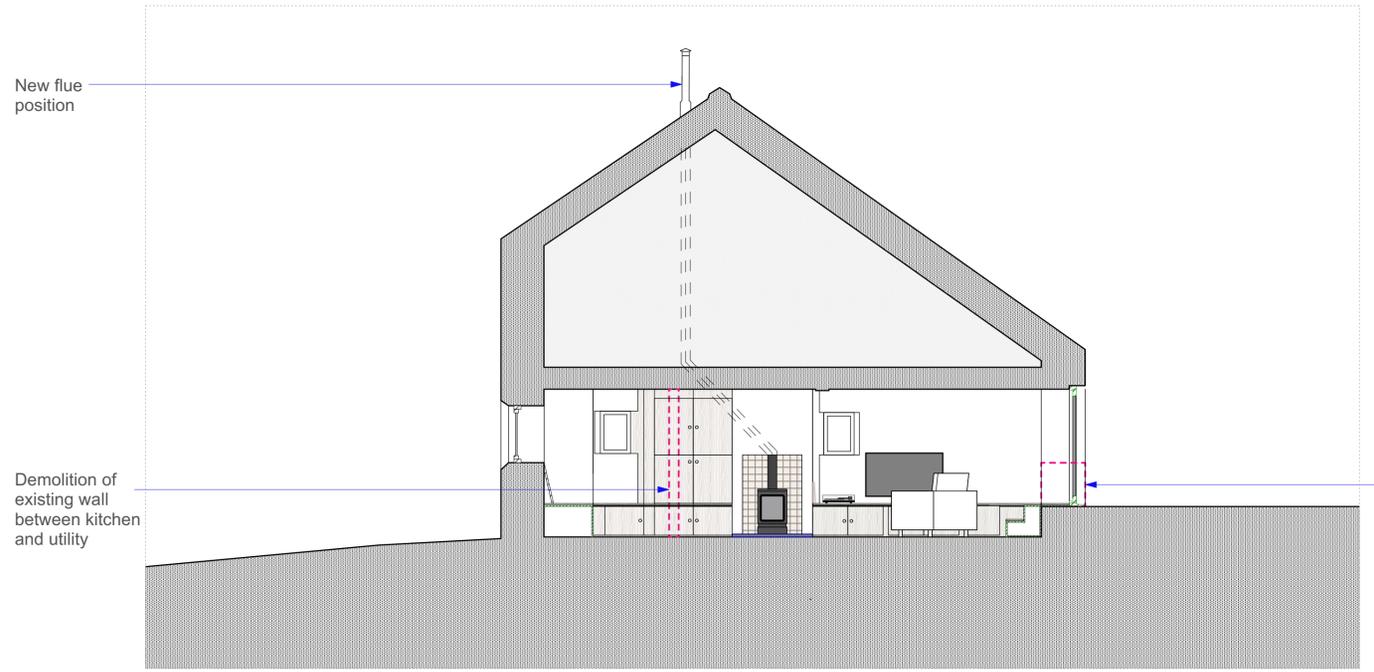

SECTION CC
SCALE 1:50 ON A1

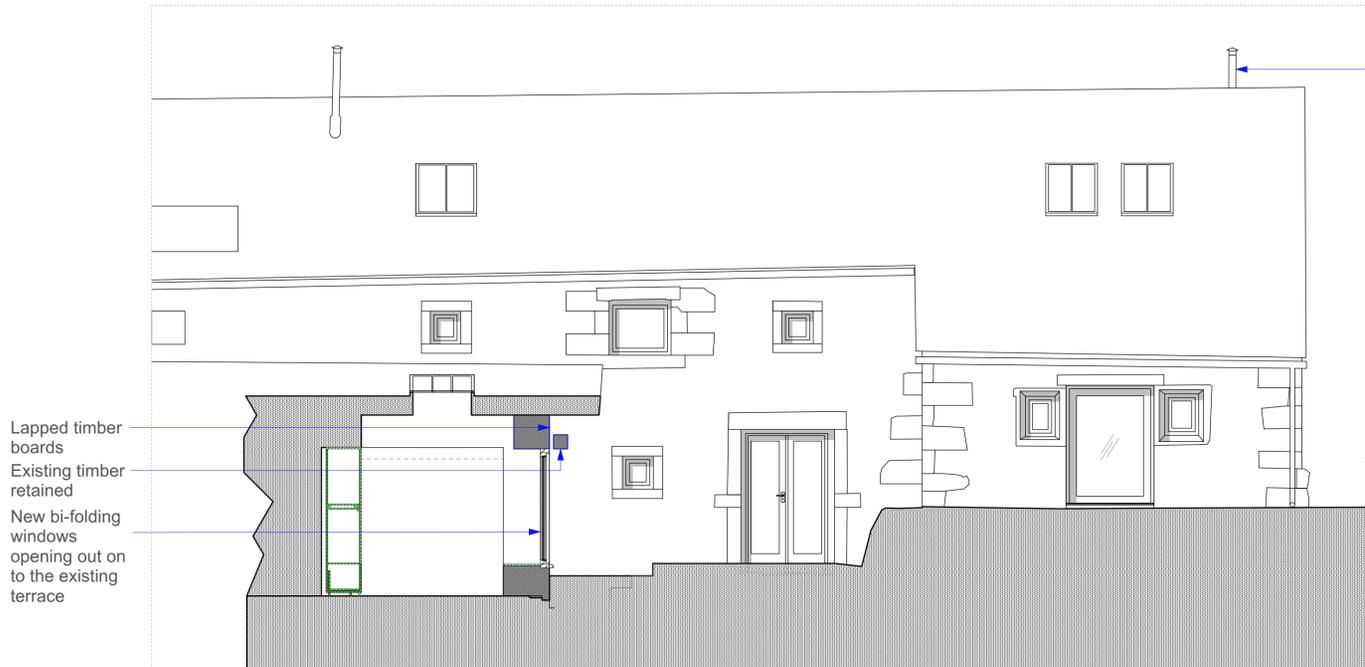

SECTION BB
SCALE 1:50 ON A1



SECTION DD
SCALE 1:50 ON A1

Alteration to the Farmhouse, Carr Farm			
PROJECT	19-02	ADDRESS	The Farmhouse, Carr Farm, Uppergate, Hepworth, West Yorkshire, HD9 1TG
CLIENT		CLIENT	Lindsey and Nigel Dearnley
DWG NO.	(PL)003	TITLE	Proposed Sections
SCALE	As shown	SIZE	A1
DRAWN/CKD	JF / HE	DATE	16/12/2022

