


client
MR.D.MIDDLETON

address
34 NAVIGATION WAY


title
EXISTING

scale 1:100


drg no: 22/48

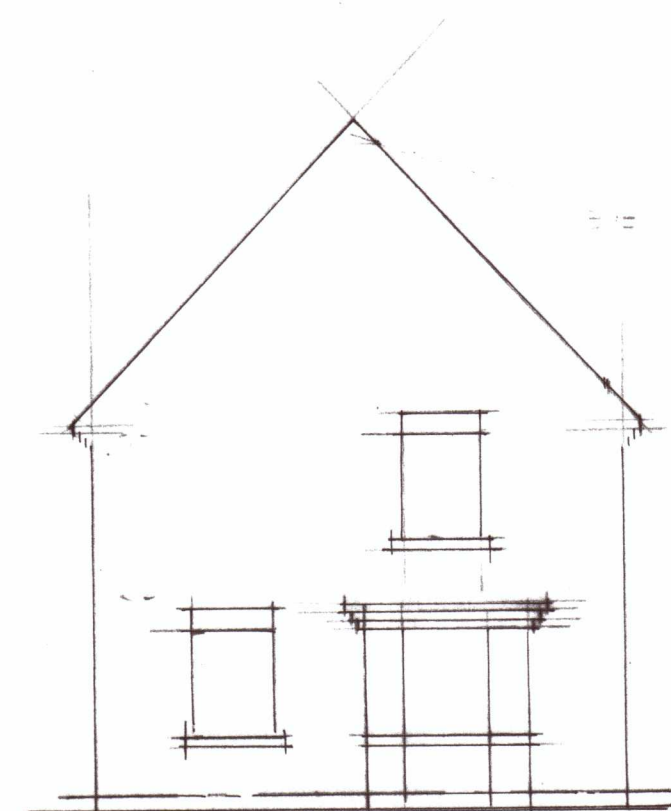


SIDE

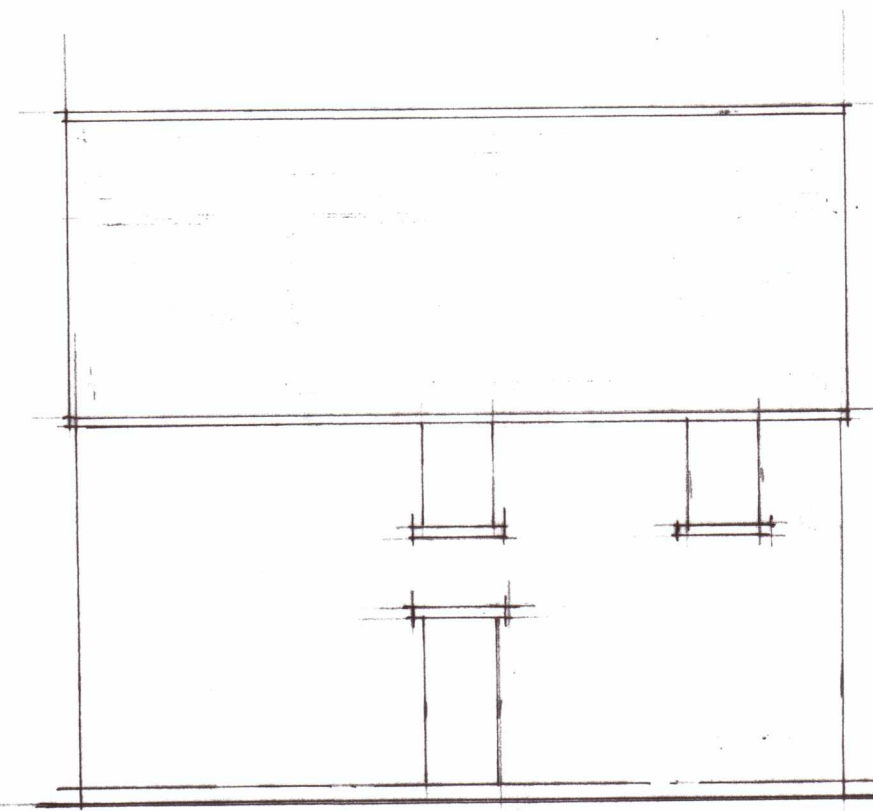


REAR

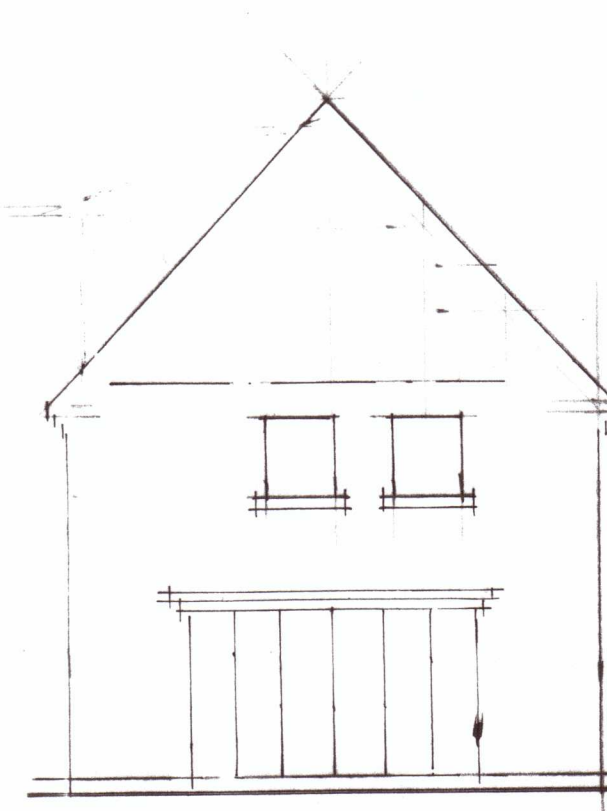


SIDE

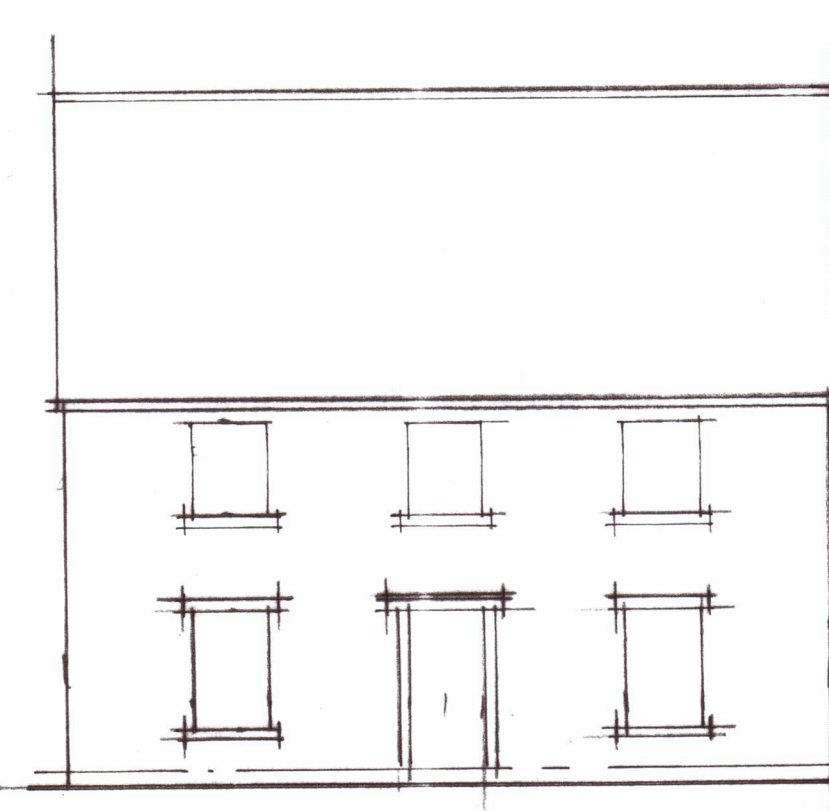

FRONT

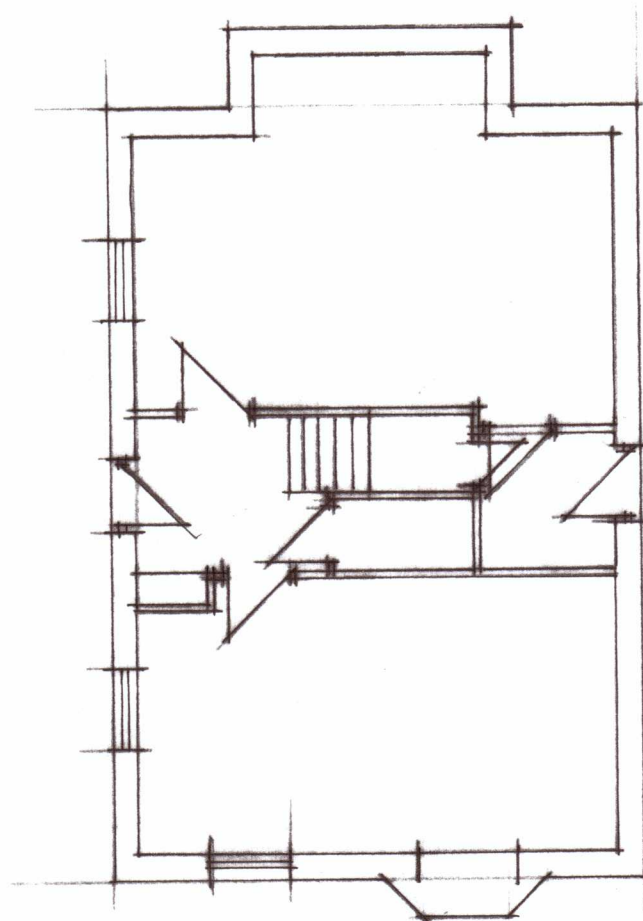

GROUND FLOOR

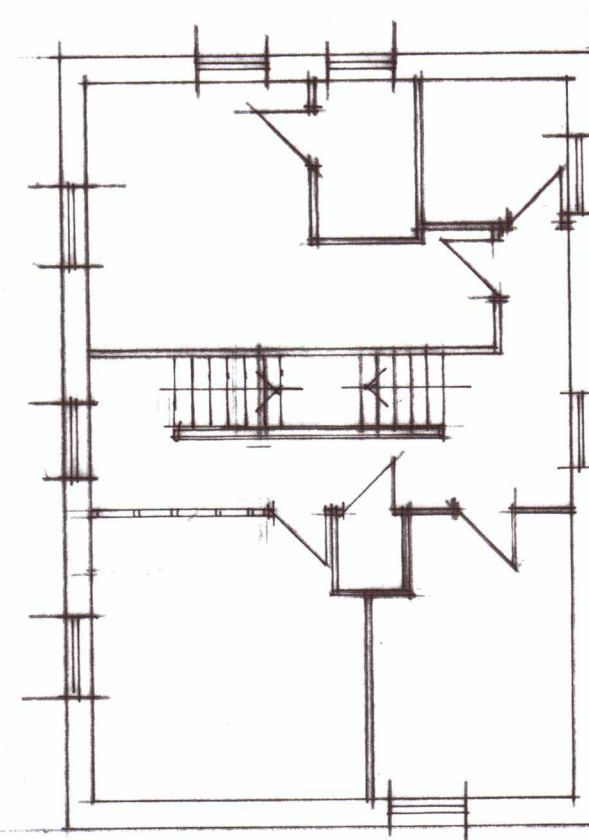

FIRST FLOOR