

THIS DRAWING IS COPYRIGHT, AND REMAINS THE PROPERTY OF HTC ARCHITECTS. IT MUST NOT BE REPRODUCED, USED, DISCLOSED OR TRANSMITTED TO THIRD PARTIES IN ANY FORM, IN WHOLE OR IN PART, WITHOUT PRIOR WRITTEN PERMISSION.



DO NOT SCALE!
ALL DIMENSIONS SHOULD BE CHECKED ON SITE BEFORE WORK COMMENCES

BASED DRAWING 10933-04_A.PDF Ratcliffe Groves Partnership received 01.04.21

SUBJECT TO HGV TRACKING REVIEW

LIDL SPEC 2020.02 FEBRUARY 2021 REV

SUBJECT TO TITLE PLAN AND BOUNDARY REVIEW

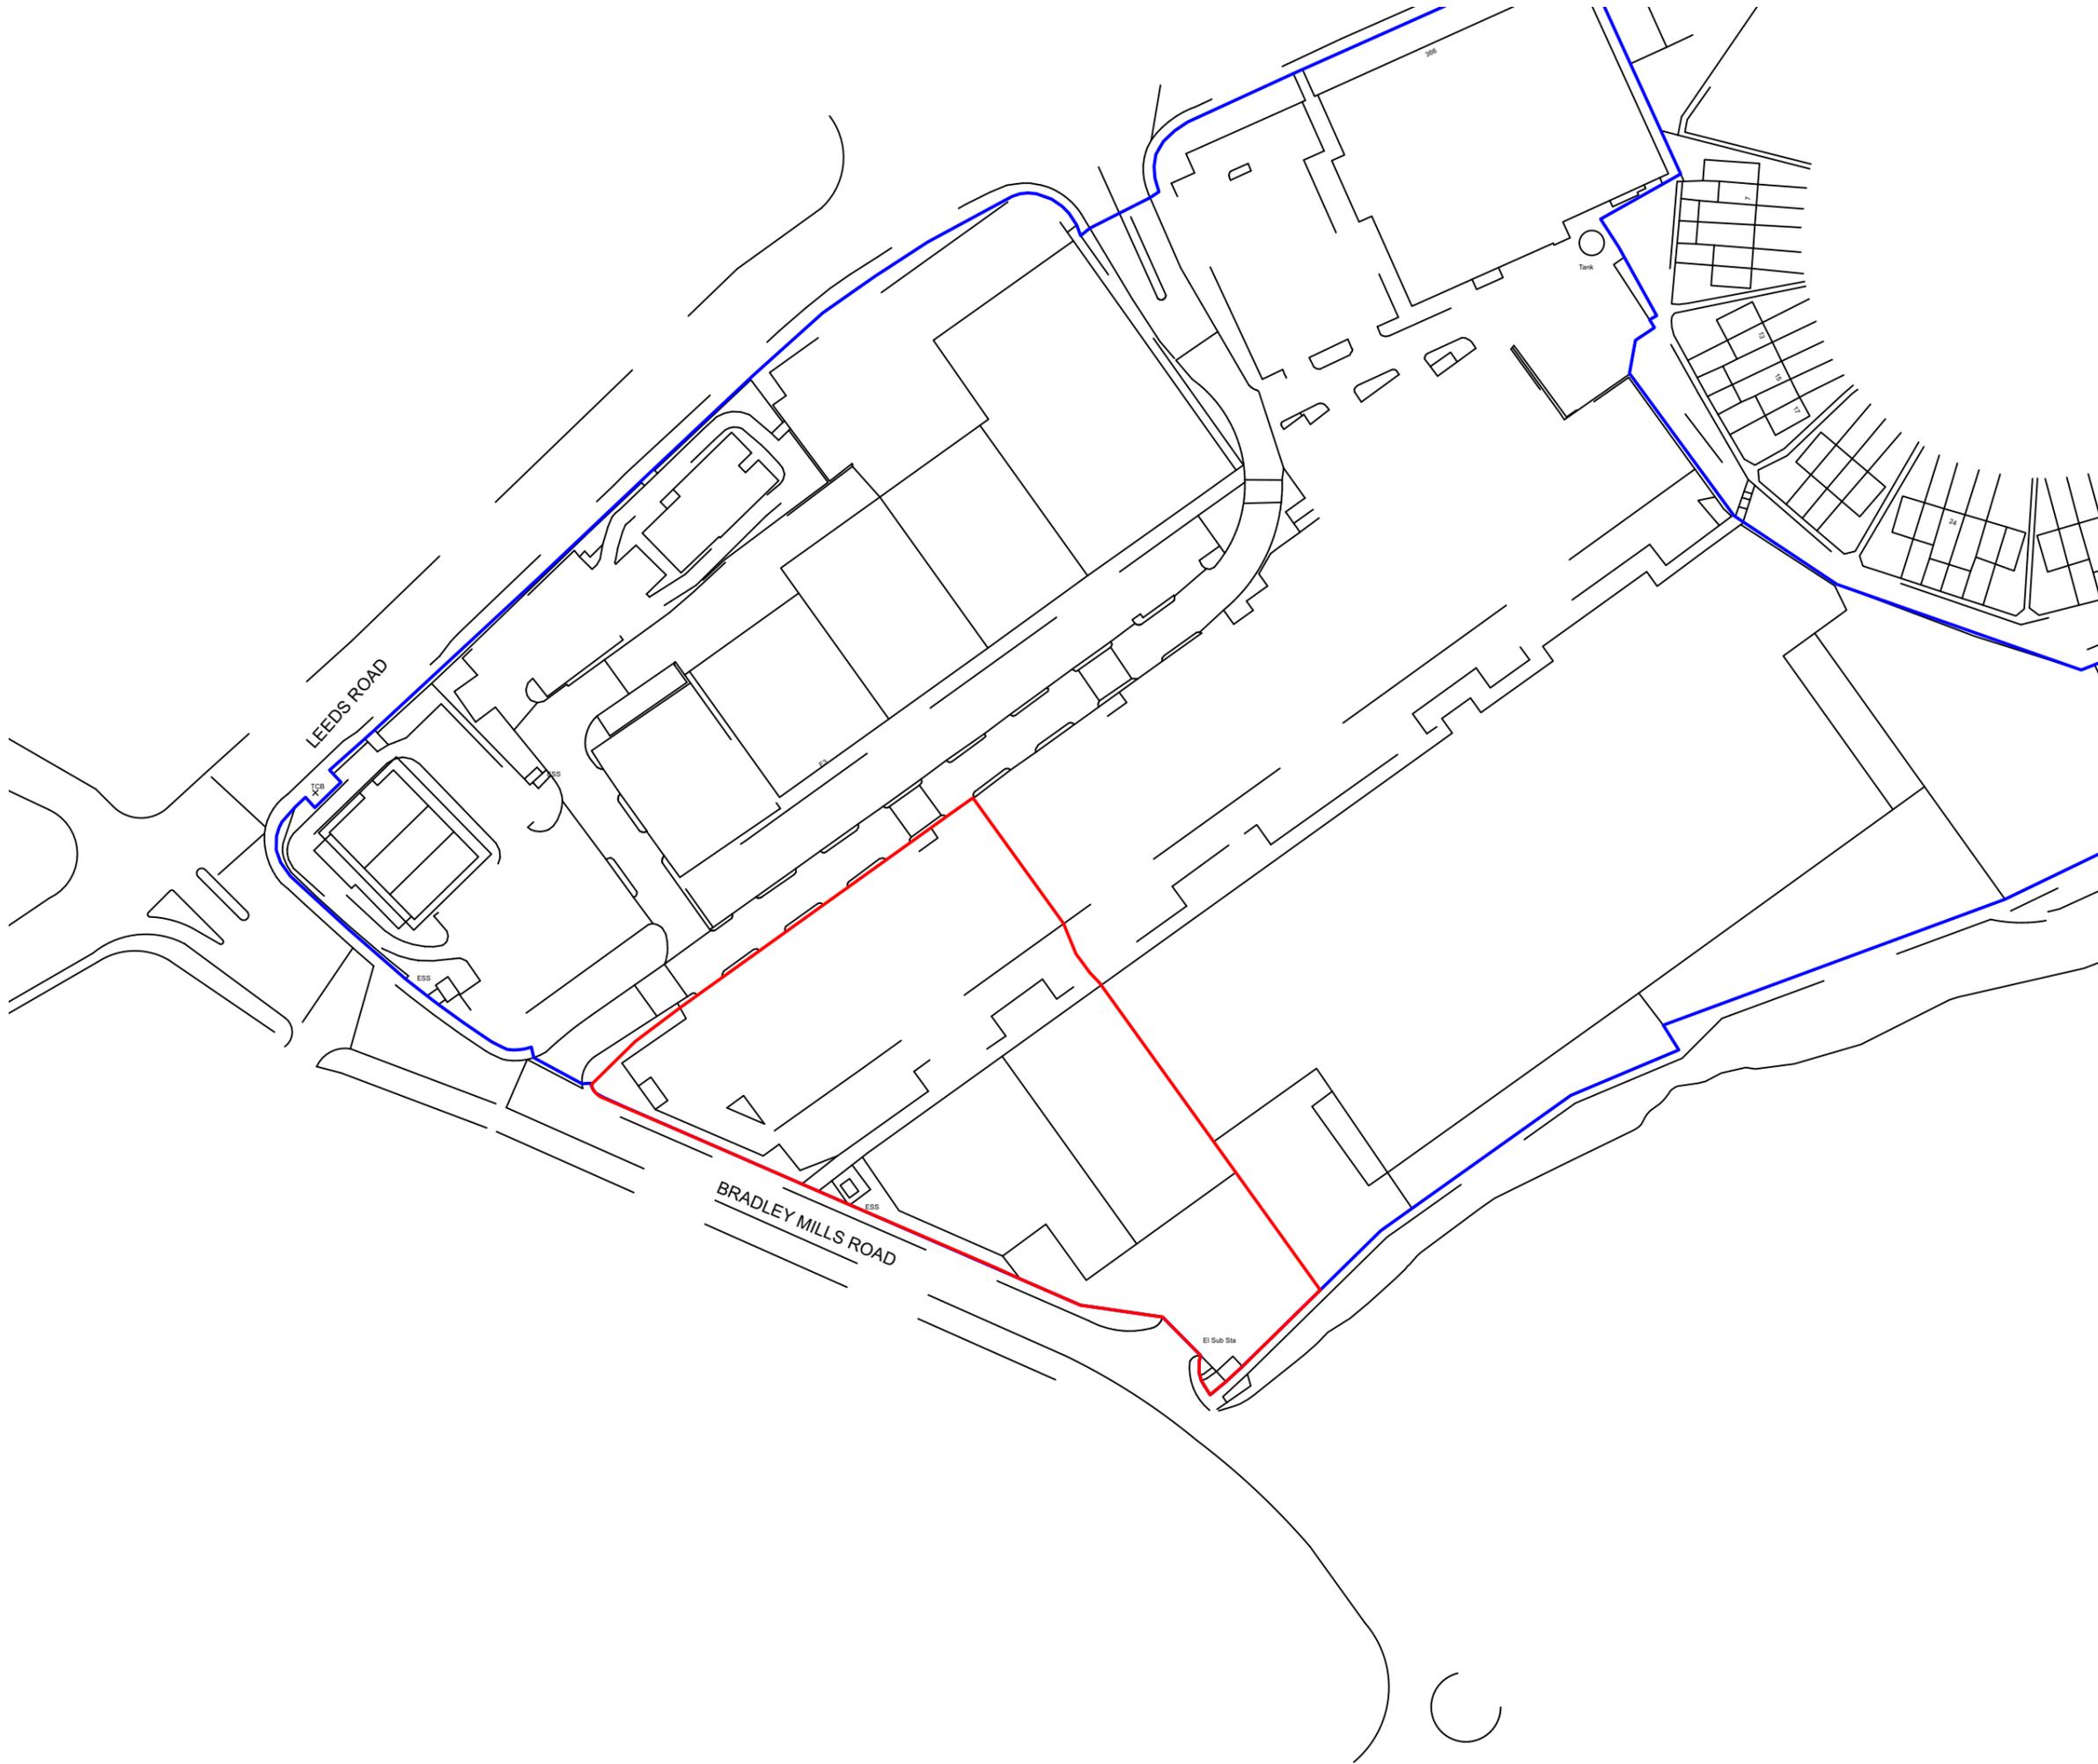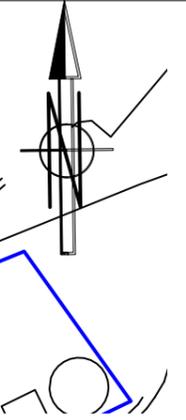

Rev.	Date	Description	Drawn
C	15/12/2022	Removed Google Earth Image	BM
B	15/12/2022	Updated red line boundary	BM
A	01/11/22	Title block updated.	JC

htcarchitects

York Place Studio
8 Britannia Street
Leeds
LS1 2DZ
T:(0113) 244 3457

W: www.htcarchitects.co.uk
E: info@htcarchitects.co.uk

client

project

**UNIT A & B Leeds Road RP,
Huddersfield**

drawing title

Location Plan

date **April 2021**

status **Planning**

scale **1:1250 @ A3**

drawn **BM** checked **PH**

job no. **2905** dwg no. **P401** rev. **C**