


Proposed
Extension to form Bathroom
at 42 Hawthorn Avenue
Staincliffe
Batley
for A Kamal



Front Elevation

1:50 @ A3

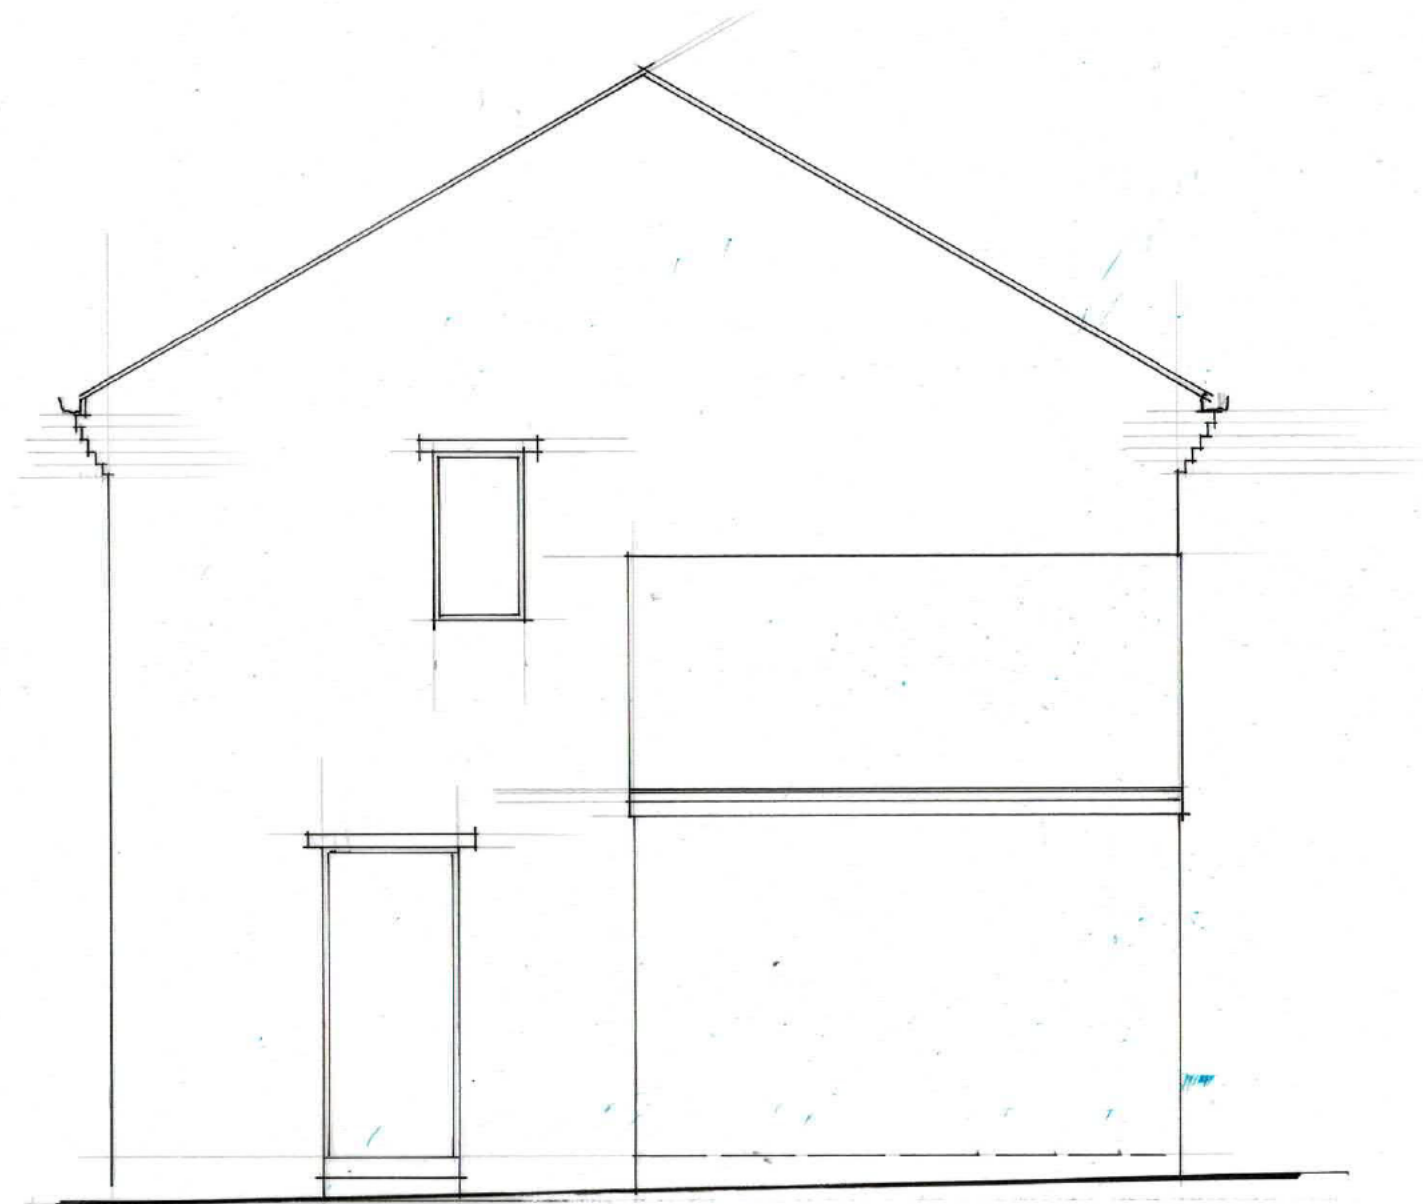

Side Elevation