


GARDEN ROOM

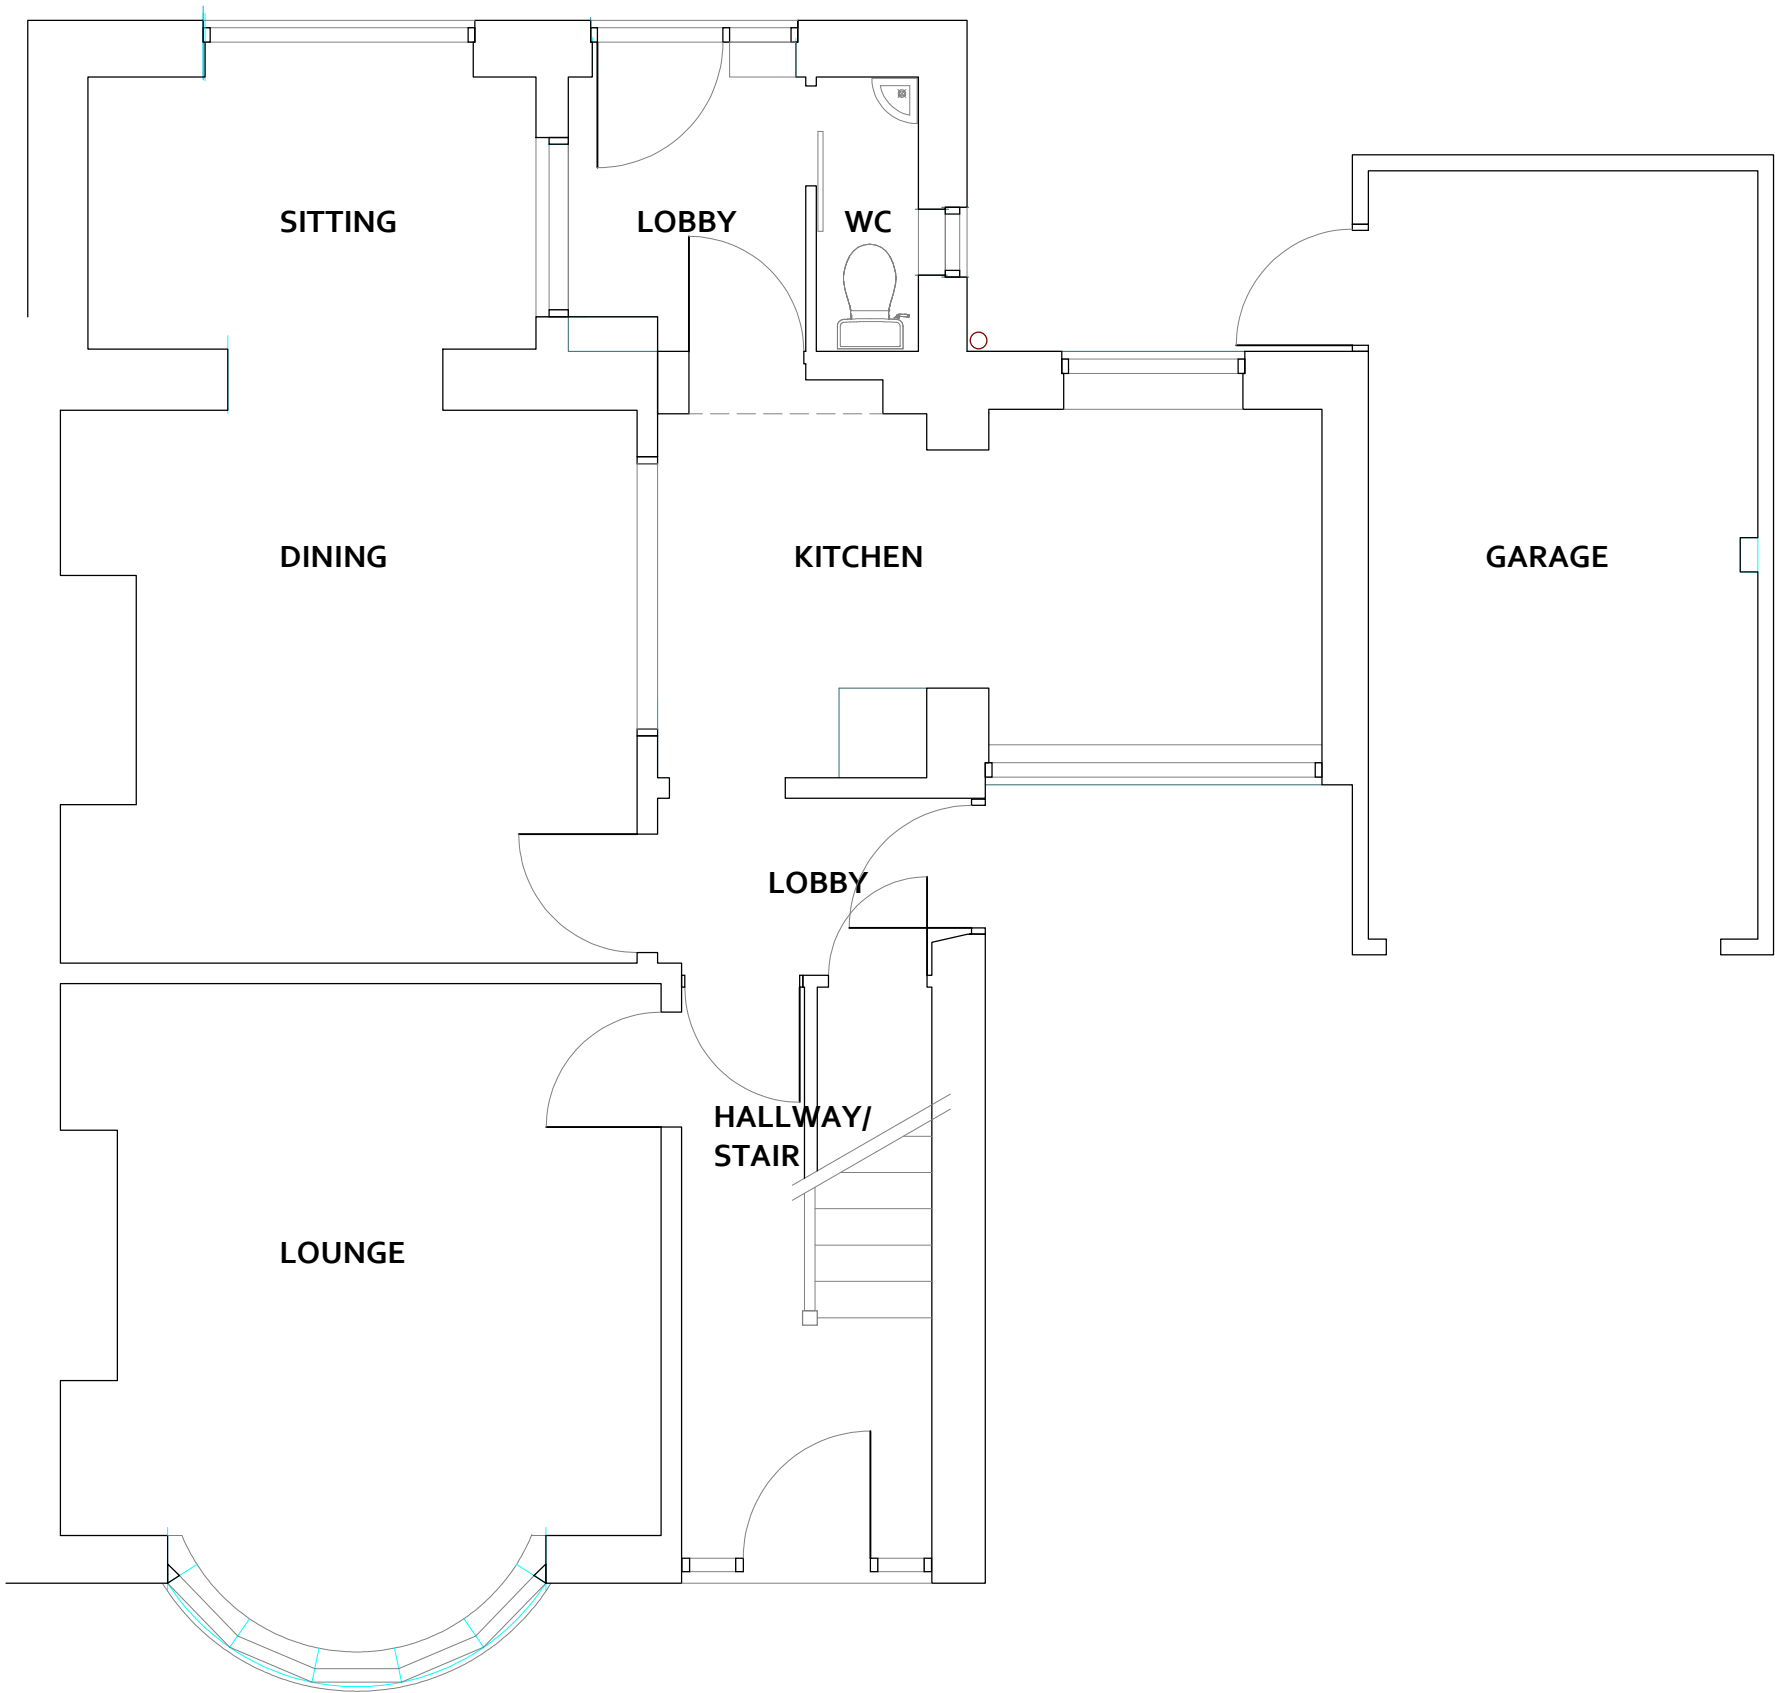

planning+drawing

All dimensions are approximate and to be verified by site measurement.



R01 - Plan prepared

WOOD ASSOCIATES
architecture+interiors
The Woodshed@Number 11, Thurstonland, Huddersfield, HD4 6YB

P R O J E C T

27 Springwood Road, Thongsbridge
Holmfirth, HD9 7SJ

T I T L E

EXISTING FLOOR PLAN

S C A L E	D A T E	D R A W I N G N o.
1 : 50 @ A3	Aug 2022	22032D-10-R01