



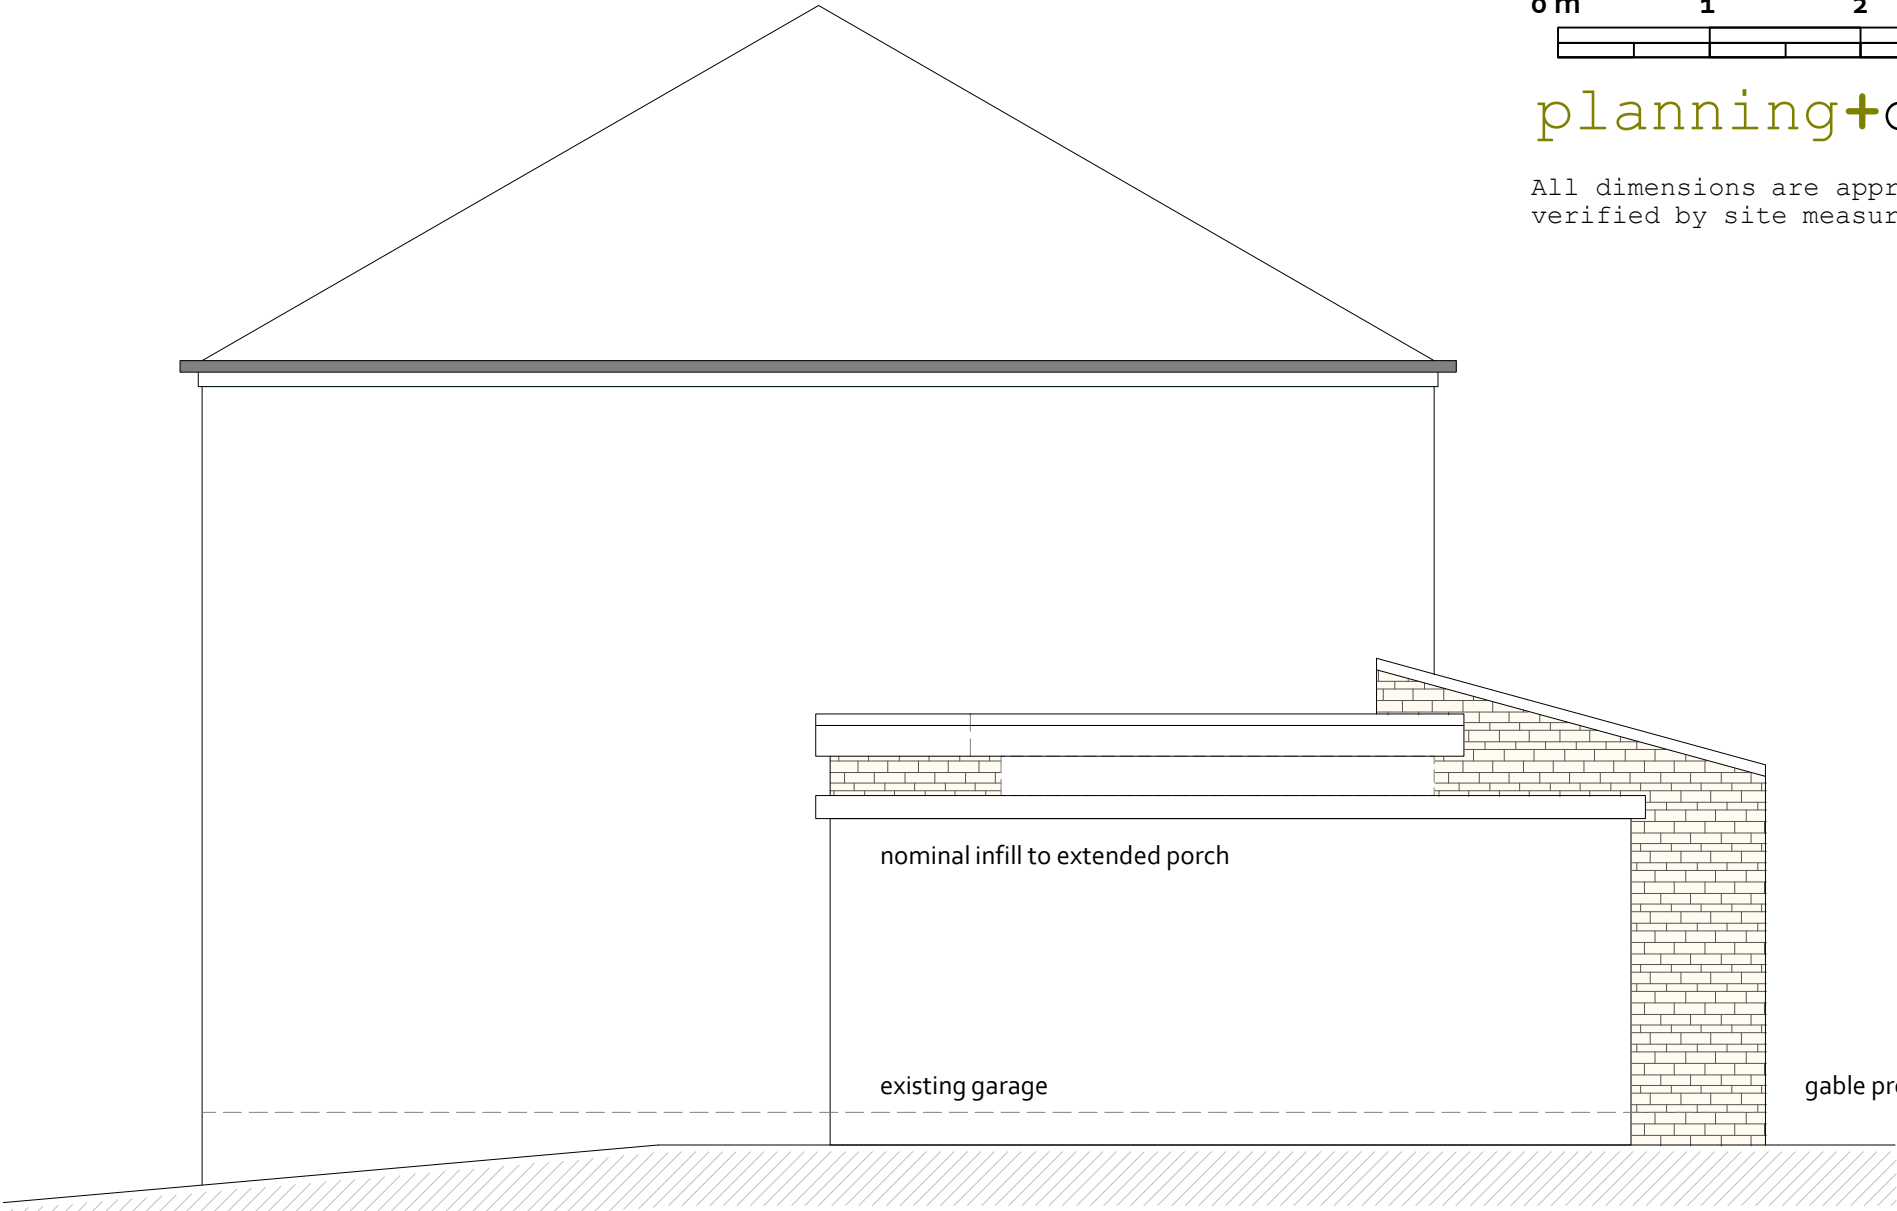

PROPOSED SIDE ELEVATION

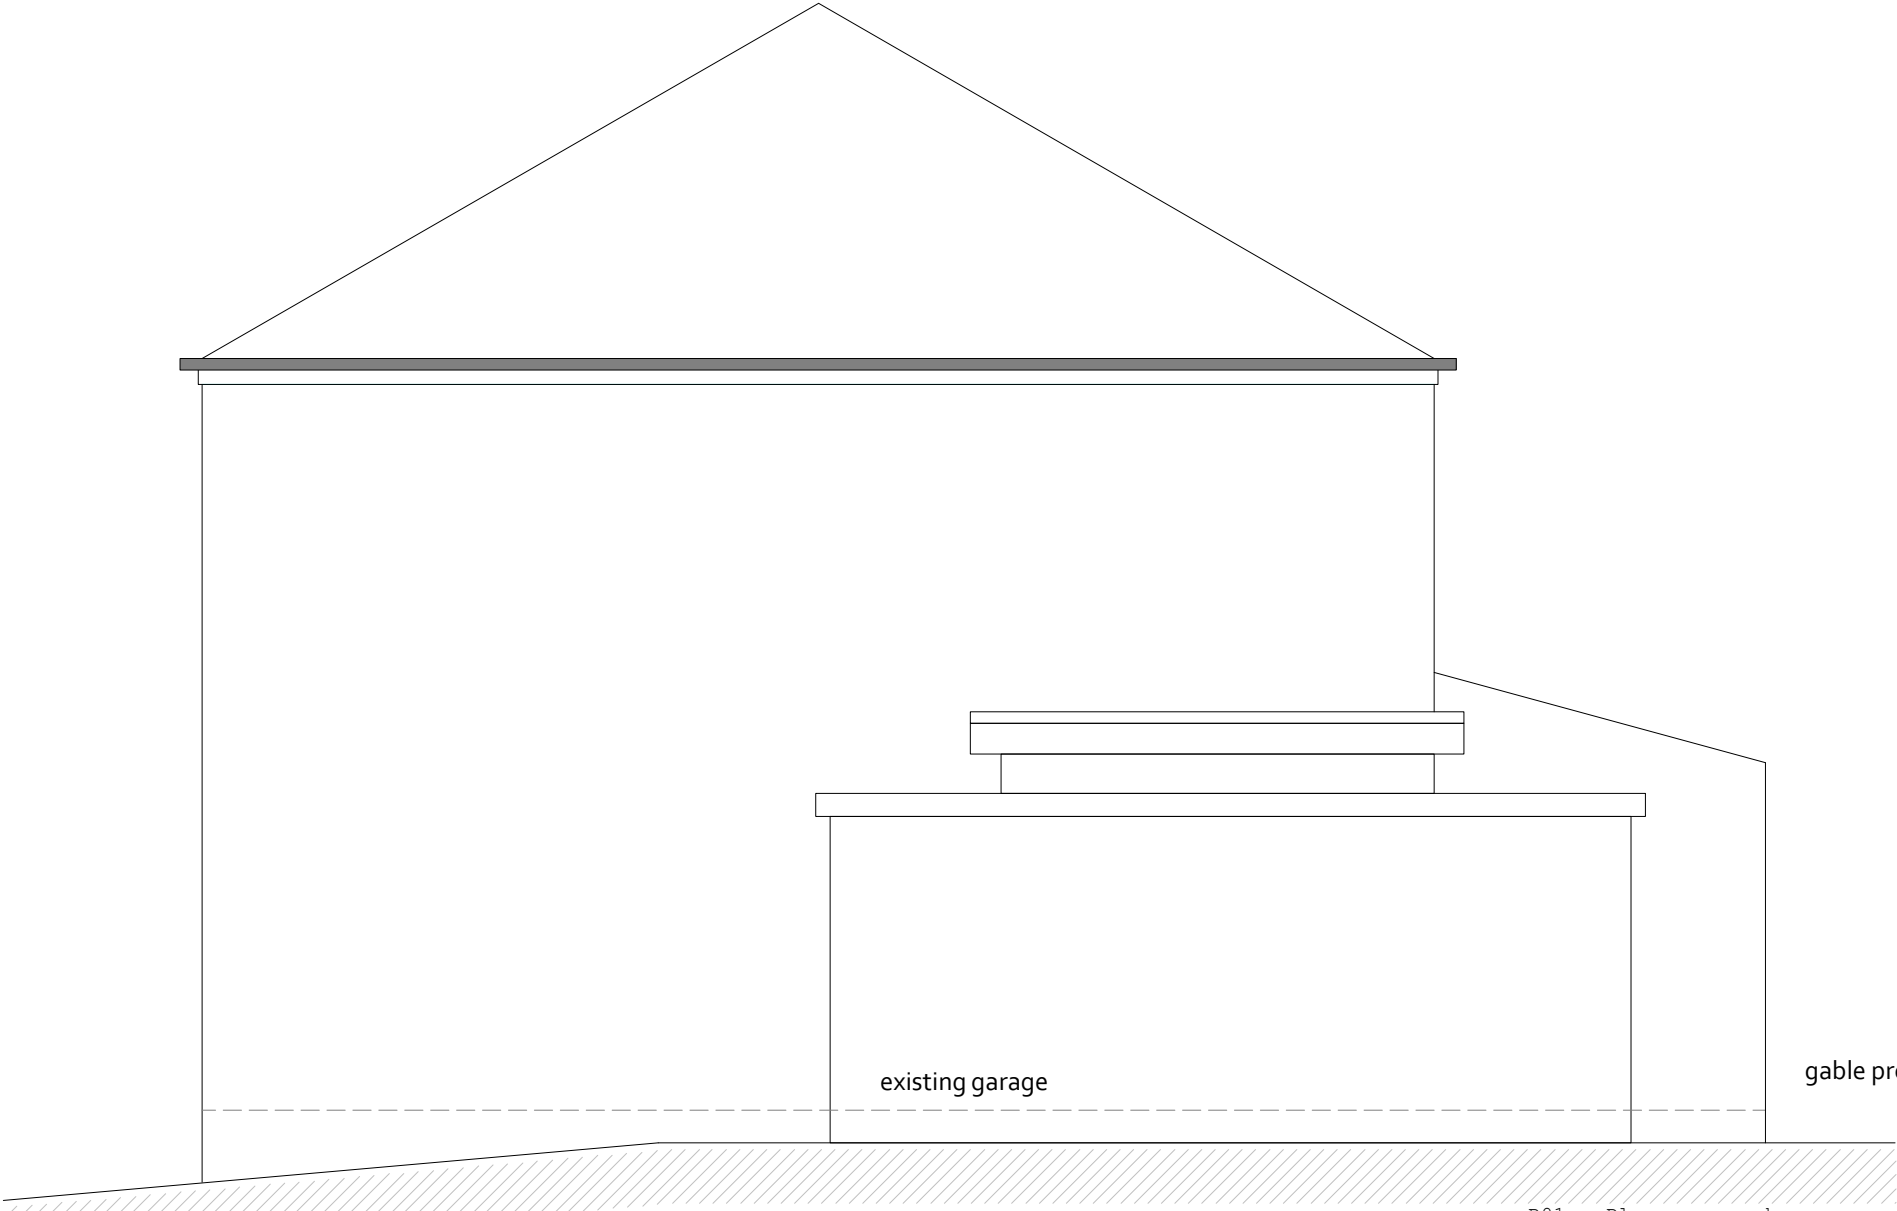

EXISTING SIDE ELEVATION

R01 - Plan prepared

WOOD ASSOCIATES

architecture+interiors

The Woodshed@Number 11, Thurstonland, Huddersfield, HD4 6YB

P R O J E C T

27 Springwood Road, Thongsbridge
Holmfirth, HD9 7SJ

T I T L E

SIDE ELEVATION

S C A L E D A T E D R A W I N G N o .

1 : 50 @ A3

Jan 2023

22032D-11-R01