

KEY:-

- - - Existing fabric to be carefully removed.
- Photo ident with direction

Note reference

X-Y-Z
 Floor(X)-Category(Y)-Note number(Z)

BLOCK B & C
 Areas as shown to be demolished. External walls as shown to be retained, Block B, boundary wall. Block C, John William Street facade.


BLOCK A:
04 Fourth Floor Level

- Walls removed**
- 4-1-1 Phasing:Phase 5 to present day Significance:Low
 - 4-1-2 Phasing:1930's Significance:Low
 - 4-1-3 Phasing:Phase 5 to present day Significance:Detrimental
 - 4-1-4 Phasing:1930's Significance:Low
- Doors removed**
- 4-2-1 Internal door to be removed. Refer to photo.
 - 4-2-2 Existing door to be removed. Refer to photo.
- Openings formed**
- 4-3-1 Phasing:1874-1930 Significance:Moderate
 - 4-3-2 Phasing:1851 Significance:High
 - 4-3-3 Phasing:1851 Significance:High
 - 4-3-4 Phasing:Phase 5 to present day Significance:Detrimental
 - 4-3-5 Phasing:1851 Significance:High
 - 4-3-6 Phasing:1851 Significance:High
- Demolition - other**
- 4-4-1 External staircase to be removed. Refer to photo.
 - 4-4-2 Metal staircase to be removed. Refer to photo.
 - 4-4-3 Existing window to be removed. Refer to photo.
 - 4-4-4 Existing stair enclosure to be removed. Refer to photo.

BLOCK A
 04 Fourth Floor Level

- 4-J1 Existing building to be removed. Wall to be made good.
- 4-J2 Existing building to be removed. Wall to be made good.
- 4-J3 Existing building to be removed. Wall to be made good.
- 4-J4 Existing building to be removed. Wall to be made good.

Also refer to drawing P320 for details

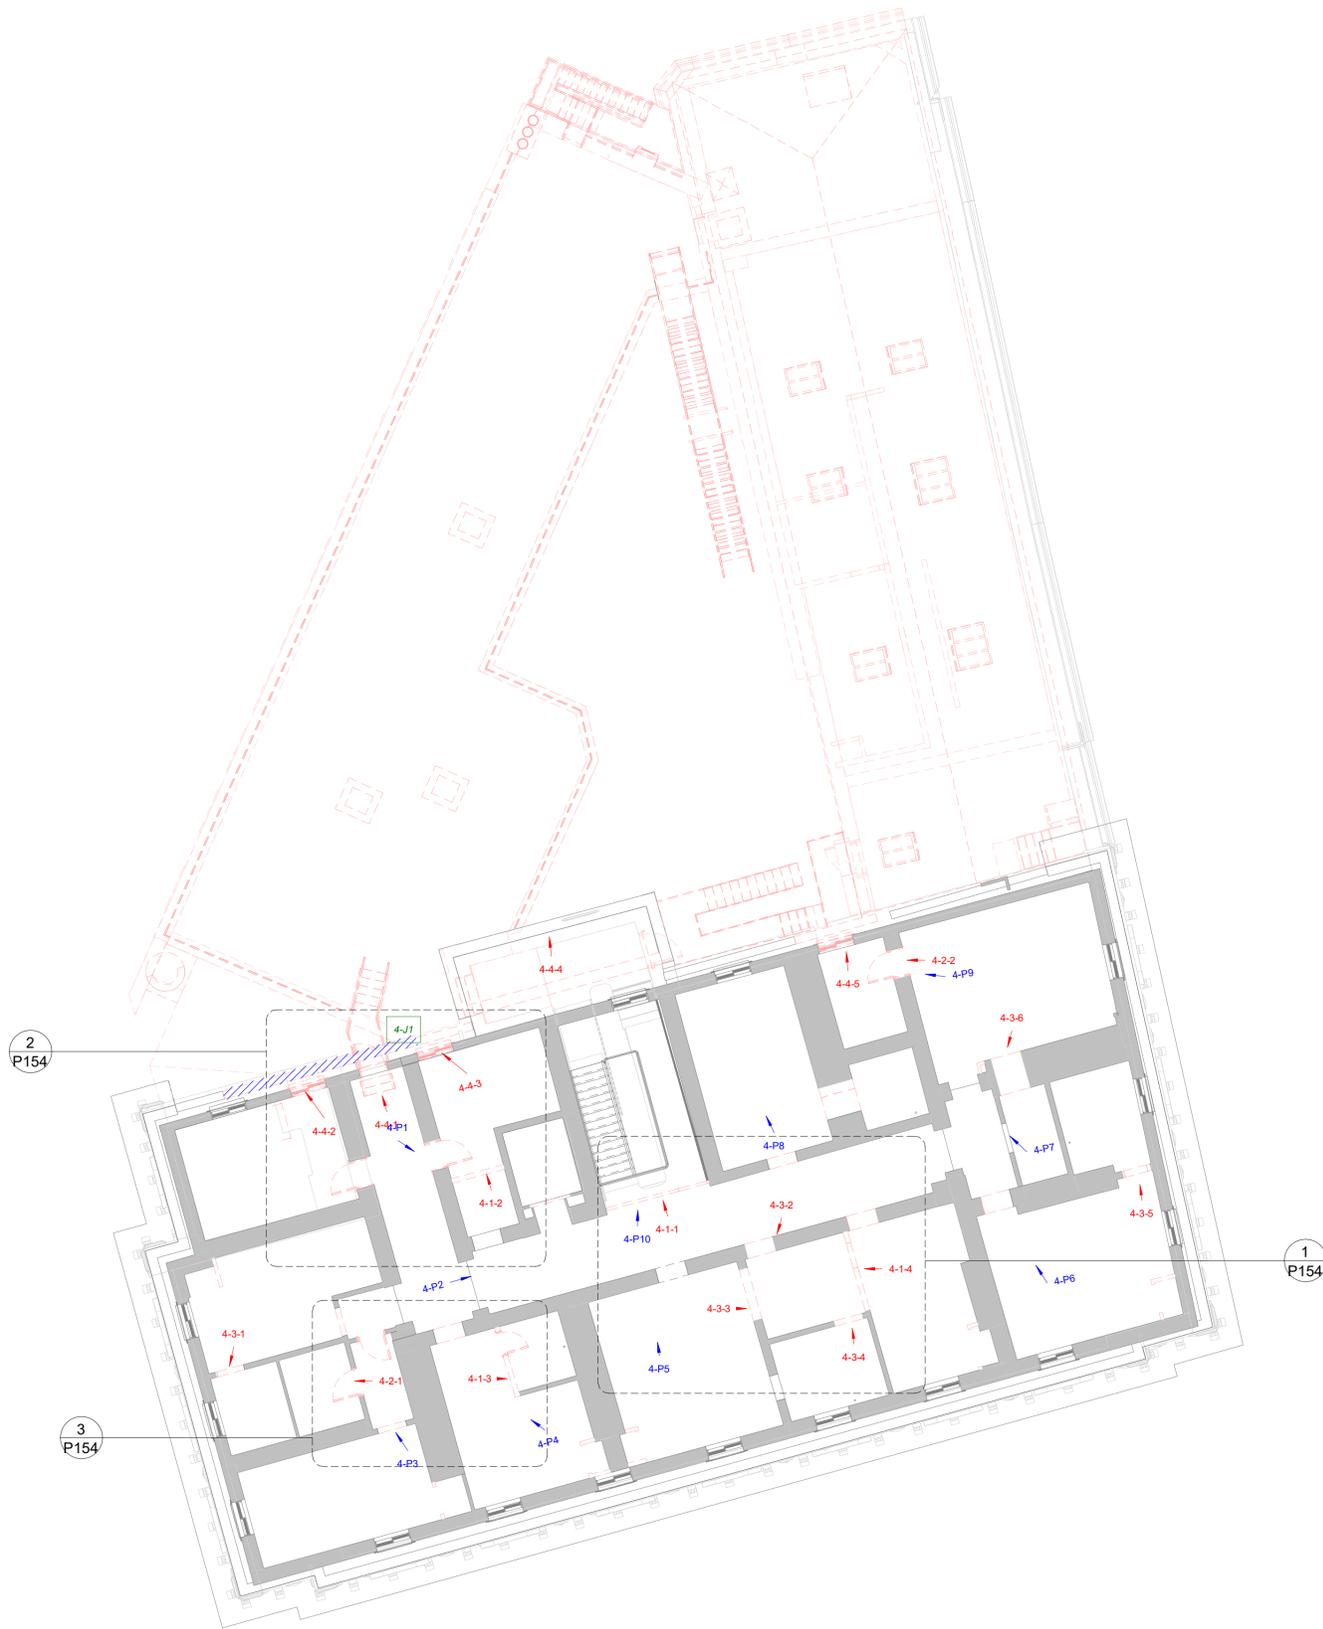

Level 04 Demolition
 1 : 100

P1	Planning Issue	20/12/22	RAB	JR
	Revision	Date	By	Chk

All dimensions to be verified on site, and the Architect informed of any discrepancy. All drawings and specifications should be read in conjunction with the Health and Safety Plan; all conflicts should be reported to the appointed Principal Designer.



Kirklees Council
 The George Hotel
 Huddersfield, HD1 1JA

Sheet Name: Level 04 Demolition

Purpose of issue: Planning Status:

Date: AUG 2022 Checked by: RS

Drawn by: AR Scale @ A1: 1 : 100

Project No: 8662 Revision: P1

Drawing No: 8662-BOW-ZZ-04-DR-A-P109



Do not scale from this drawing. This drawing is the copyright of Bowman Riley Architects Limited. © C:\Users\matthew.cummings\Documents\8662-BOW-ZZ-04-DR-A-P109 - The George Hotel - Building_mattthew.cummings\SL.Plt.rvt