




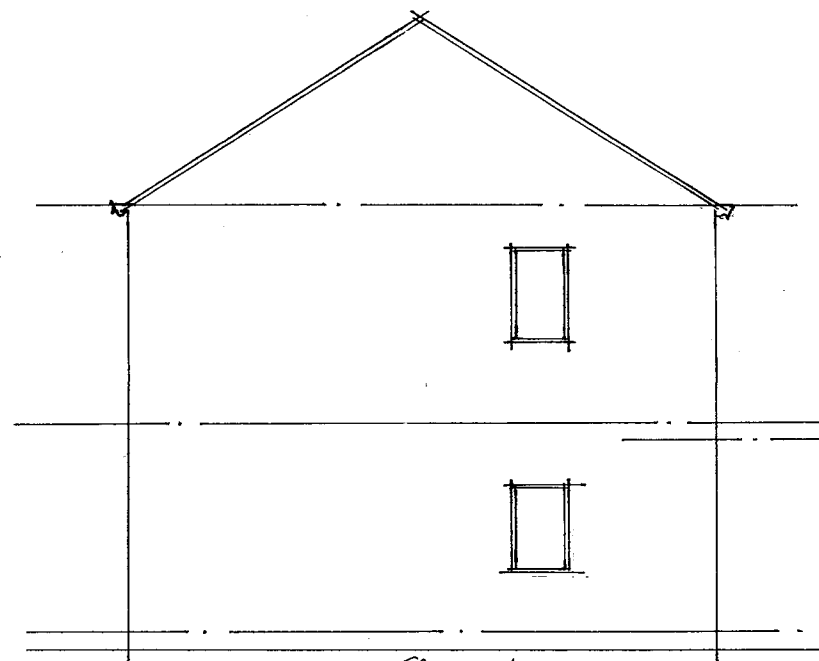

Existing Side Elevation 1:100

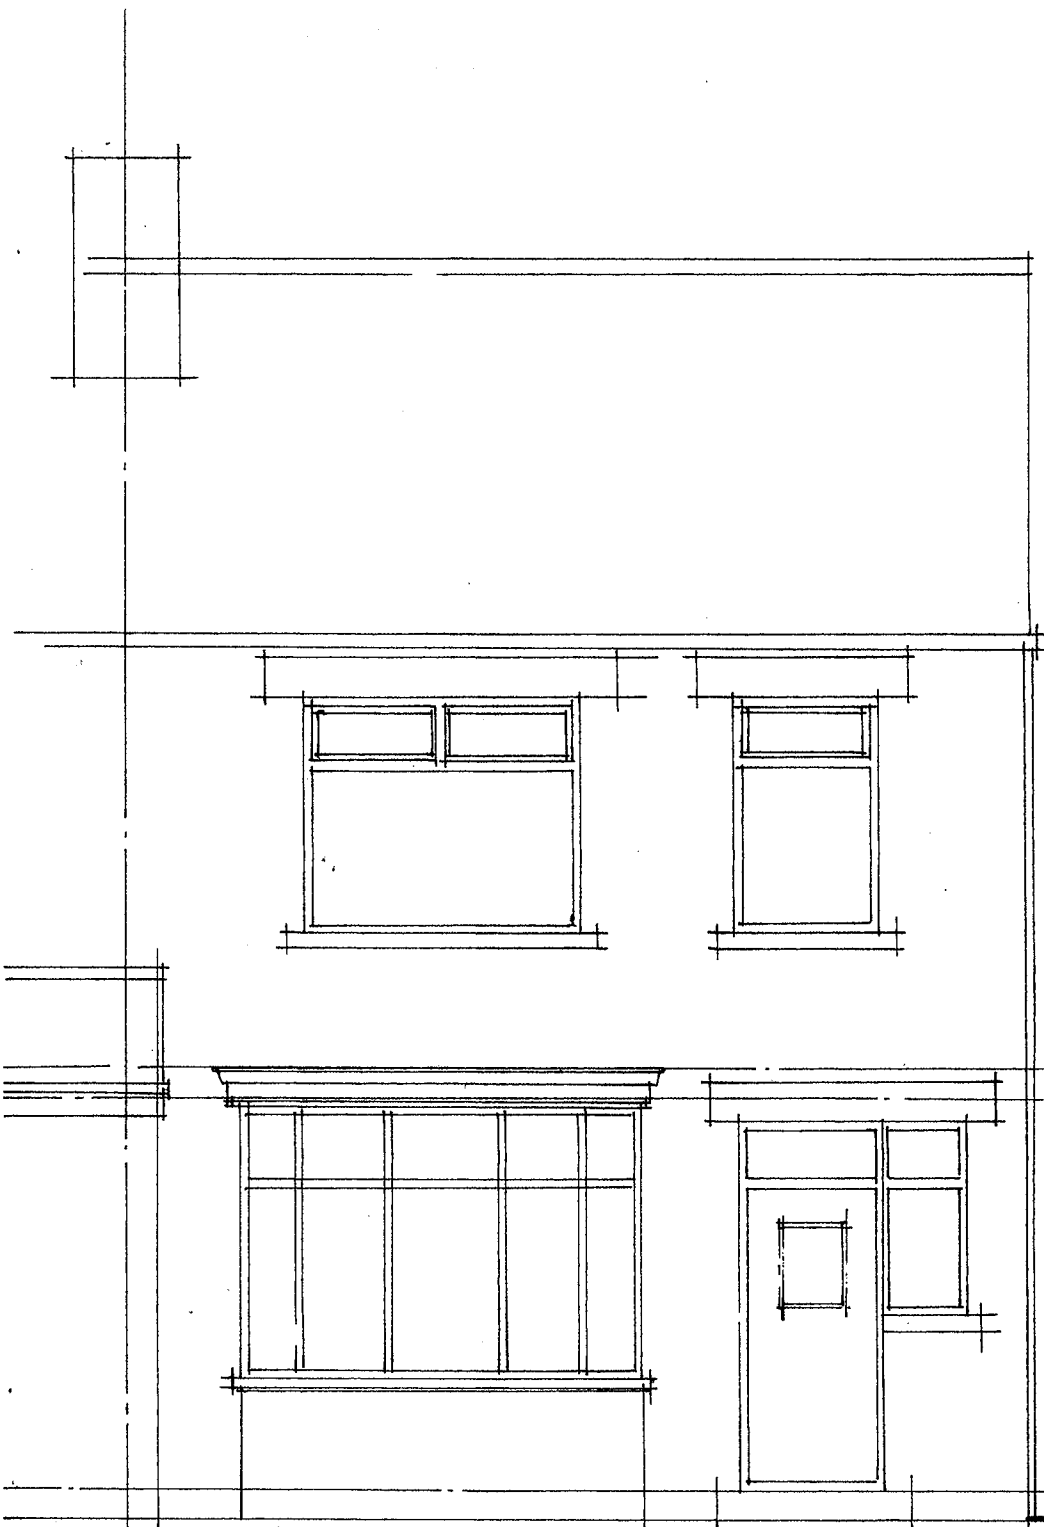

EXISTING FRONT ELEVATION

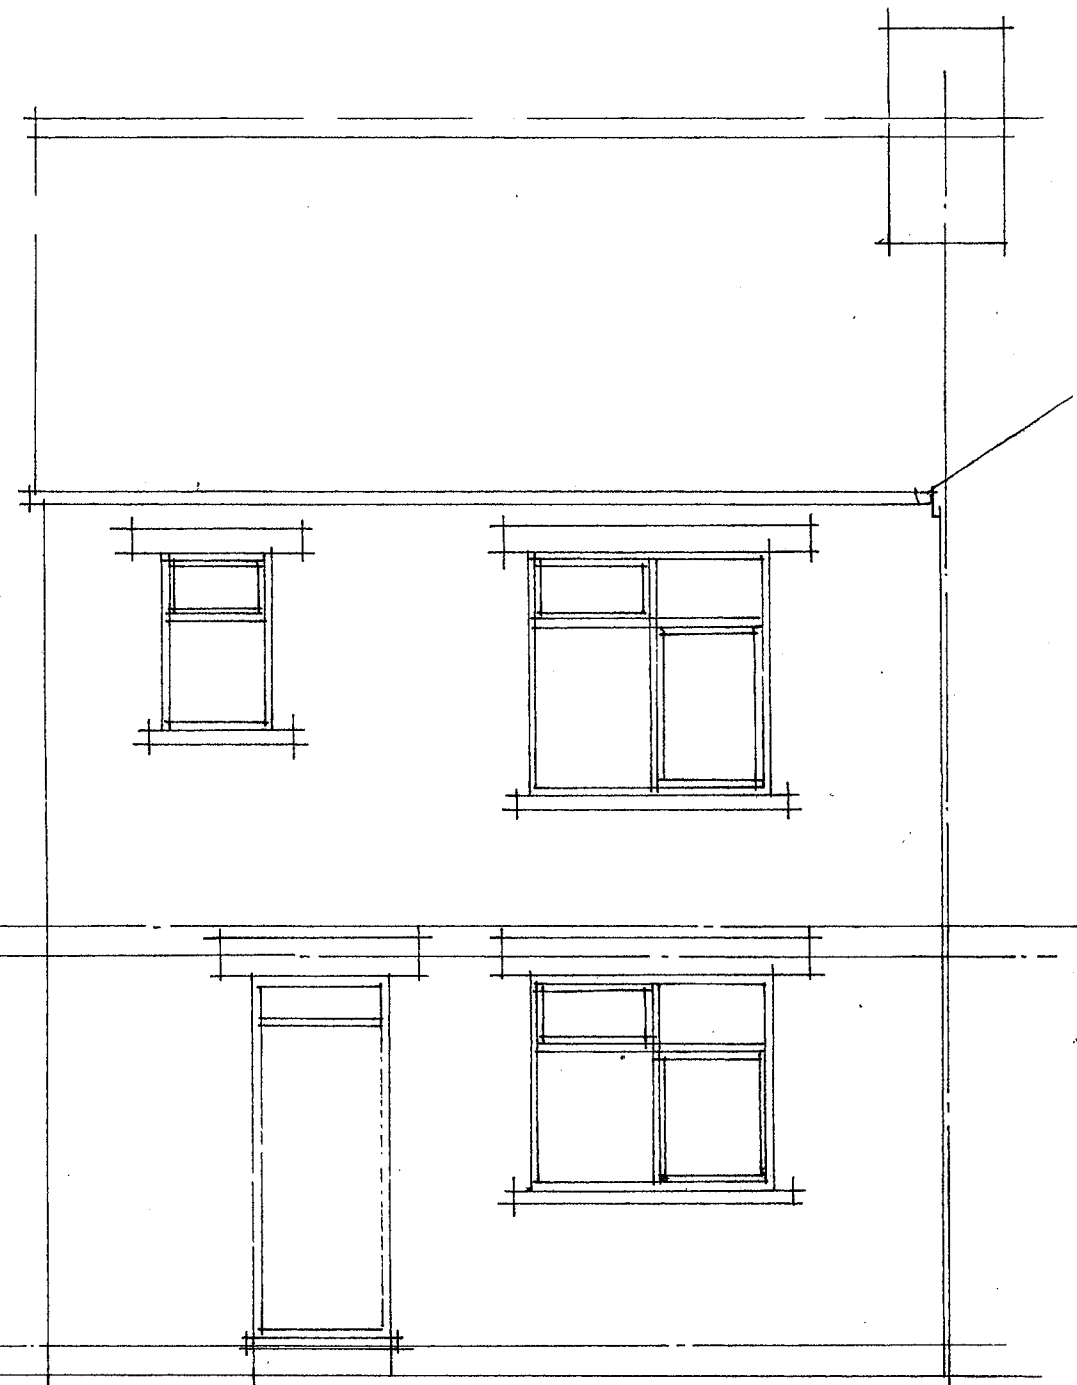

EXISTING REAR ELEVATION