
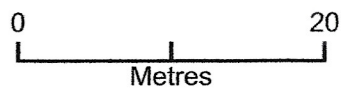


Block Plan

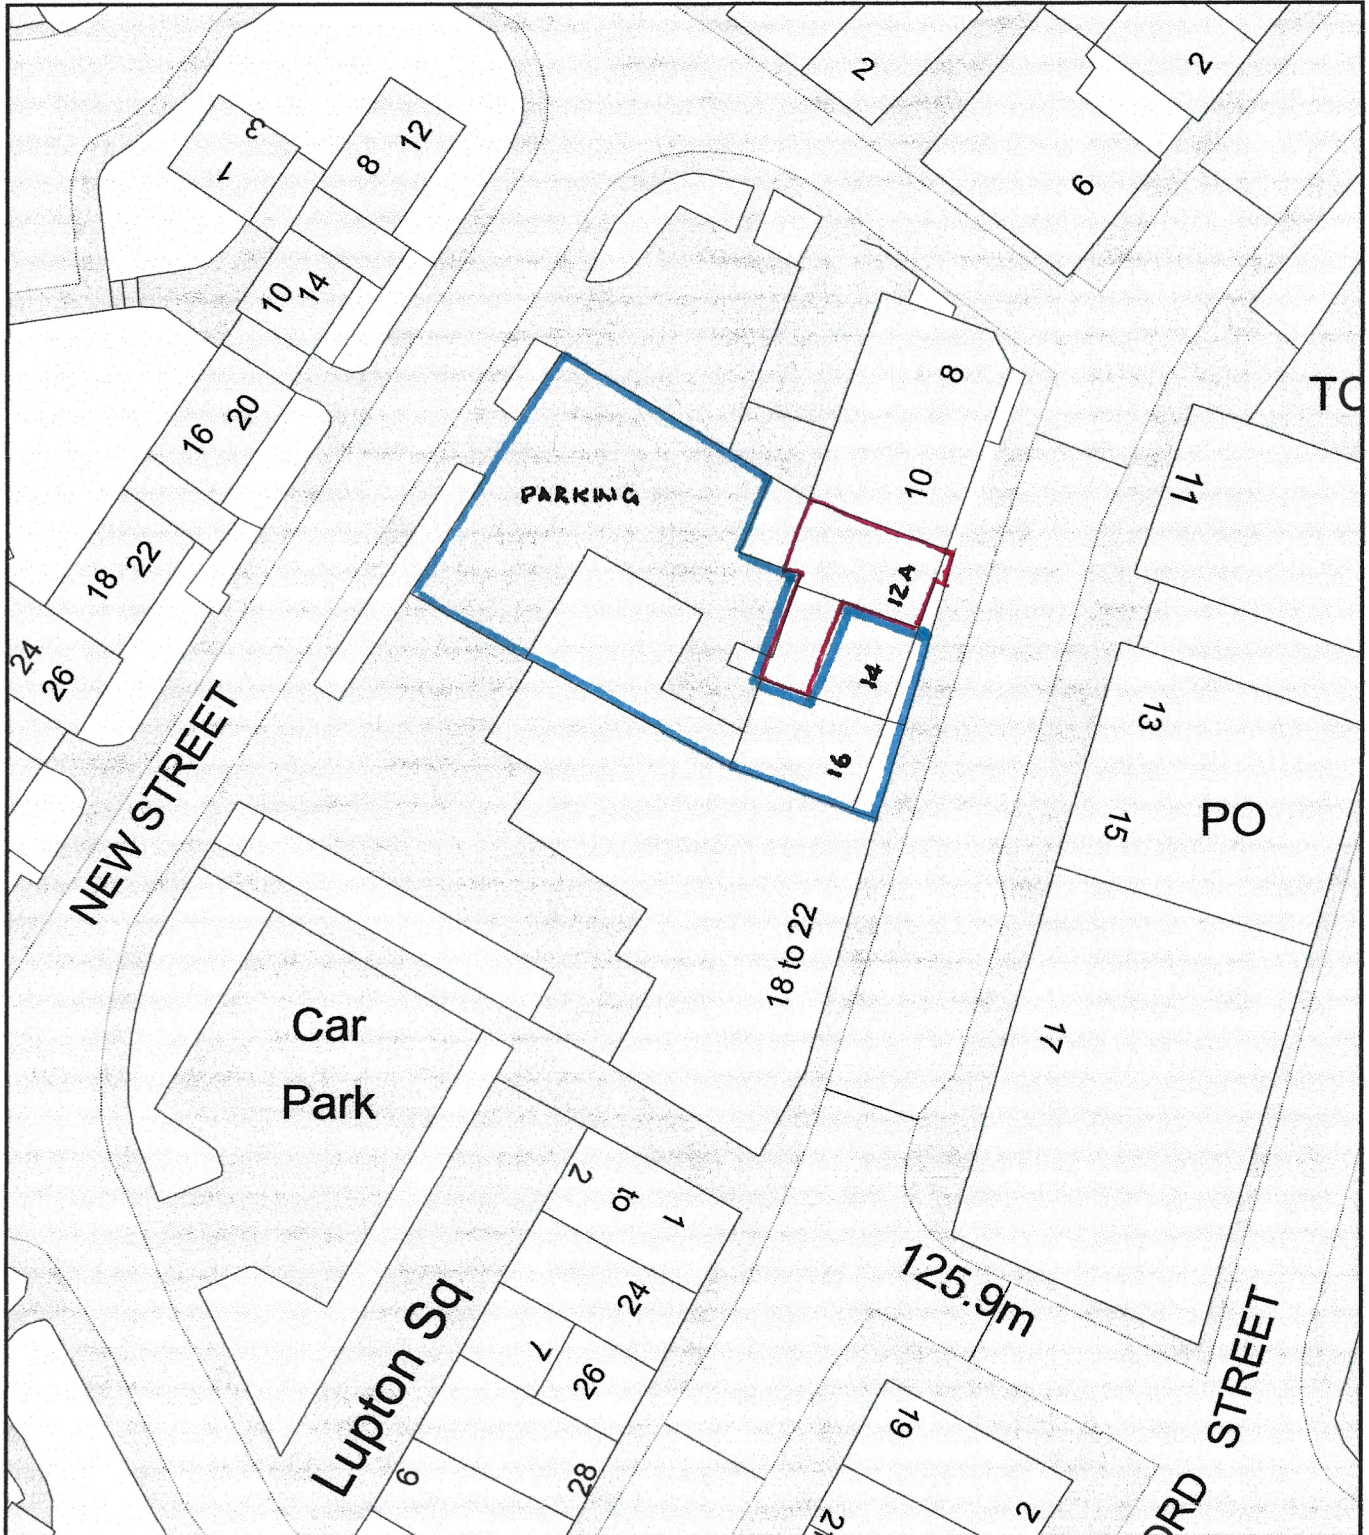

Plan Produced for: Schofield
Date Produced: 15 Jan 2023
Plan Reference Number: TQRQM23015085622537
Scale: 1:500 @ A4