



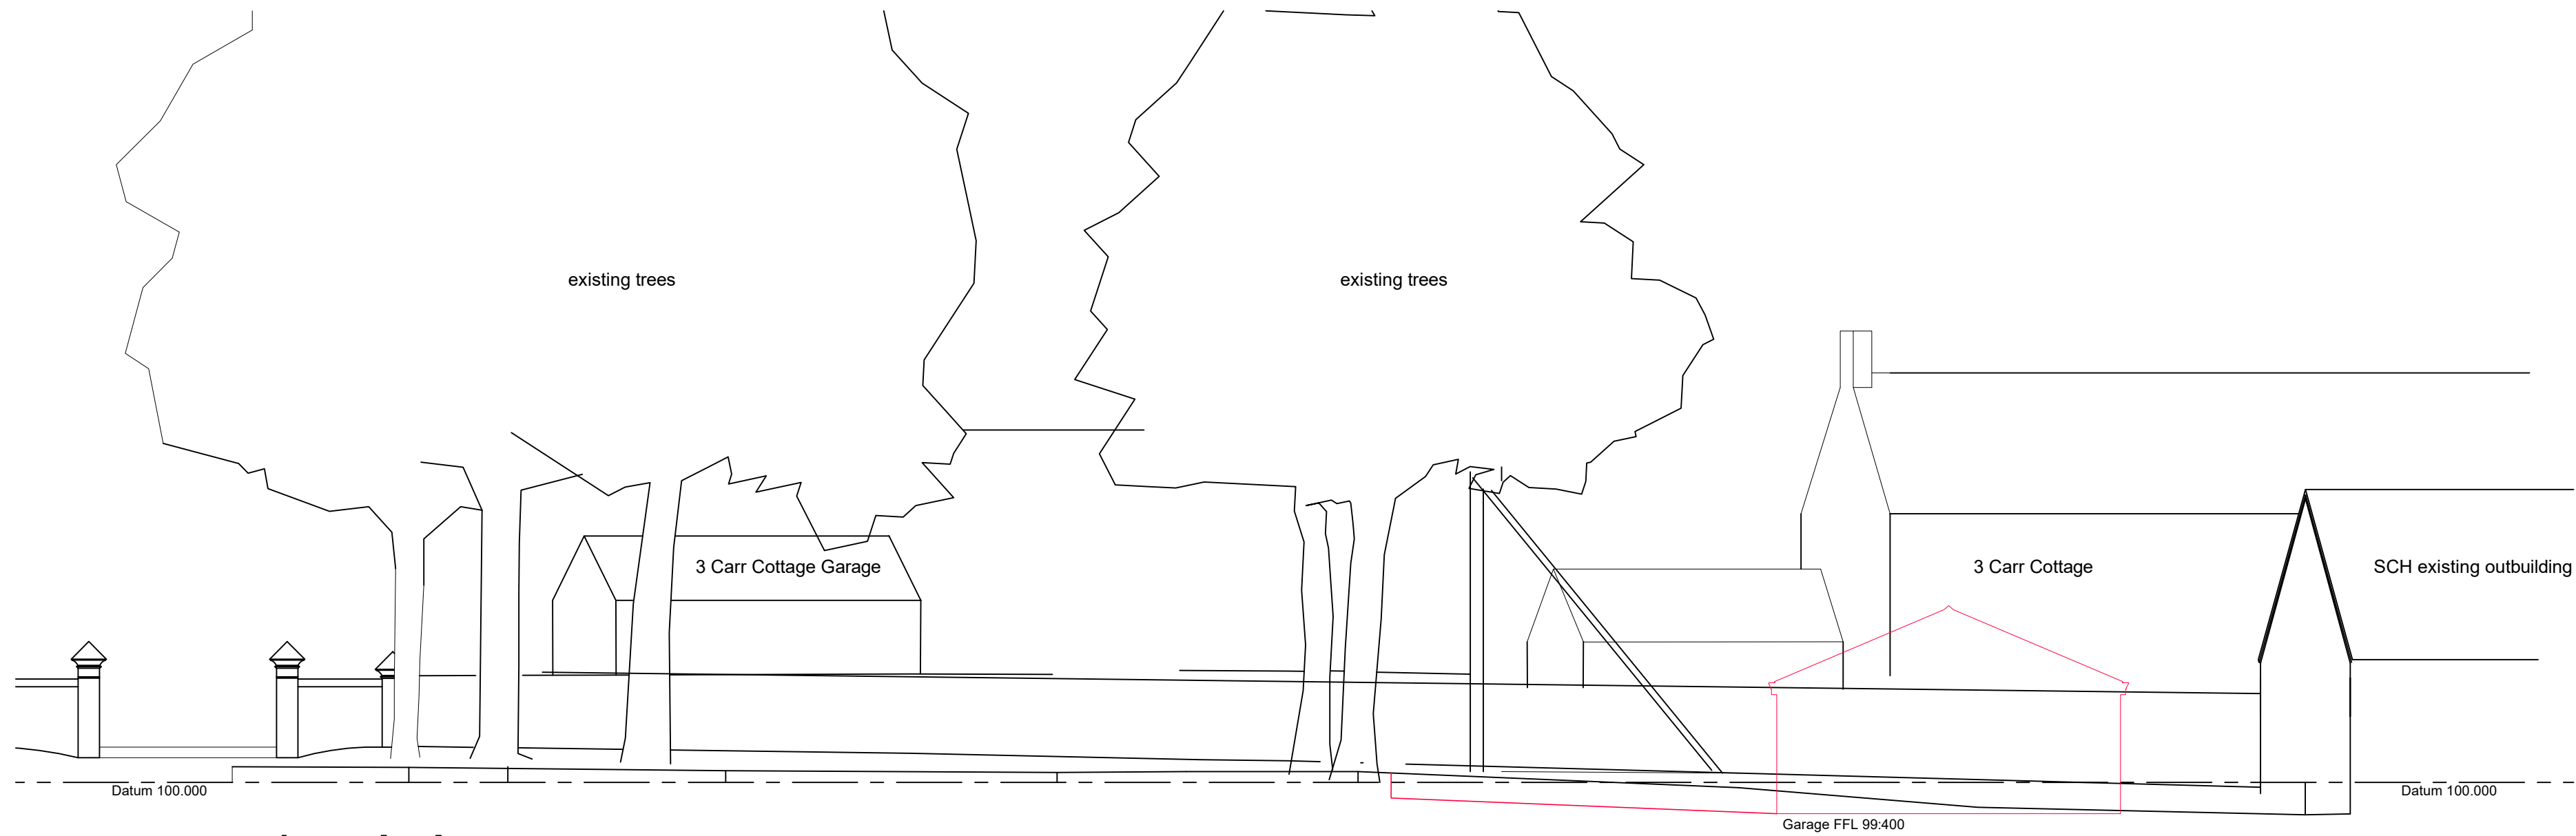

section A-A


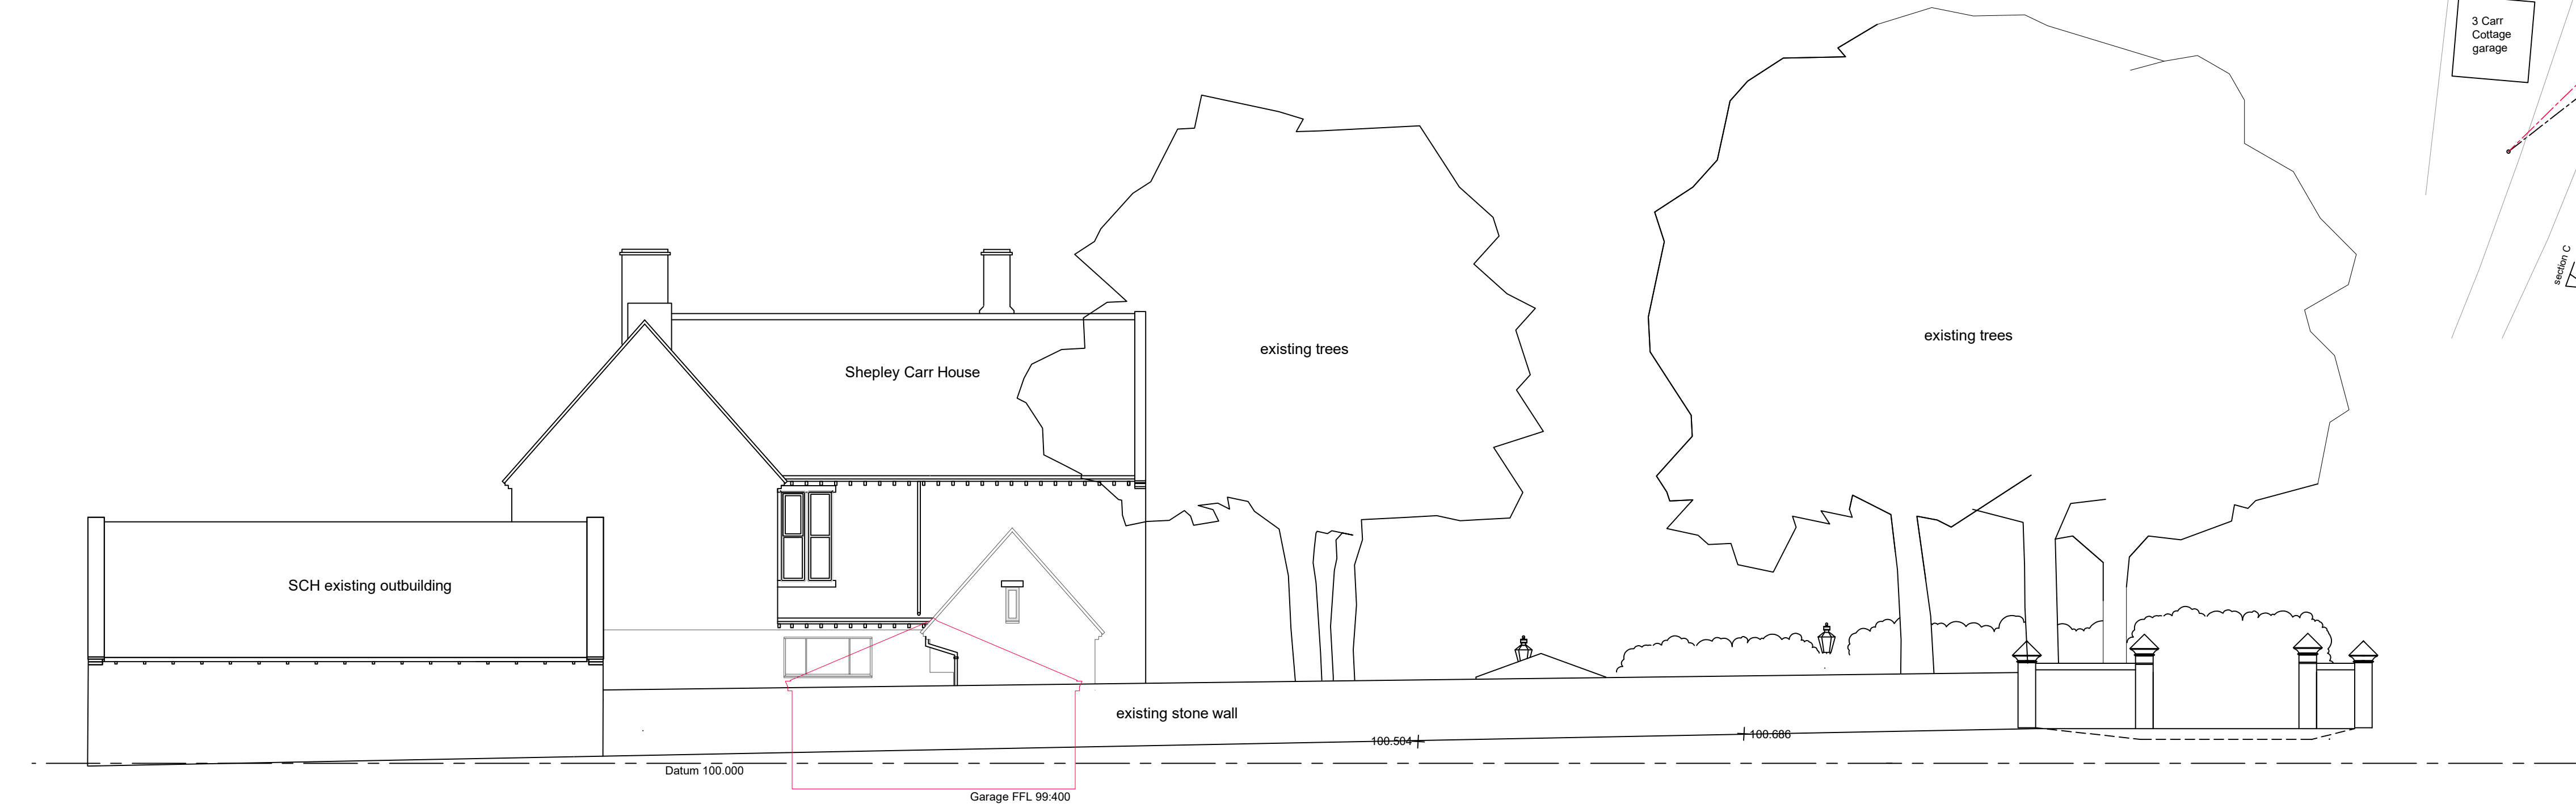


section B-B




section C-C


Shepley Carr House : Proposed Site Sections V1.2

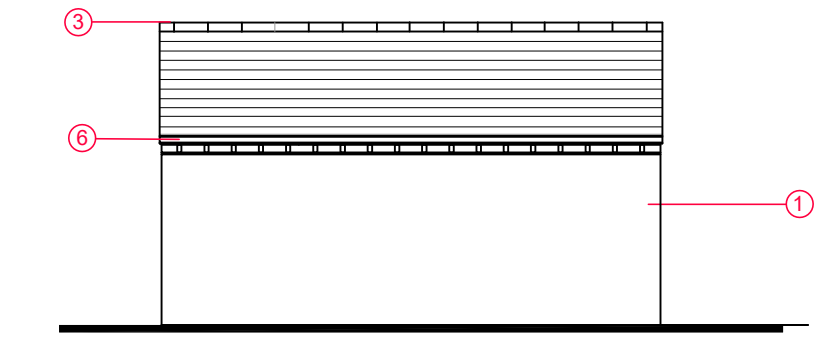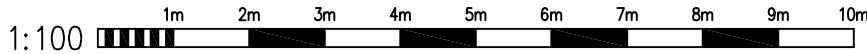


North Elevation

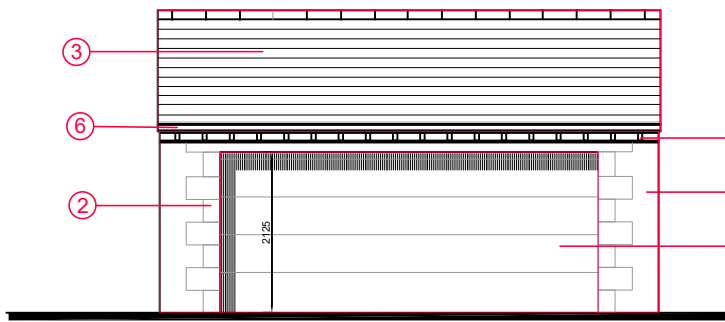


South Elevation

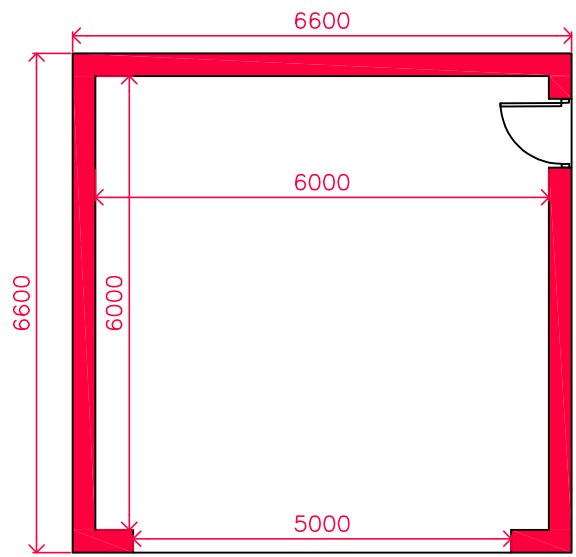

V1.2 Layout Plan

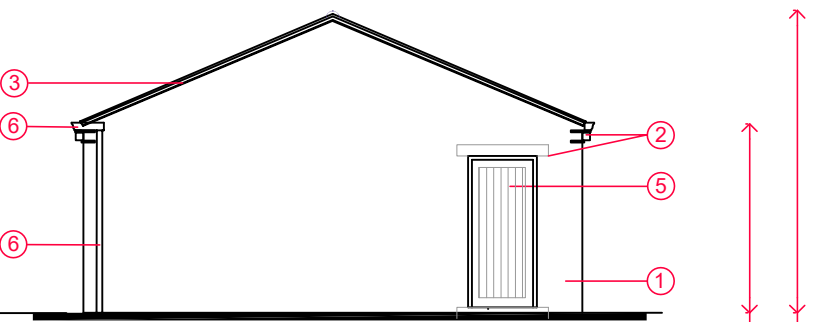

East Elevation

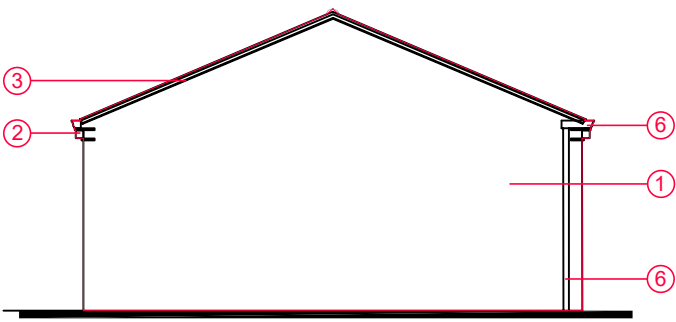

West Elevation



Material Notes

- ① Coursed Natural Stone
- ② Ashlar Quoins, Corbels, Heads cills
- ③ Natural Blue Slate with pointed verge undercloak
- ④ Hormann Sectional overhead door
- ⑤ Timber door
- ⑥ Black PVCu Gutters sat on corbels.

2500 Max PD Eaves Height
4000 Max PD Ridge Height

Copyright exist on the designs and information shown on this drawing. No part of this drawing can be reproduced without written confirmation of Heppenstalls. This drawing should only be used for the purpose was issued for and should not be used for construction unless it is marked for construction. Heppenstalls must be notified should any discrepancies be found.

Revision
a 2023-01-10 Layout amended

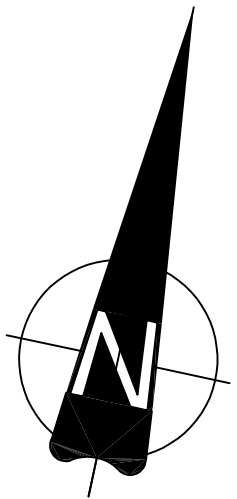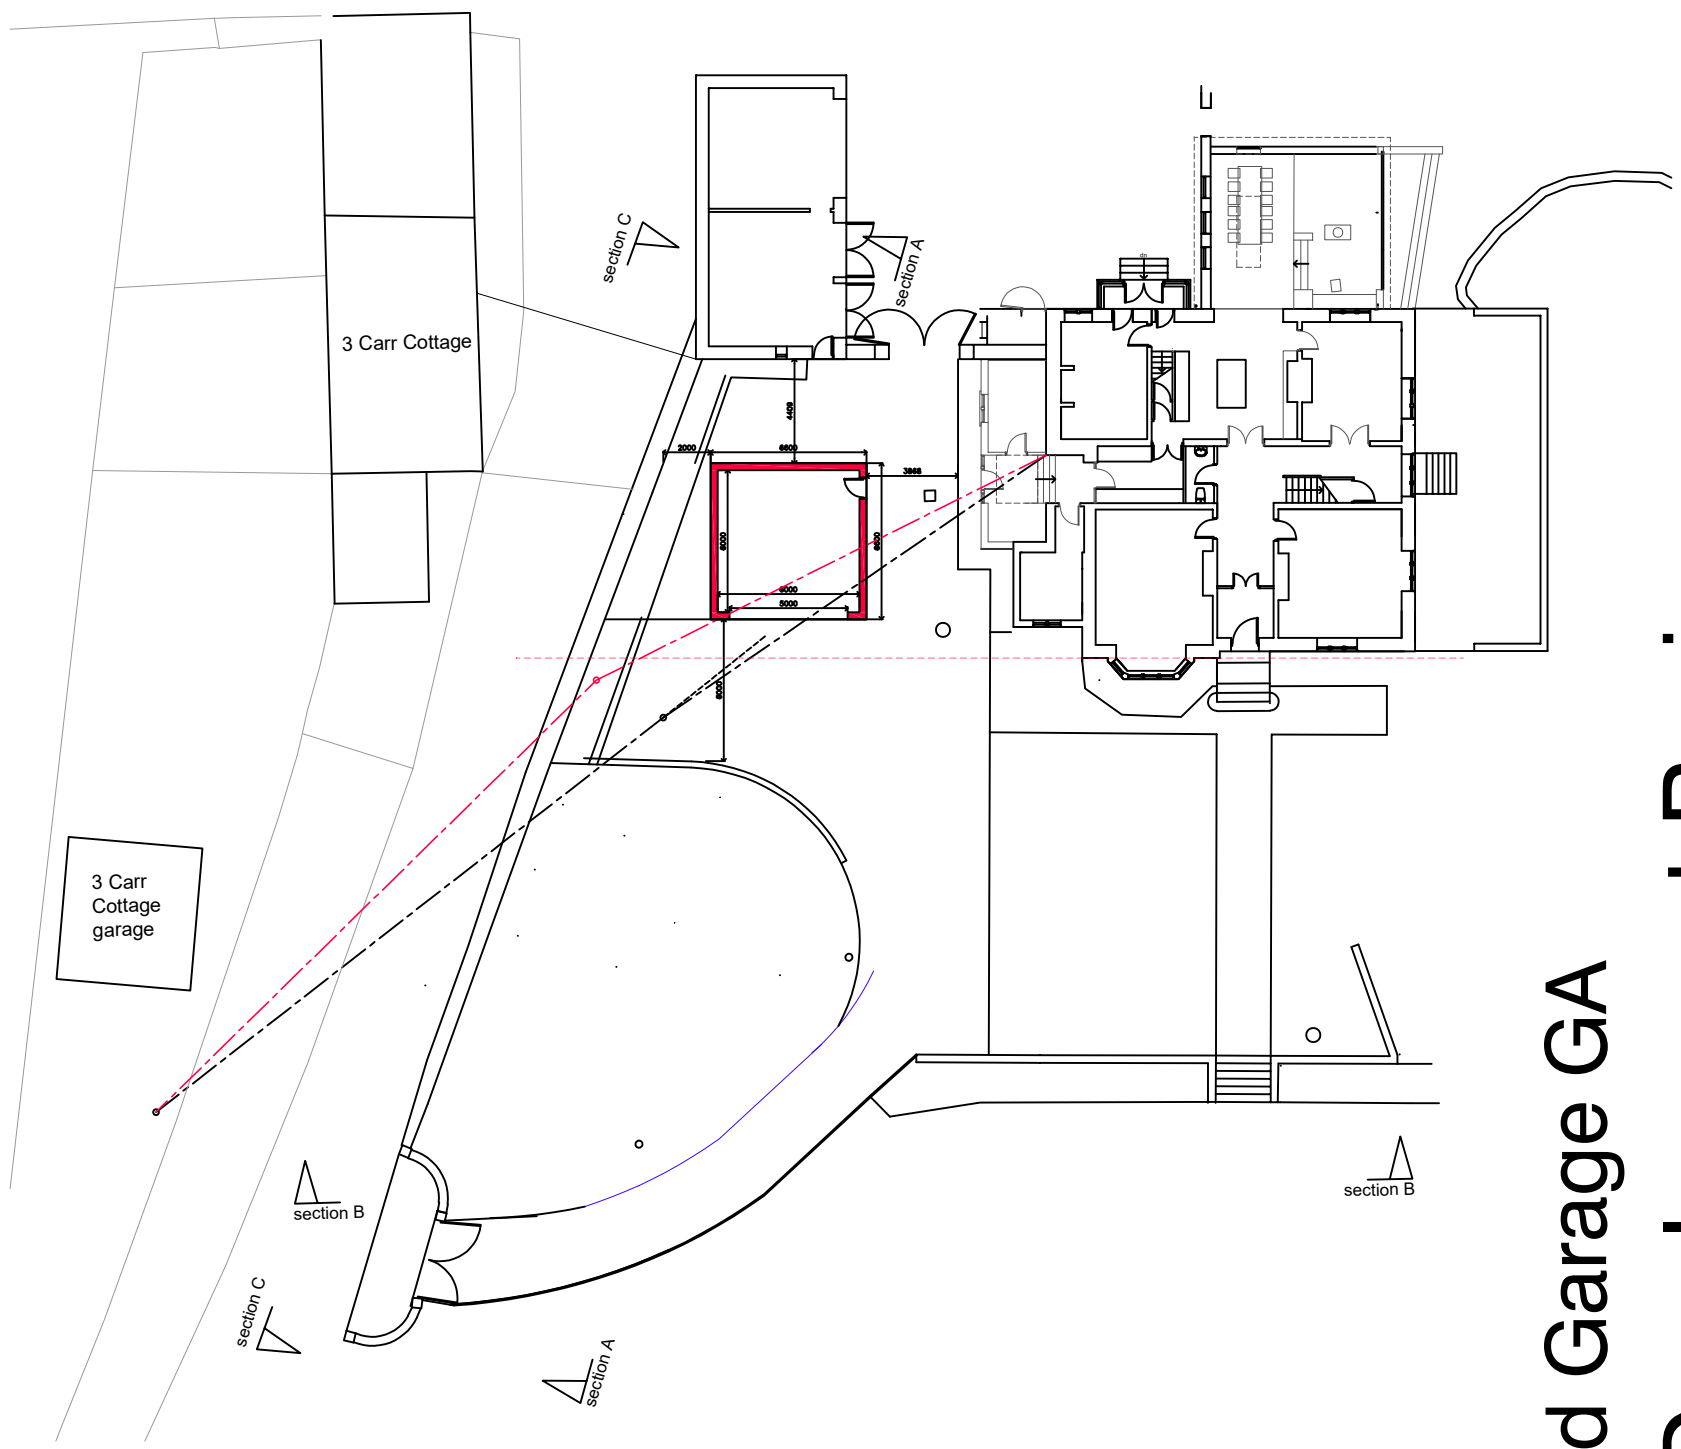

Client N.BROWN ESQ.
Project Proposed Detached Garage at Shepley Carr House, Carr Lane, Shepley. HD8 8BR

Drawing Planning Scheme - Proposed Site Sections and Garage GA

Number 4336-11-05a
Checked Scale @ A1 Date 1:100 01/2023

HEPPENSTALLS

Chartered Architects & Surveyors

Architecture
Surveying
Planning
Project Management
RICS
Allisons buildings, 135 Armitage Road Mlinsbridge, Huddersfield, HD3 4JY
projects@heppenstalls.net tel 01484 658411 www.heppenstalls.net

V1.2 Proposed Garage GA
Permitted Development Review