


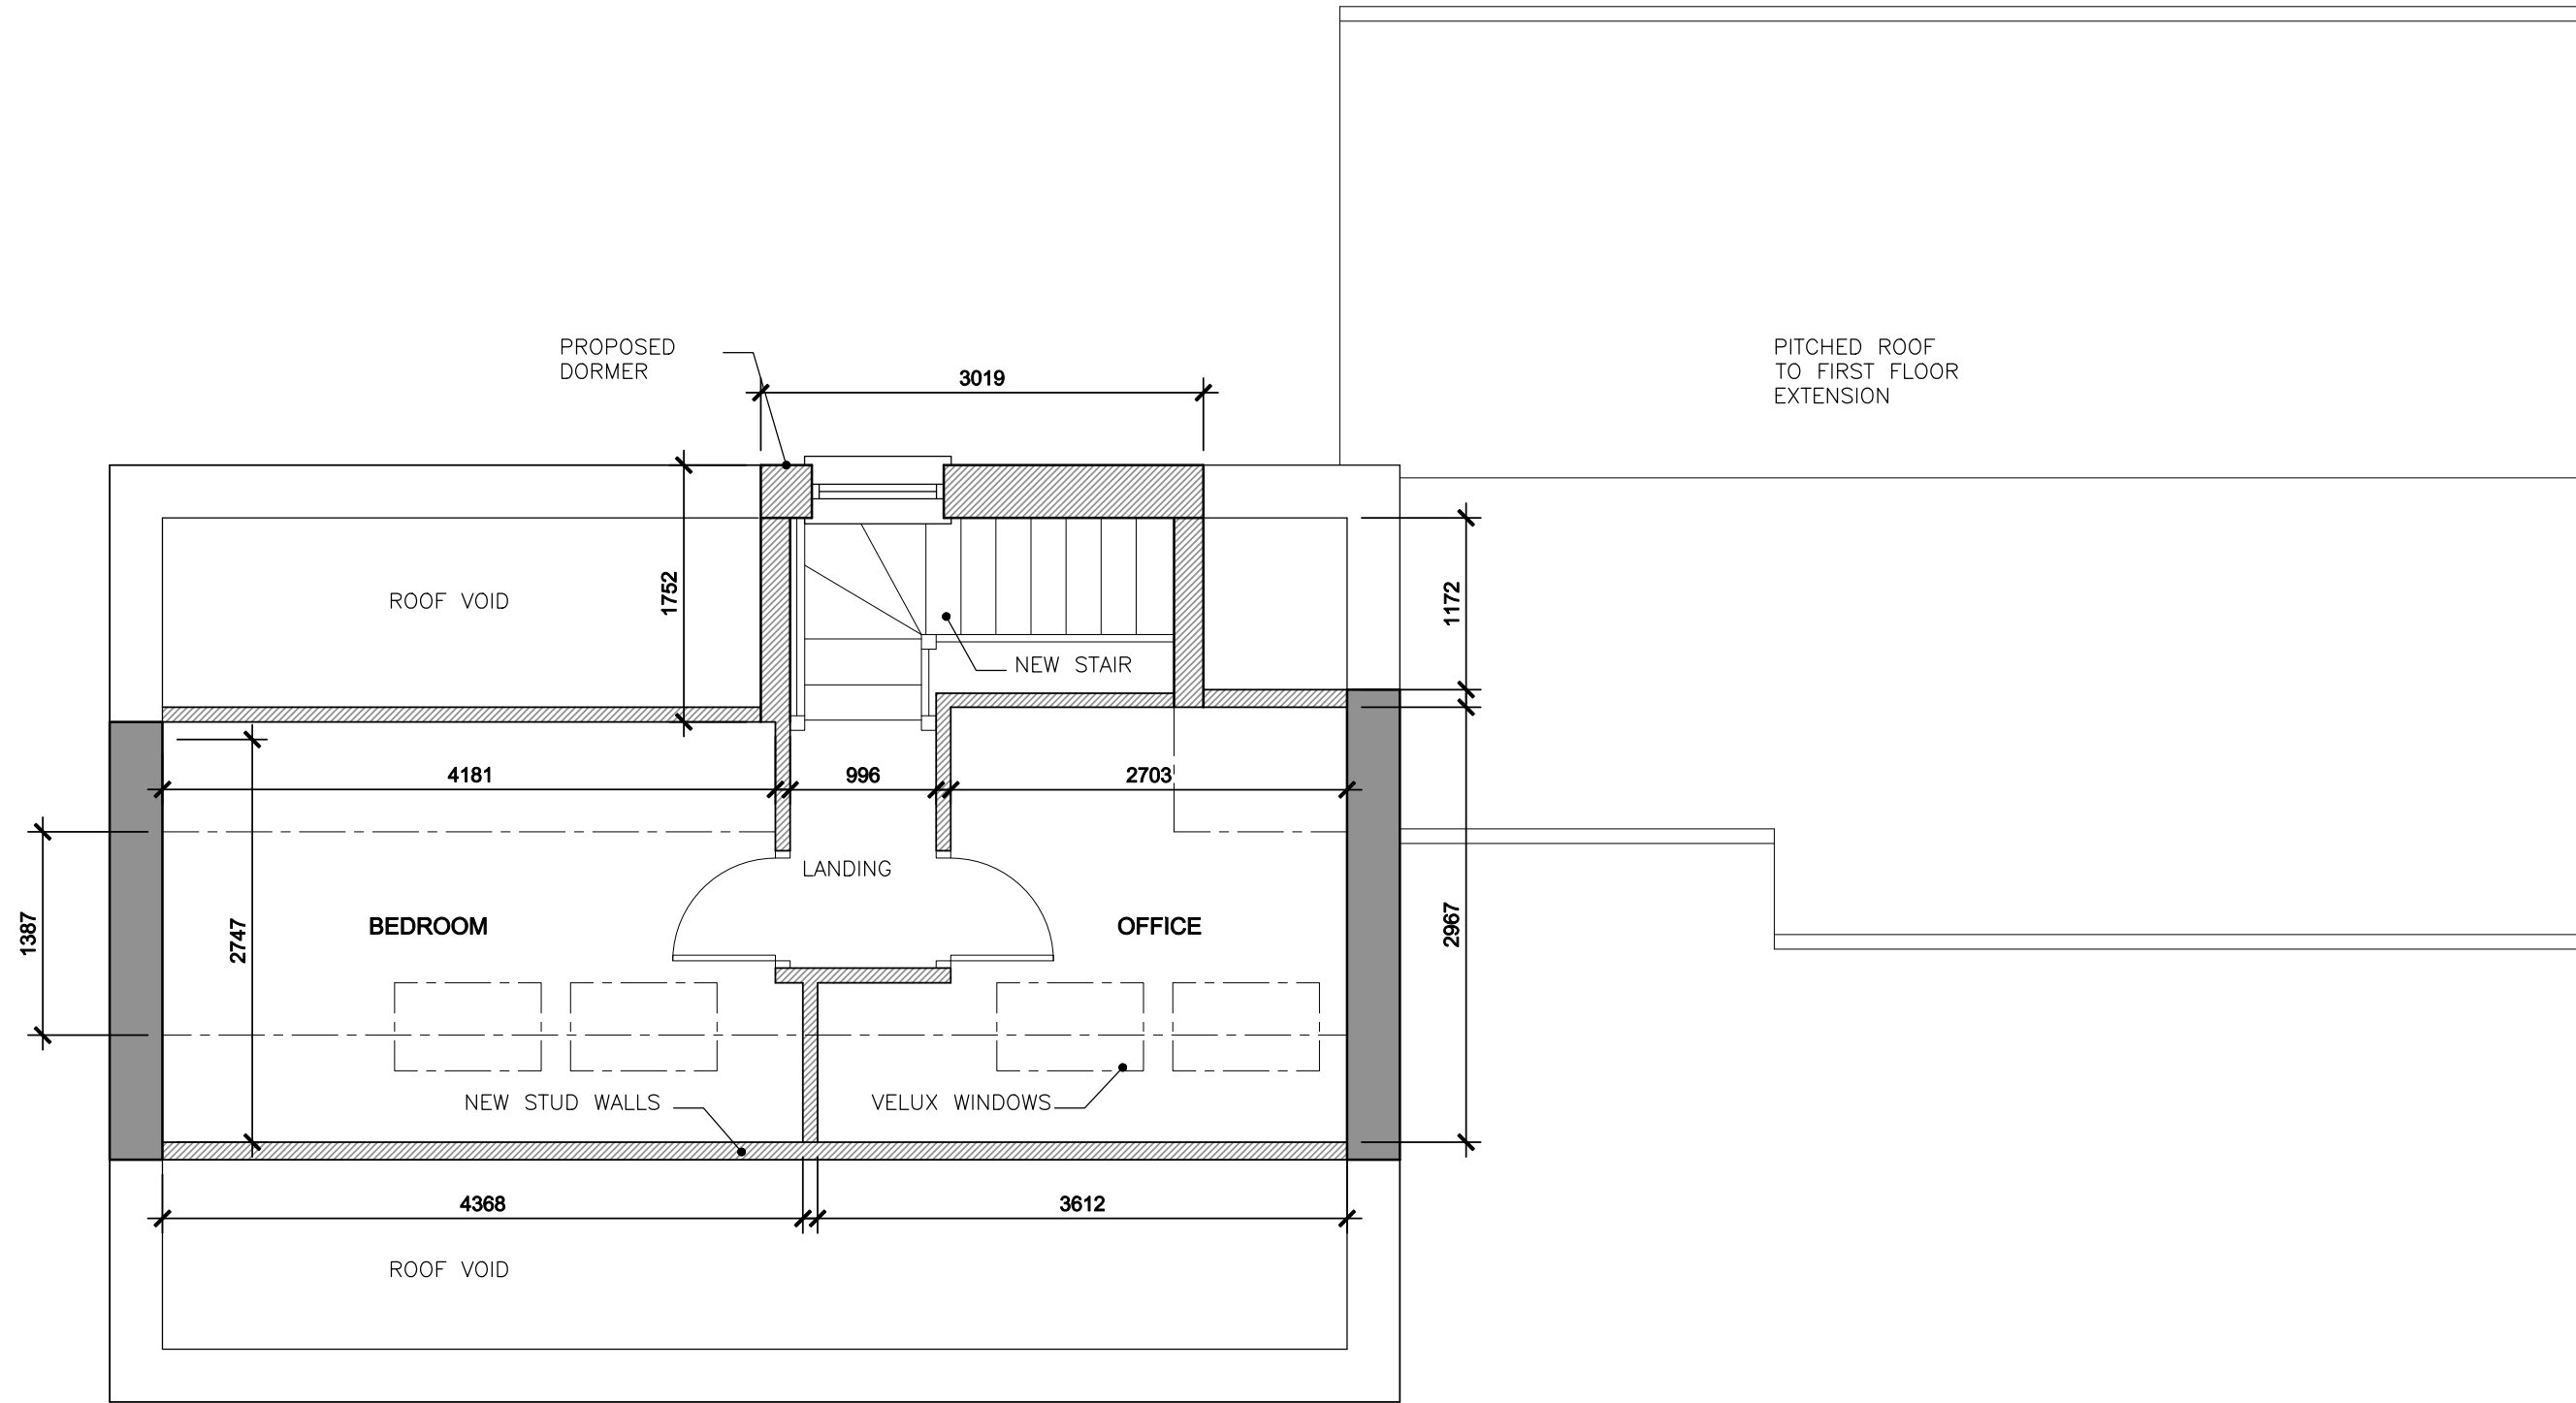

Construction staff and operatives must ensure the principal contractor has provided thorough and accurate information on all health and safety aspects relating to the designs identified on this drawing including the review of:

- Designers/contractors risk assessments
- Method statements
- Permit to work
- Pre construction information

The designers note that the following health and safety risks relating to this drawing have not been eliminated during the design process:

|  |          |      |    |     |
|--|----------|------|----|-----|
|  |          |      |    |     |
|  | revision | date | by | chk |

**holme**architecture

17a Chapelgate · Scholes · Holmfirth · HD9 1SX  
matt@holmearchitecture.com | www.holmearchitecture.com | 07975977532

All dimensions to be verified on site, and the Architect informed of any discrepancy.  
All drawings and specifications should be read in conjunction with the H&S Plan  
This drawing is the Property of Holme Architecture Limited. ©  
DO NOT SCALE FROM THIS DRAWING

| drawn by                                                         | checked by | date     | scale @ A3 |
|------------------------------------------------------------------|------------|----------|------------|
| MC                                                               | MC         | 10.01.23 | 1:50       |
| First Floor Extension<br>3 Victoria Springs<br>Holmfirth HD9 2NB |            |          |            |

| Proposed Loft Conversion |                |          |
|--------------------------|----------------|----------|
| project number           | drawing number | revision |
| 099                      | 213            |          |
|                          |                |          |
|                          |                |          |