



Site Section A-A

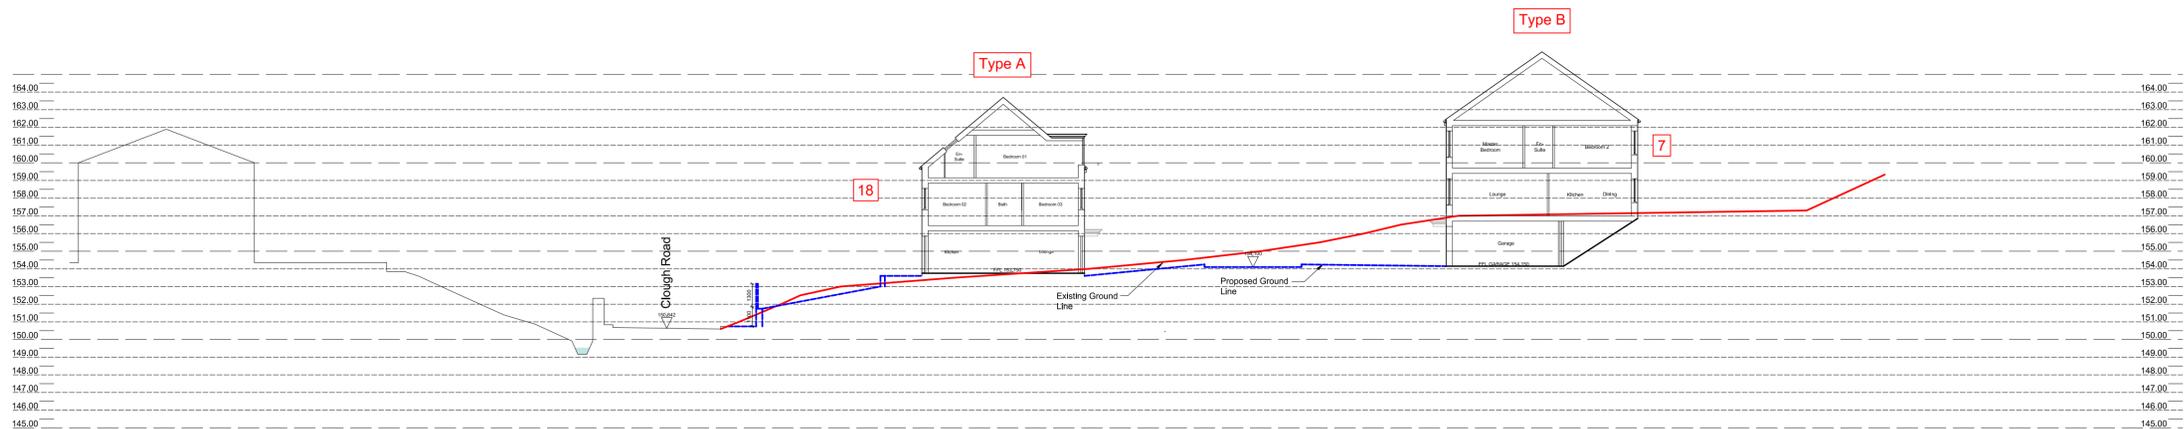

Site Section B-B

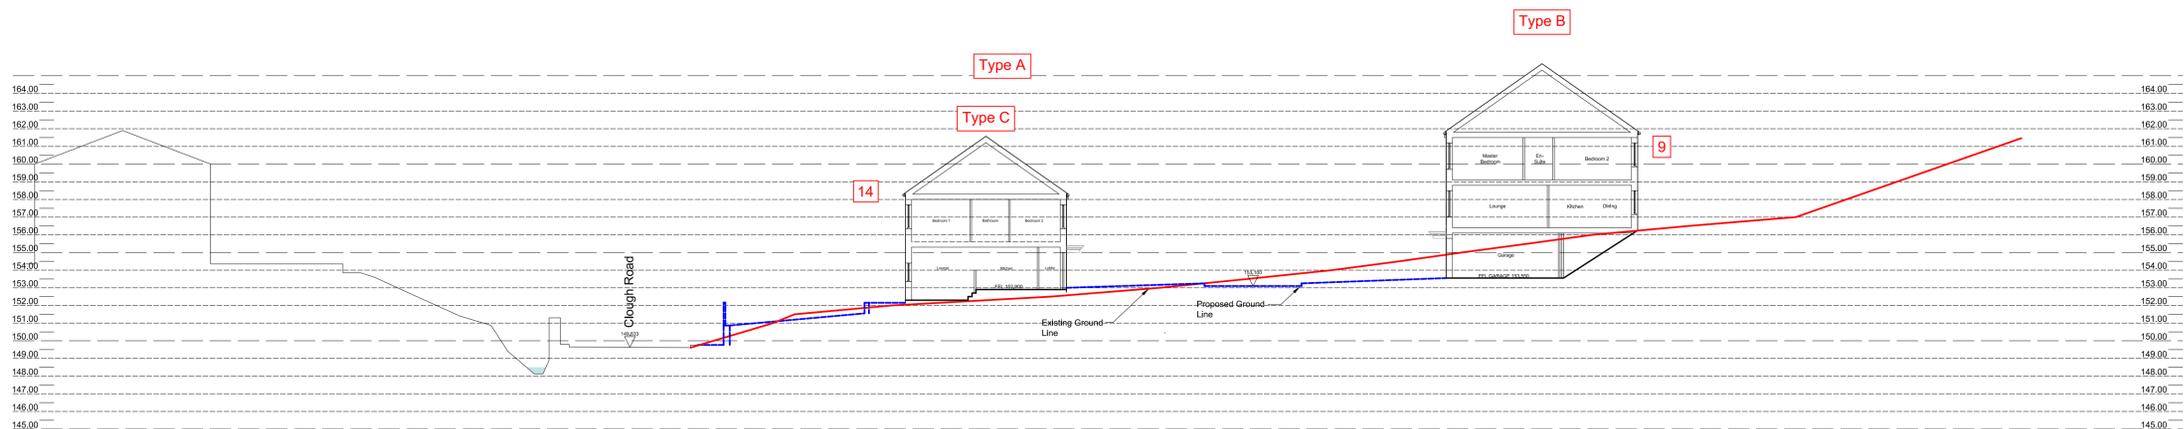

Site Section C-C



REV	DATE	AMENDMENT	BY	CHKD
B	05/04/23	Cross Sections amended to new layout	YQ	GG
A	09/03/23	Cross Sections amended and added.	YQ	GG

**HNA** architects  
Architecture | Planning | Design

PROJECT:	Clough Mills, Slaitwaite			
CLIENT:	Nordia Homes Ltd			
DRAWING:	Existing/Proposed Site Sections A-A to C-C			
DRAWN BY:	GC	CHECKED BY:	MB	CREATED:
				01/09/22
				SCALE:
				1:200 @ A1
STATUS:	Planning	DRAWING No:	1410-P-300	REVISION:
				B

DO NOT SCALE.  
COPYRIGHT REMAINS WITH HNA ARCHITECTS LTD.  
TEMPLE WORKS, TEMPLE STREET, OLDHAM, OL1 1JQ  
TEL: 0161 698 1800  
E-MAIL: info@hna-architects.co.uk

**RIBA**   
Chartered Practice