
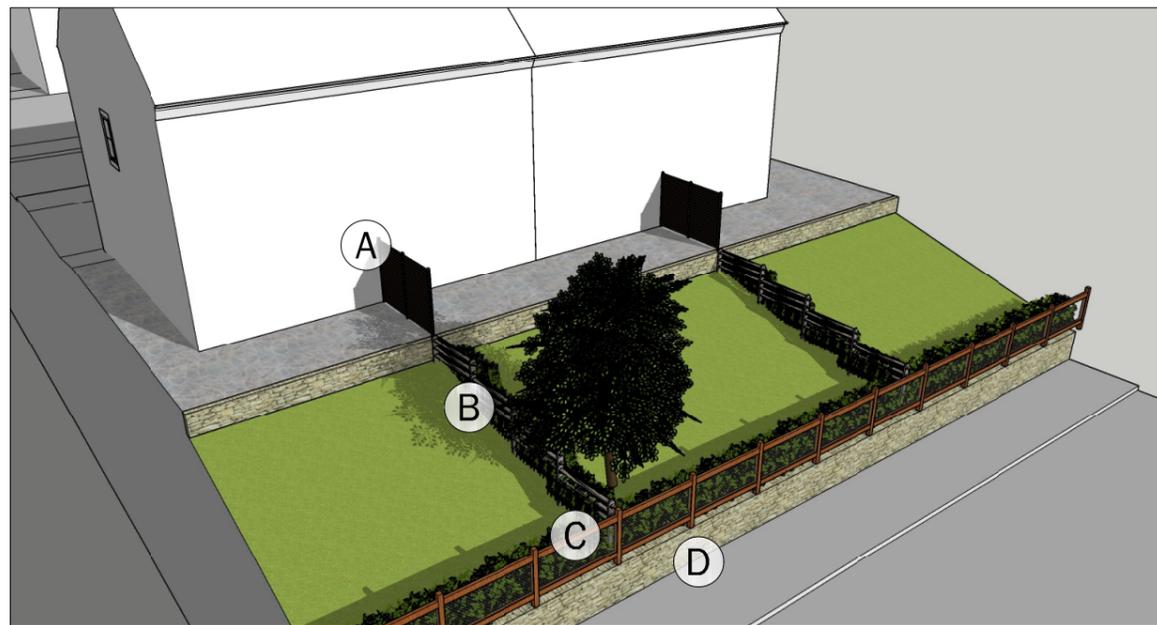


- (A) 1800mm high privacy screen
- (B) 1100mm high post & wire fence with landscaping screening
- (C) 1300mm high post & wire/mesh fence with landscaping screening
- (D) 1100mm high stone faced retaining wall

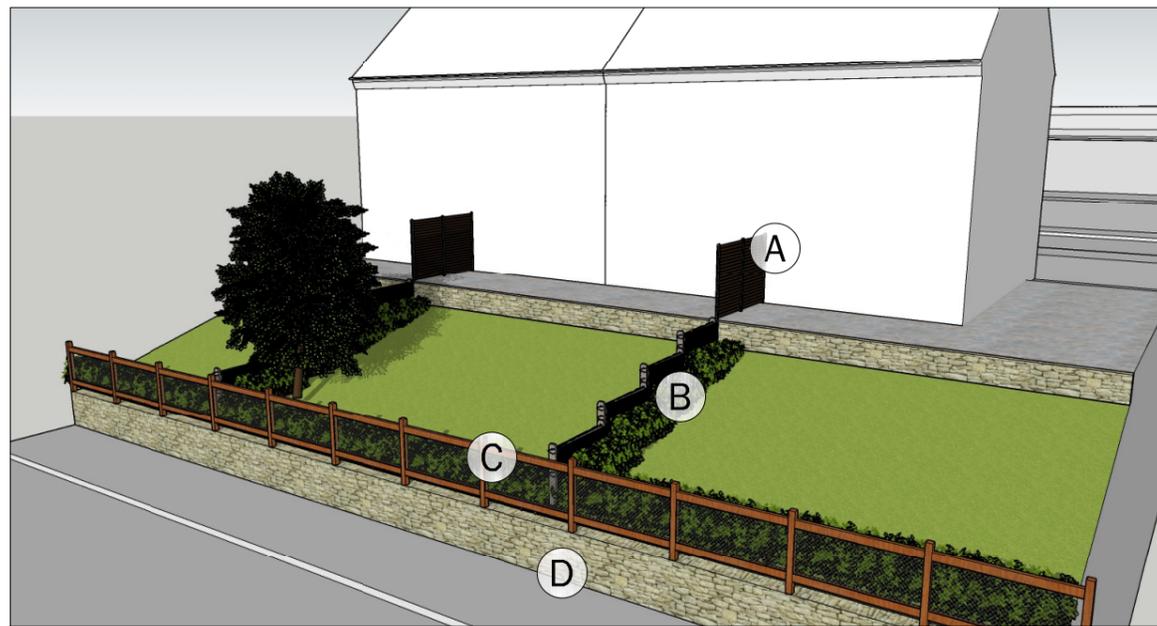

REV	DATE	AMENDMENT	BY	CHKD

HNA architects
 Architecture | Planning | Design

PROJECT:	Clough Mills, Slaithwaite			
CLIENT:	Nordia Homes Ltd			
DRAWING:	Typical rear garden boundary arrangement to Clough Road			
DRAWN BY:	YQ	CHECKED BY:	GG	CREATED: April 2023
STATUS:	Planning	DRAWING No:	1410-P-900	SCALE: NTS @ A3
				REVISION:

DO NOT SCALE.
 COPYRIGHT REMAINS WITH HNA ARCHITECTS Ltd.

TEMPLE WORKS, TEMPLE STREET, OLDHAM, OL13NJ
 TEL: 0161 688 1820
 E-MAIL: info@hna-architects.co.uk

