

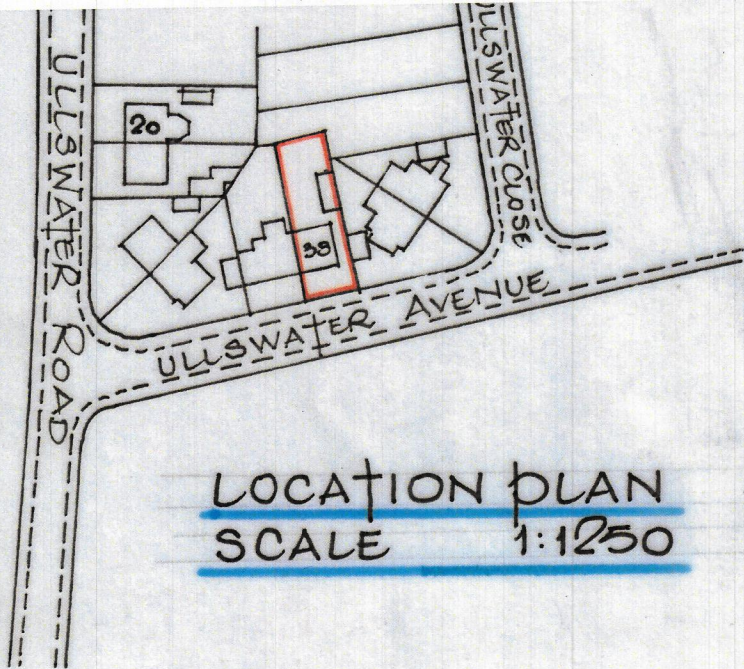


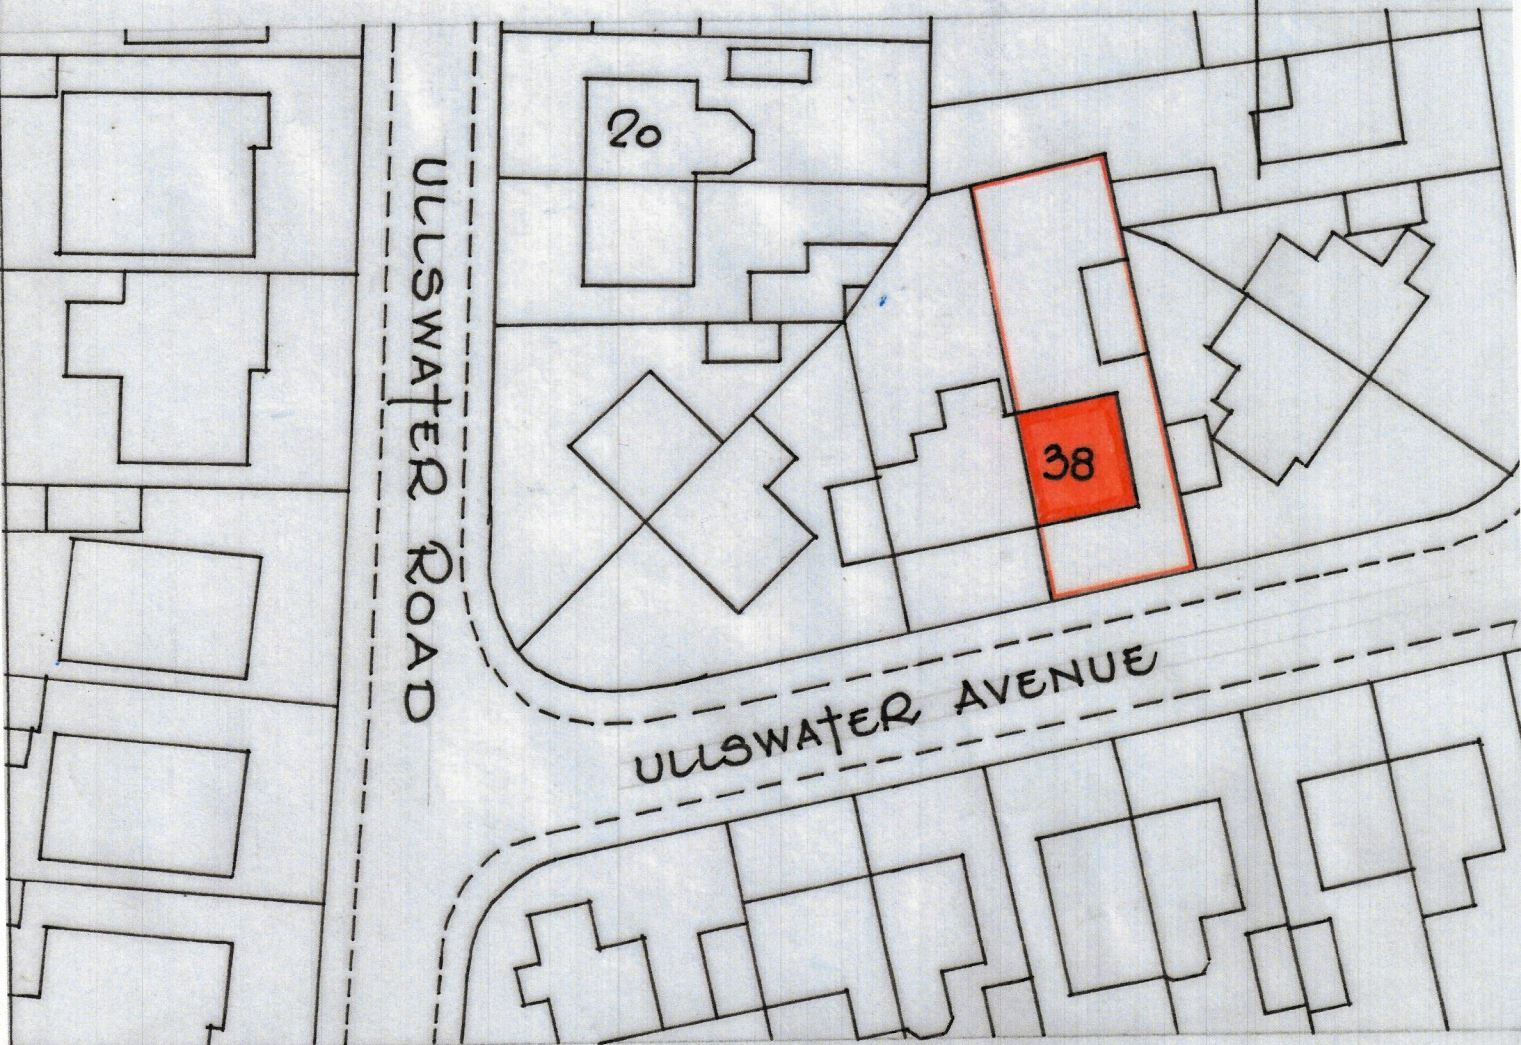

LOCATION PLAN
SCALE 1:1250

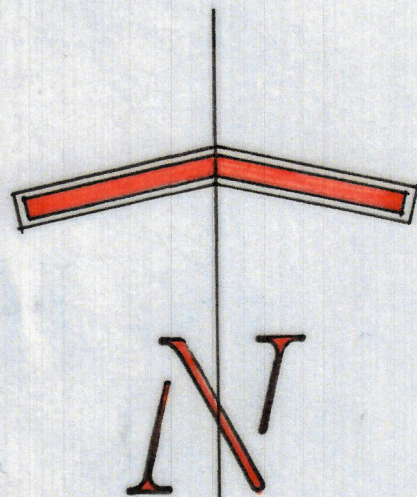

BLOCK PLAN

SCALE 1:500