
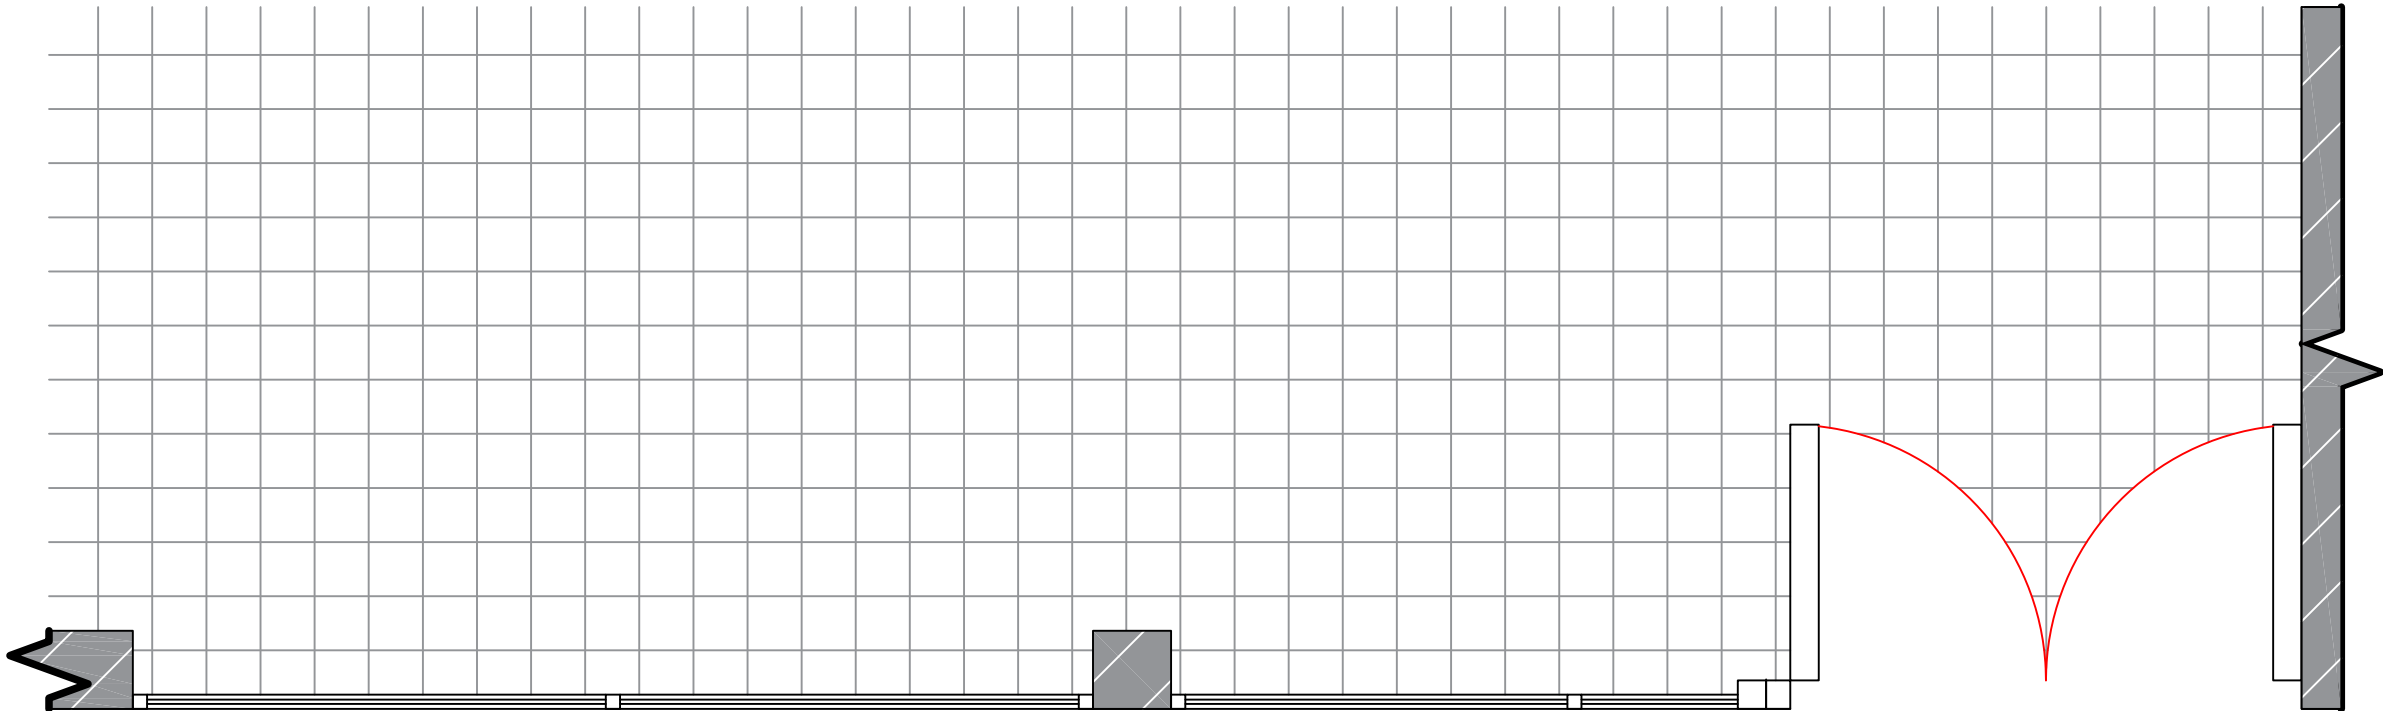


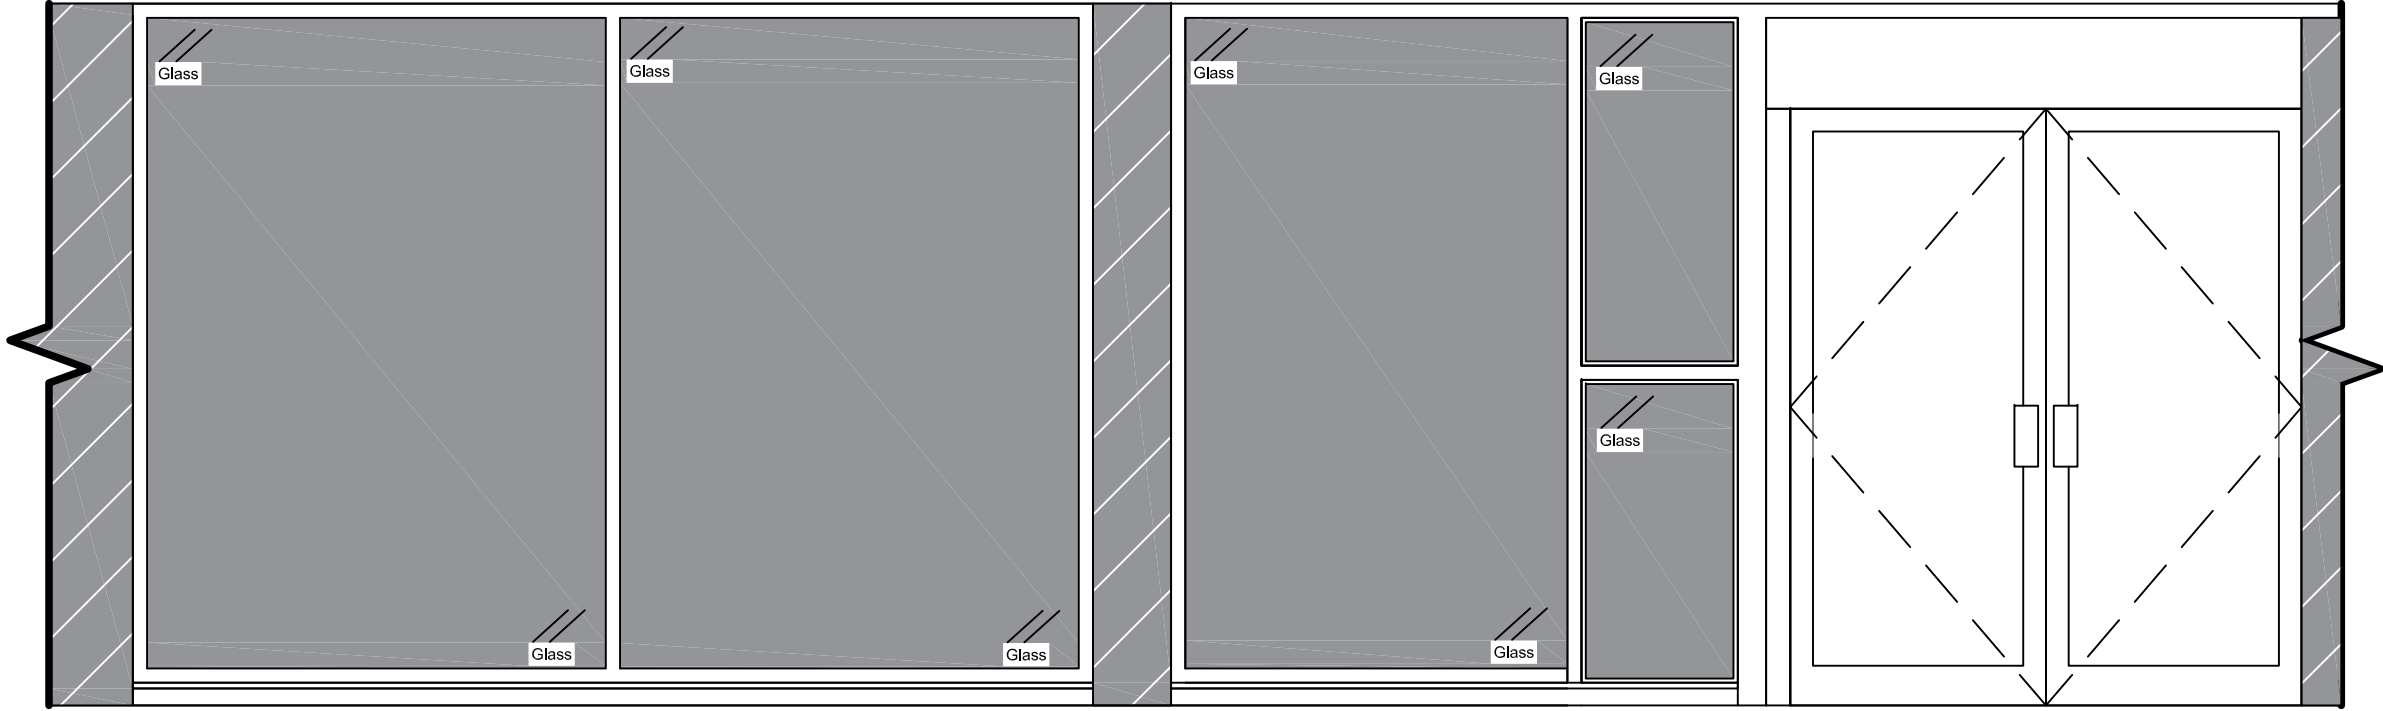

DATE:

COMMENTS:

BY:

SITE:

**PREMIER
30 CHURCH STREET
DEWSBURY
WF13 1LB**

DRAWING TITLE:

**EXISTING PLAN AND
ELEVATION**

REF:

3476693_E

DATE:

19/01/2023

SCALE:

1:50

PAPER:

A3