



Antenna Aperture ID	Proposed 4G/5G Bearing
A1	20°
A2	20°
B1	140°
B2	140°
C1	260°
C2	260°

- NOTES:
- ALL DIMENSIONS IN MM UNLESS OTHERWISE NOTED.

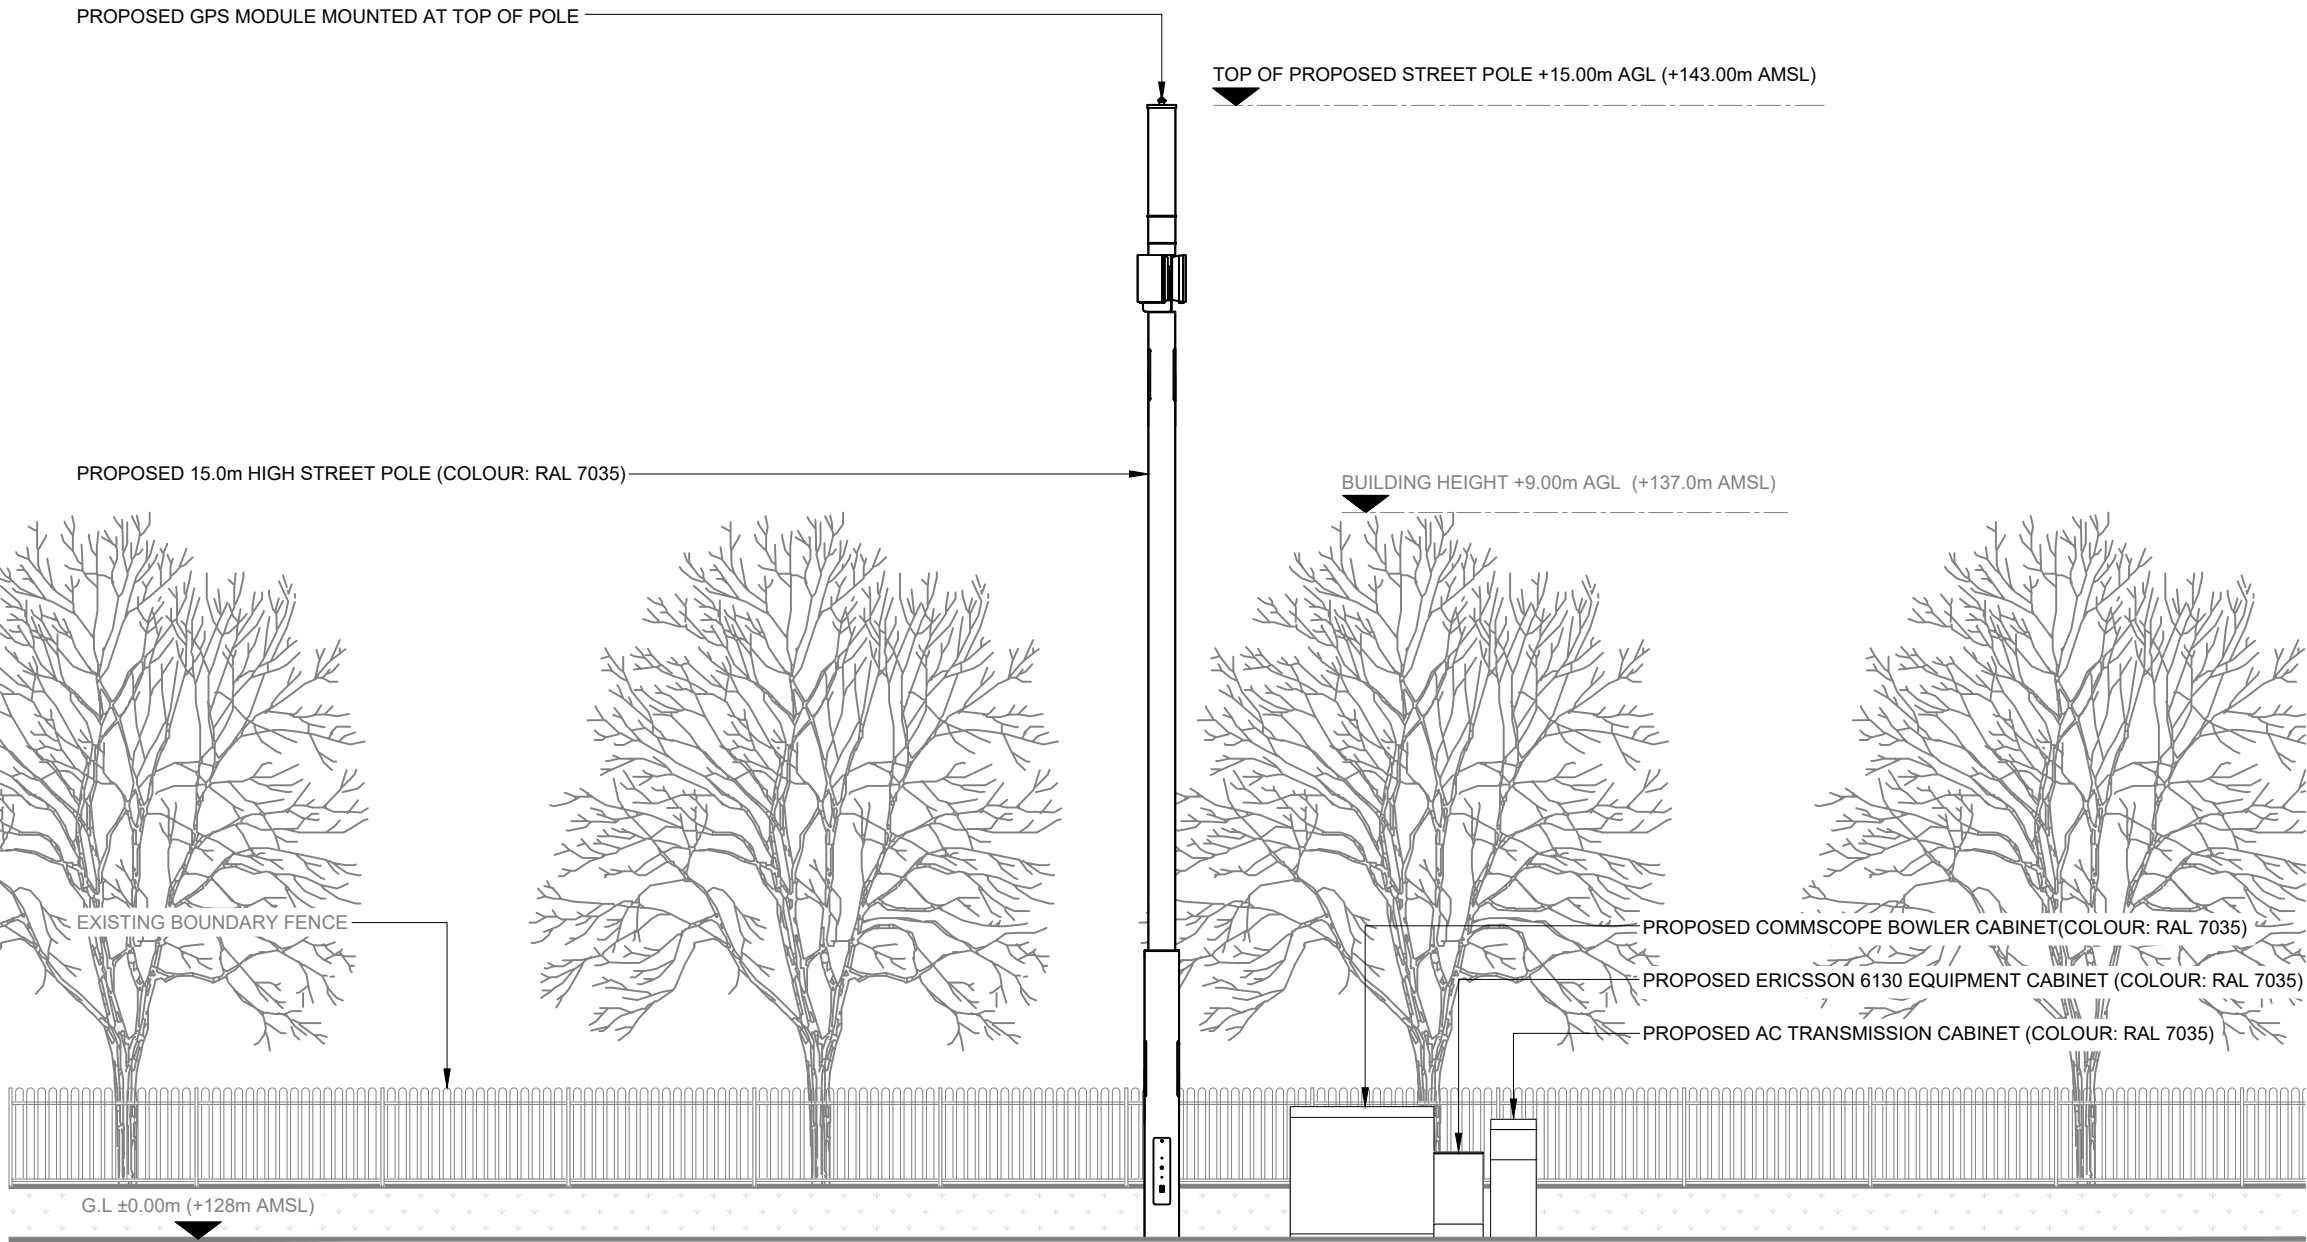

PROPOSED SITE ELEVATION A

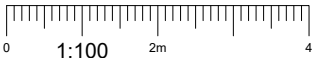

**CK Hutchison
Networks (UK)
Limited**
Green Park,
450 Longwater Avenue,
Reading,
RG30 3UR

Design Consultant & Principal Contractor:



Great British Communications
Lapwing House, Block 3 Forward Point,
Tan House Lane, Widnes, Cheshire, WA8 0SL
t. 44 (0)151 420 4128
www.gbcservices.co.uk

Site Name:
WEST PARK ROAD SW

3UK Nominal ID:
KKS25889

Address:
**WEST PARK ROAD
OPP. No. 37 WEST PARK ROAD
BATLEY
WF17 7EN**

Title:
265 PROPOSED SITE ELEVATION

Project:
UNILATERAL SW

Purpose of Issue:
PLANNING

MBNL/TM/H3G Cell ID:
KKS274/TBC/WF0500

Drawing No:
KKS25889_KKS274_TBC_WF0500_GA_REV_A

Issue:
A