


FAO, Bronwyn Menshaw

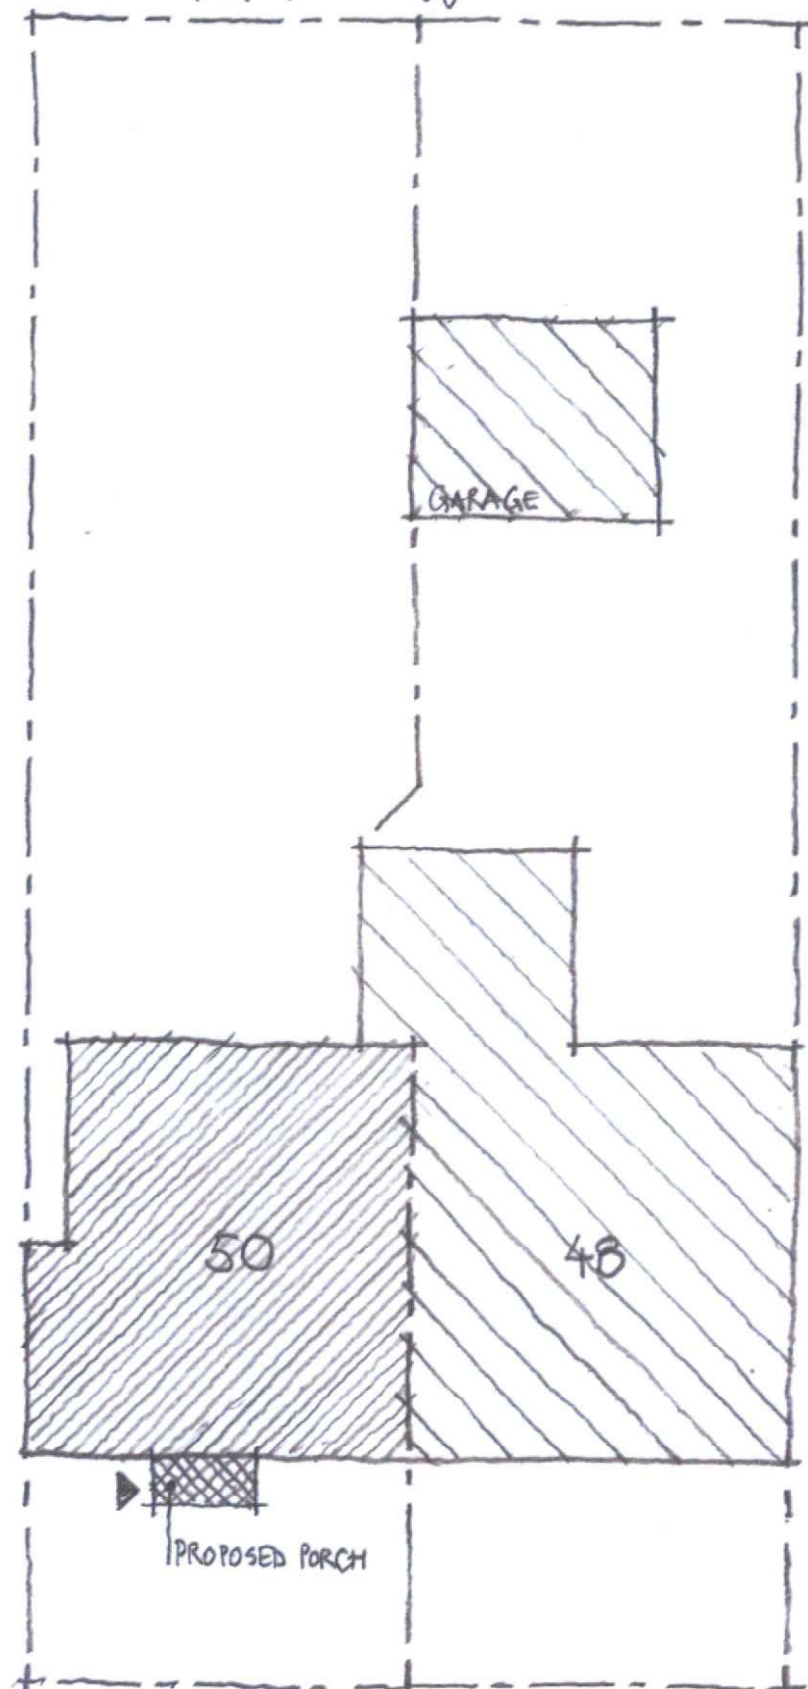

OVERALL SITE PLAN

PROPOSED DRAUGHT LOBBY AT
50 NEW HEY ROAD, MARSH, HD3 4AJ
FOR MR. & MRS. FROST

SCALE-1:200