


LOCATION MAP SCALE 1:1250@a3

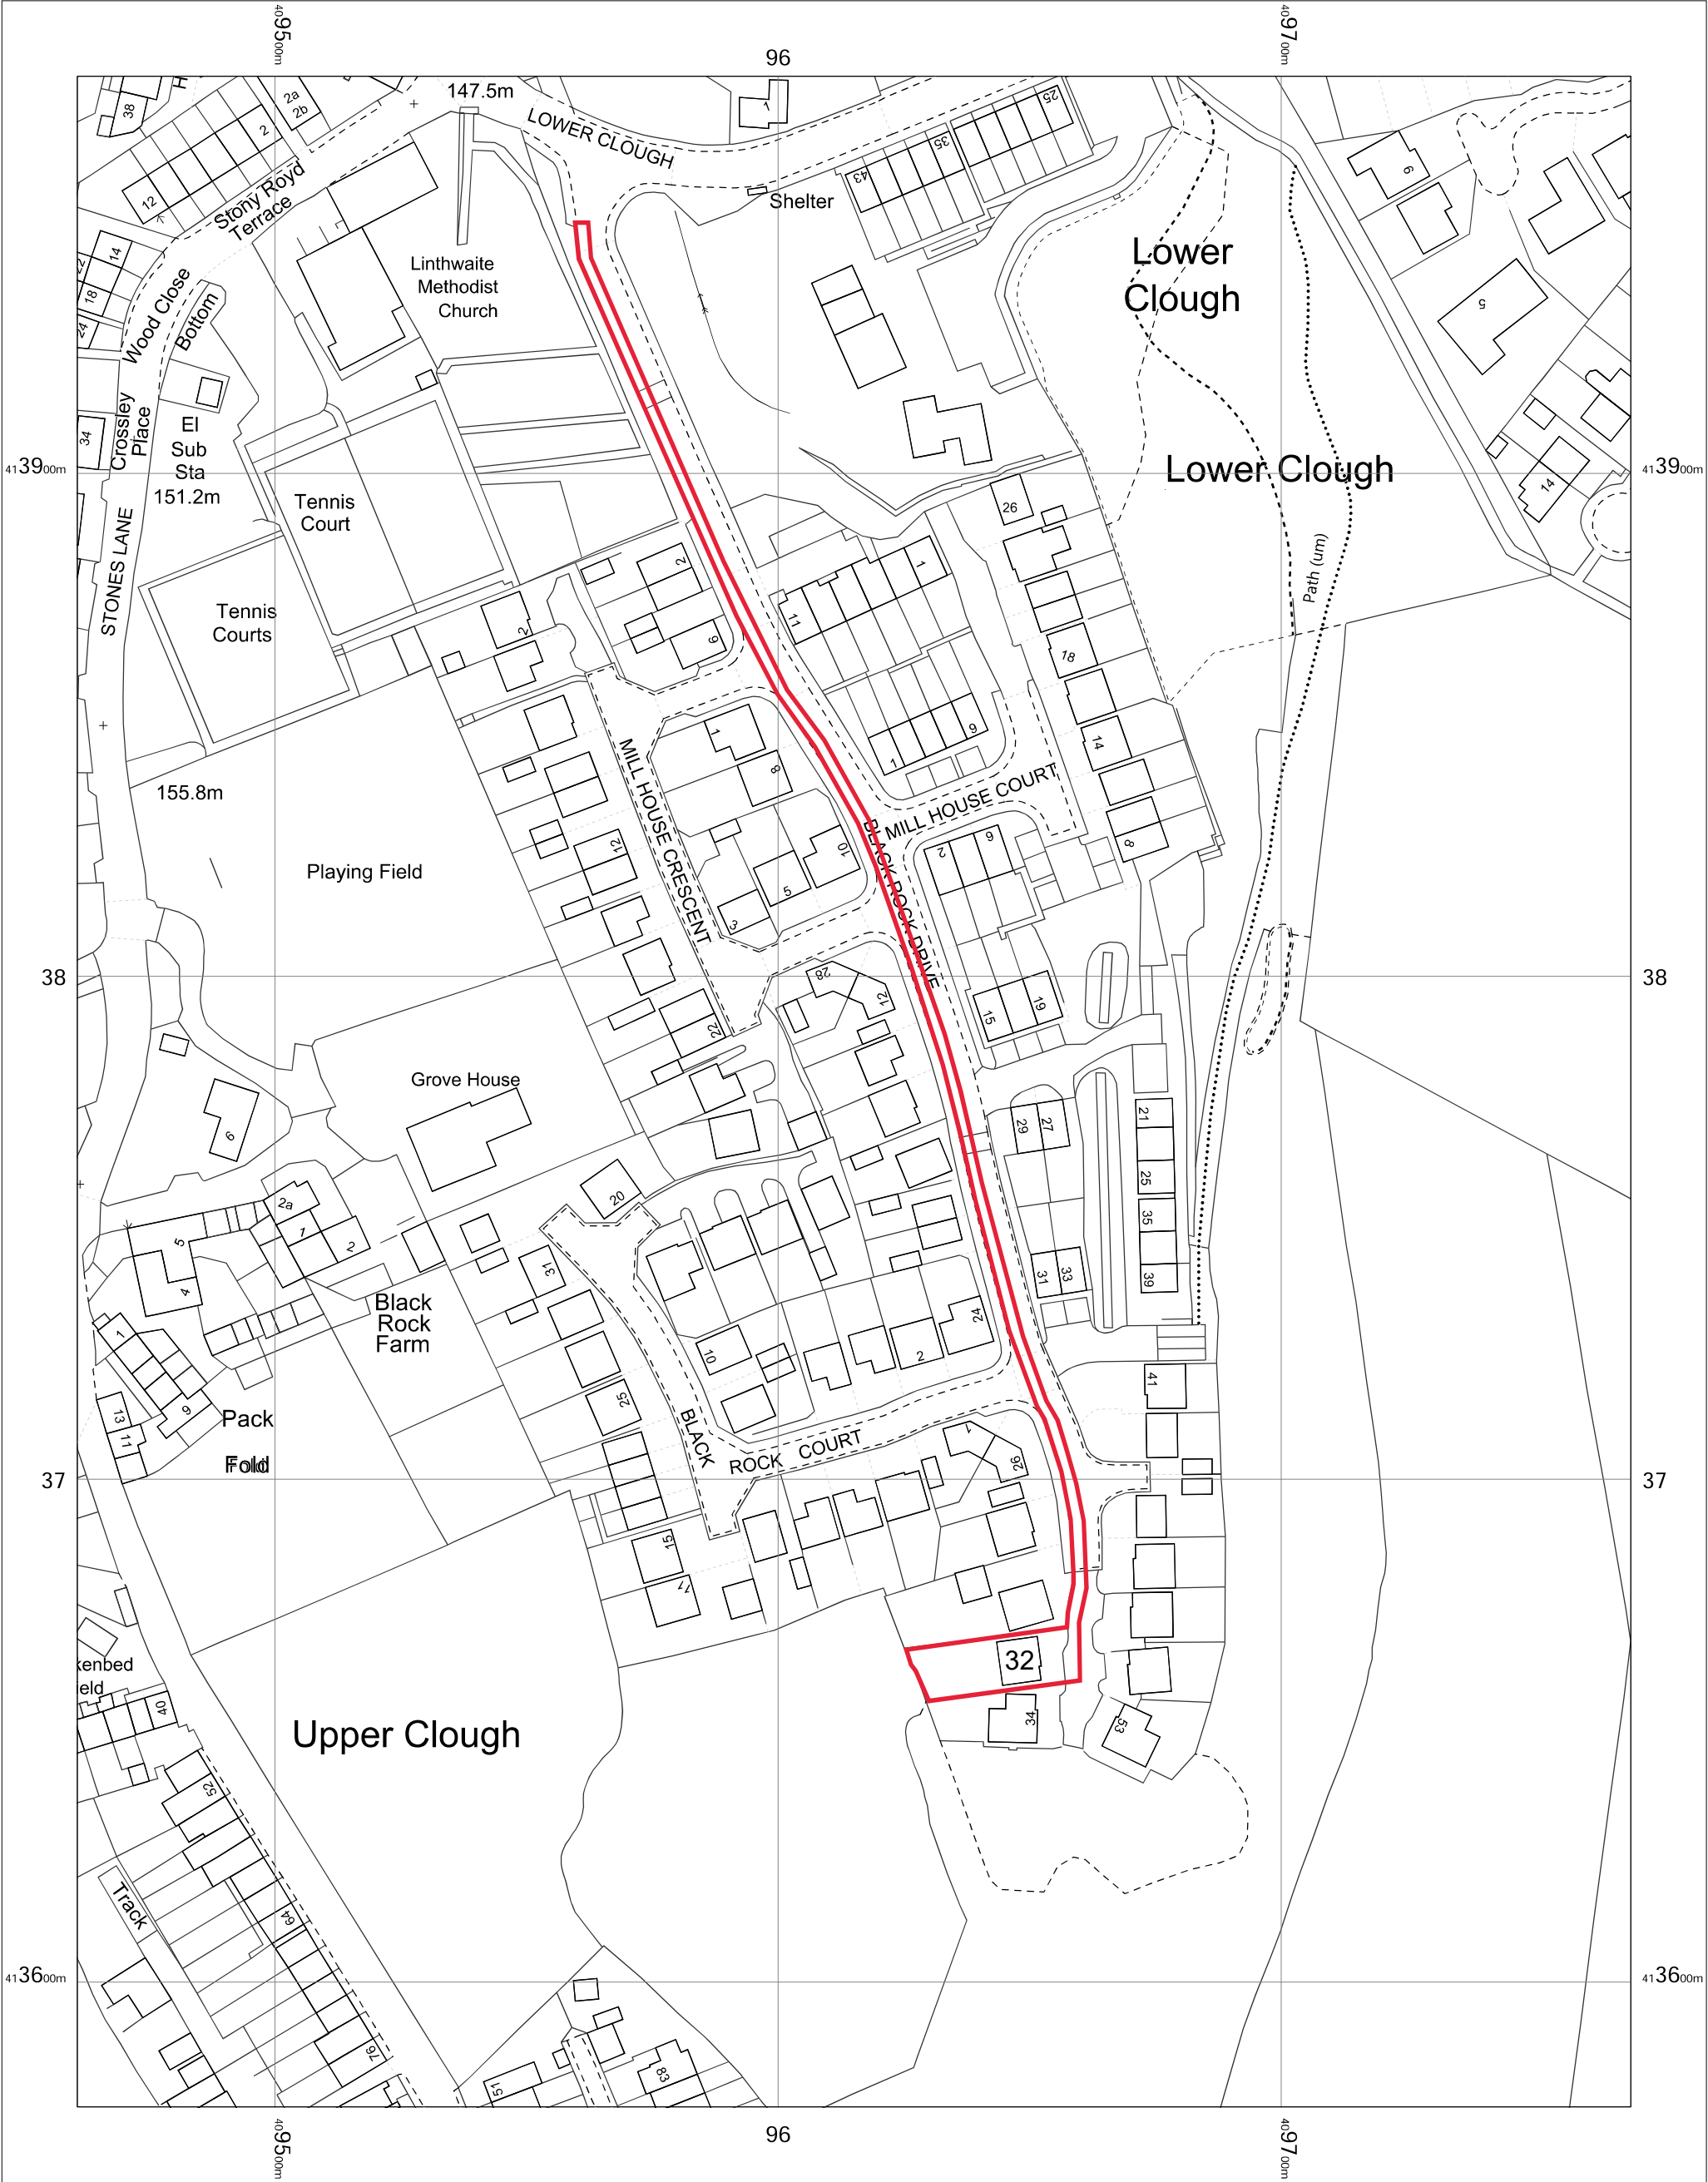

32, Black Rock Drive, Linthwaite, Huddersfield, West Yorkshire HD7 5ZA



OS MasterMap 1250/2500/10000 scale
Monday, February 6, 2023, ID: CM-01085071
www.centremapslive.co.uk

1:1250 scale print at A3, Centre: 409615 E, 413777 N

©Crown Copyright Ordnance Survey. Licence no. AC0000849896

