



Only figured dimensions should be used.
 Scaled dimensions should be checked with the Architect.
 This drawing together with the design, is the property and copyright
 of the Architect and must not be reproduced without written
 permission



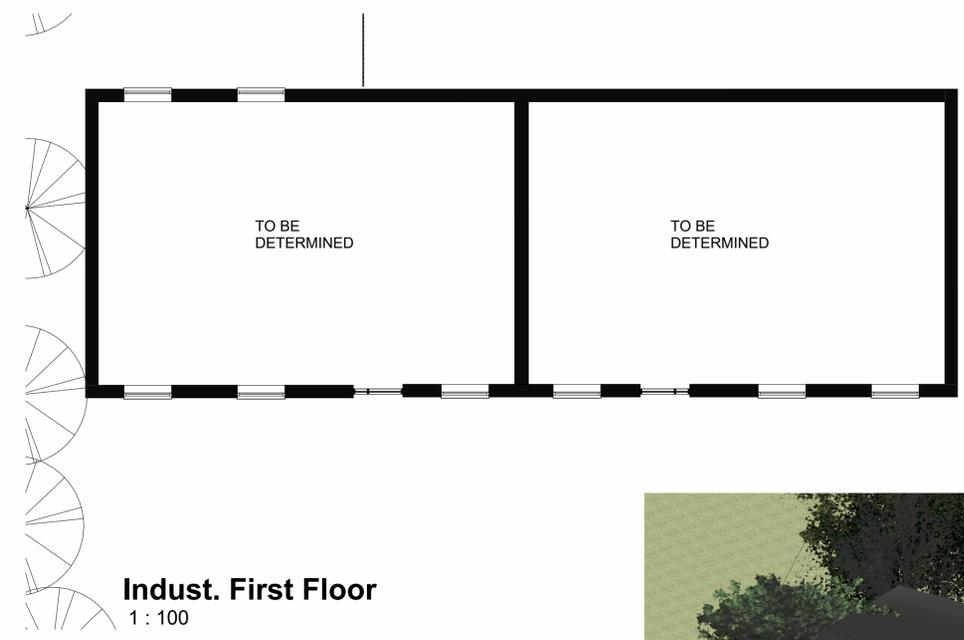


PROPOSED UNIT USAGE
TO BE ARRANGED

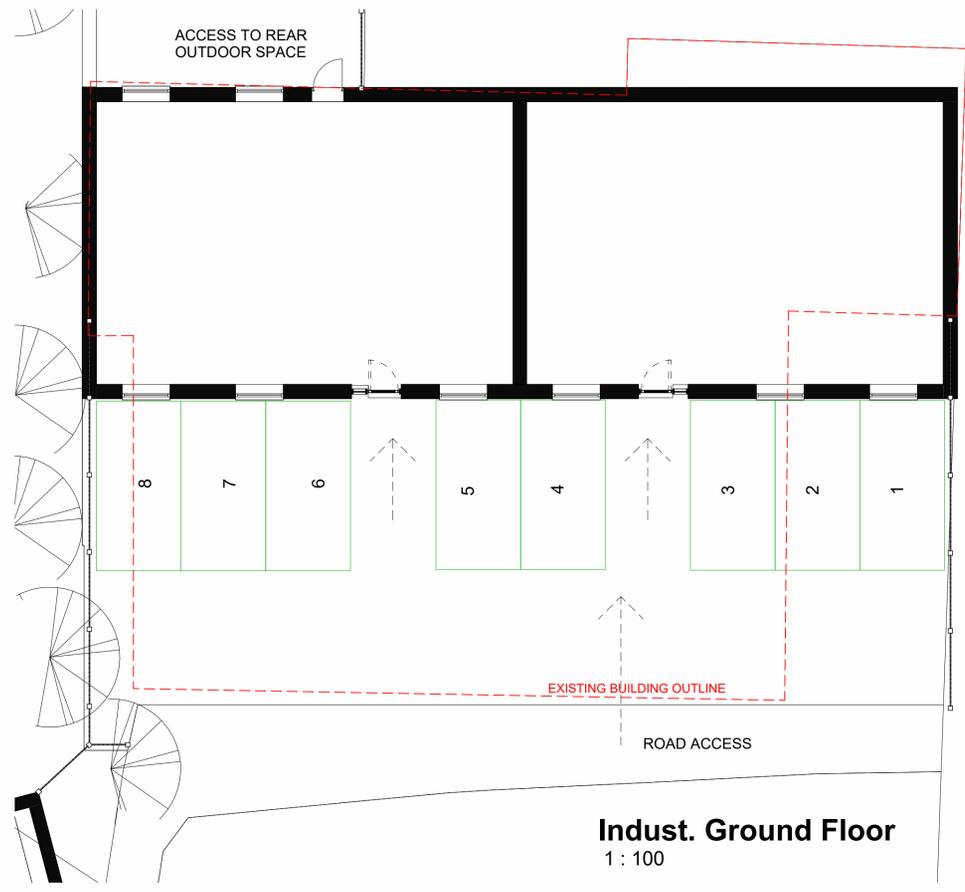

Unit 3D View

BUSINESS UNITS
 2x 1020 SQ FT +
 UPSTAIRS (FULL FLOOR,
 MEZZANINE OR NONE)
 TOTAL SQ FT: 2040
 + UPSTAIRS

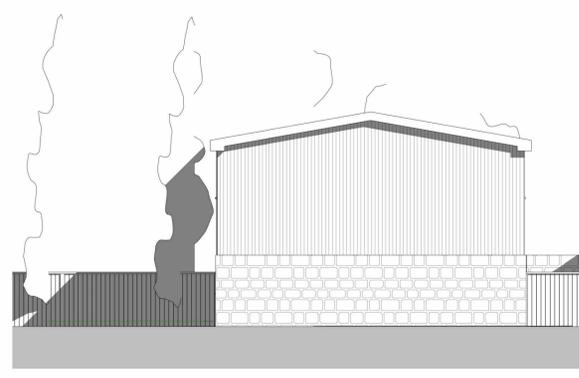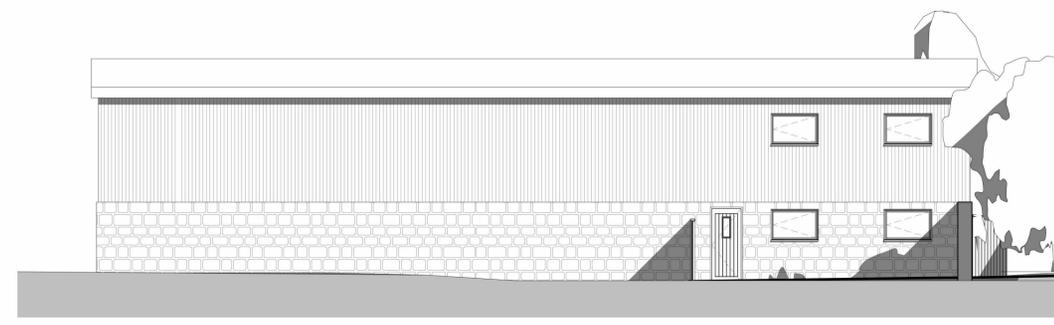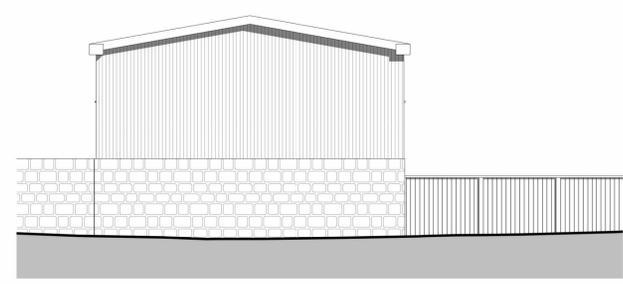

DO NOT SCALE OFF THIS DRAWING

ACUMEN
 Designers & Architects

acumenarchitects.co.uk 01484 546 000
 Headrow House, Old Leeds Road, Huddersfield, Huddersfield HD1 1SG

Client
ACUMEN

Project
THORNHILL RD, DEWSBURY

Project No 2794 Drawing No (100)04 Rev

Description
PROPOSED COMMERCIAL UNITS PLANS & ELEVATIONS

Scale 1 : 100 @ A1 Date Drawn AUG 22 Drawn By HB Authorised By JC

Purpose of Issue
 Planning Building Regs Tender Construction Comment Info